


IF THIS SHEET IS NOT 24 X 36 IT IS A REDUCED SCALE PRINT - SCALE ACCORDINGLY

SCALE 1"=1'
SCALE 3/4"=1'
SCALE 1/2"=1'
SCALE 1/4"=1'
SCALE 1/8"=1'




1 SITE PLAN - POLICE STATION
0 32'-0" 1/32" = 1'-0"

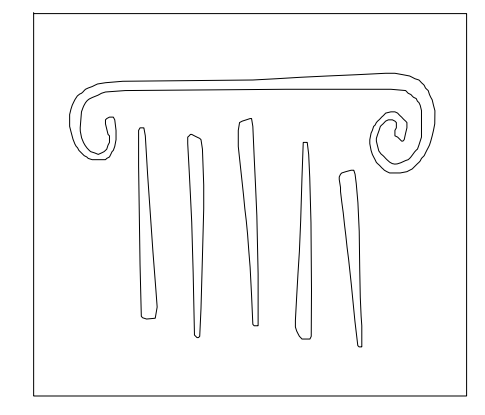

PORT CITY ARCHITECTURE

65 NEWBURY STREET
PORTLAND, ME 04101
207.761.9000
fax: 207.761.2010

 

OPTION B

CITY OF CARIBOU
PUBLIC SAFETY BUILDING
CARIBOU, MAINE


Date Issued July 30, 2018
Project Number 17411
Scale

SHEET NAME
BIRDS EYE
POLICE DEPARTMENT

Drawn By las
Checked By las
B-S.1



ISSUED FOR PROGRAMMING
NOT FOR CONSTRUCTION

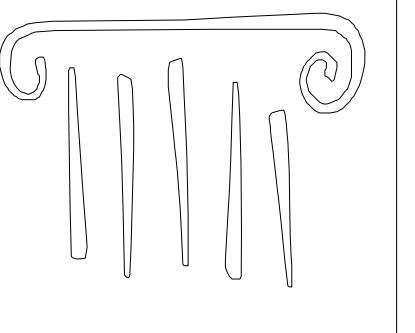

PORT CITY
ARCHITECTURE

65 NEWBURY STREET
PORTLAND, ME 04101
207.761.9000
fax: 207.761.2010


OPTION B

CITY OF CARIBOU
PUBLIC SAFETY BUILDING
CARIBOU, MAINE

Date Issued July 30, 2018
Project Number 17411


Scale _____
SHEET NAME
**STAND ALONE
POLICE DEP.**

Drawn By
las
Checked By
las
B-A11

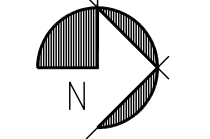

ISSUED FOR
PROGRAMMING
NOT FOR
CONSTRUCTION

COPYRIGHT: Reuse or reproduction of the contents of this document is not permitted without written permission of PORT CITY ARCHITECTURE PA

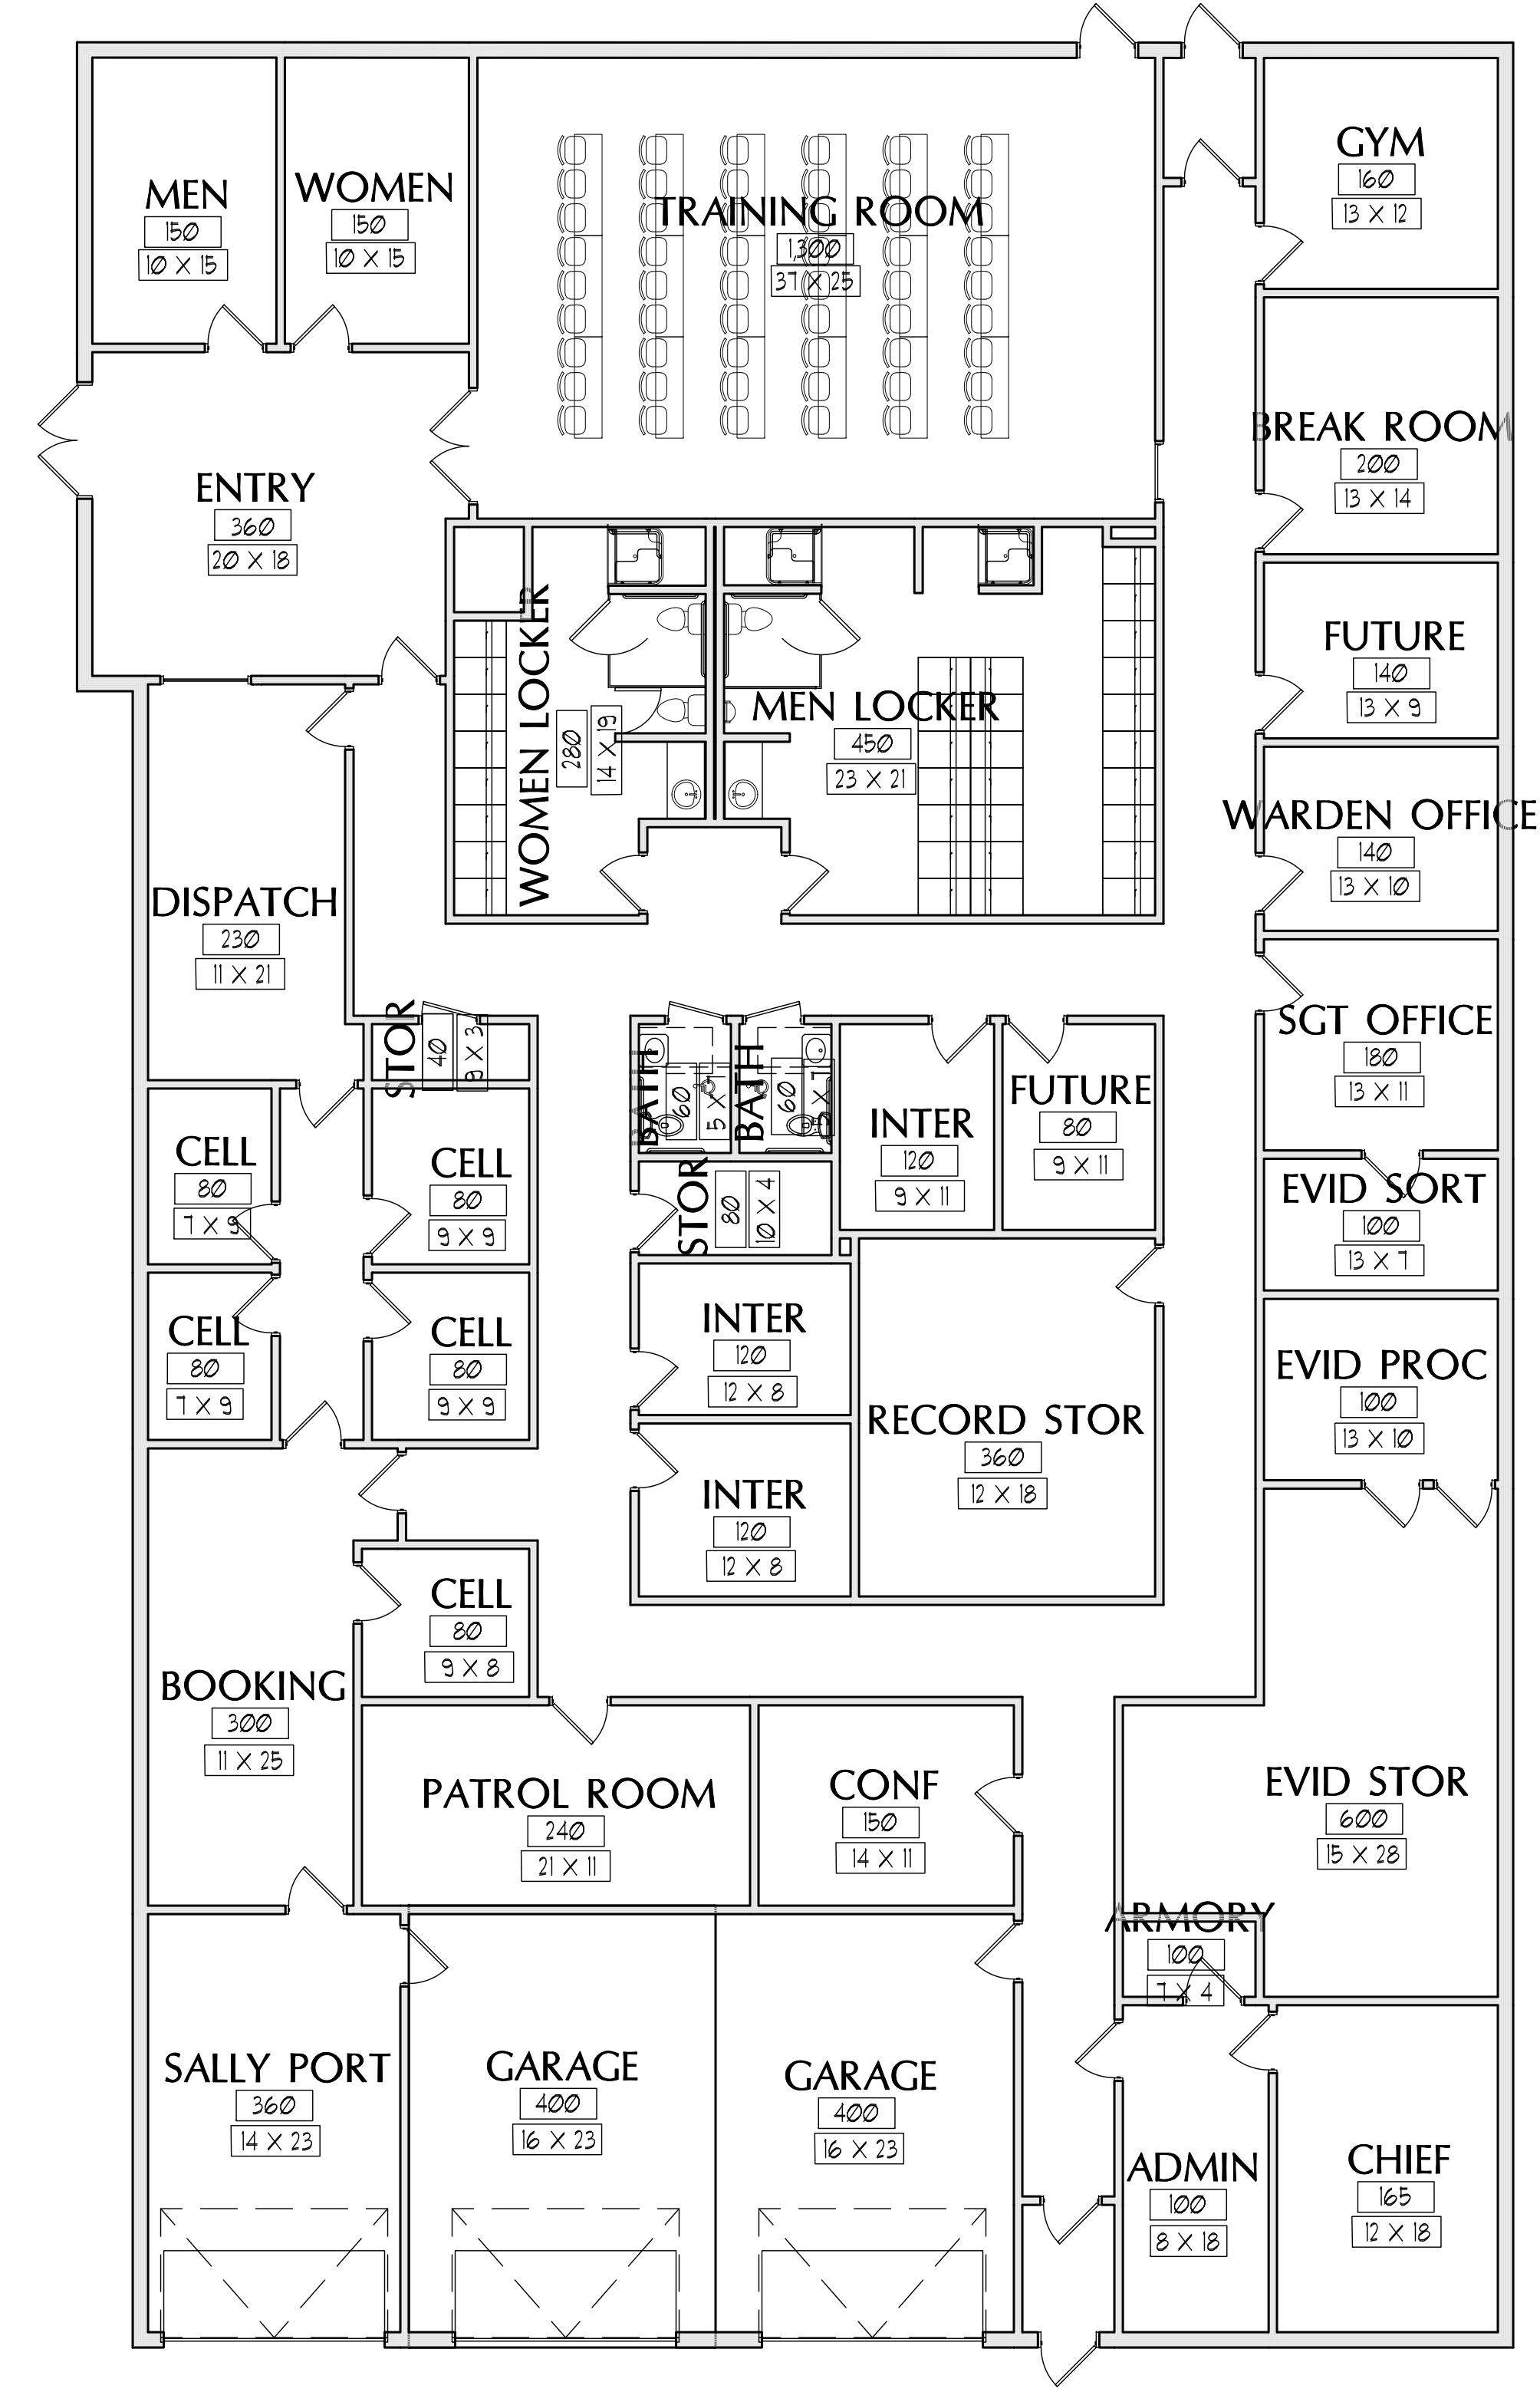

1 FLOOR PLAN
0 2'-0" 1/8" = 1'-0"

IF THIS SHEET IS NOT 24 X 36 IT IS A REDUCED SCALE PRINT - SCALE ACCORDINGLY

