

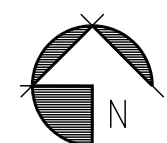


IF THIS SHEET IS NOT 24 X 36 IT IS A REDUCED SCALE PRINT - SCALE ACCORDINGLY

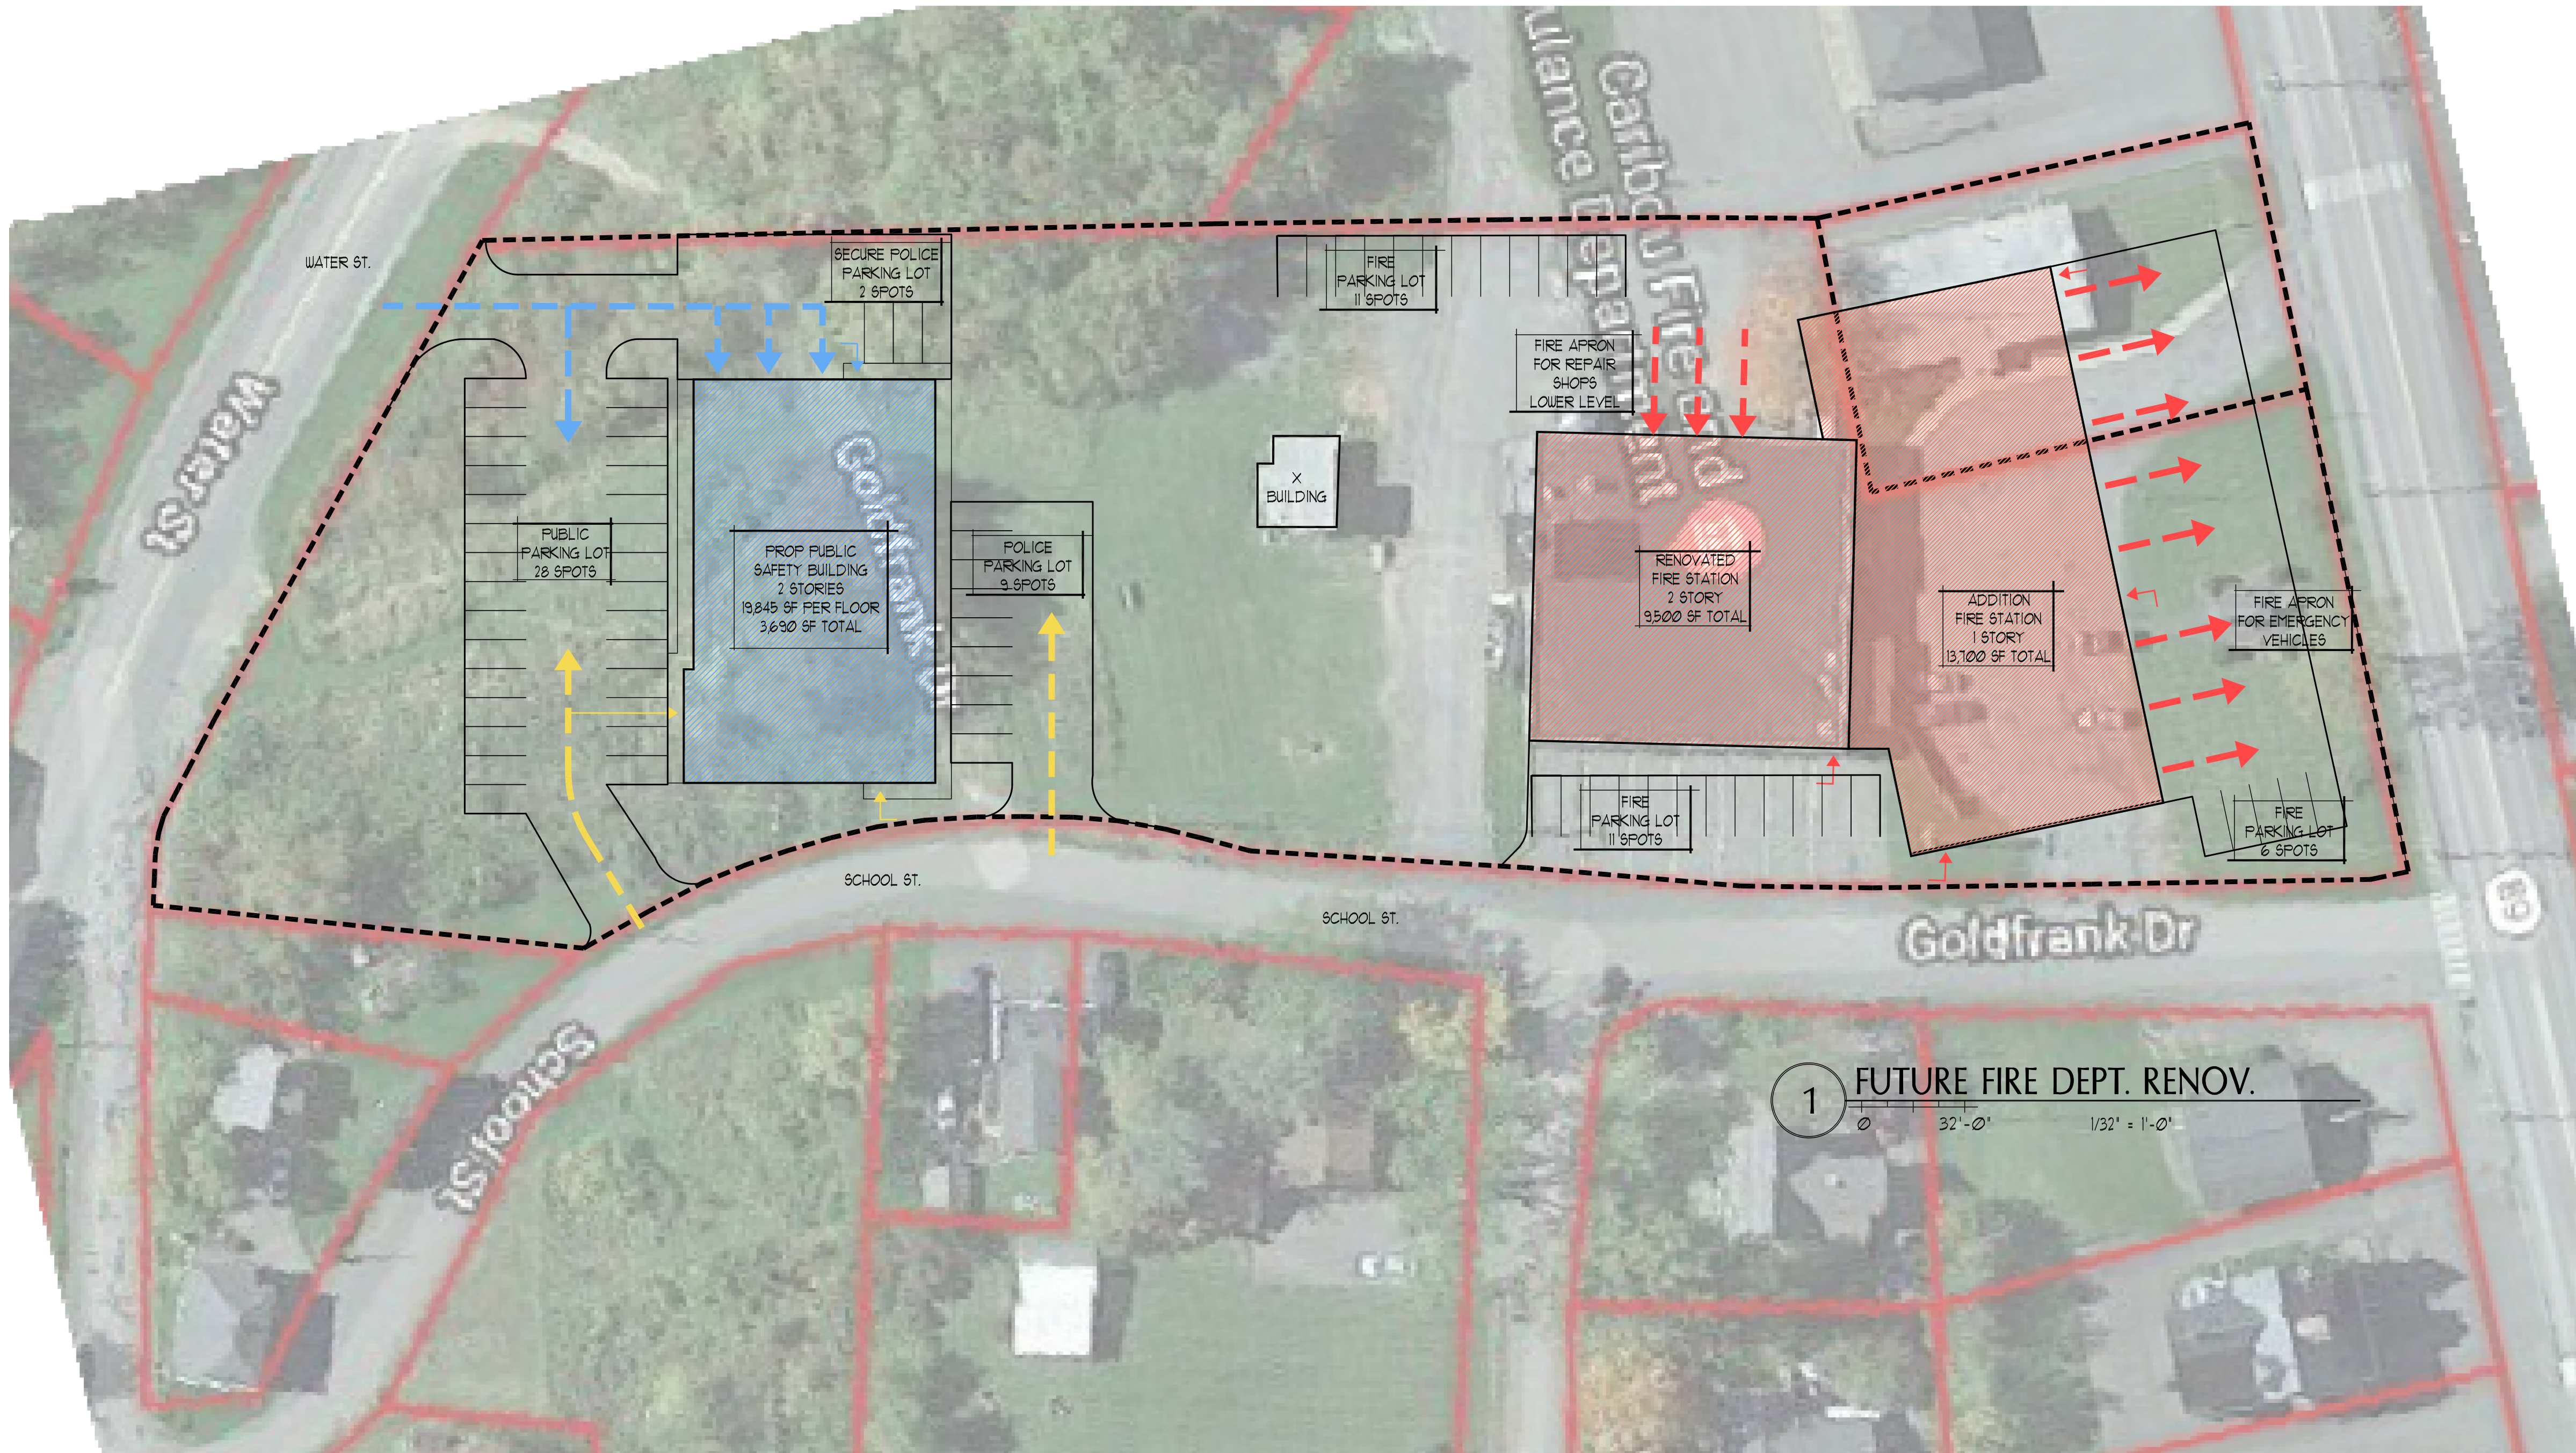

ISSUED FOR
PROGRAMMING
NOT FOR
CONSTRUCTION

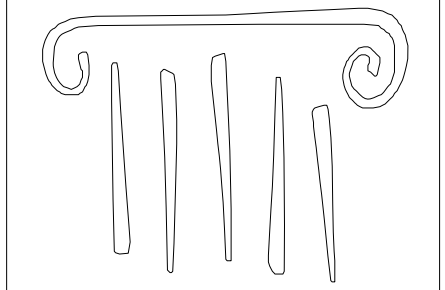

PORT CITY
ARCHITECTURE

65 NEWBURY STREET
PORTLAND, ME 04101
207.761.9000
fax: 207.761.2010

OPTION C

CITY OF CARIBOU
PUBLIC SAFETY
BUILDING
CARIBOU, MAINE

Date Issued July 30, 2018

Project Number 17411

Scale



SHEET NAME

SITE PLAN

Drawn By
las

Checked By
las

C-S.1

 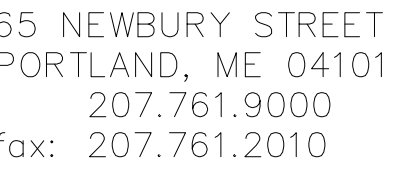

CITY OF CARIBOU
PUBLIC SAFETY
BUILDING
CARIBOU, MAINE

Date Issued July 30, 2018


Project Number 17411

SHEET NAME
STAND ALONE
POLICE STATION


Drawn By las	C-A.1
Checked By las	

C-A.1



ISSUED FOR
PROGRAMMING
NOT FOR
CONSTRUCTION

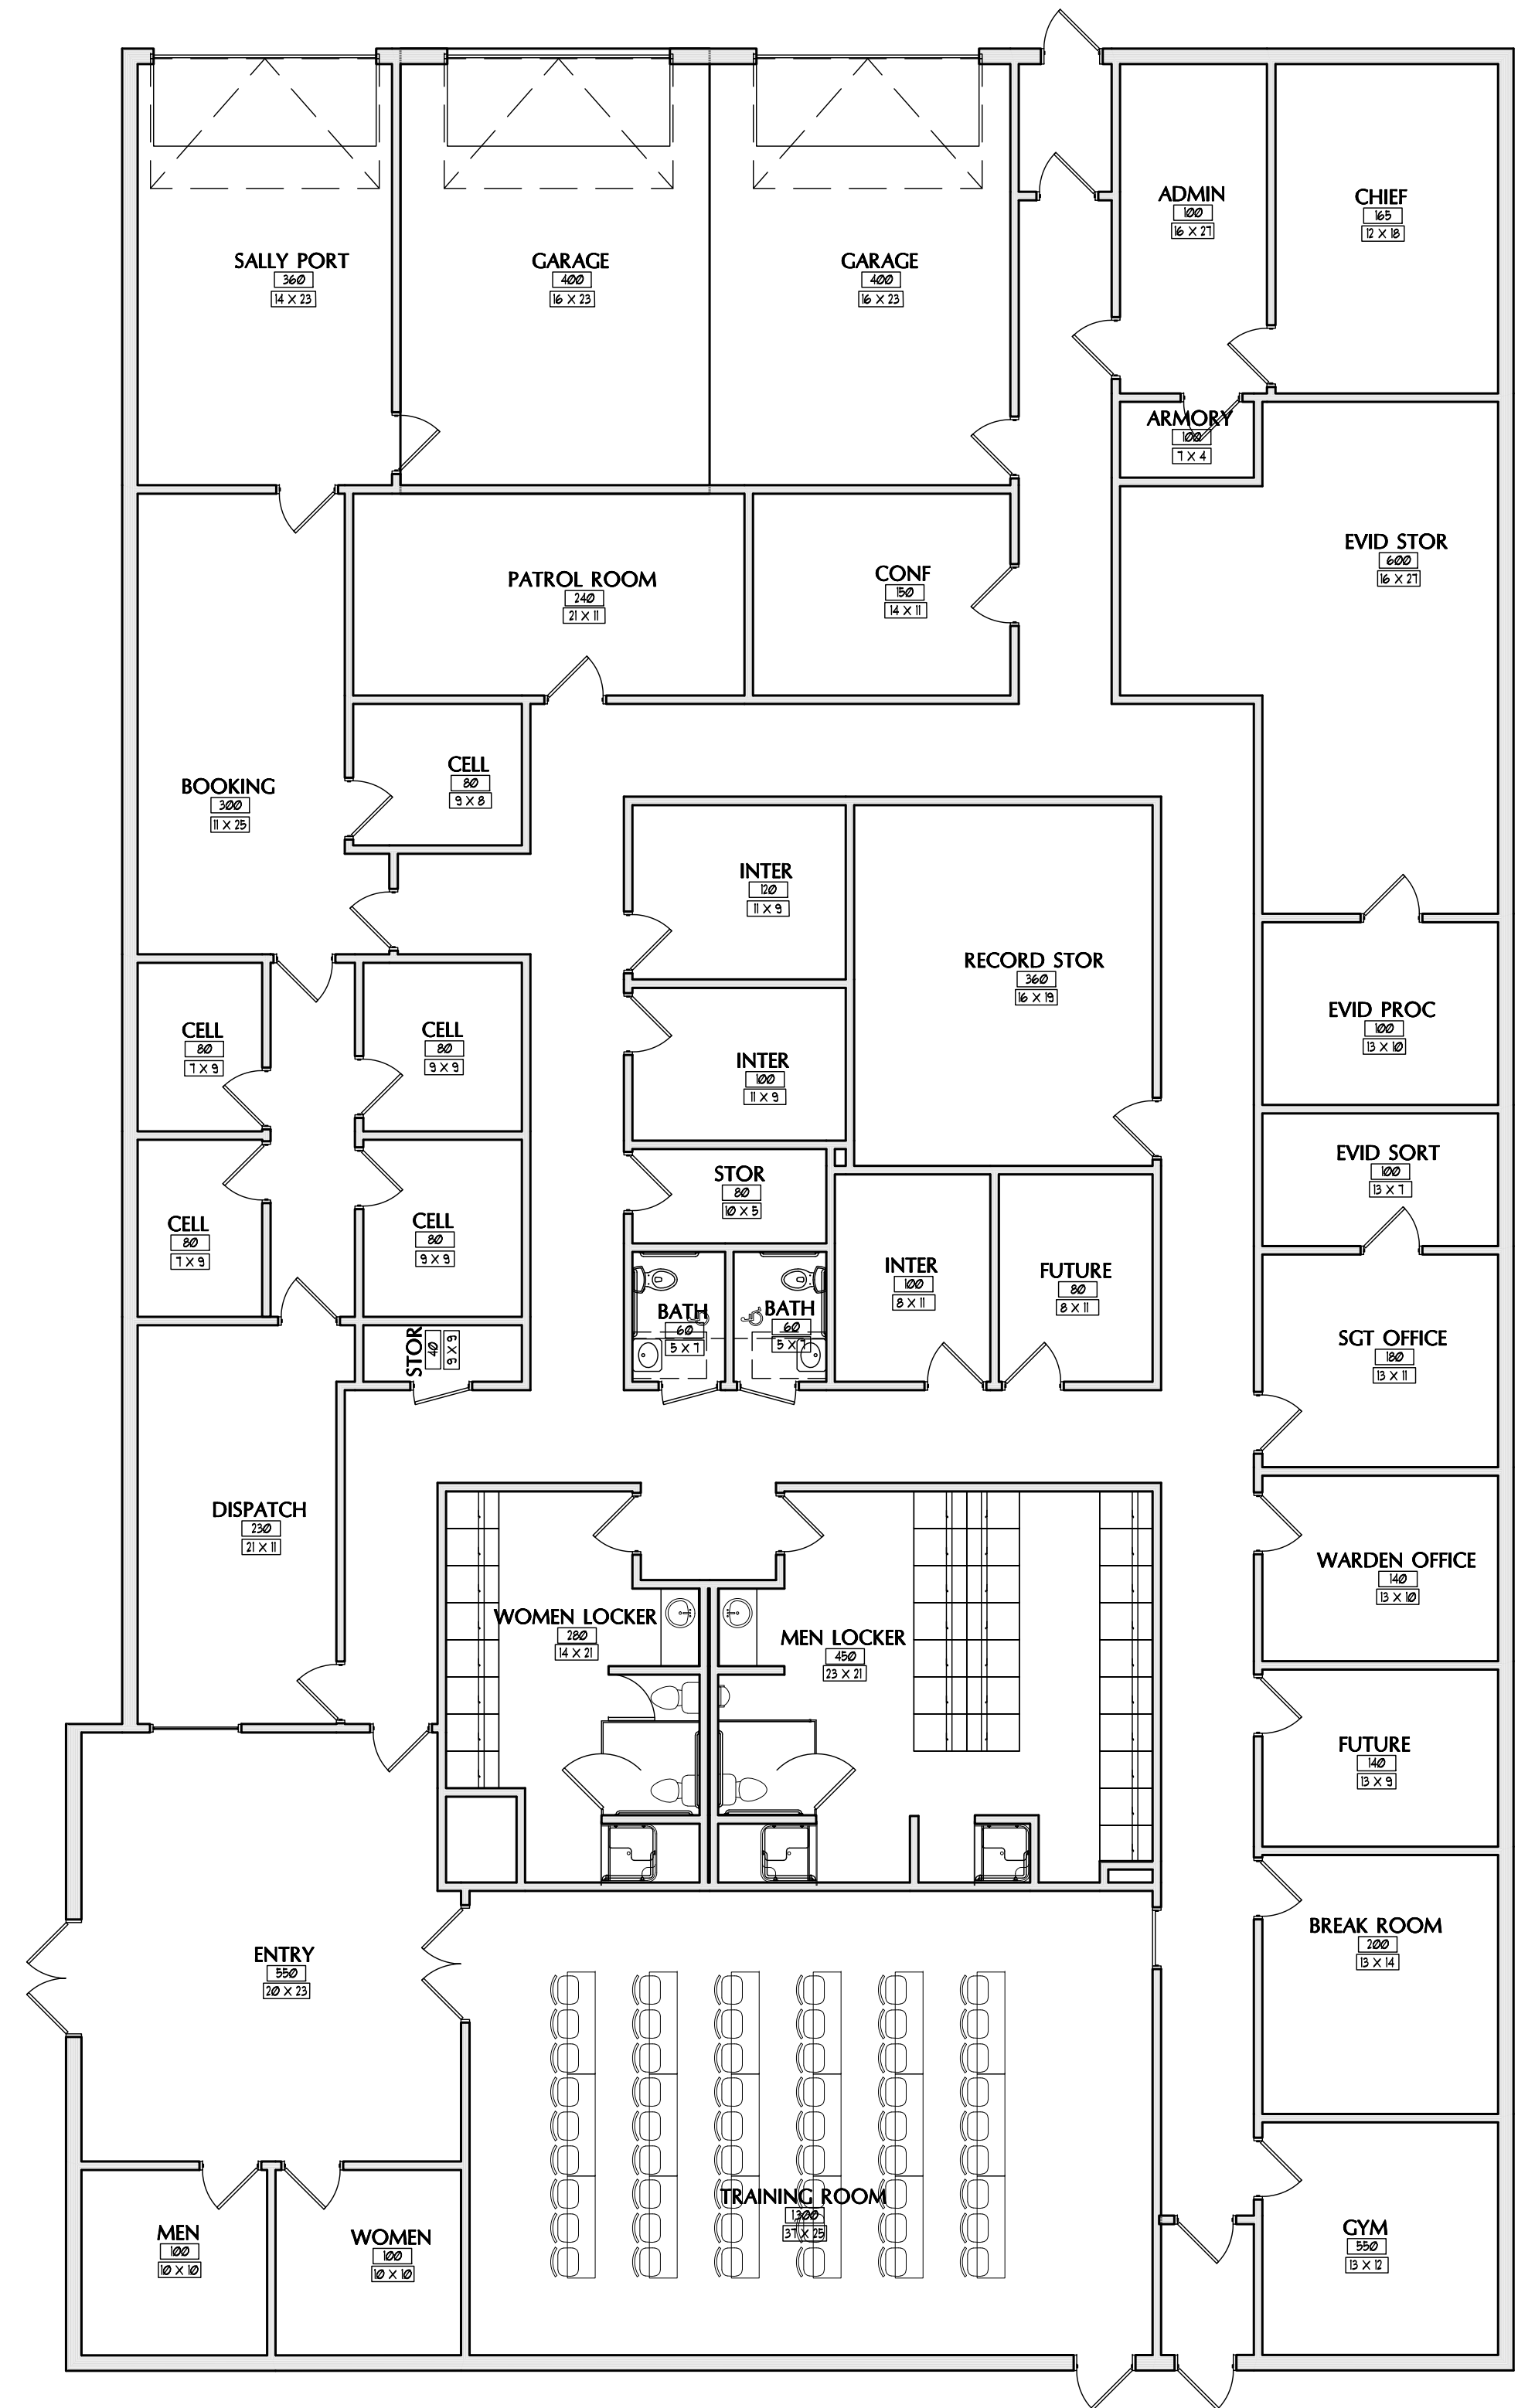

1 PLAN

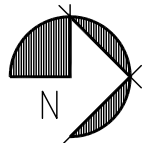

IF THIS SHEET IS NOT 24 X 36 IT IS A REDUCED SCALE PRINT - SCALE ACCORDINGLY

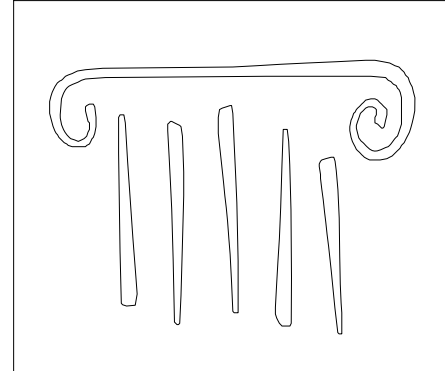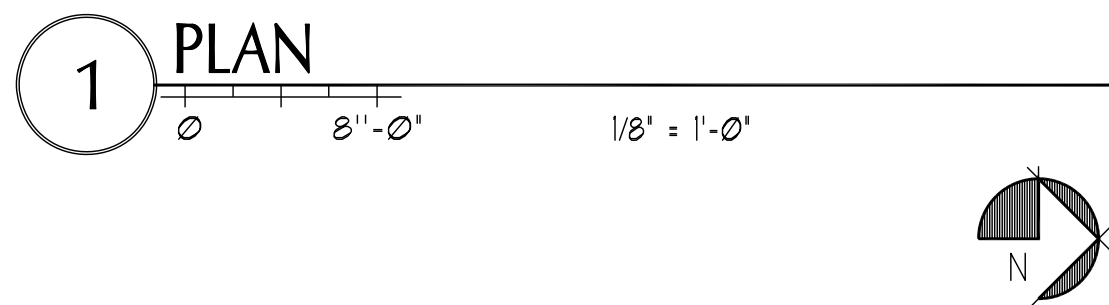

PORT CITY
ARCHITECTURE

65 NEWBURY STREET
PORTLAND, ME 04101
207.761.9000
fax: 207.761.2010

OPTION C

CITY OF CARIBOU
PUBLIC SAFETY
BUILDING
CARIBOU, MAINE

Date Issued July 30, 2018
Project Number 17411
Scale

SHEET NAME
RENOVATE
FIRE STATION

Drawn By las
Checked By las

C-A.2

ISSUED FOR
PROGRAMMING
NOT FOR
CONSTRUCTION