




IF THIS SHEET IS NOT 24 X 36 IT IS A REDUCED SCALE PRINT - SCALE ACCORDINGLY

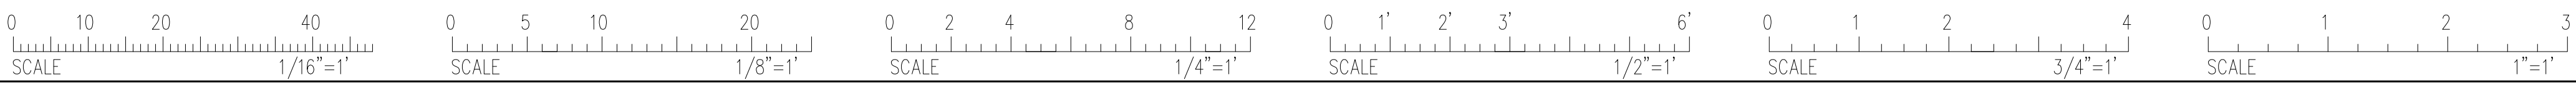

BUILDING AREA:	
NEW POLICE STATION: GROUND FLOOR =	12,111 SF
NEW FIRE STATION: BAY GROUND FLOOR = ST. LOWER FLOOR =	12,500 SF 9,610 SF 22,120 SF
TOTAL :	34,291 SF

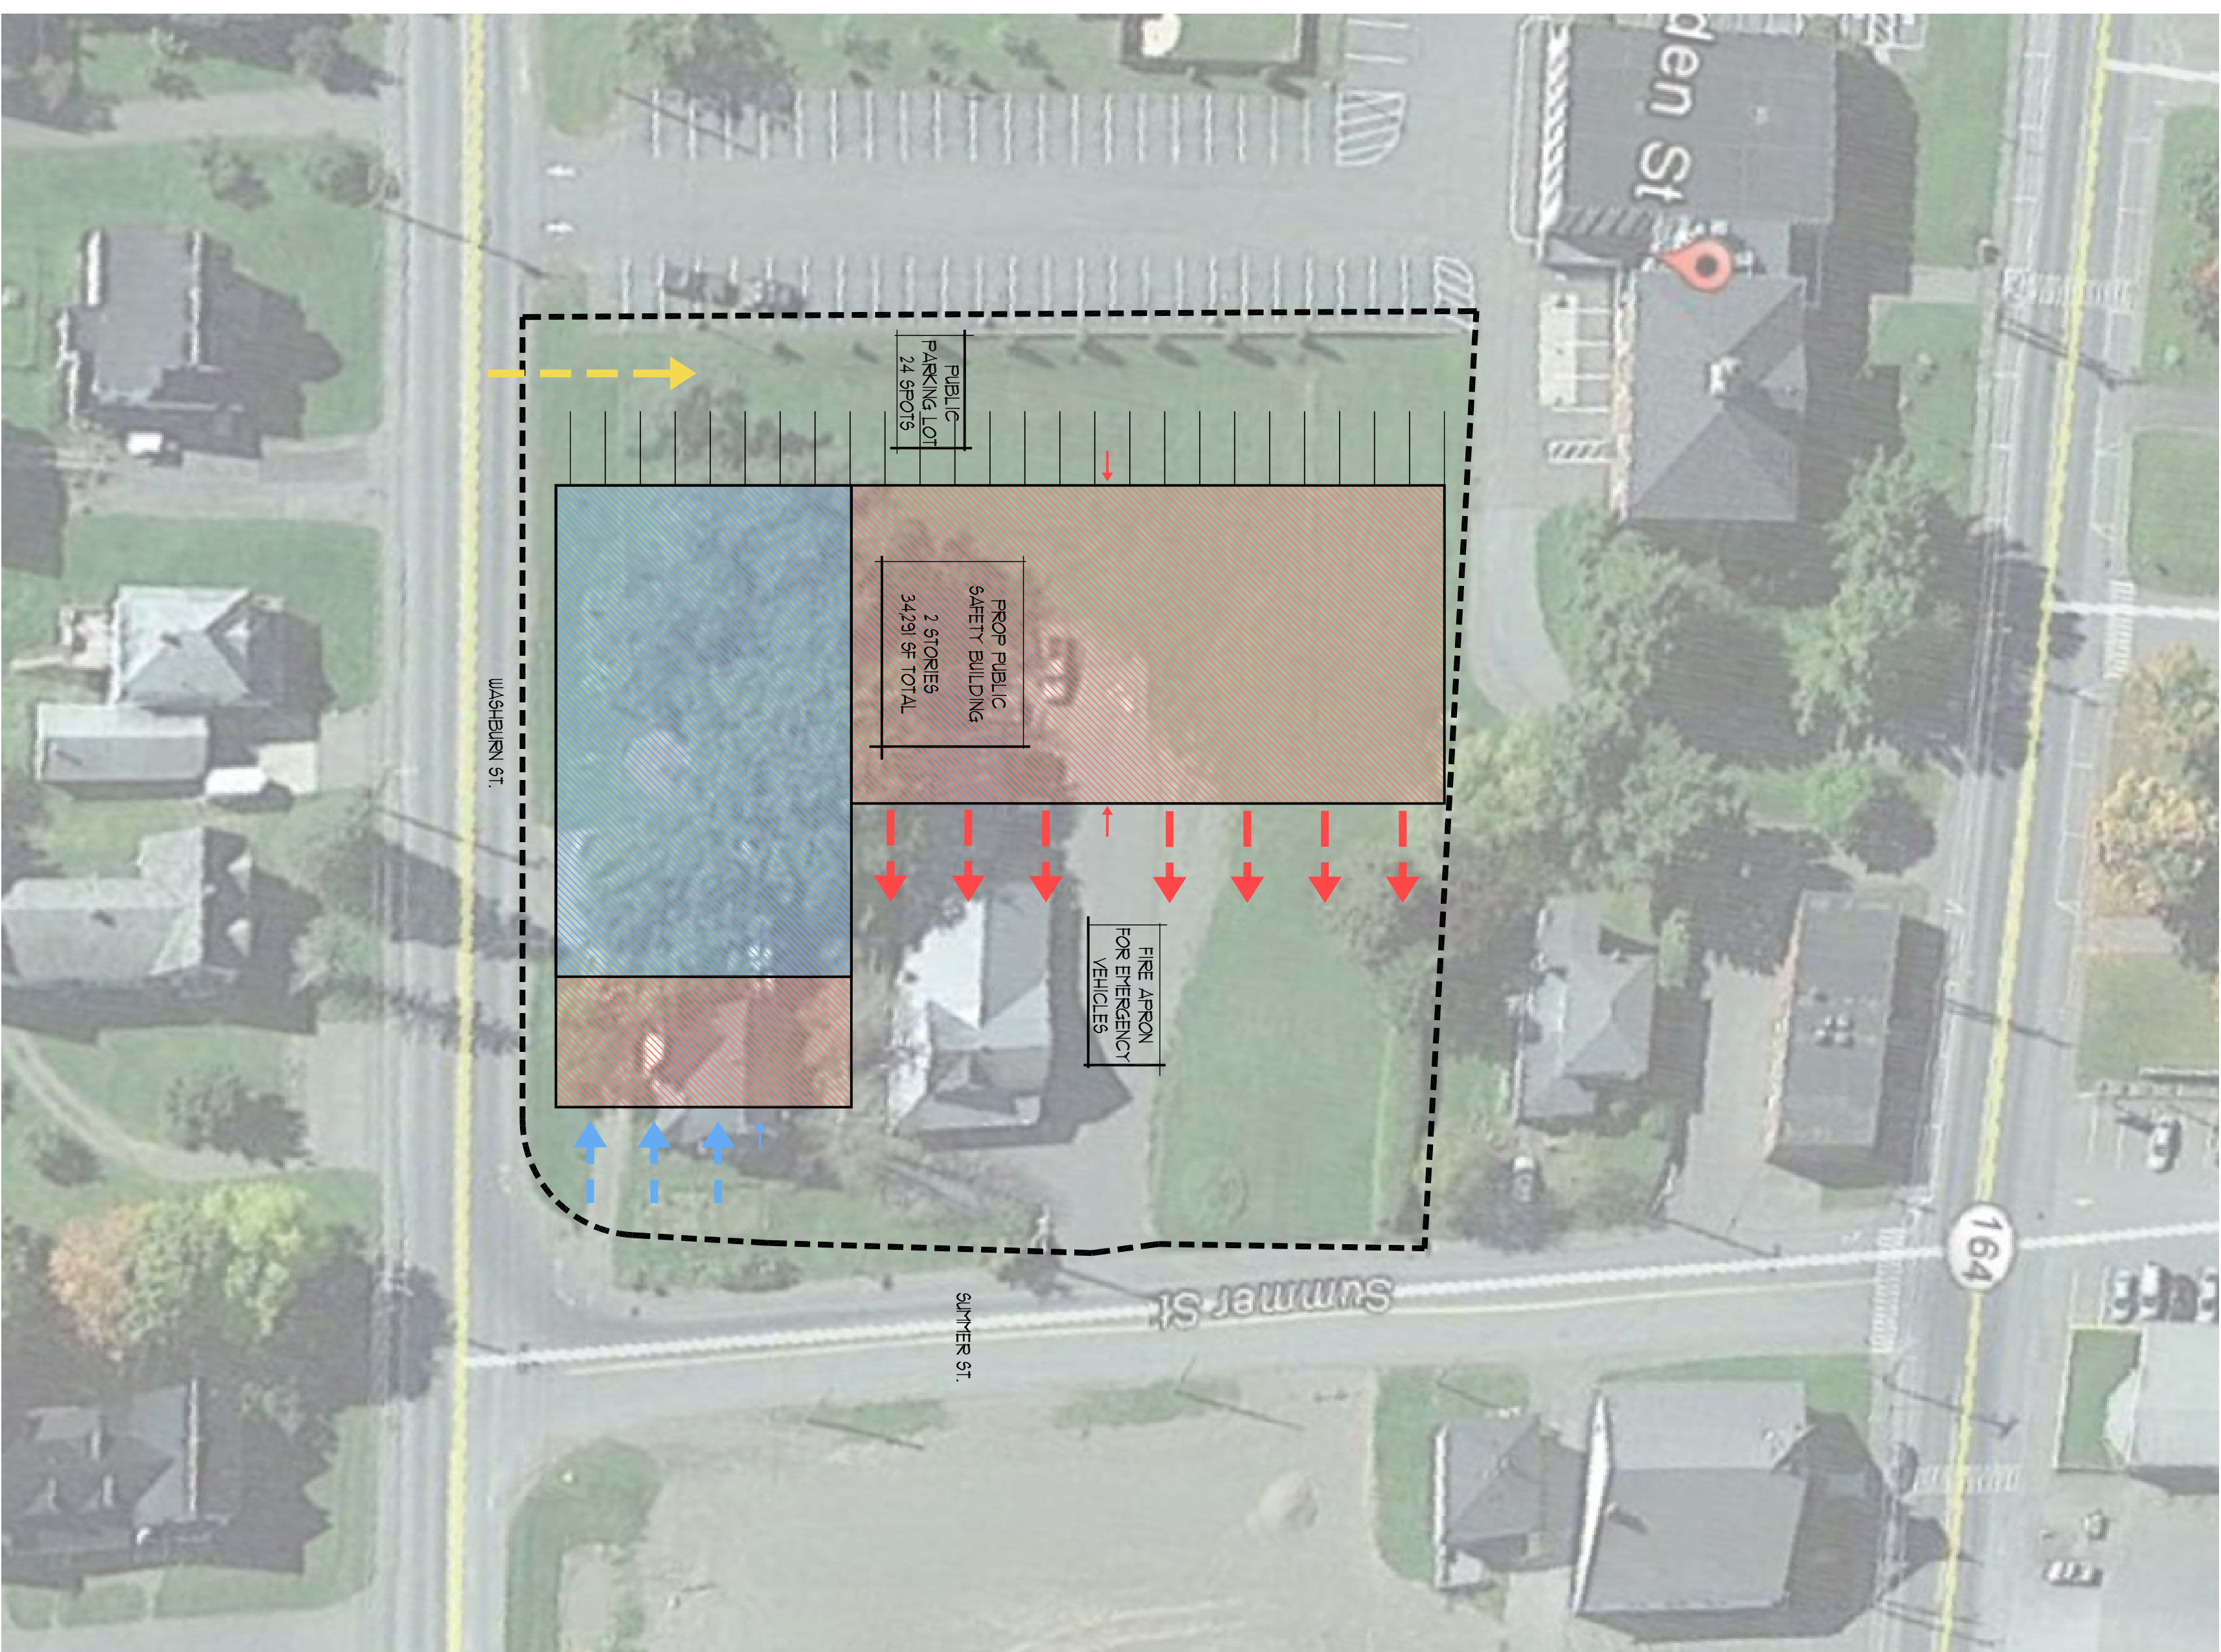


1 SITE PLAN - 144 SWEDEN ST.
SCALE: 1/32" = 1'-0"

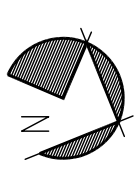


ISSUED FOR PROGRAMMING NOT FOR CONSTRUCTION

COPYRIGHT: Reuse or reproduction of the contents of this document is not permitted without written permission of PORT CITY ARCHITECTURE PA

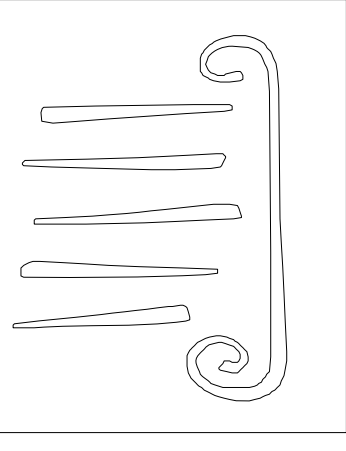

PORT CITY ARCHITECTURE
65 NEWBURY STREET
PORTLAND, ME 04101
207.761.9000
fax: 207.761.2010

 







OPTION E

**CITY OF CARBON
PUBLIC SAFETY
BUILDING
CARBON, MAINE**

Date Issued	September 26, 2018
Project Number	17411
Scale	SHEET NAME
Drawn By	isa
Checked By	isa

SITE PLAN

E-S11

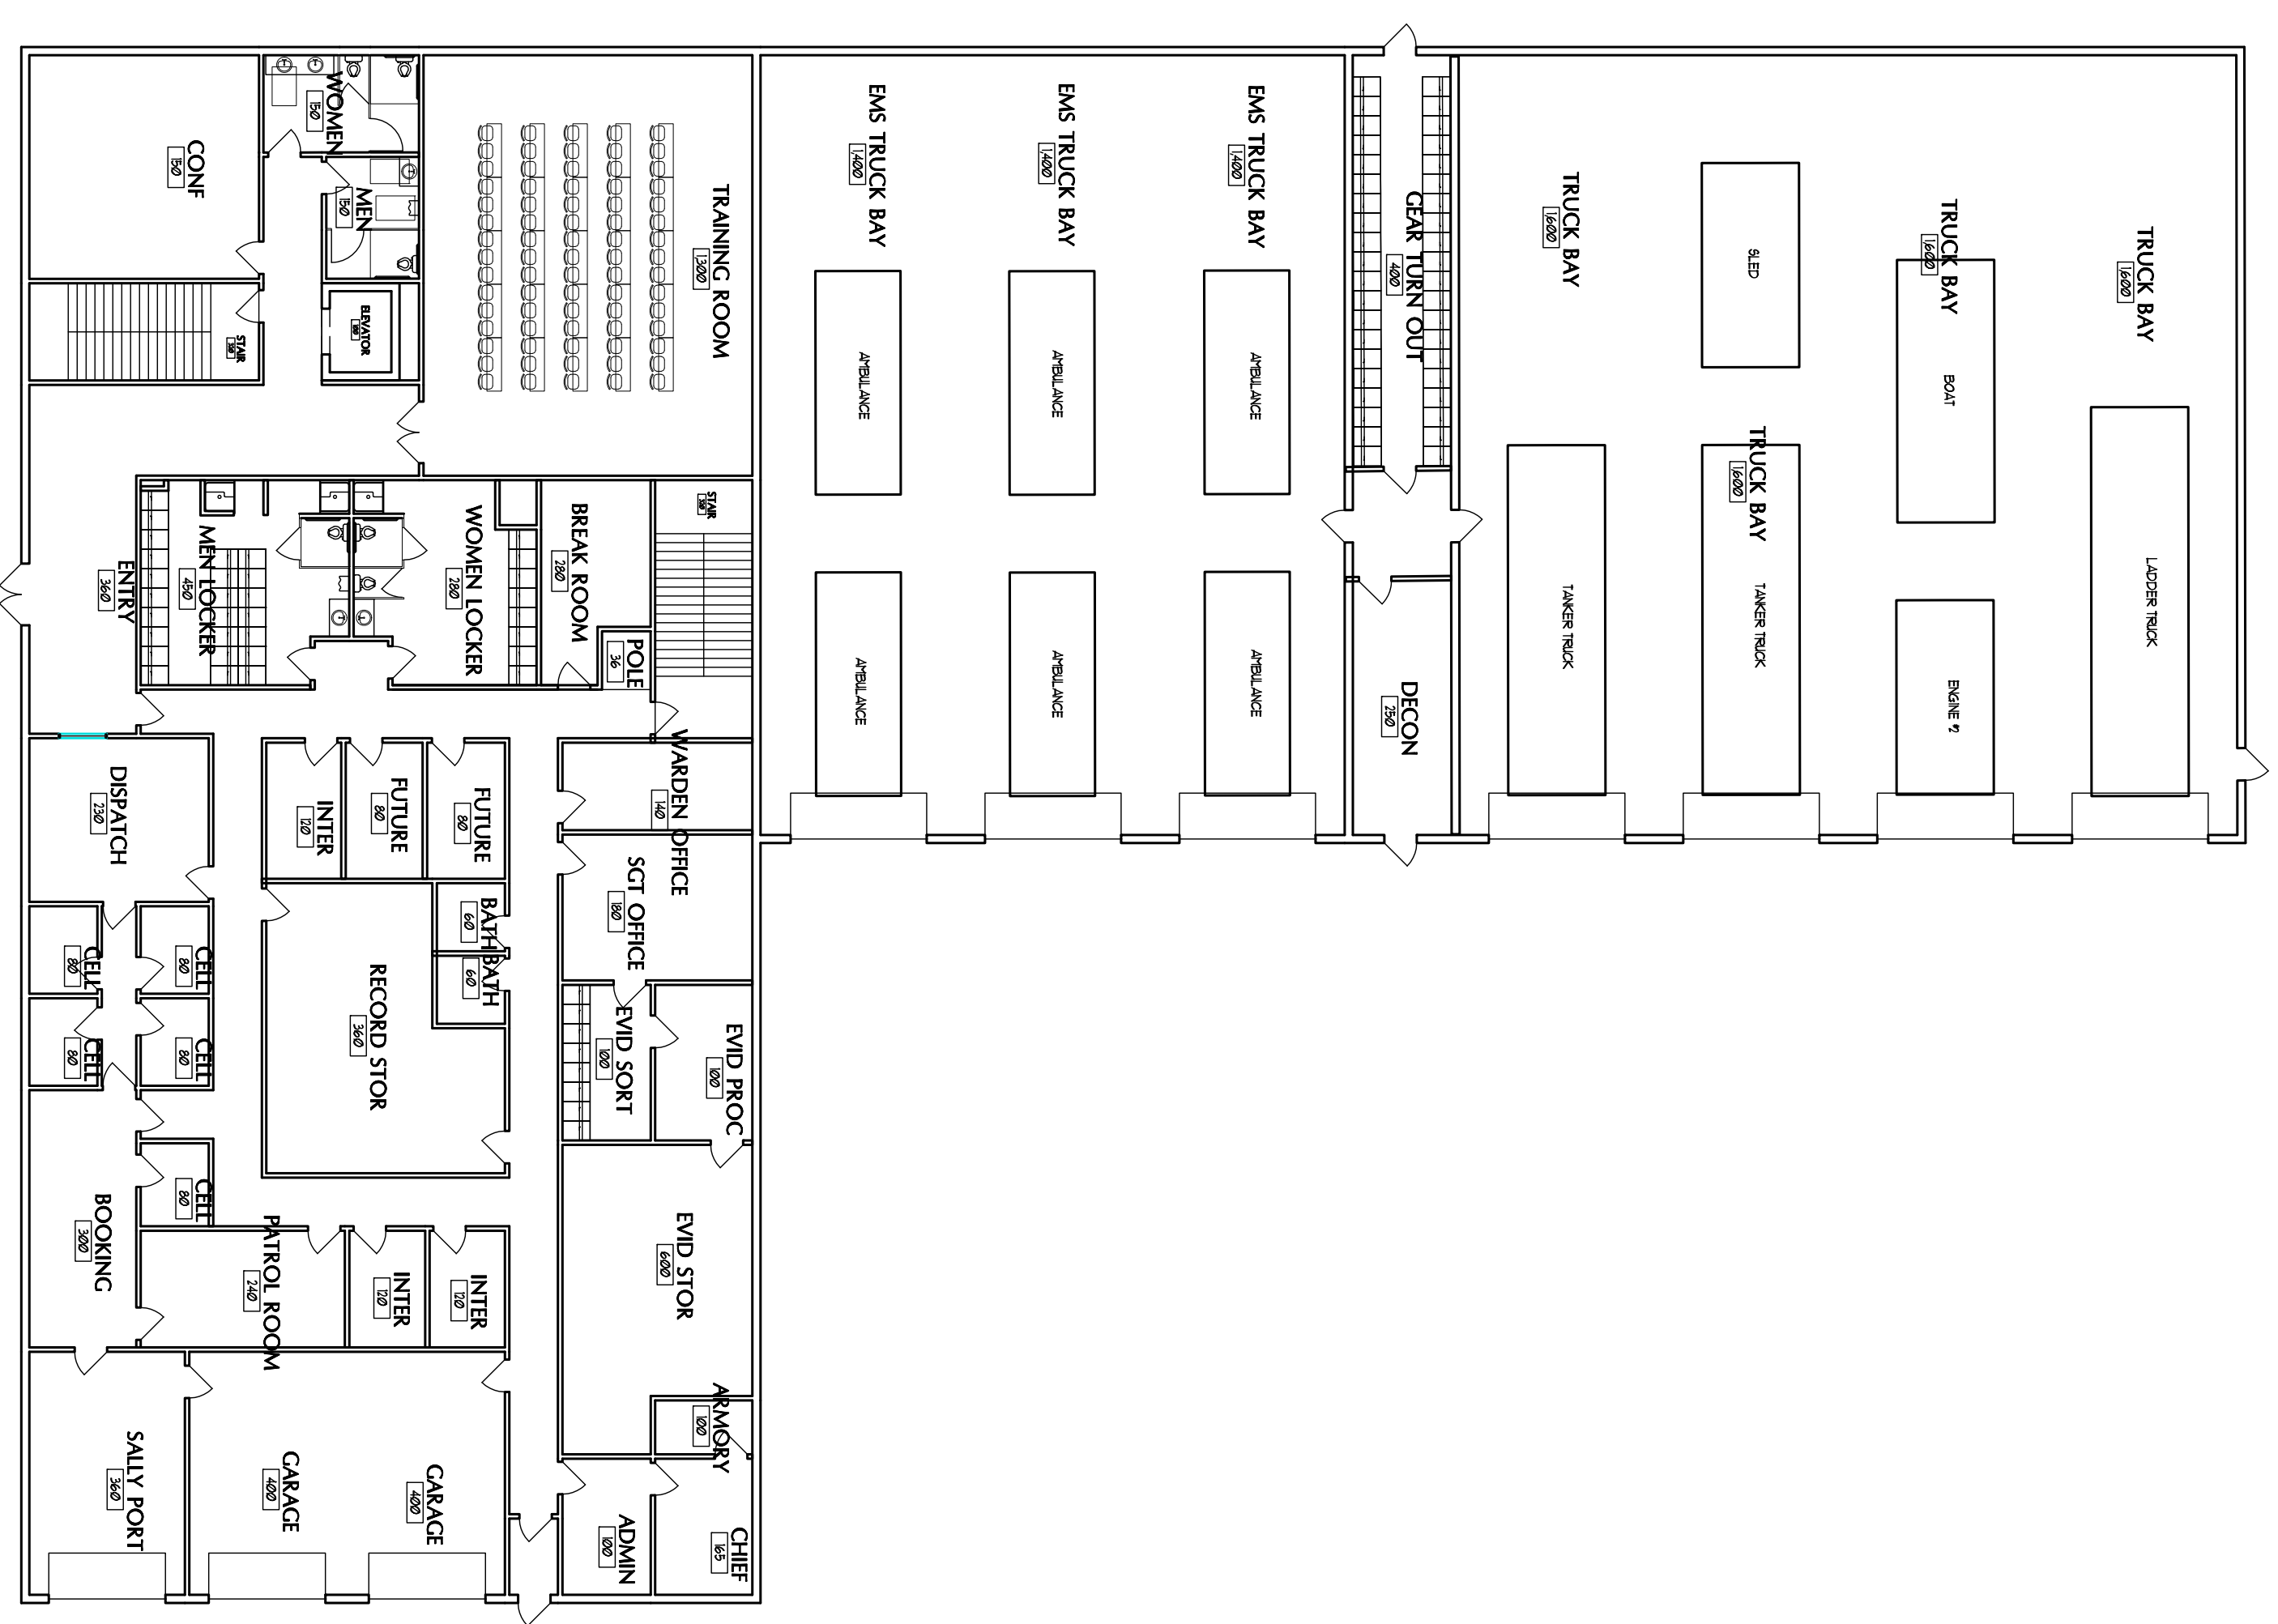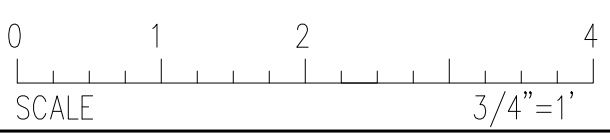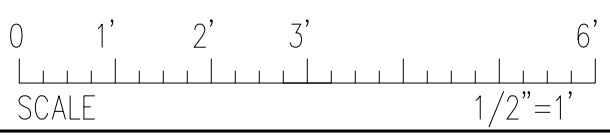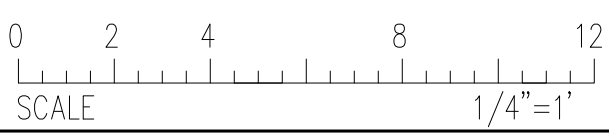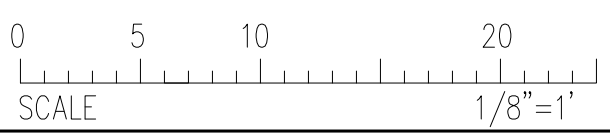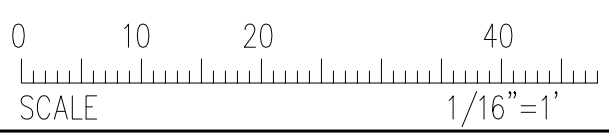


1 OVERALL PLAN ON SWEDEN STREET
SCALE: 1/16" = 1'-0"

COPYRIGHT: Reuse or reproduction of the contents of this document is not permitted without written permission of PORT CITY ARCHITECTURE PA



ISSUED FOR PROGRAMMING NOT FOR CONSTRUCTION



PORT CITY ARCHITECTURE
65 NEWBURY STREET
PORTLAND, ME 04101
207.761.9000
fax: 207.761.2010

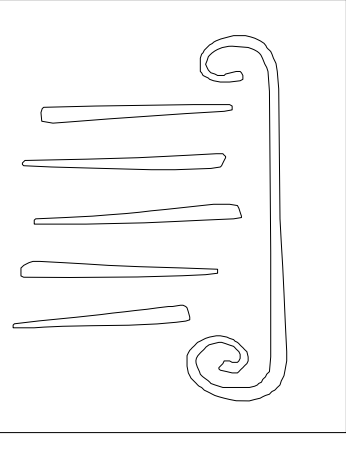


CITY OF CARIBOU
PUBLIC SAFETY BUILDING
CARIBOU, MAINE

Date Issued	September 26, 2018
Project Number	11411
Scale	SHEET NAME

Drawn By	ljs
Checked By	ljs
SHEET NAME	E-A11

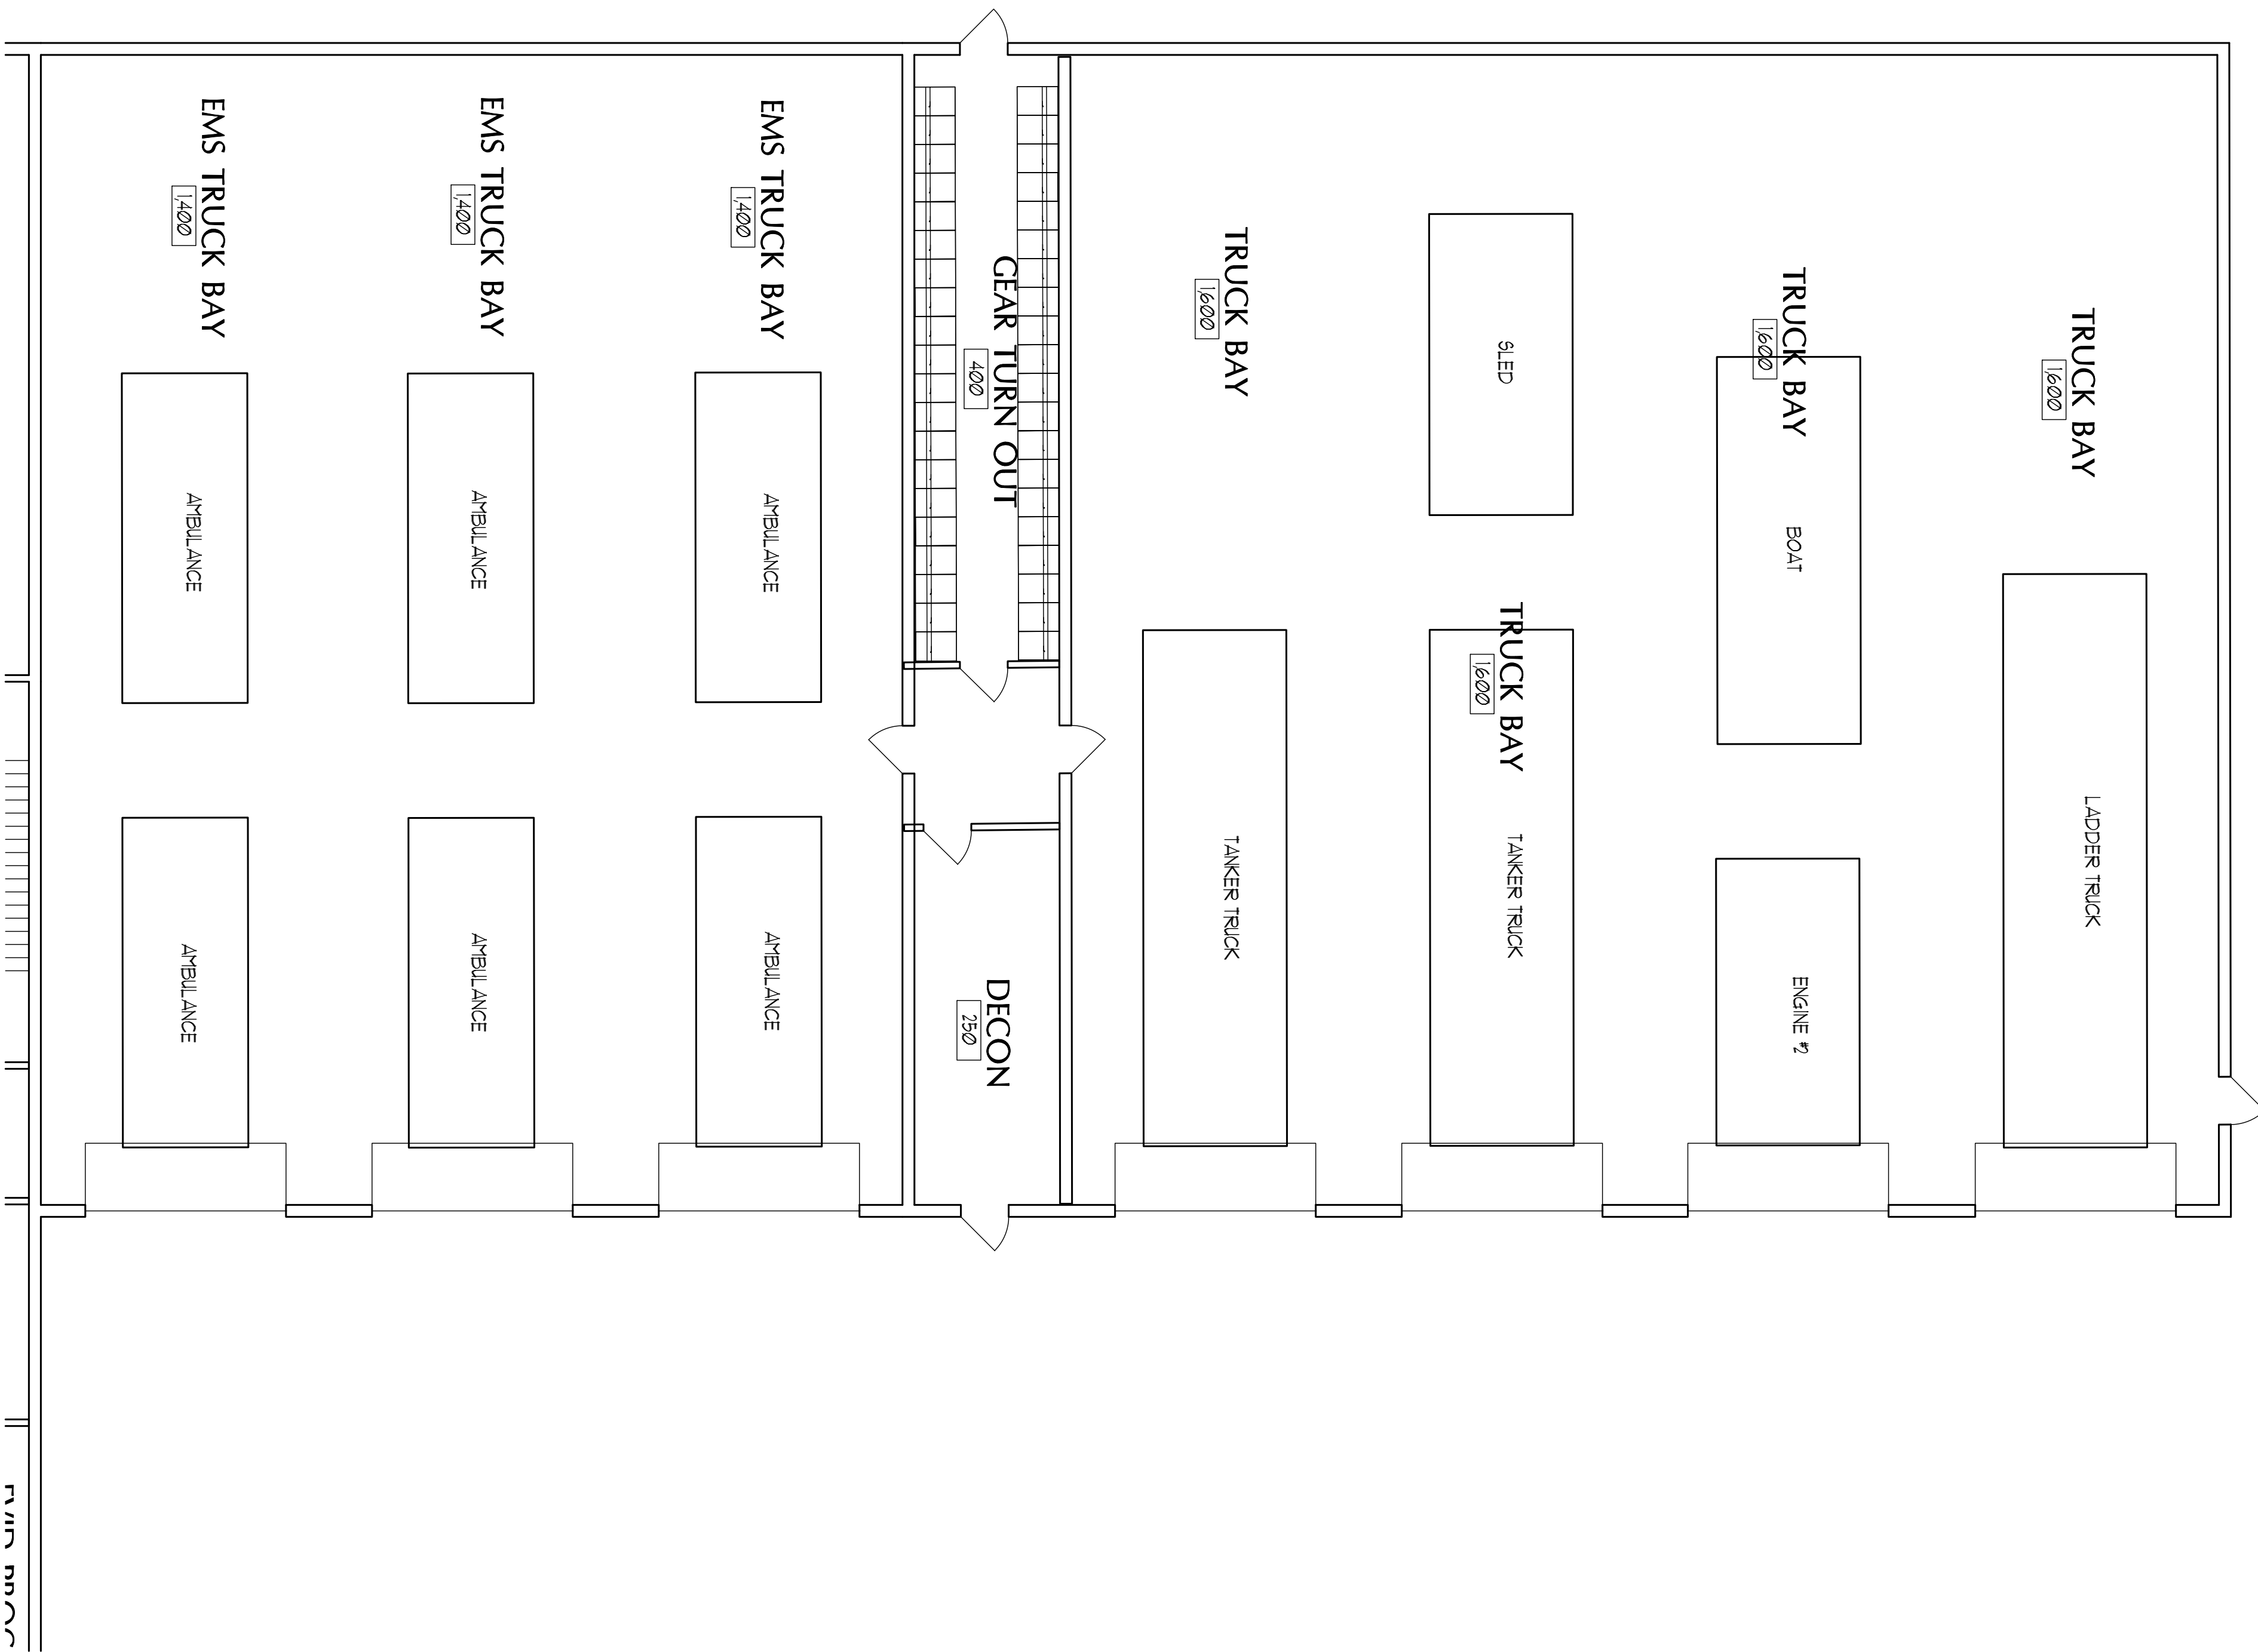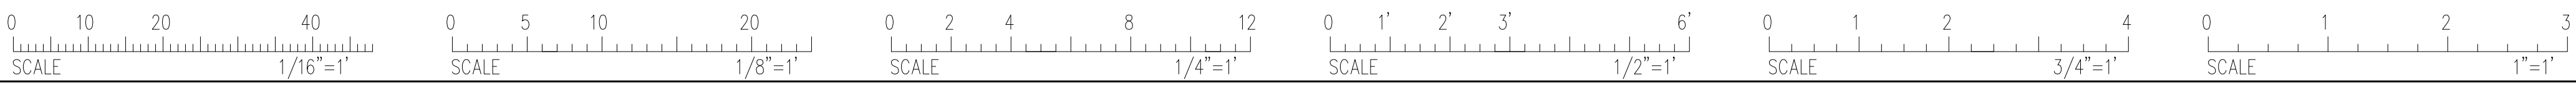

1 FIRE BAY - 144 SWEDEN ST.
 SCALE: 1/32" = 1'-0"

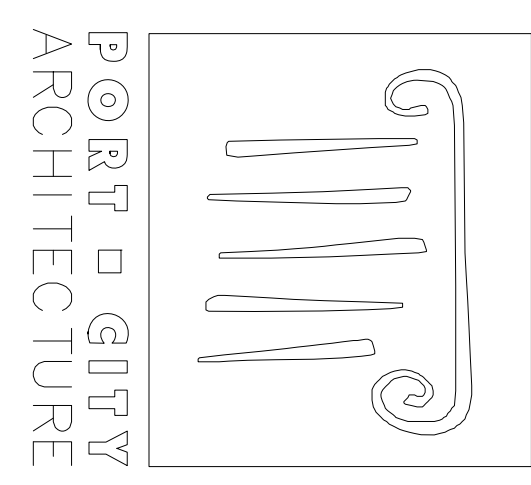


PORT & GUTTY
 ARCHITECTURE
 65 NEWBURY STREET
 PORTLAND, ME 04101
 207.761.9000
 fax: 207.761.2010

OPTION E







**CITY OF CARBON
 PUBLIC SAFETY
 BUILDING
 CARBON, MAINE**

Date Issued	September 26, 2018
Project Number	11411
Scale	
SHEET NAME	BAYS


Drawn By: lsa
 Checked By: lsa
E-A12

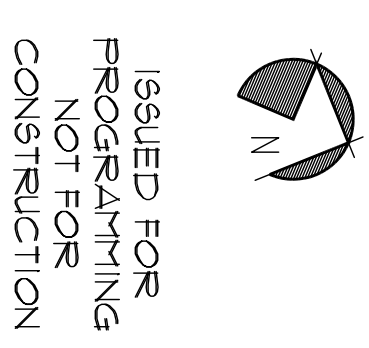


ISSUED FOR
 PROGRAMMING
 NOT FOR
 CONSTRUCTION

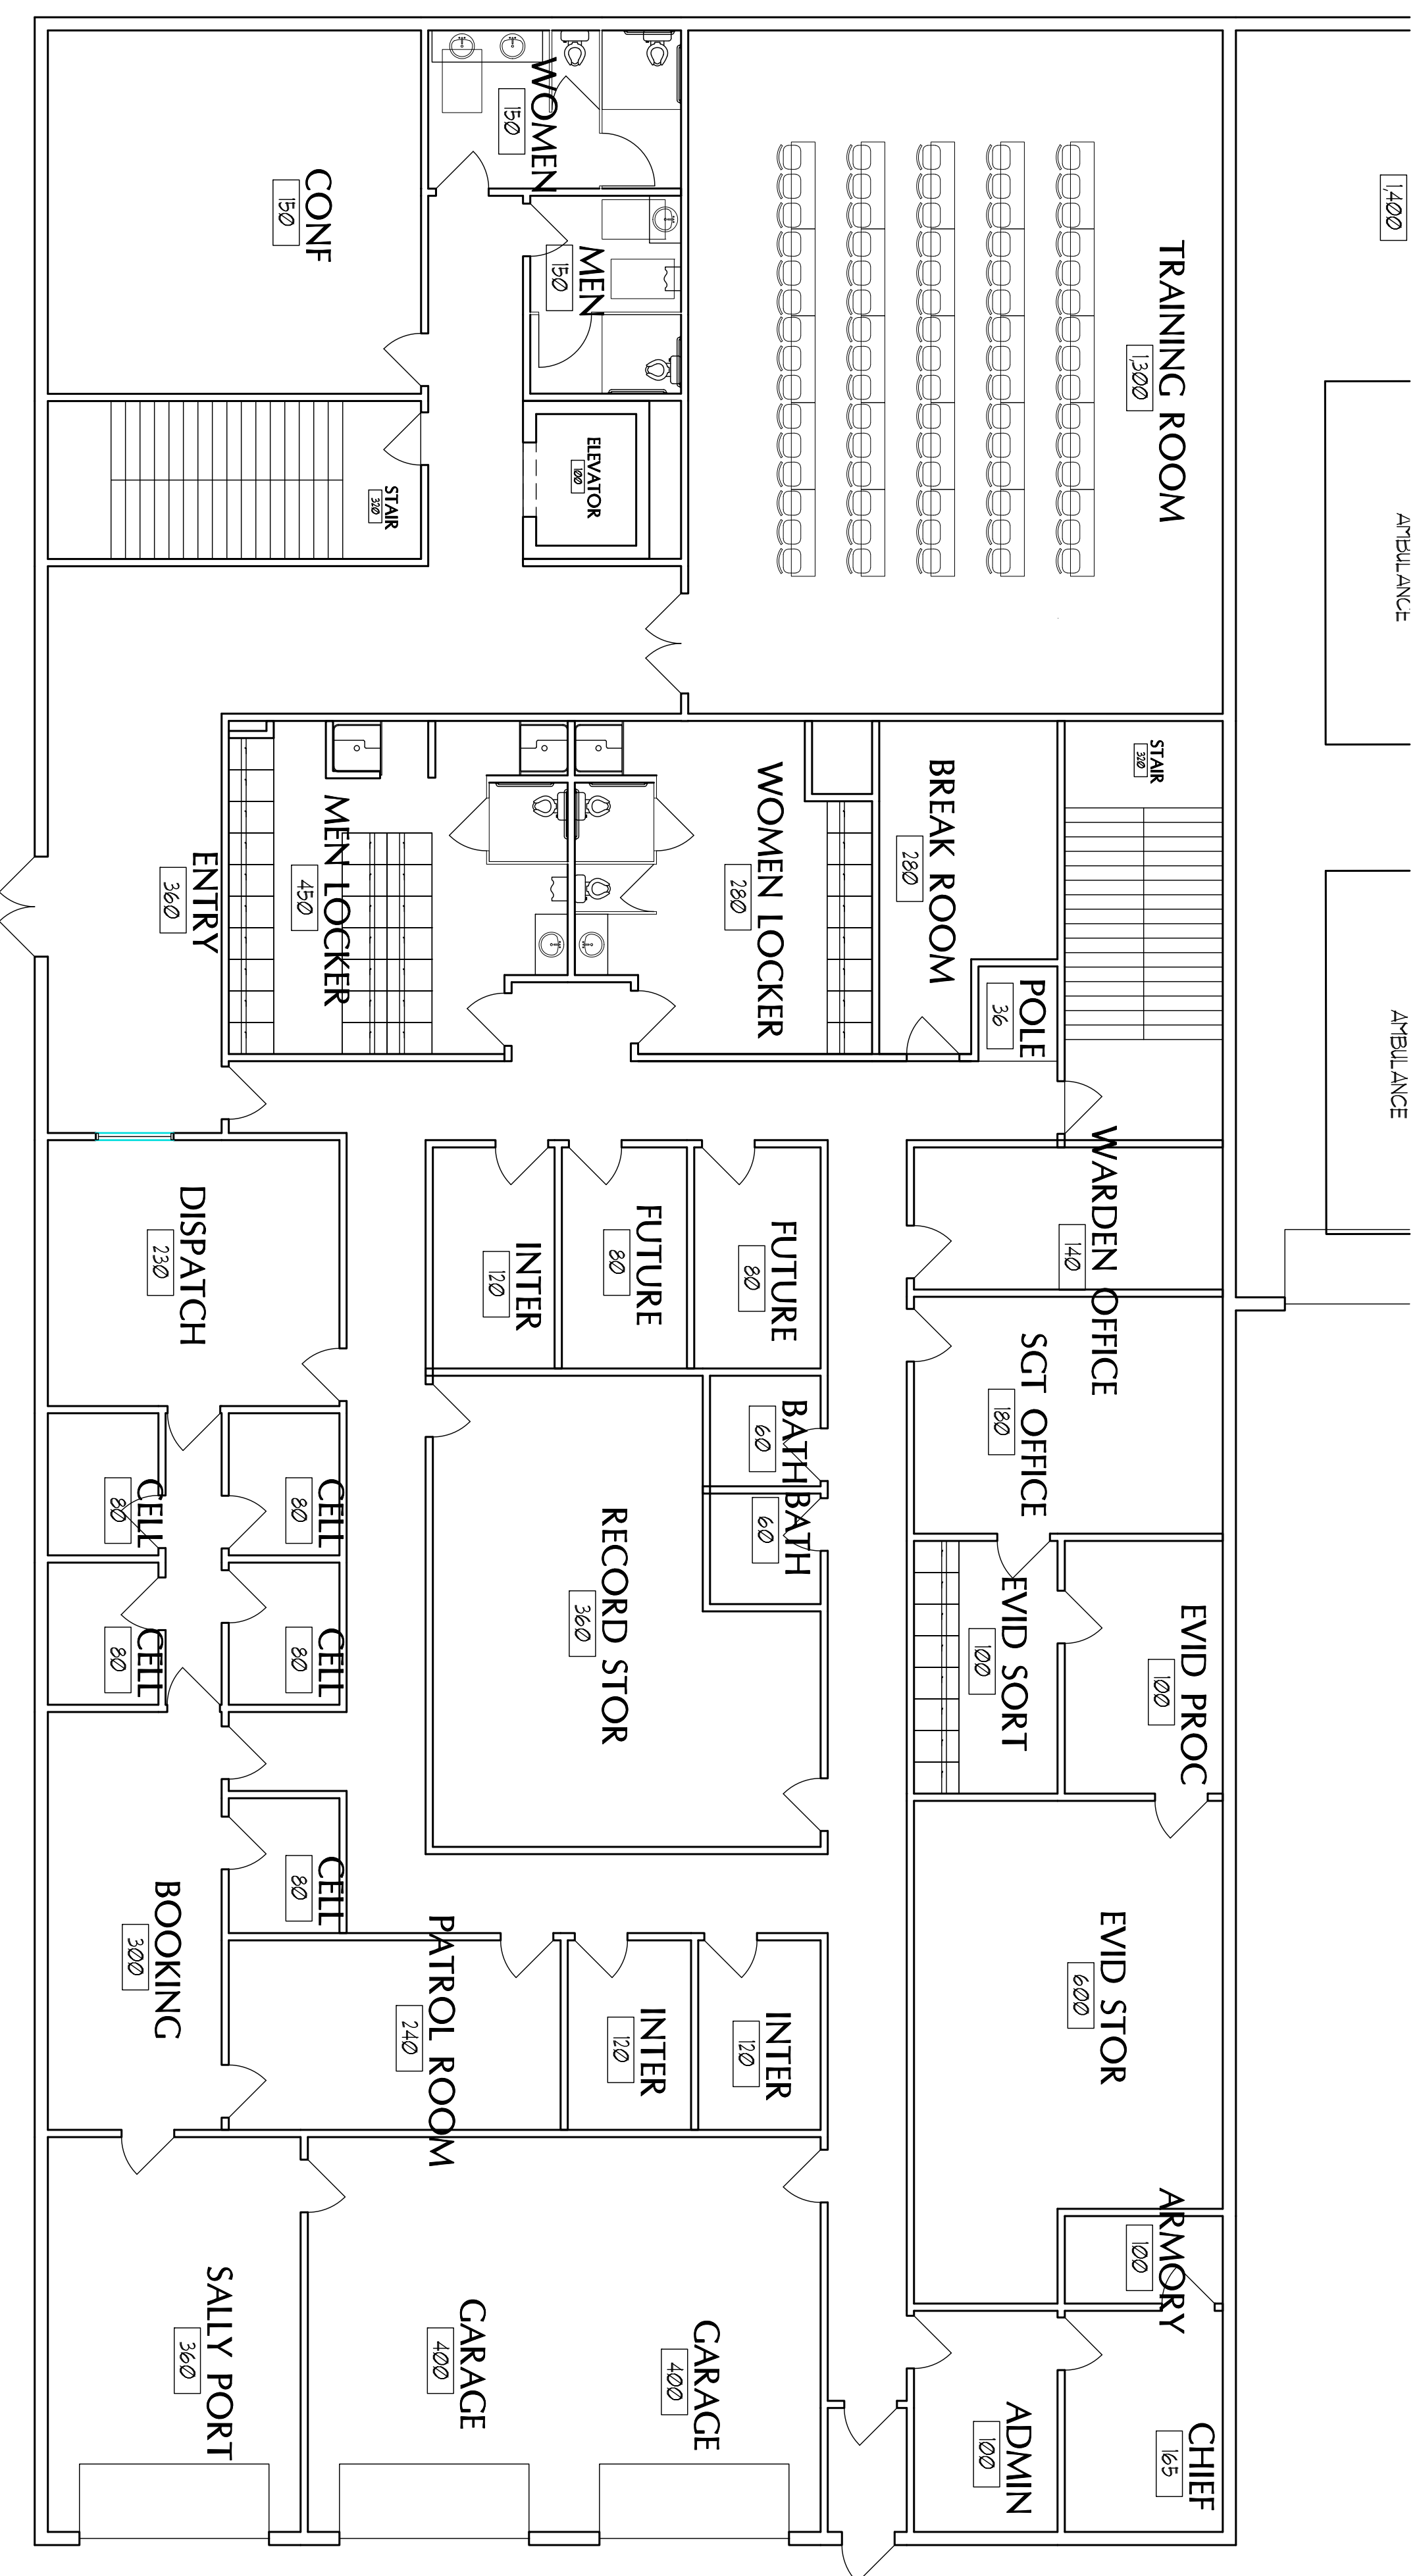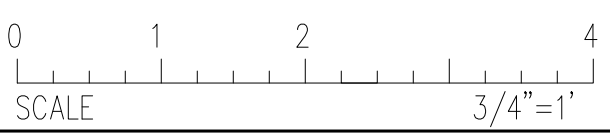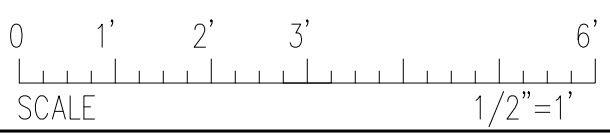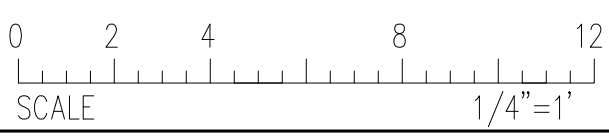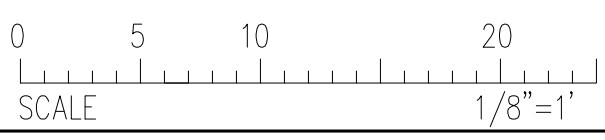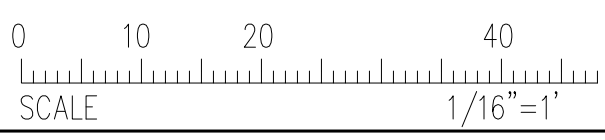

1 POLICE STATION - 144 SWEDEN ST.
 0 32'-0"
 SCALE: 1/32" = 1'-0"

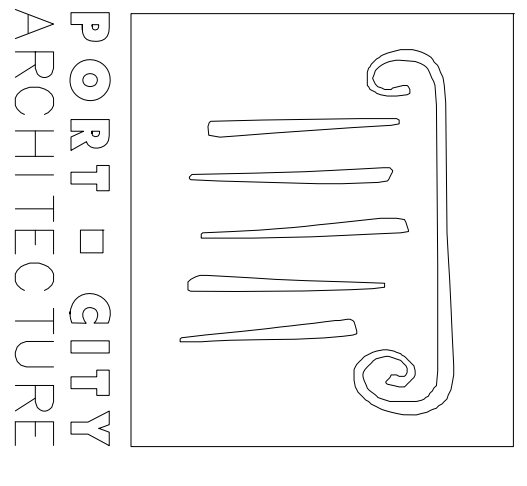

65 NEWBURY STREET
 PORTLAND, ME 04101
 207.761.9000
 fax: 207.761.2010

 

OPTION E






CITY OF CARBON
 PUBLIC SAFETY
 BUILDING
 CARBON, MAINE

Date Issued September 26, 2018
 Project Number 11411
 Scale

SHEET NAME
POLICE STATION


Drawn By
 lsa
 Checked By
 lsa
E-A13

ISSUED FOR
 PROGRAMMING
 NOT FOR
 CONSTRUCTION

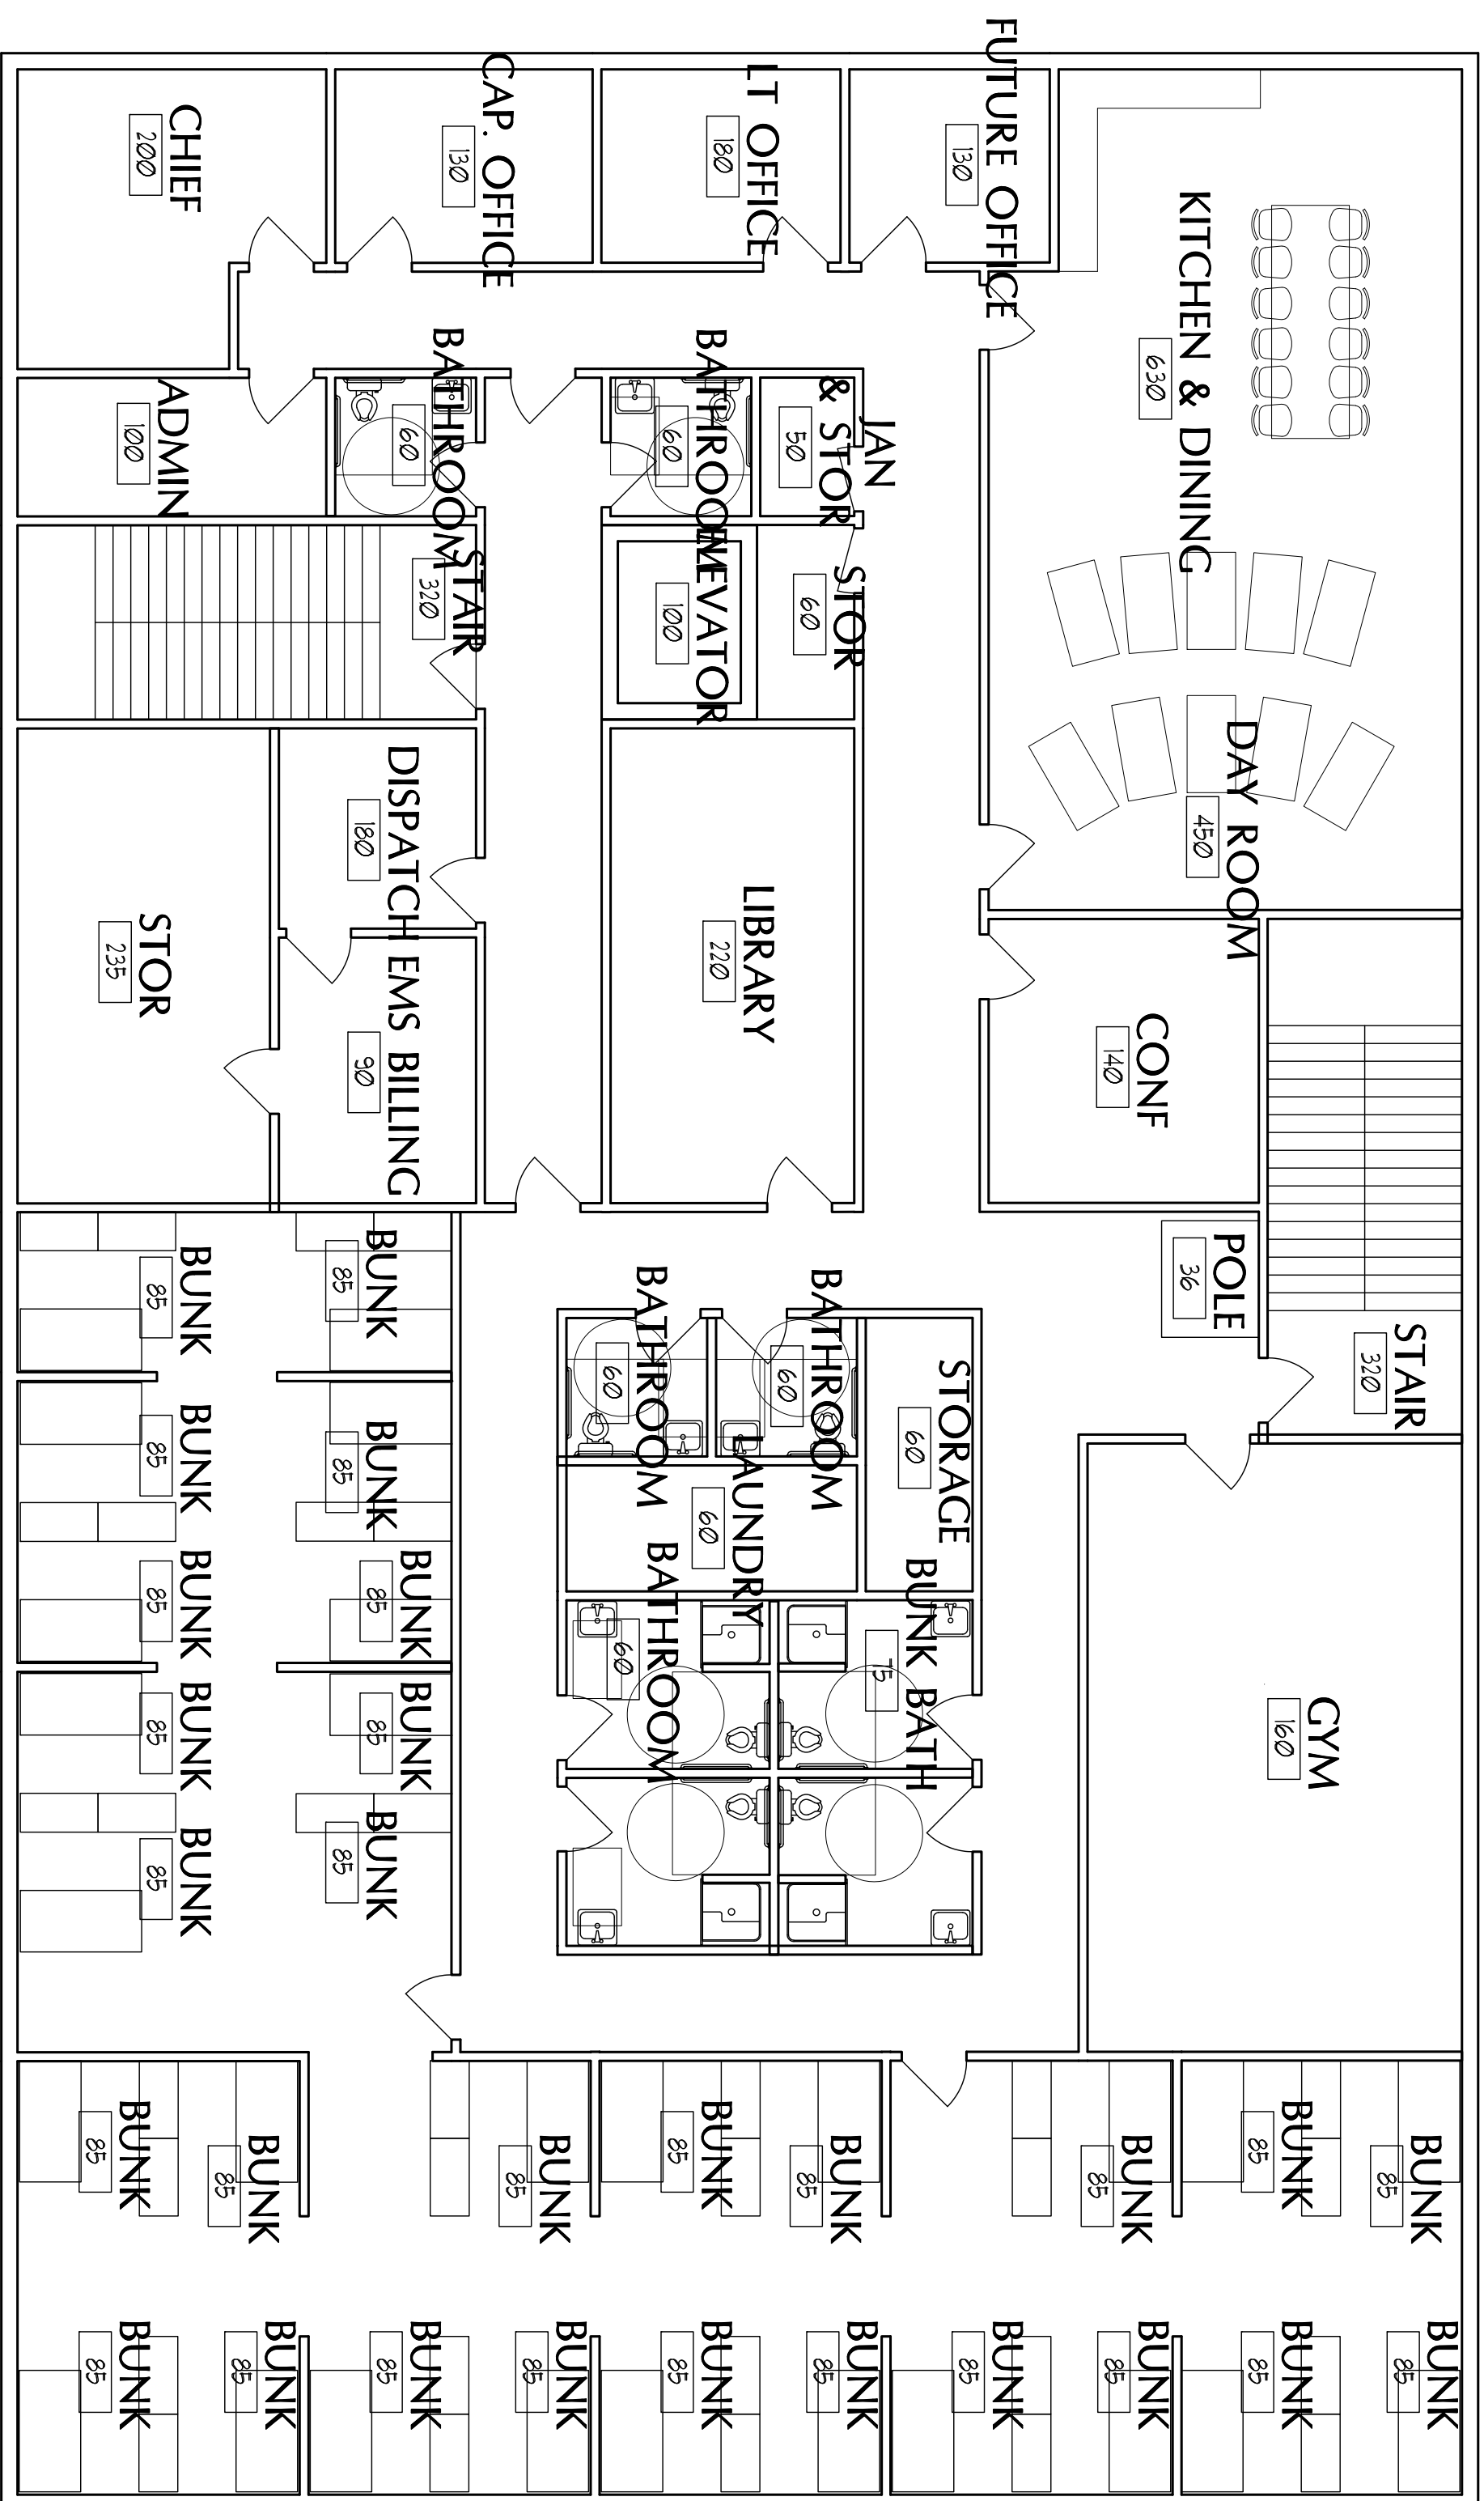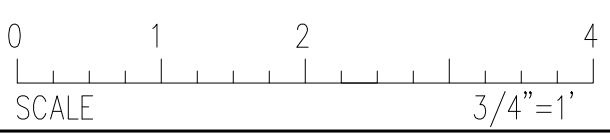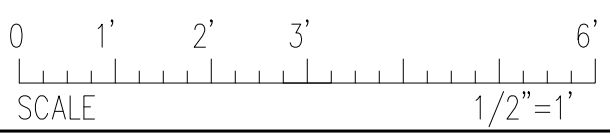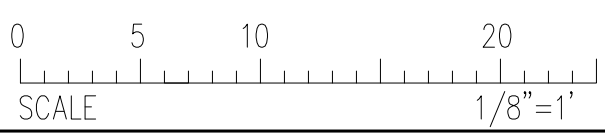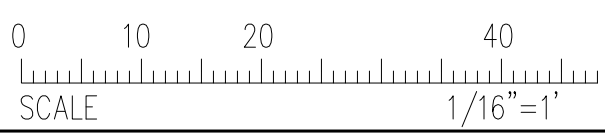


1 FIRE STATION - 144 SWEDEN ST.
32'-0"

SCALE: 1/32" = 1'-0"

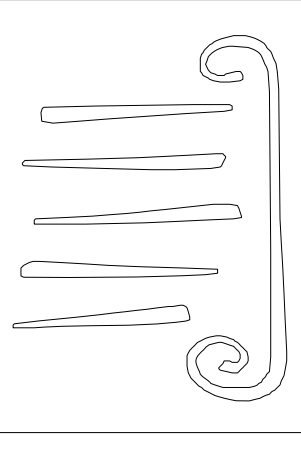

PORT & GUTZ
ARCHITECTURE
65 NEWBURY STREET
PORTLAND, ME 04101
207.761.9000
207.761.9000
fax: 207.761.2010

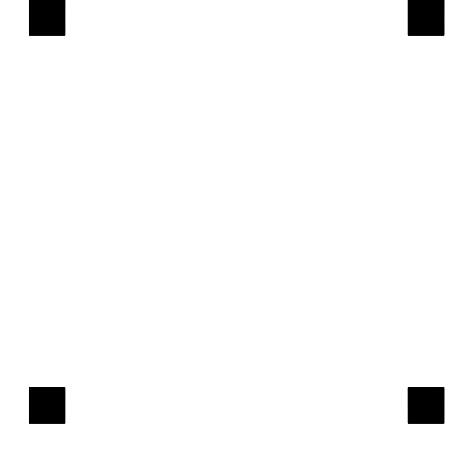

OPTION E

**CITY OF CARBON
PUBLIC SAFETY
BUILDING
CARBON, MAINE**

Date Issued	September 26, 2018
Project Number	1141
Scale	SHEET NAME

FIRE STATION

Drawn By	lba
Checked By	lba
Scale	lba

E-A14

ISSUED FOR PROGRAMMING NOT FOR CONSTRUCTION