


CITY OF CARIBOU
CARIBOU POLICE DEPARTMENT
CARIBOU, ME 04736

PROJECT NO. 2023102
August 26th, 2024

PROGRESS SET

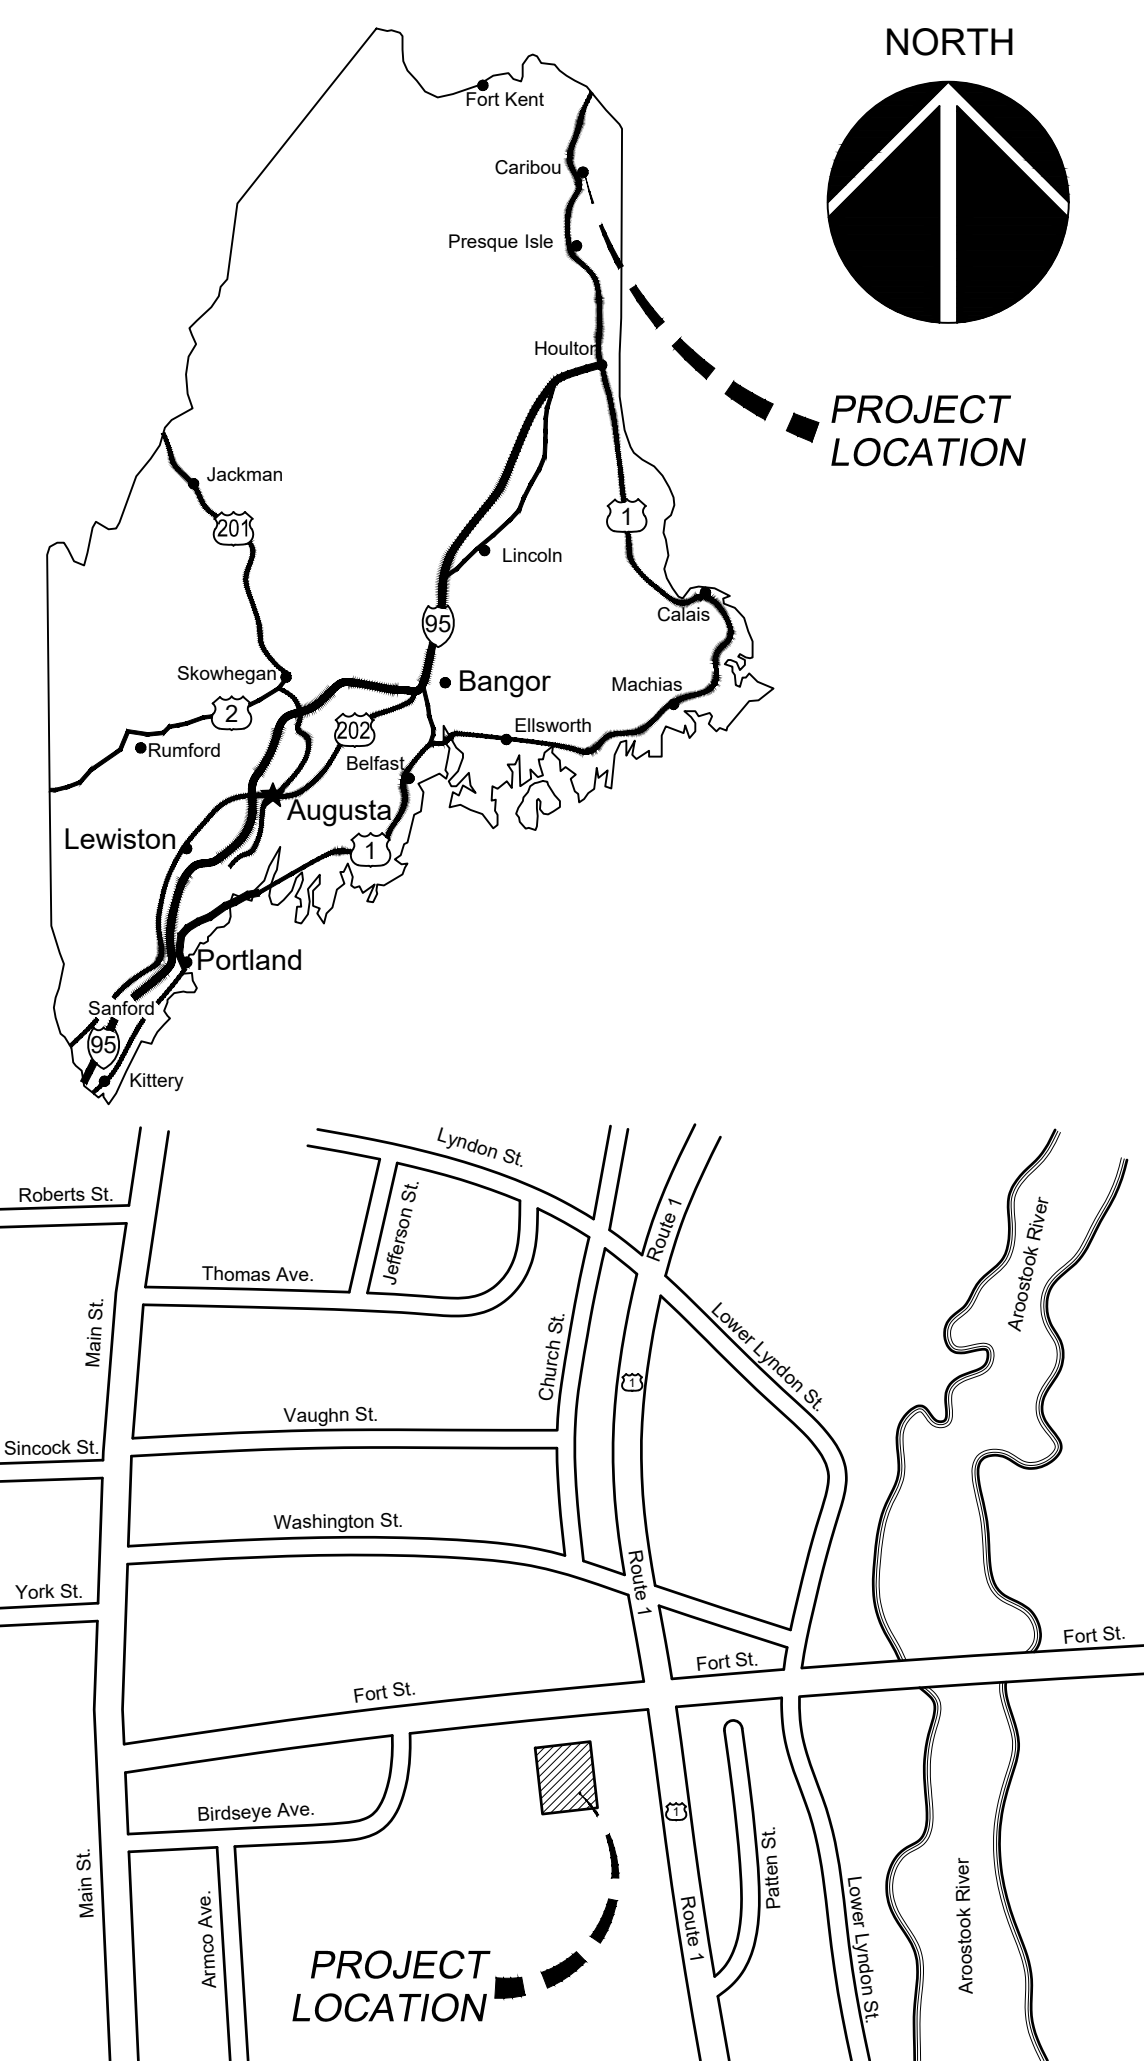

INDEX OF DRAWINGS :

CIVIL

C100 - Site Plan

ARCHITECTURAL

- A100 - Foundation Plan
- A101 - Ground Floor Plan
- A102 - Mezzanine Plan
- A103 - Roof Plan
- A141 - Ground Finish Floor Plan
- A200 - Exterior Elevations
- A201 - Exterior Elevations
- A300 - Building Sections
- A310 - Wall Sections

STRUCTURAL


- S101 - Roof Framing Plan
- S102 - High Roof Framing Plan

"STATEMENT AND NOTICE OF COOPERATION"
RELEASE OF THESE PLANS CONTEMPLATES FURTHER COOPERATION AMONG THE OWNER, HIS CONTRACTOR AND THE ARCHITECT. DESIGN AND CONSTRUCTION ARE COMPLEX. ALTHOUGH THE ARCHITECT AND HIS CONSULTANTS HAVE PERFORMED THEIR SERVICES WITH DUE CARE AND DILIGENCE, THEY CANNOT GUARANTEE PERFECTION. COMMUNICATION IS IMPERFECT, AND EVERY CONTINGENCY CANNOT BE ANTICIPATED. ANY AMBIGUITY OR DISCREPANCY DISCOVERED BY THE USE OF THESE PLANS NEED BE REPORTED IMMEDIATELY TO THE ARCHITECT. FAILURE TO NOTIFY THE ARCHITECT COMPOUNDS MISUNDERSTANDING AND INCREASES CONSTRUCTION COSTS. A FAILURE TO COOPERATE BY A SIMPLE NOTICE TO THE ARCHITECT RELIEVES THE ARCHITECT FROM RESPONSIBILITY FOR ALL CONSEQUENCES. CHANGES MADE FROM THE PLANS WITHOUT CONSENT OF THE ARCHITECT ARE UNAUTHORIZED, AND RELIEVE THE ARCHITECT OF RESPONSIBILITY FOR ALL CONSEQUENCES ARISING OUT OF SUCH CHANGES. IN MANY CASES SUCH RELIEF OF RESPONSIBILITY INCLUDES RELIEF OF OWNER RESPONSIBILITY. THE CONTRACTOR AND HIS SUBCONTRACTORS NEED BE DILIGENT IN THESE MATTERS AT ALL TIMES PRIOR TO AND DURING CONSTRUCTION. REFER TO CONTRACT GENERAL AND SUPPLEMENTAL CONDITION AND SPECIFICATIONS (PROJECT MANUAL) FOR ADDITIONAL DETAILS AND CONDITIONS.

ARTIFEX
architects & engineers

Phone: 207-974-3028

175 Exchange St, Bangor, Maine 04401

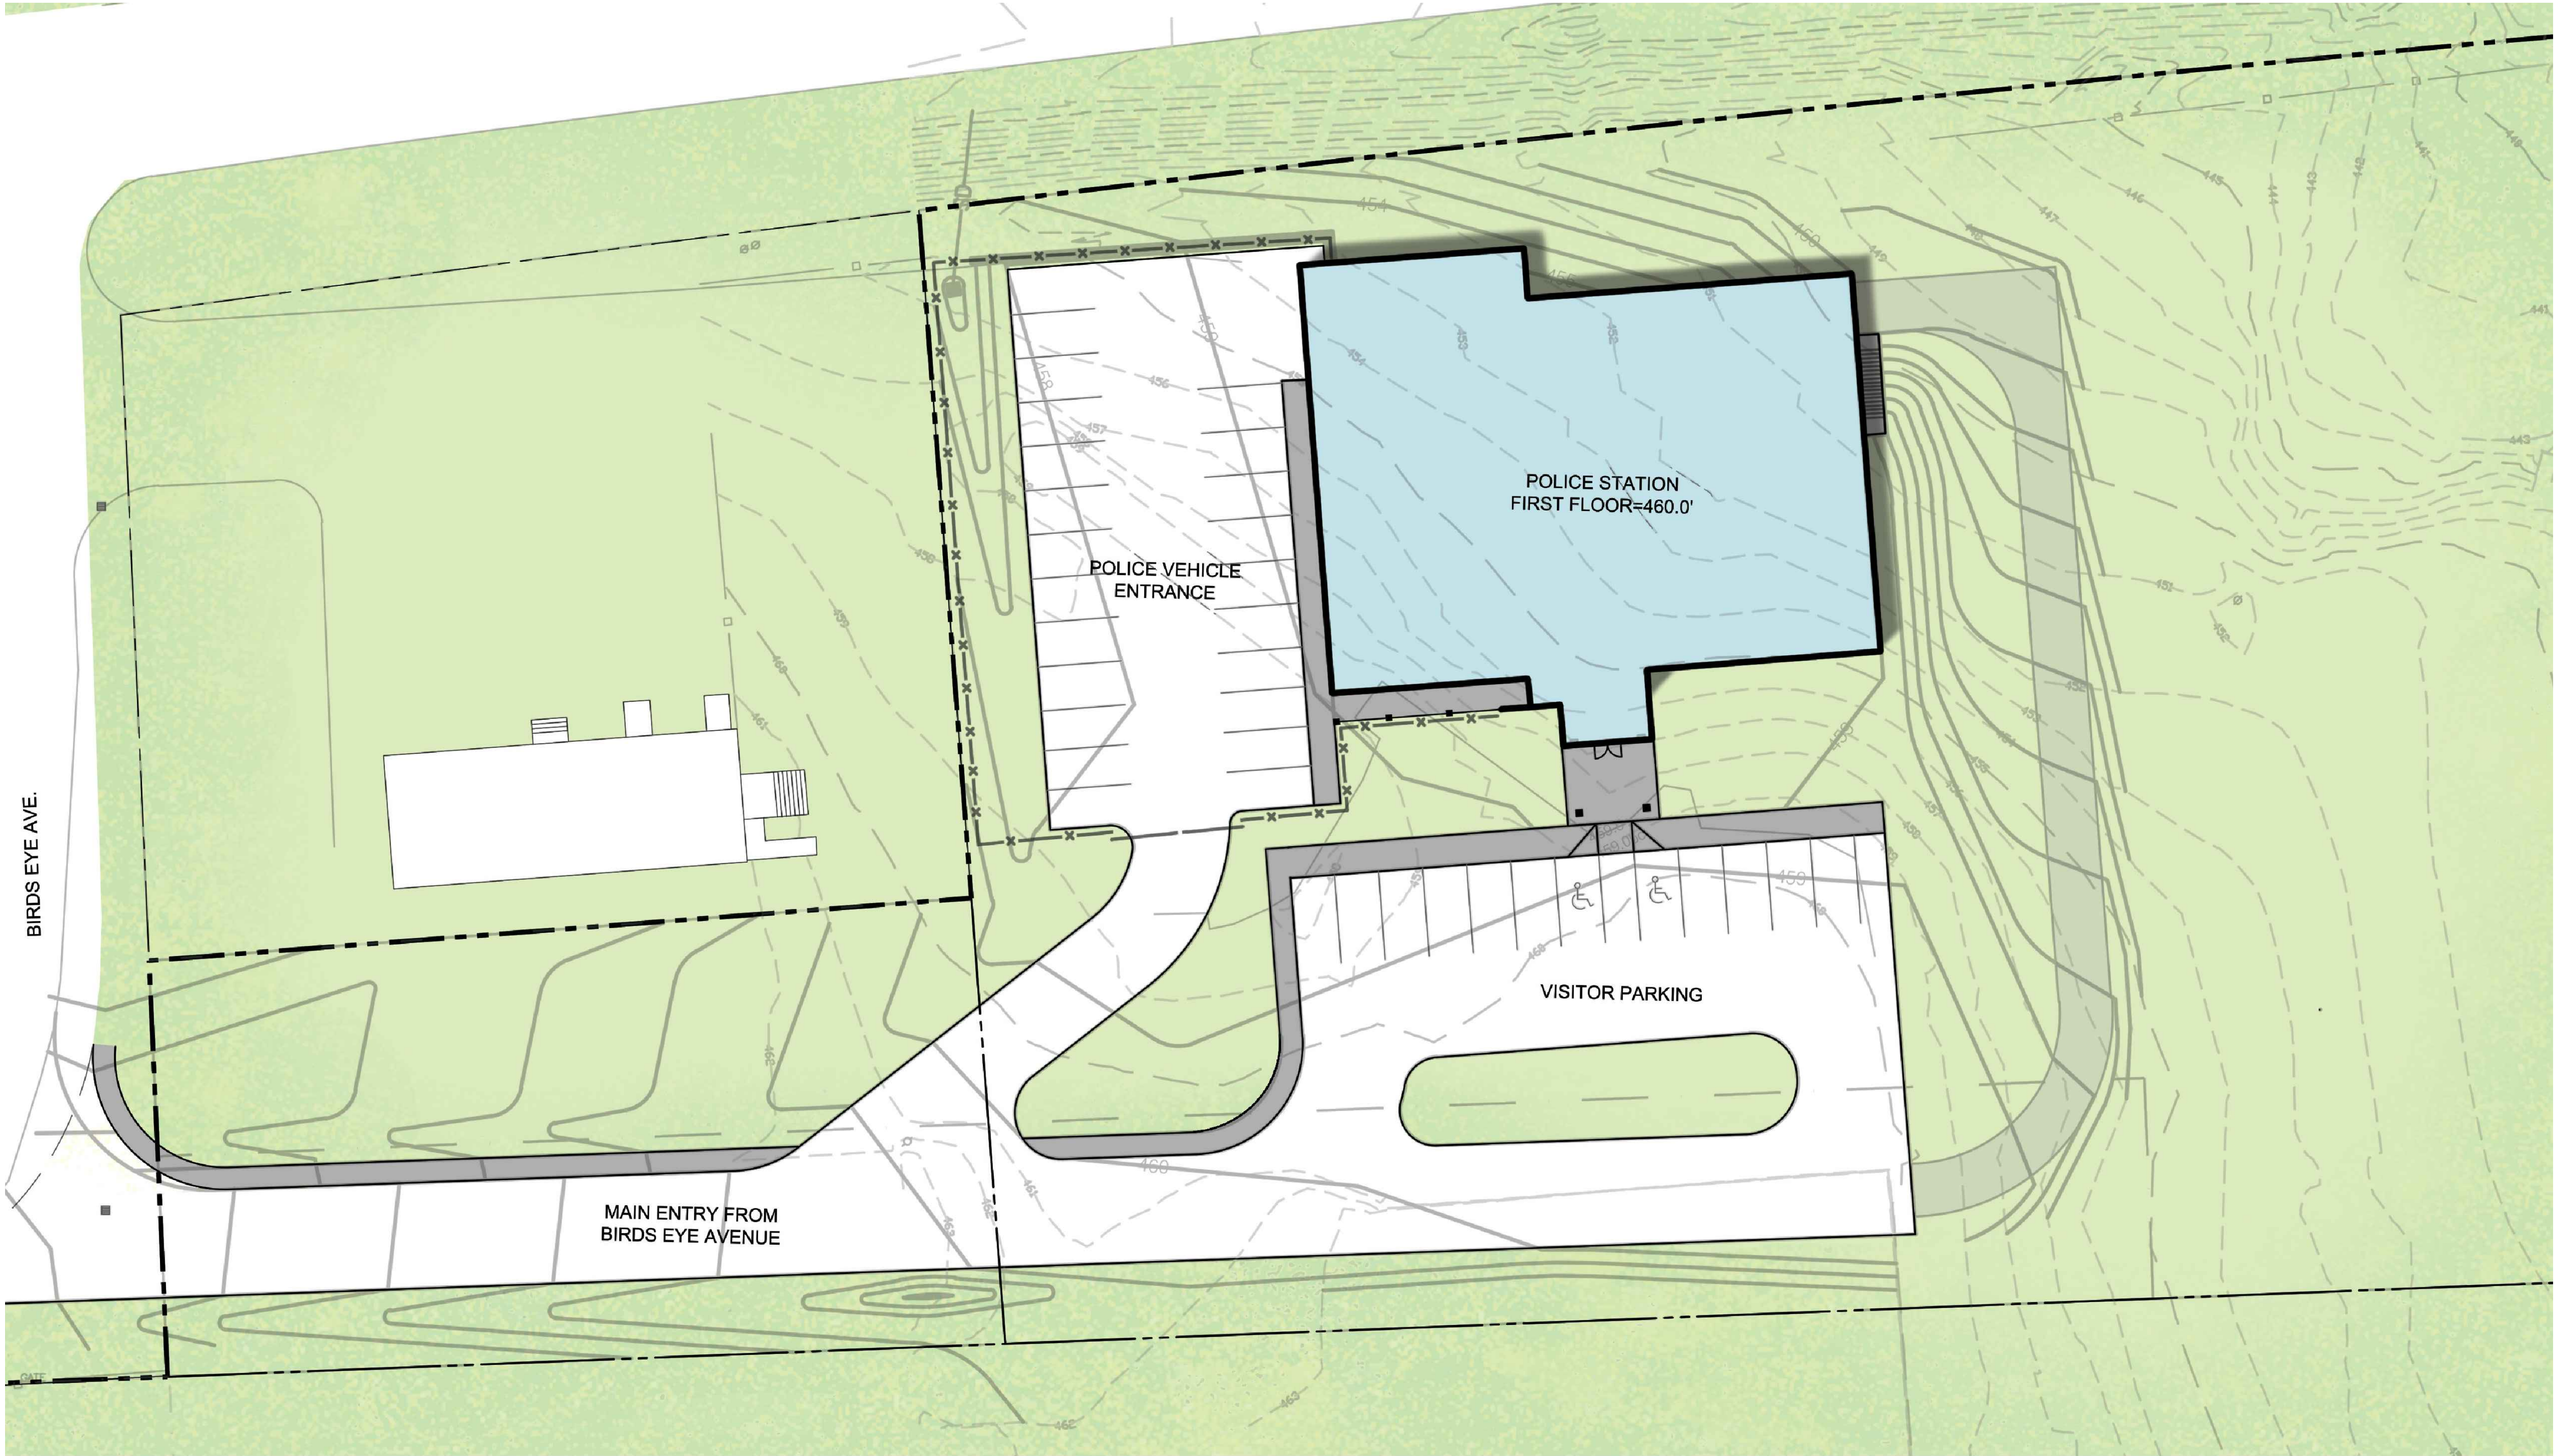

SITE PLAN

1
A200





SITE PLAN			
PROJ. NUMBER: 2023102	DRAWN BY: SL	DESCRIPTION	
		REV.	DATE

CITY OF CARIBOU
CARIBOU POLICE DEPARTMENT
CARIBOU, ME

DATE:
AUG. 26, 2024

C100

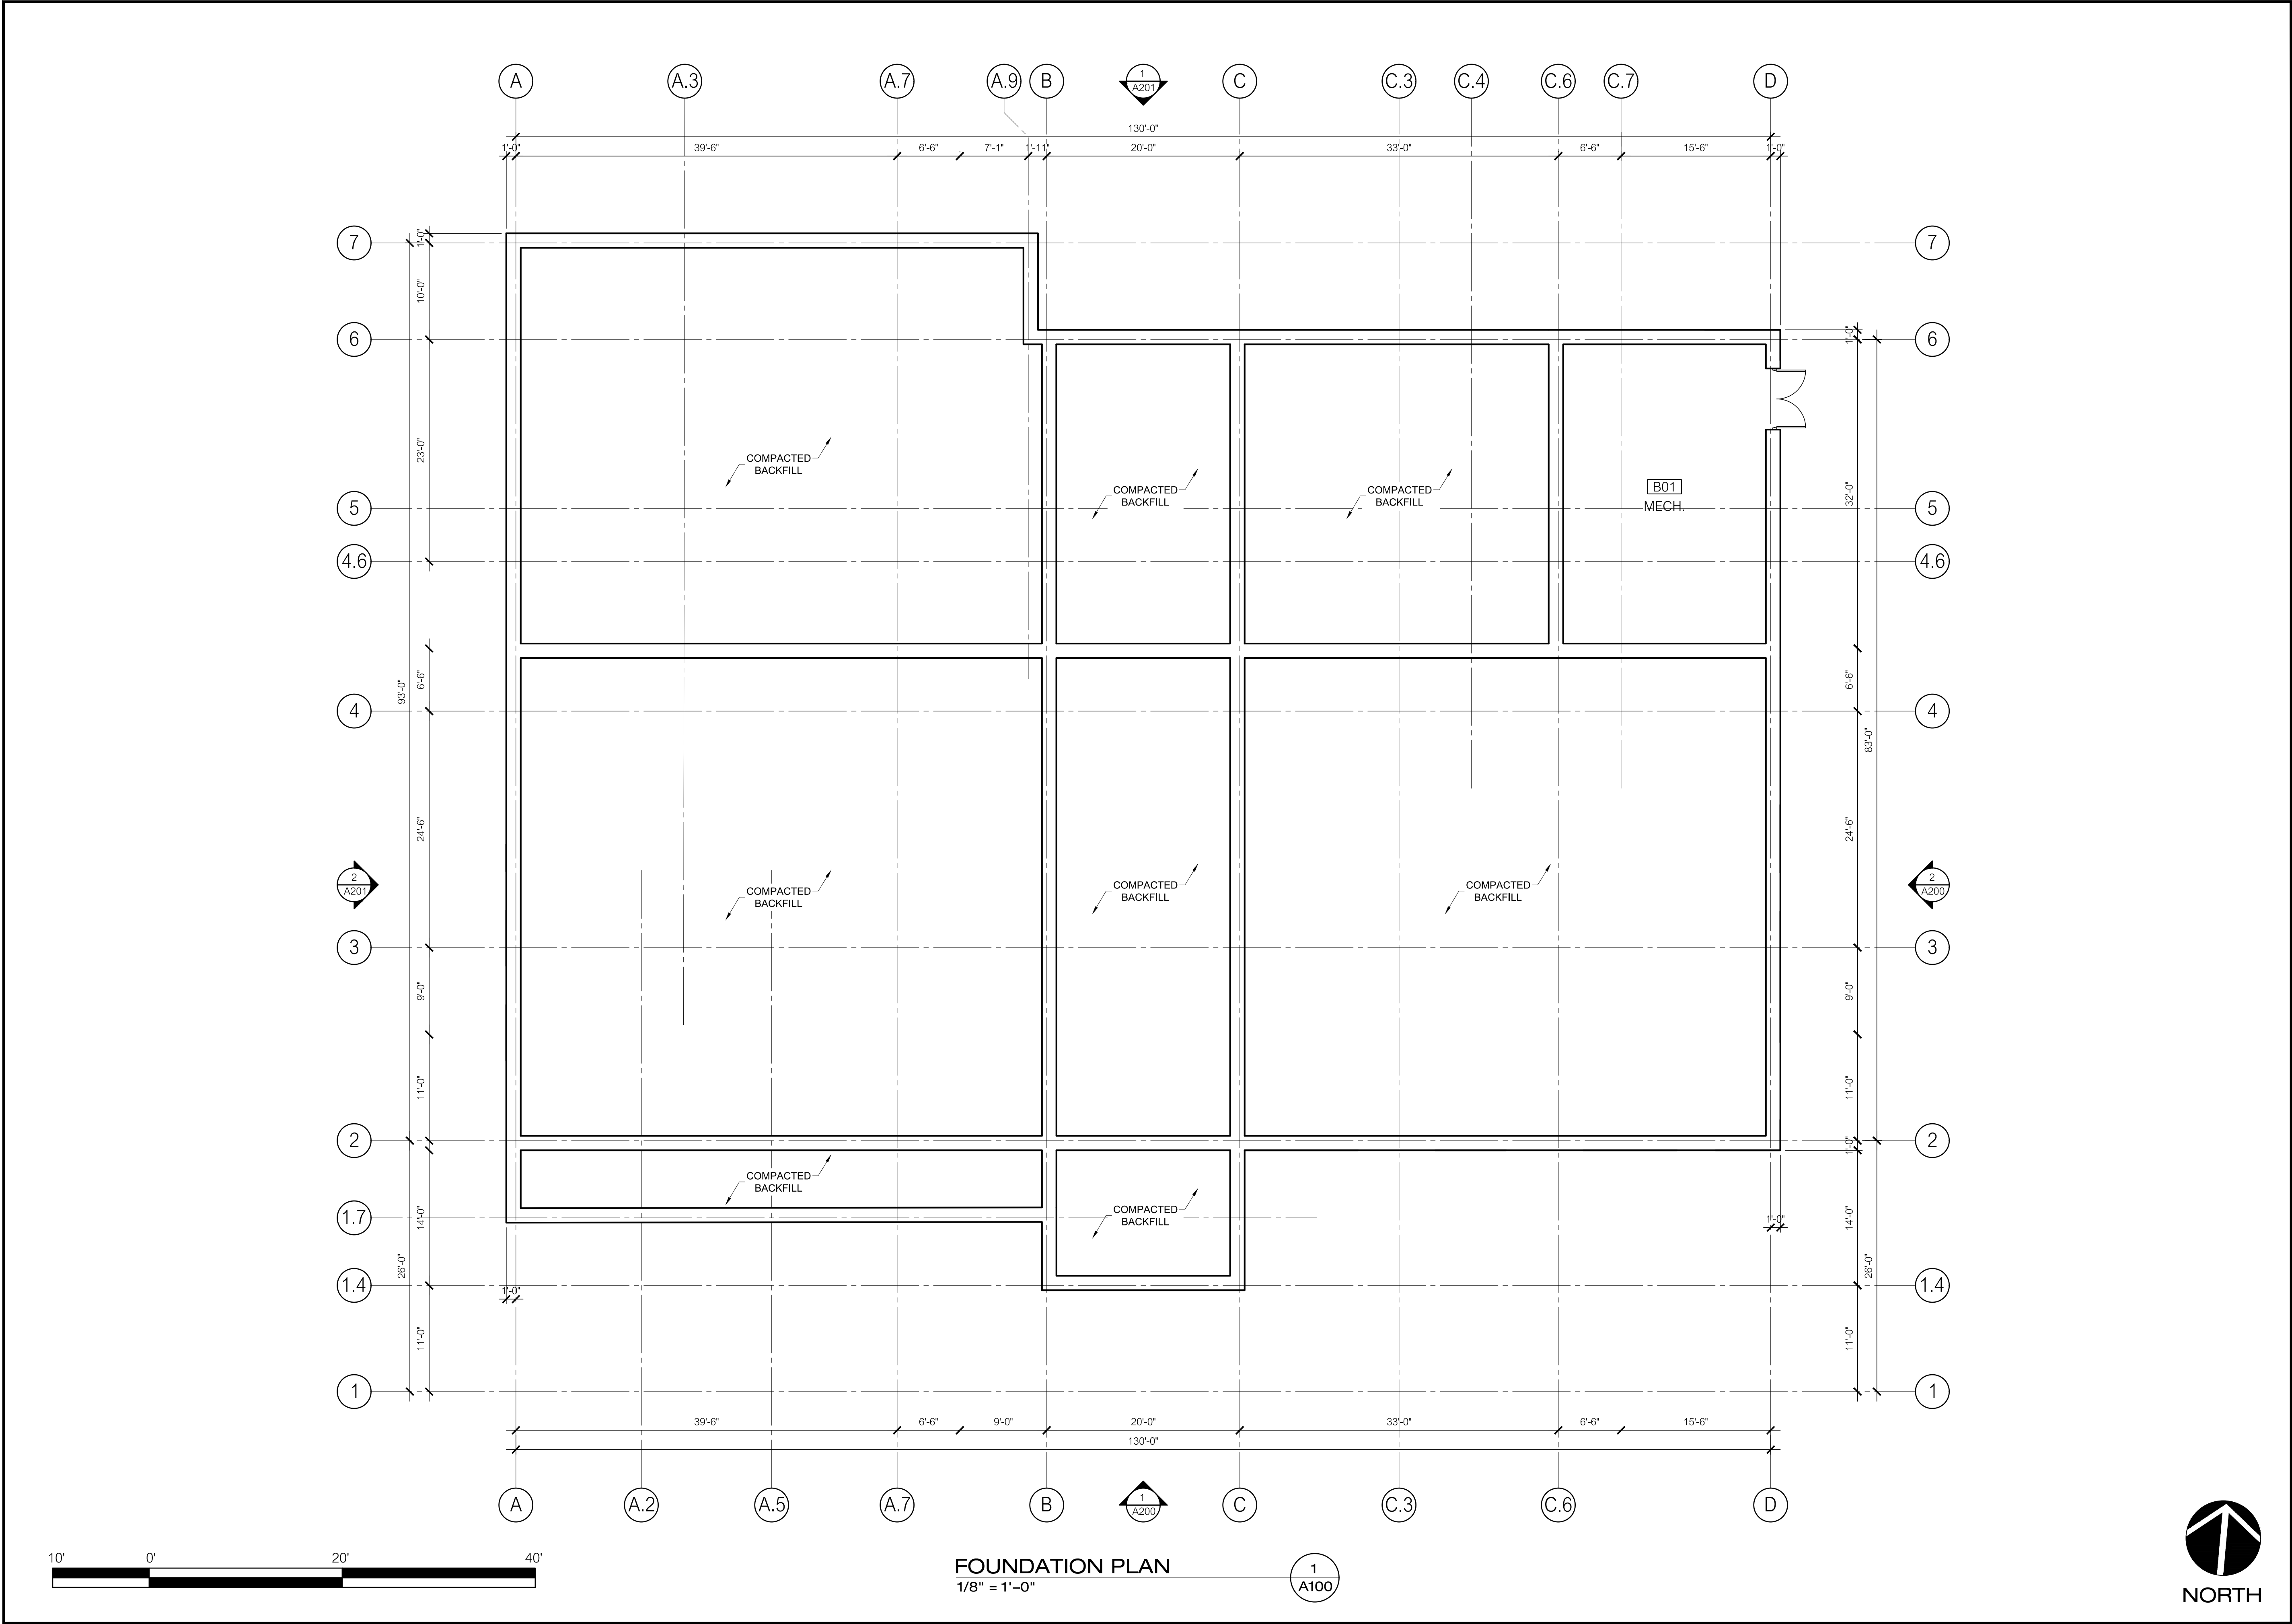




175 Exchange Street
Bangor, Maine 04401
Phone: 207-974-3028
www.artifexae.com

FLOOR PLAN	
PROJ. NUMBER: 2023102	DRAWN BY: AOG
REV.	DATE

CITY OF CARIBOU
CARIBOU POLICE DEPARTMENT
CARIBOU, ME

DATE:
AUG. 26, 2024

A100

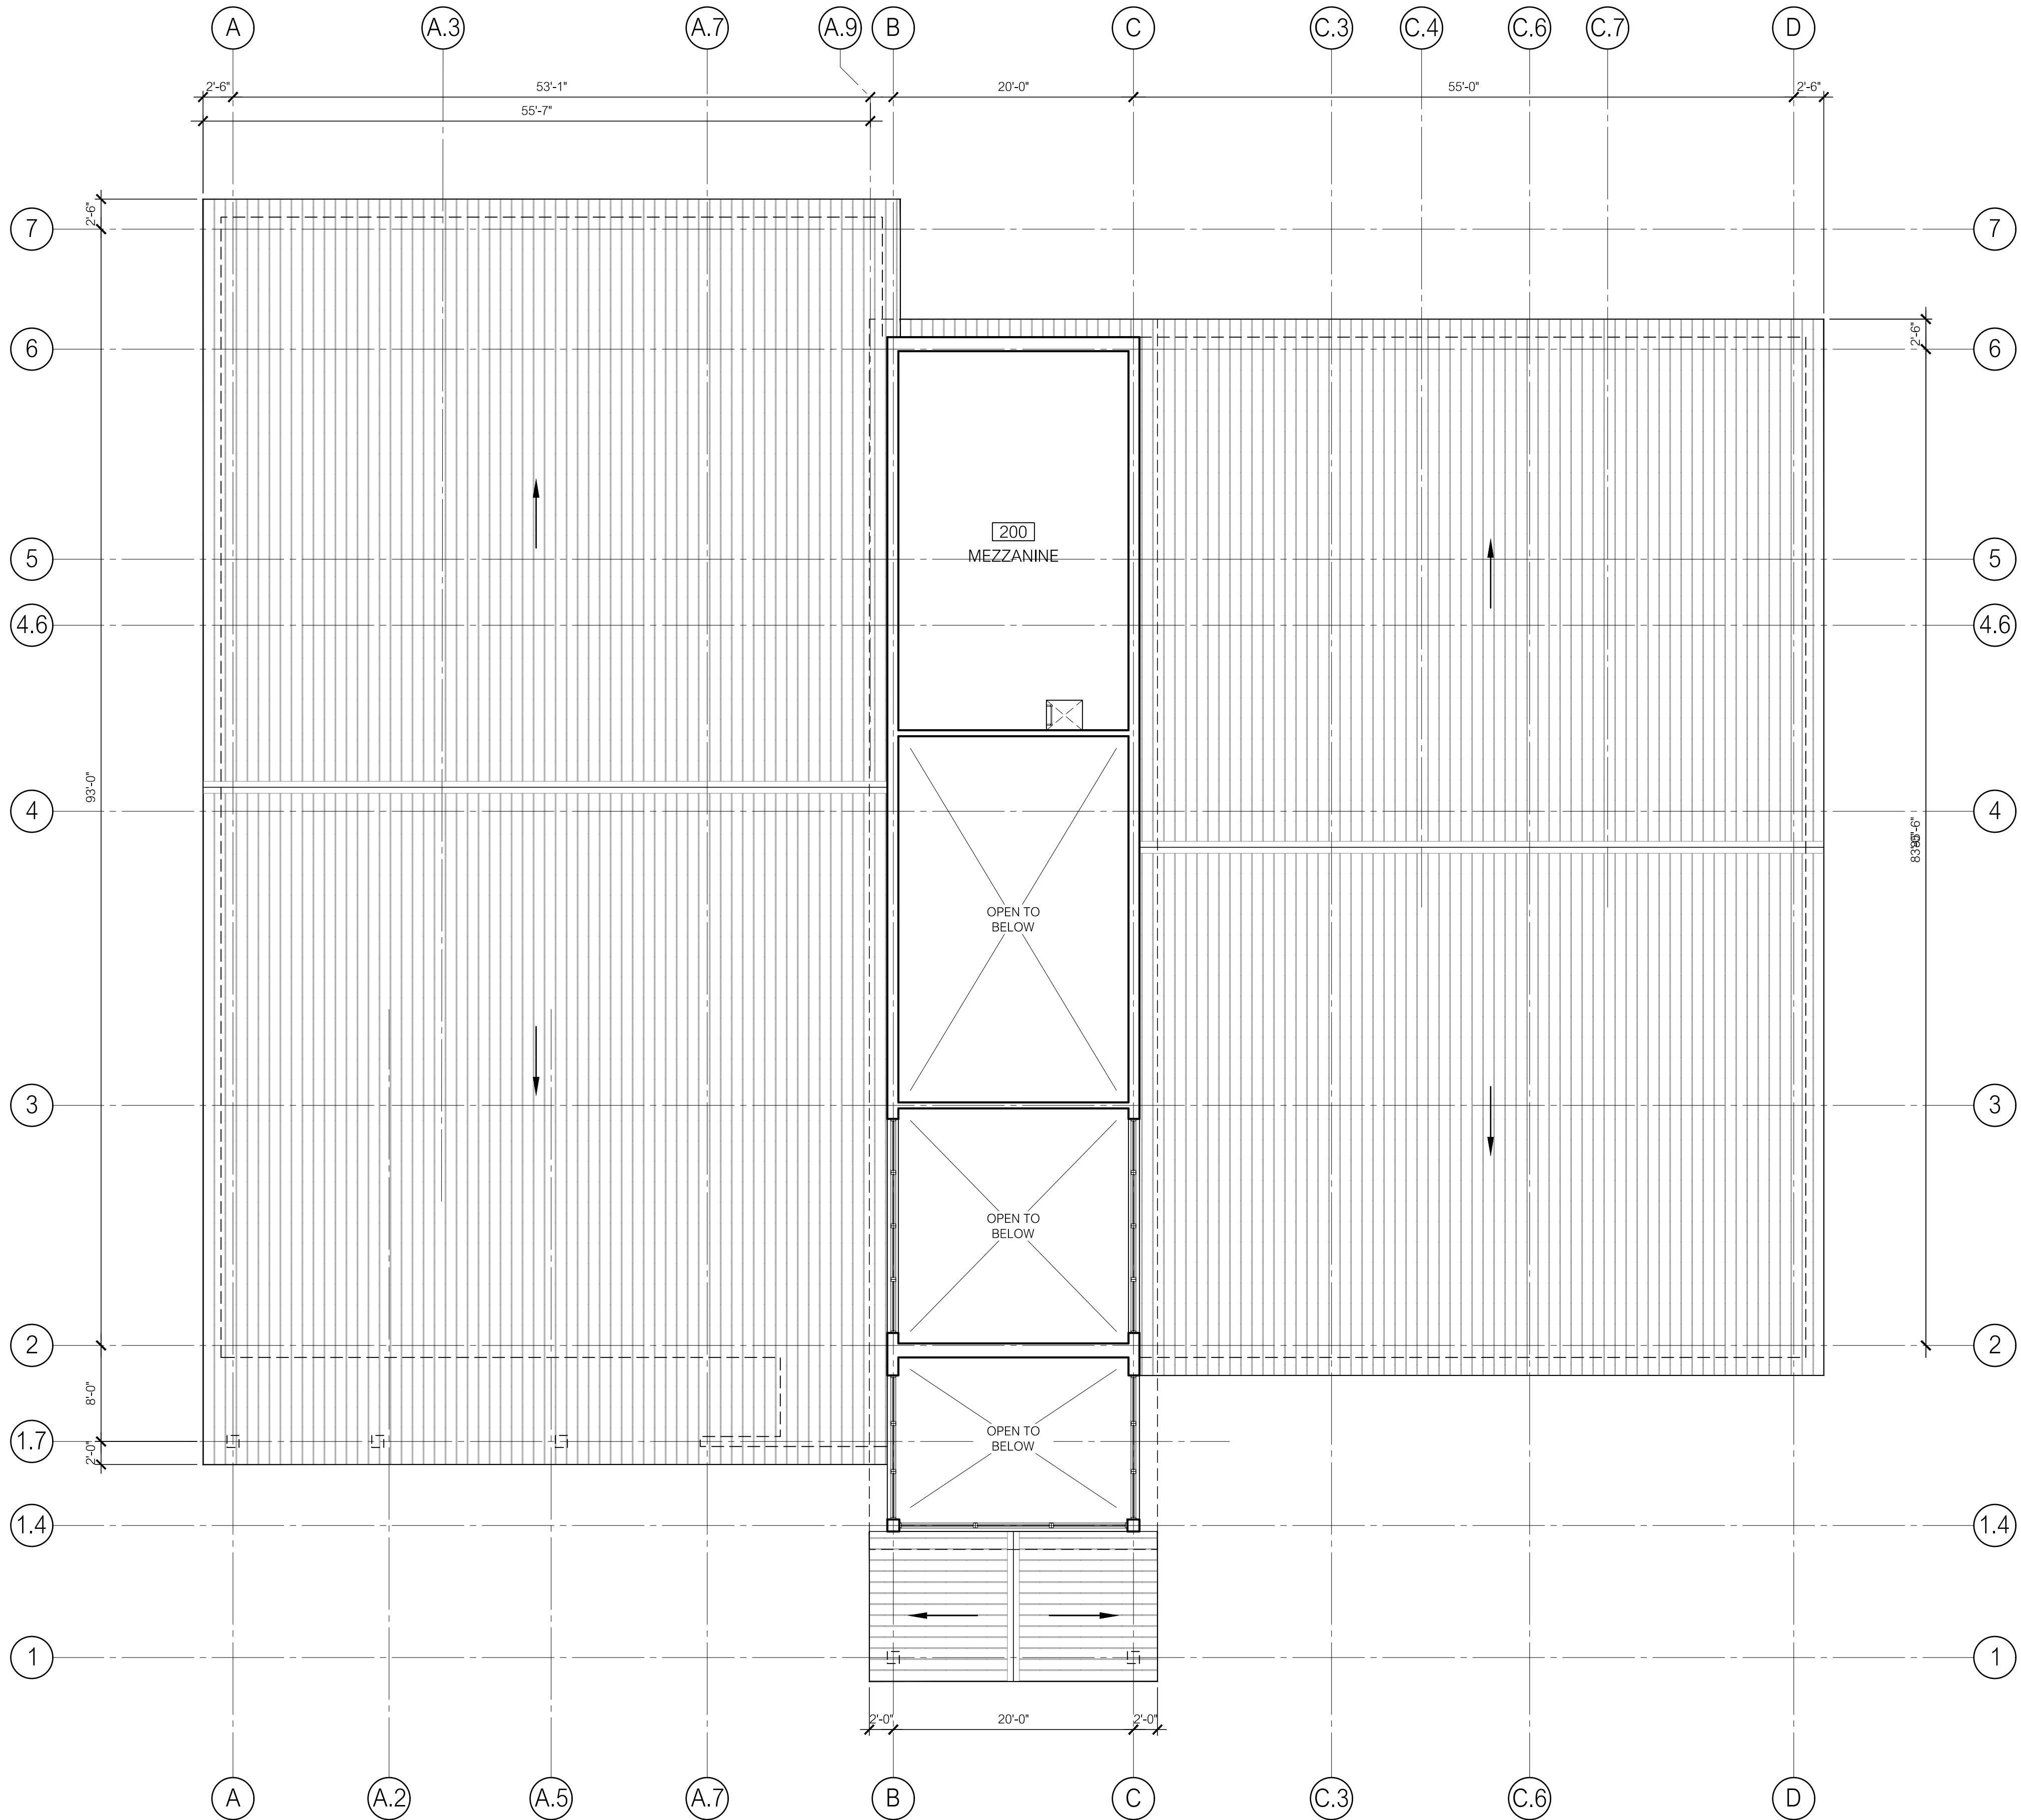

MEZZANINE PLAN
1/8" = 1'-0"

1
A102



175 Exchange Street
Bangor, Maine 04401
Phone: 207-974-3028
www.artifexae.com

FLOOR PLAN

PROJ. NUMBER: 2023102	DRAWN BY: AOG	
	DESCRIPTION	
REV.	DATE	

CITY OF CARIBOU
CARIBOU POLICE DEPARTMENT
CARIBOU, ME

DATE:
AUG. 26, 2024

A102




75 Exchange Street
Bangor, Maine 04401
Phone: 207-974-3028
www.artifexae.com

FLOOR PLAN		
PROJ. NUMBER:	2023102	DRAWN BY: AOG
REV.	DATE	DESCRIPTION

CITY OF CARIBOU
CARIBOU POLICE DEPARTMENT
CARIBOU, ME

DATE:
AUG. 26, 2024

A103

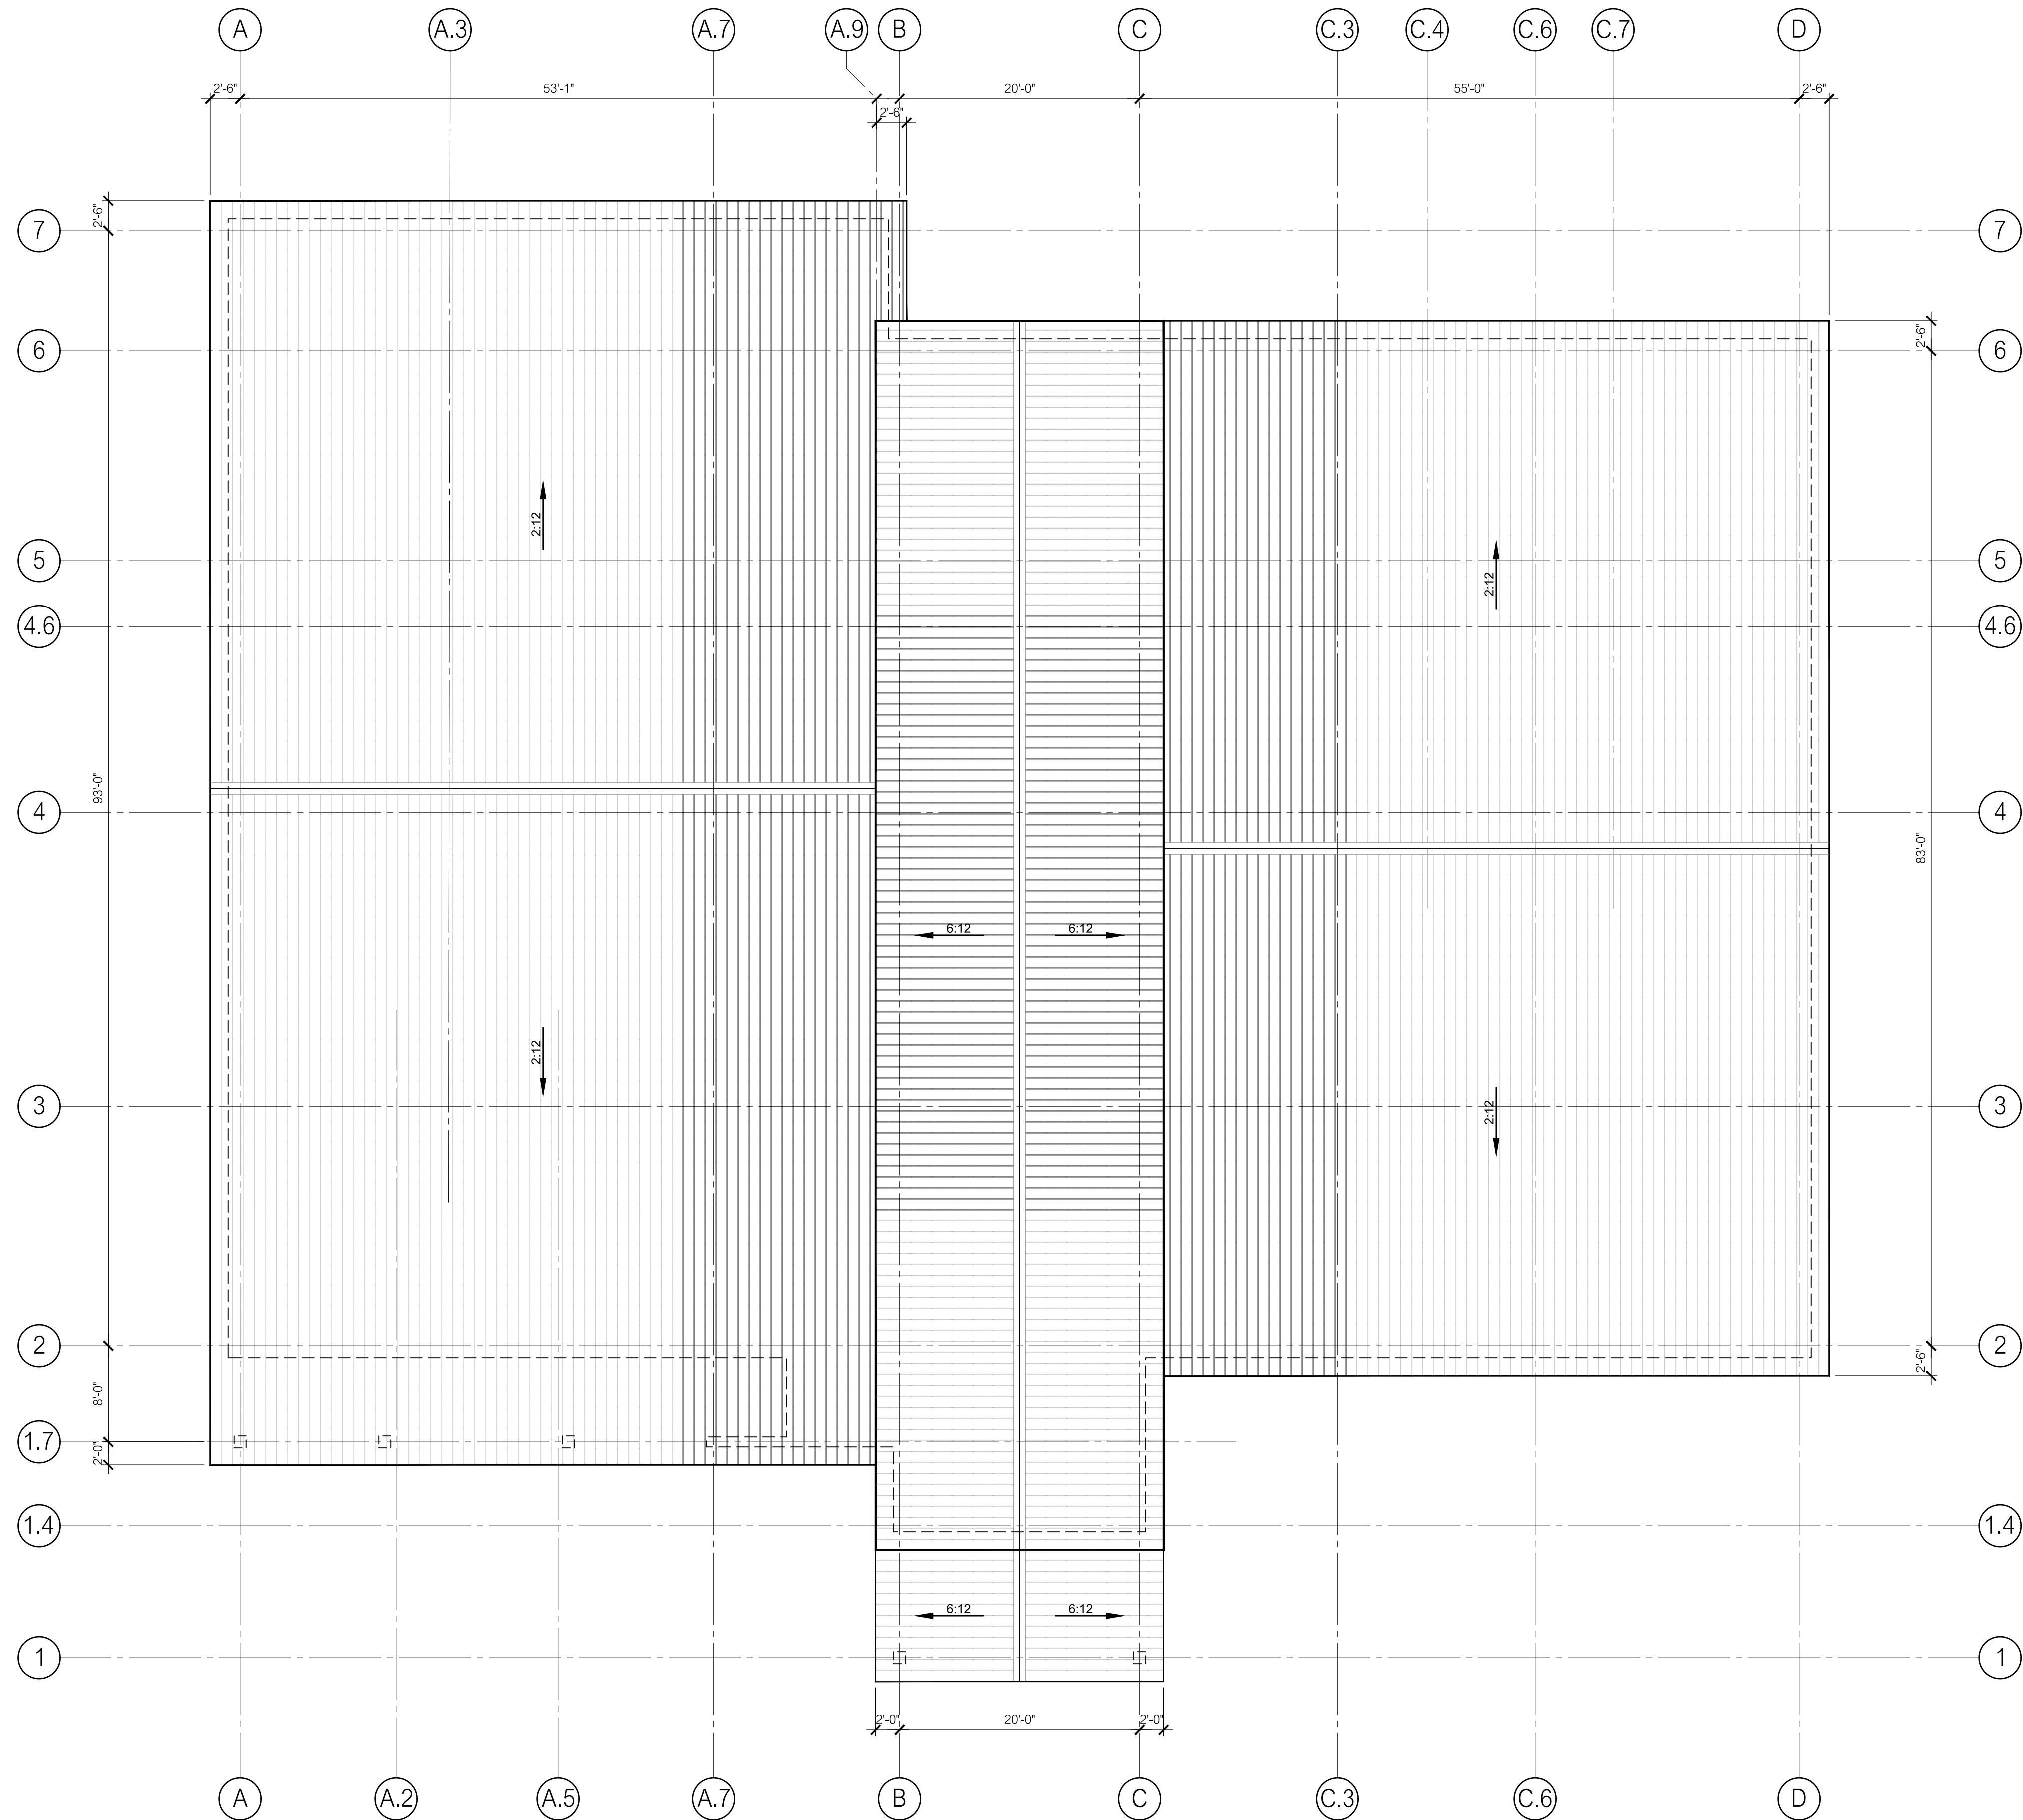

ROOF PLAN
1/8" = 1'-0"

1
A103





EXTERIOR ELEVATIONS



PROJ. NUMBER: 2023102		DRAWN BY: AOG
REV.	DATE	DESCRIPTION

CITY OF CARIBOU
CARIBOU POLICE DEPARTMENT
CARIBOU, ME

DATE:
AUG. 26, 2024

A200

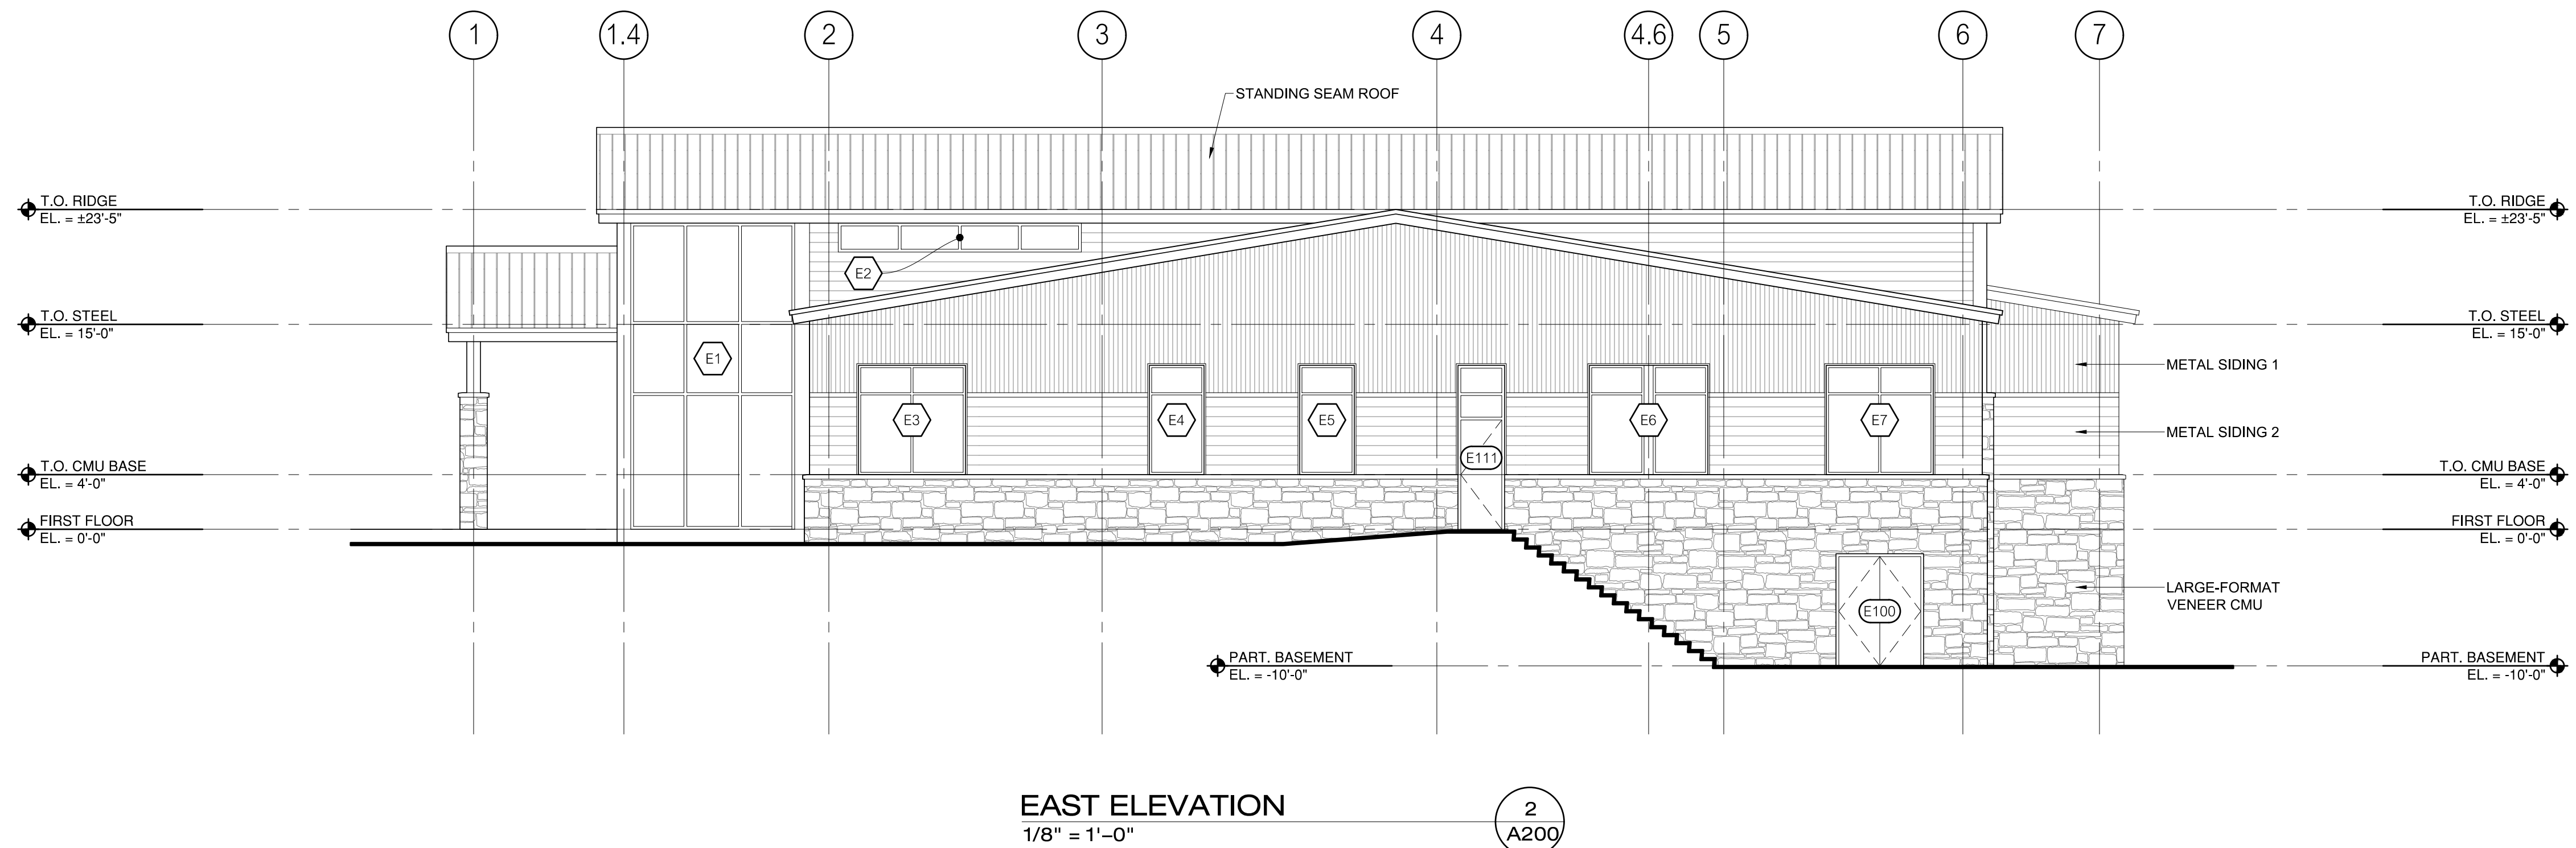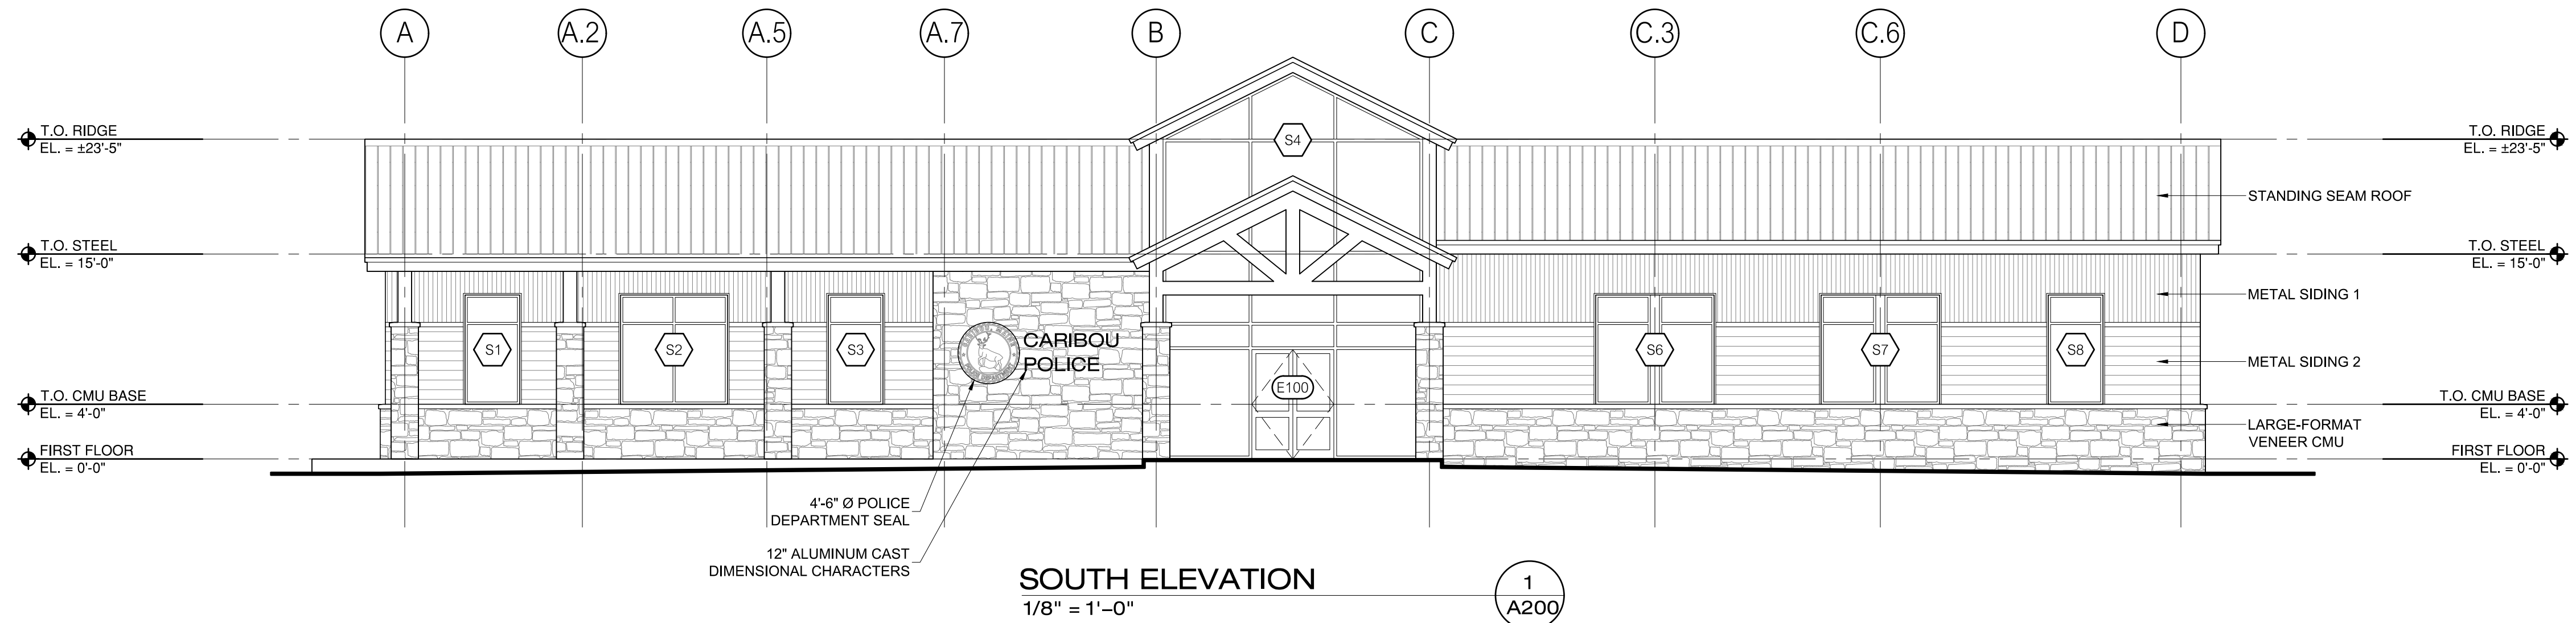

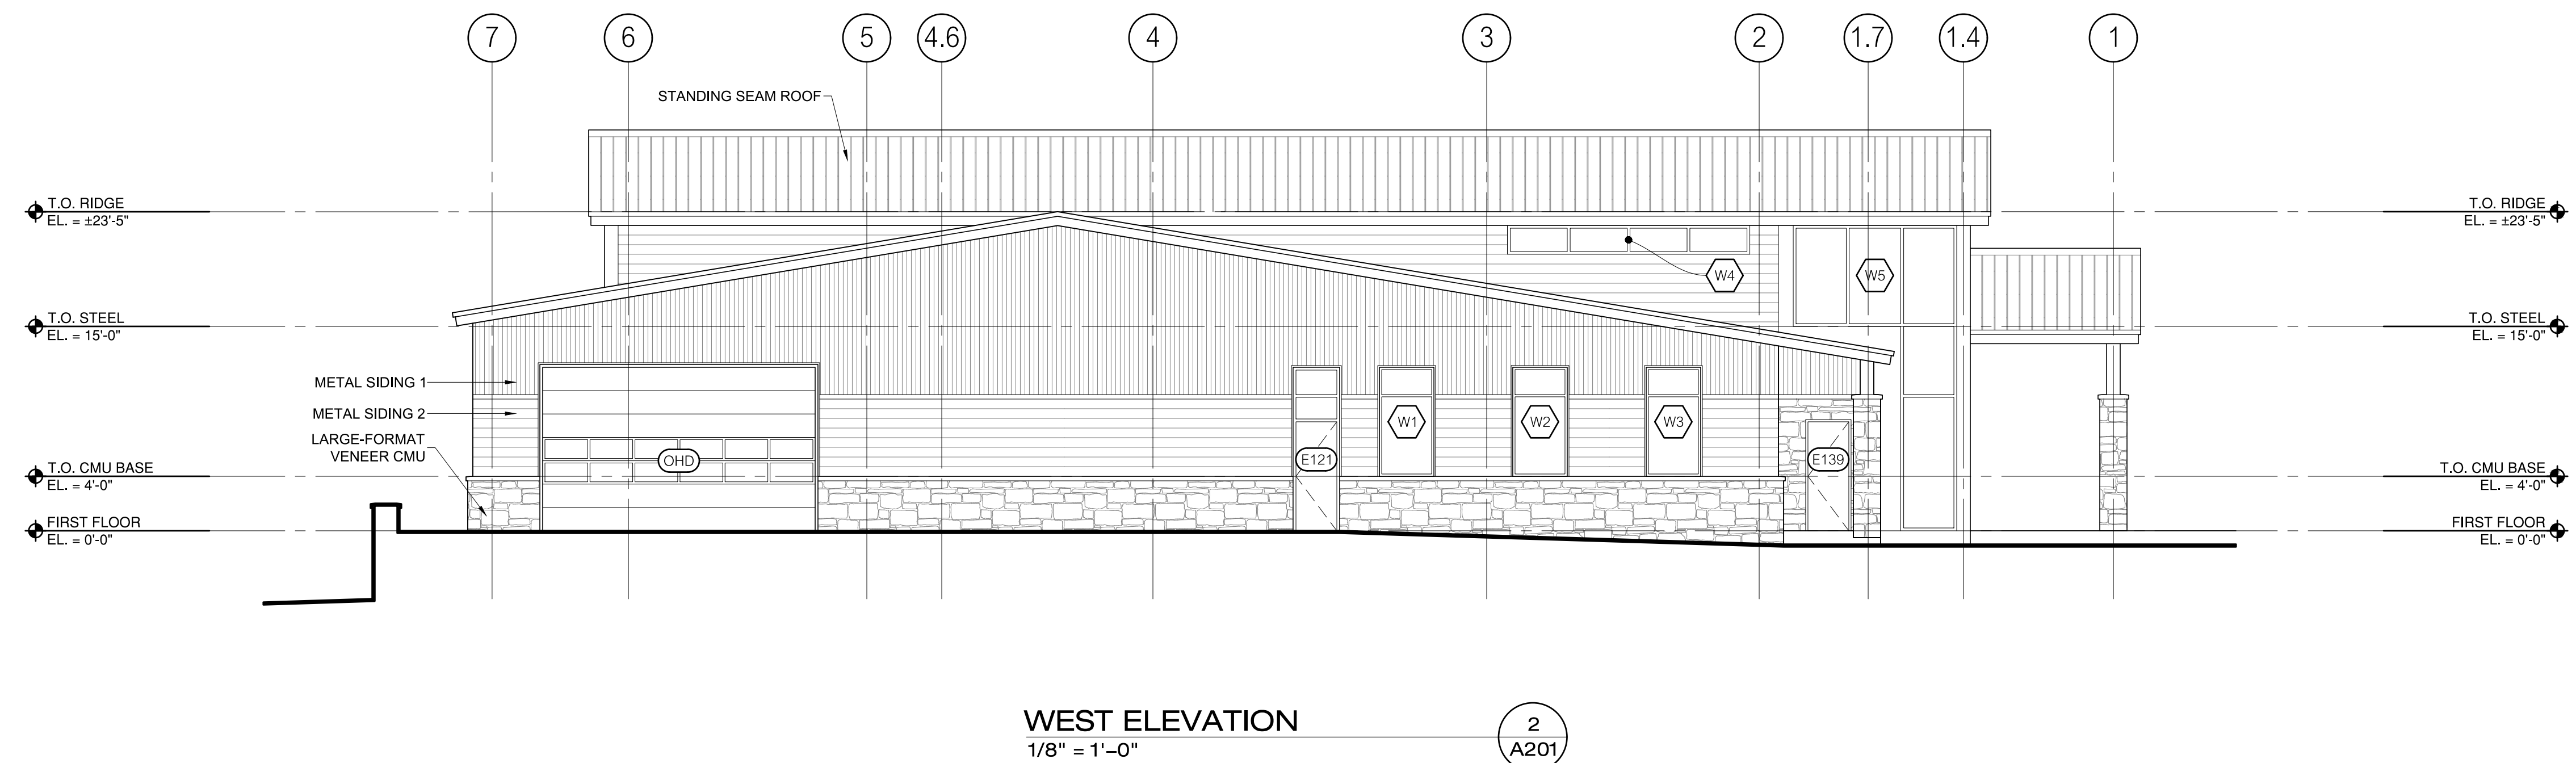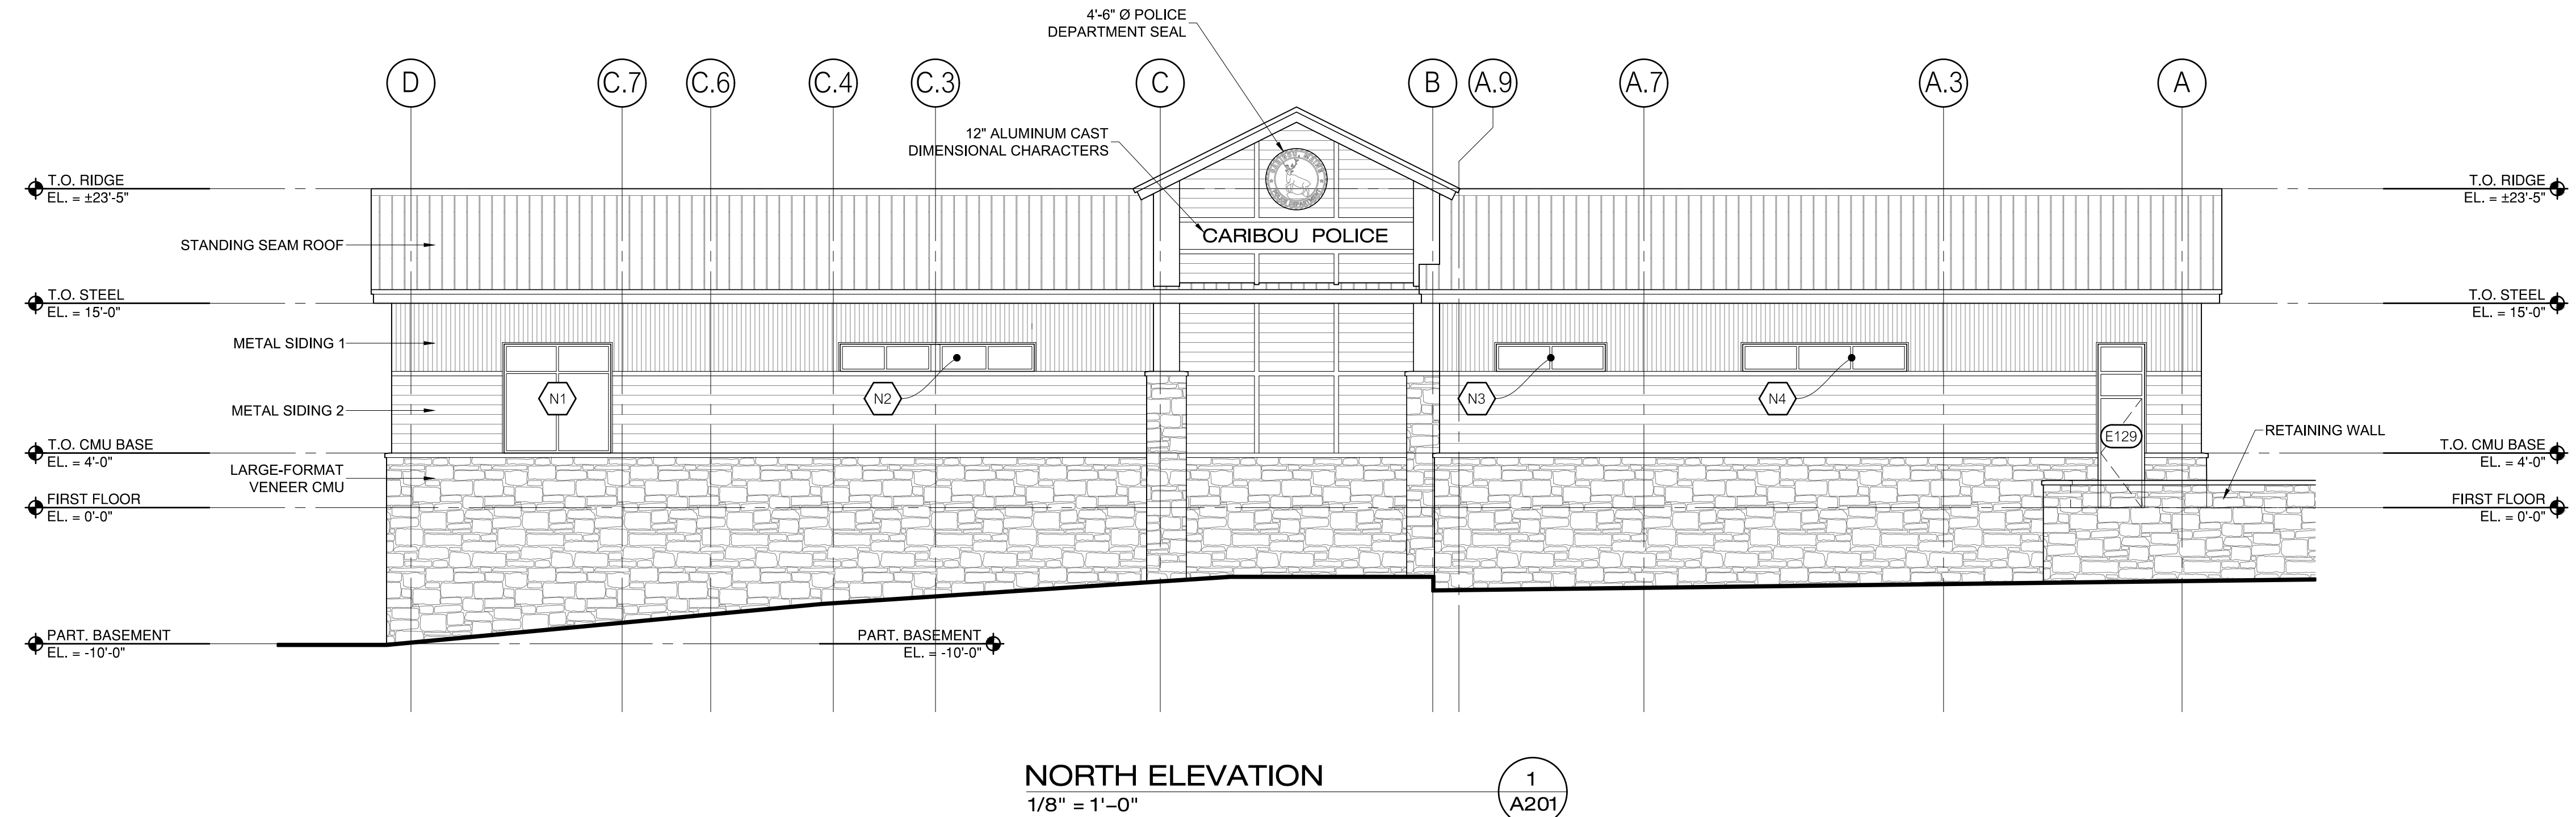

EXTERIOR ELEVATIONS

PROJ. NUMBER: 2023102		DRAWN BY: AOG
REV.	DATE	DESCRIPTION

CITY OF CARIBOU
CARIBOU POLICE DEPARTMENT
CARIBOU, ME

DATE:
AUG. 26, 2024

A201


WALL SECTIONS

PROJ. NUMBER: 2023102		DRAWN BY: AOG
		DESCRIPTION


CITY OF CARIBOU
CARIBOU POLICE DEPARTMENT
CARIBOU, ME

DATE:
AUG. 26, 2024


A310

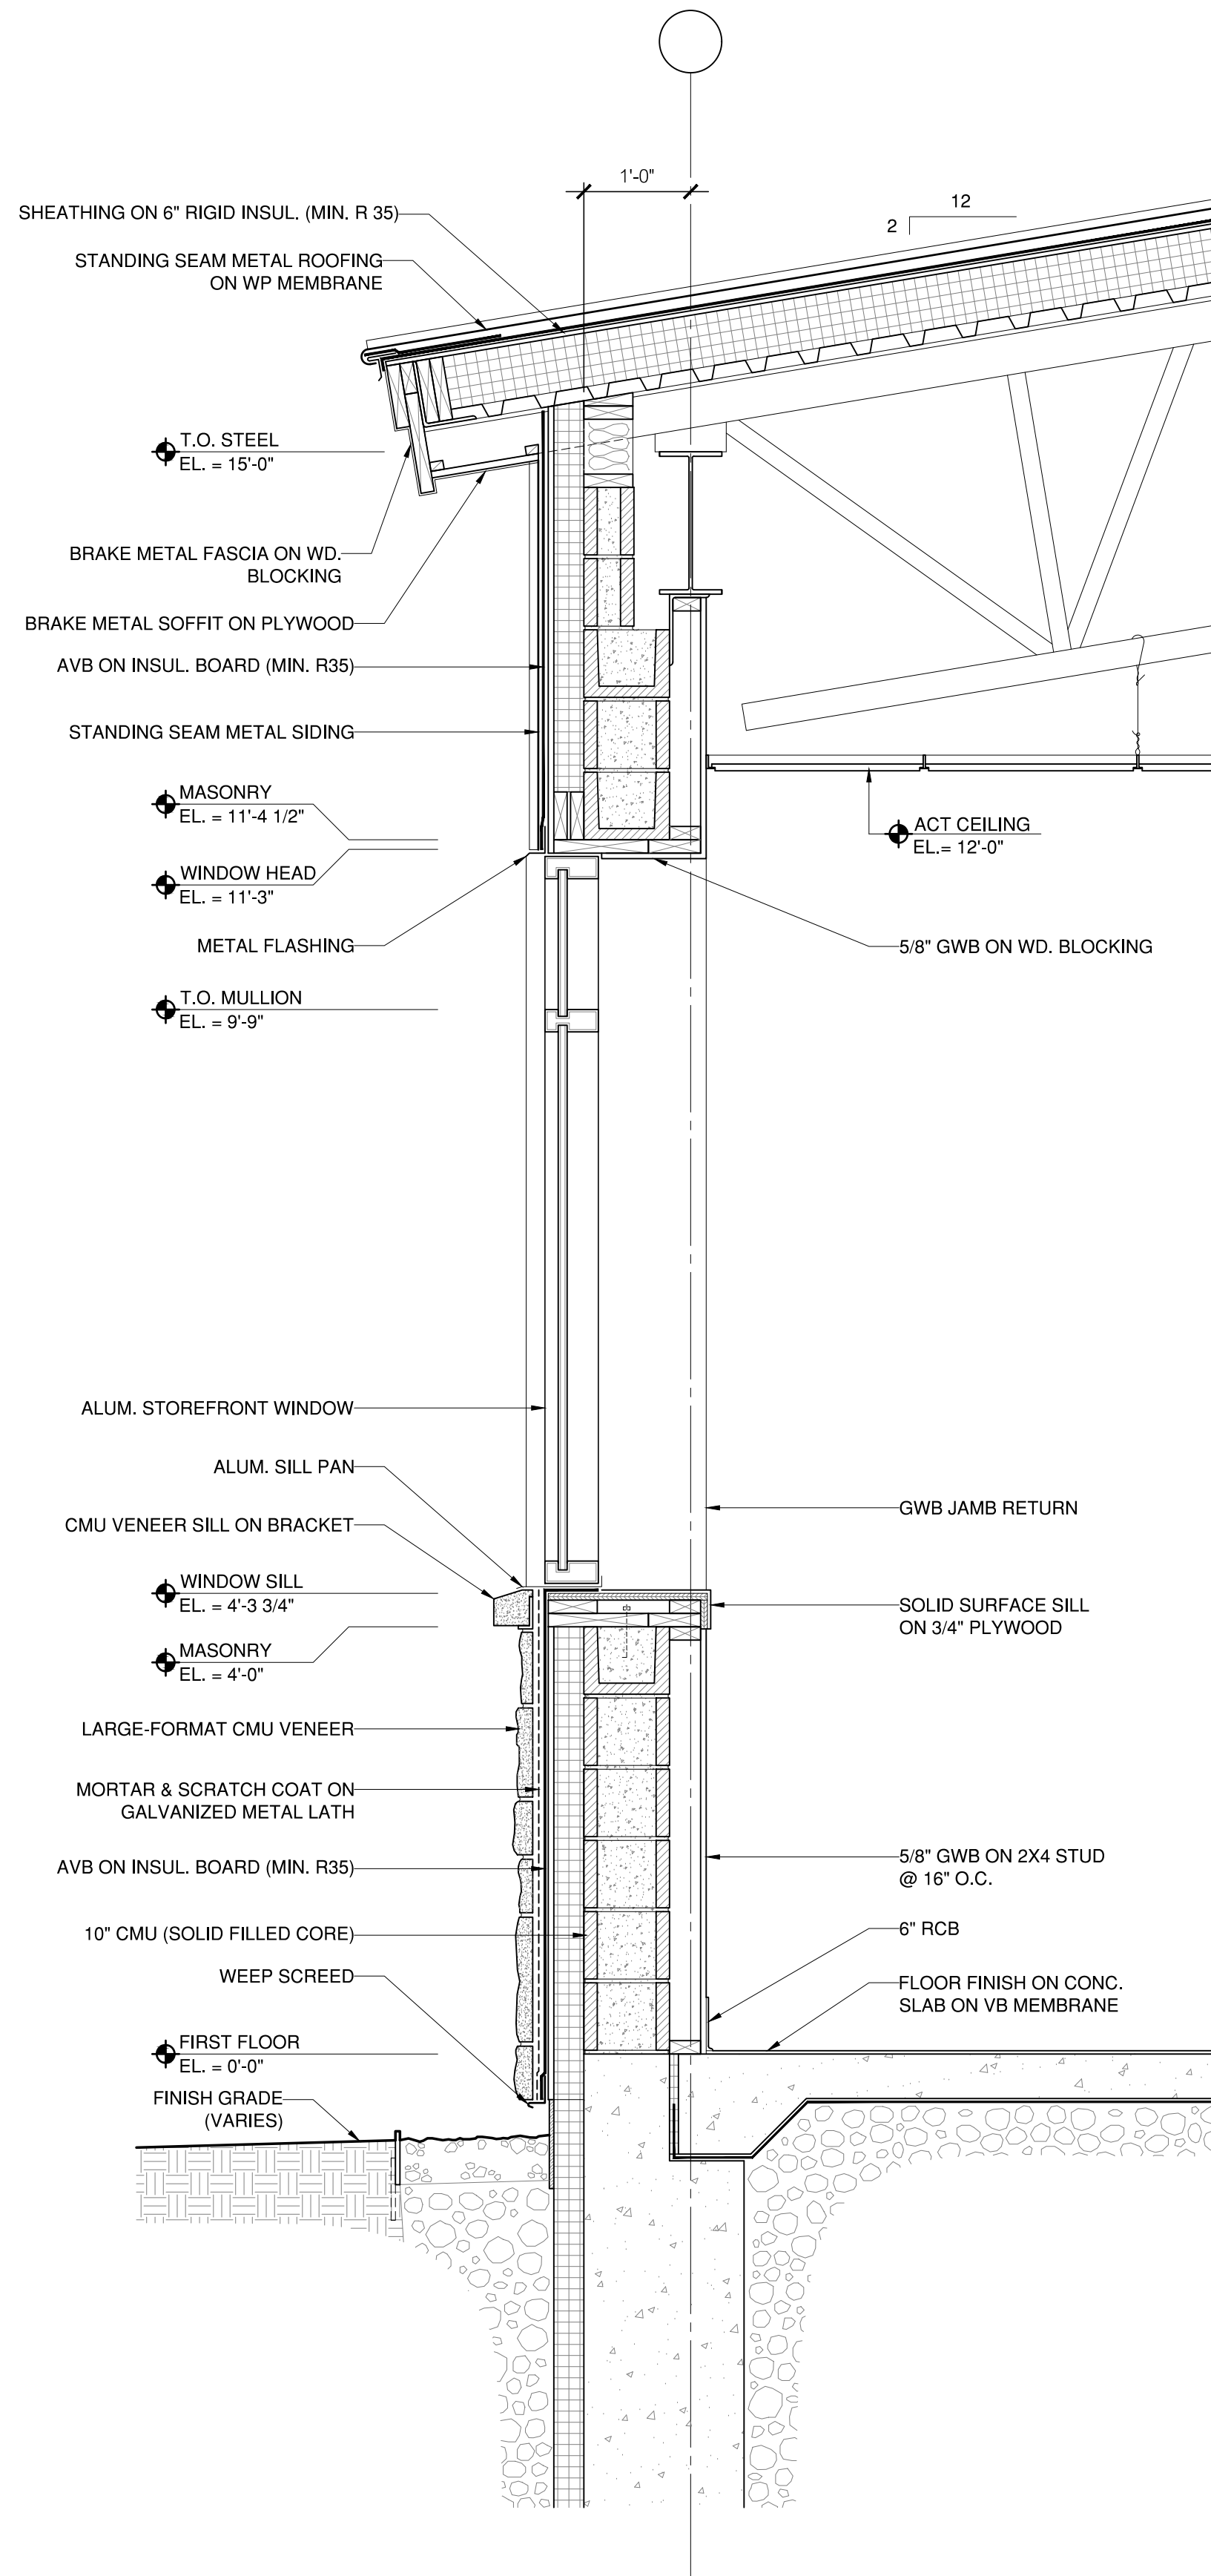


SECURE WALL- TYP. 1
3/4" = 1'-0"

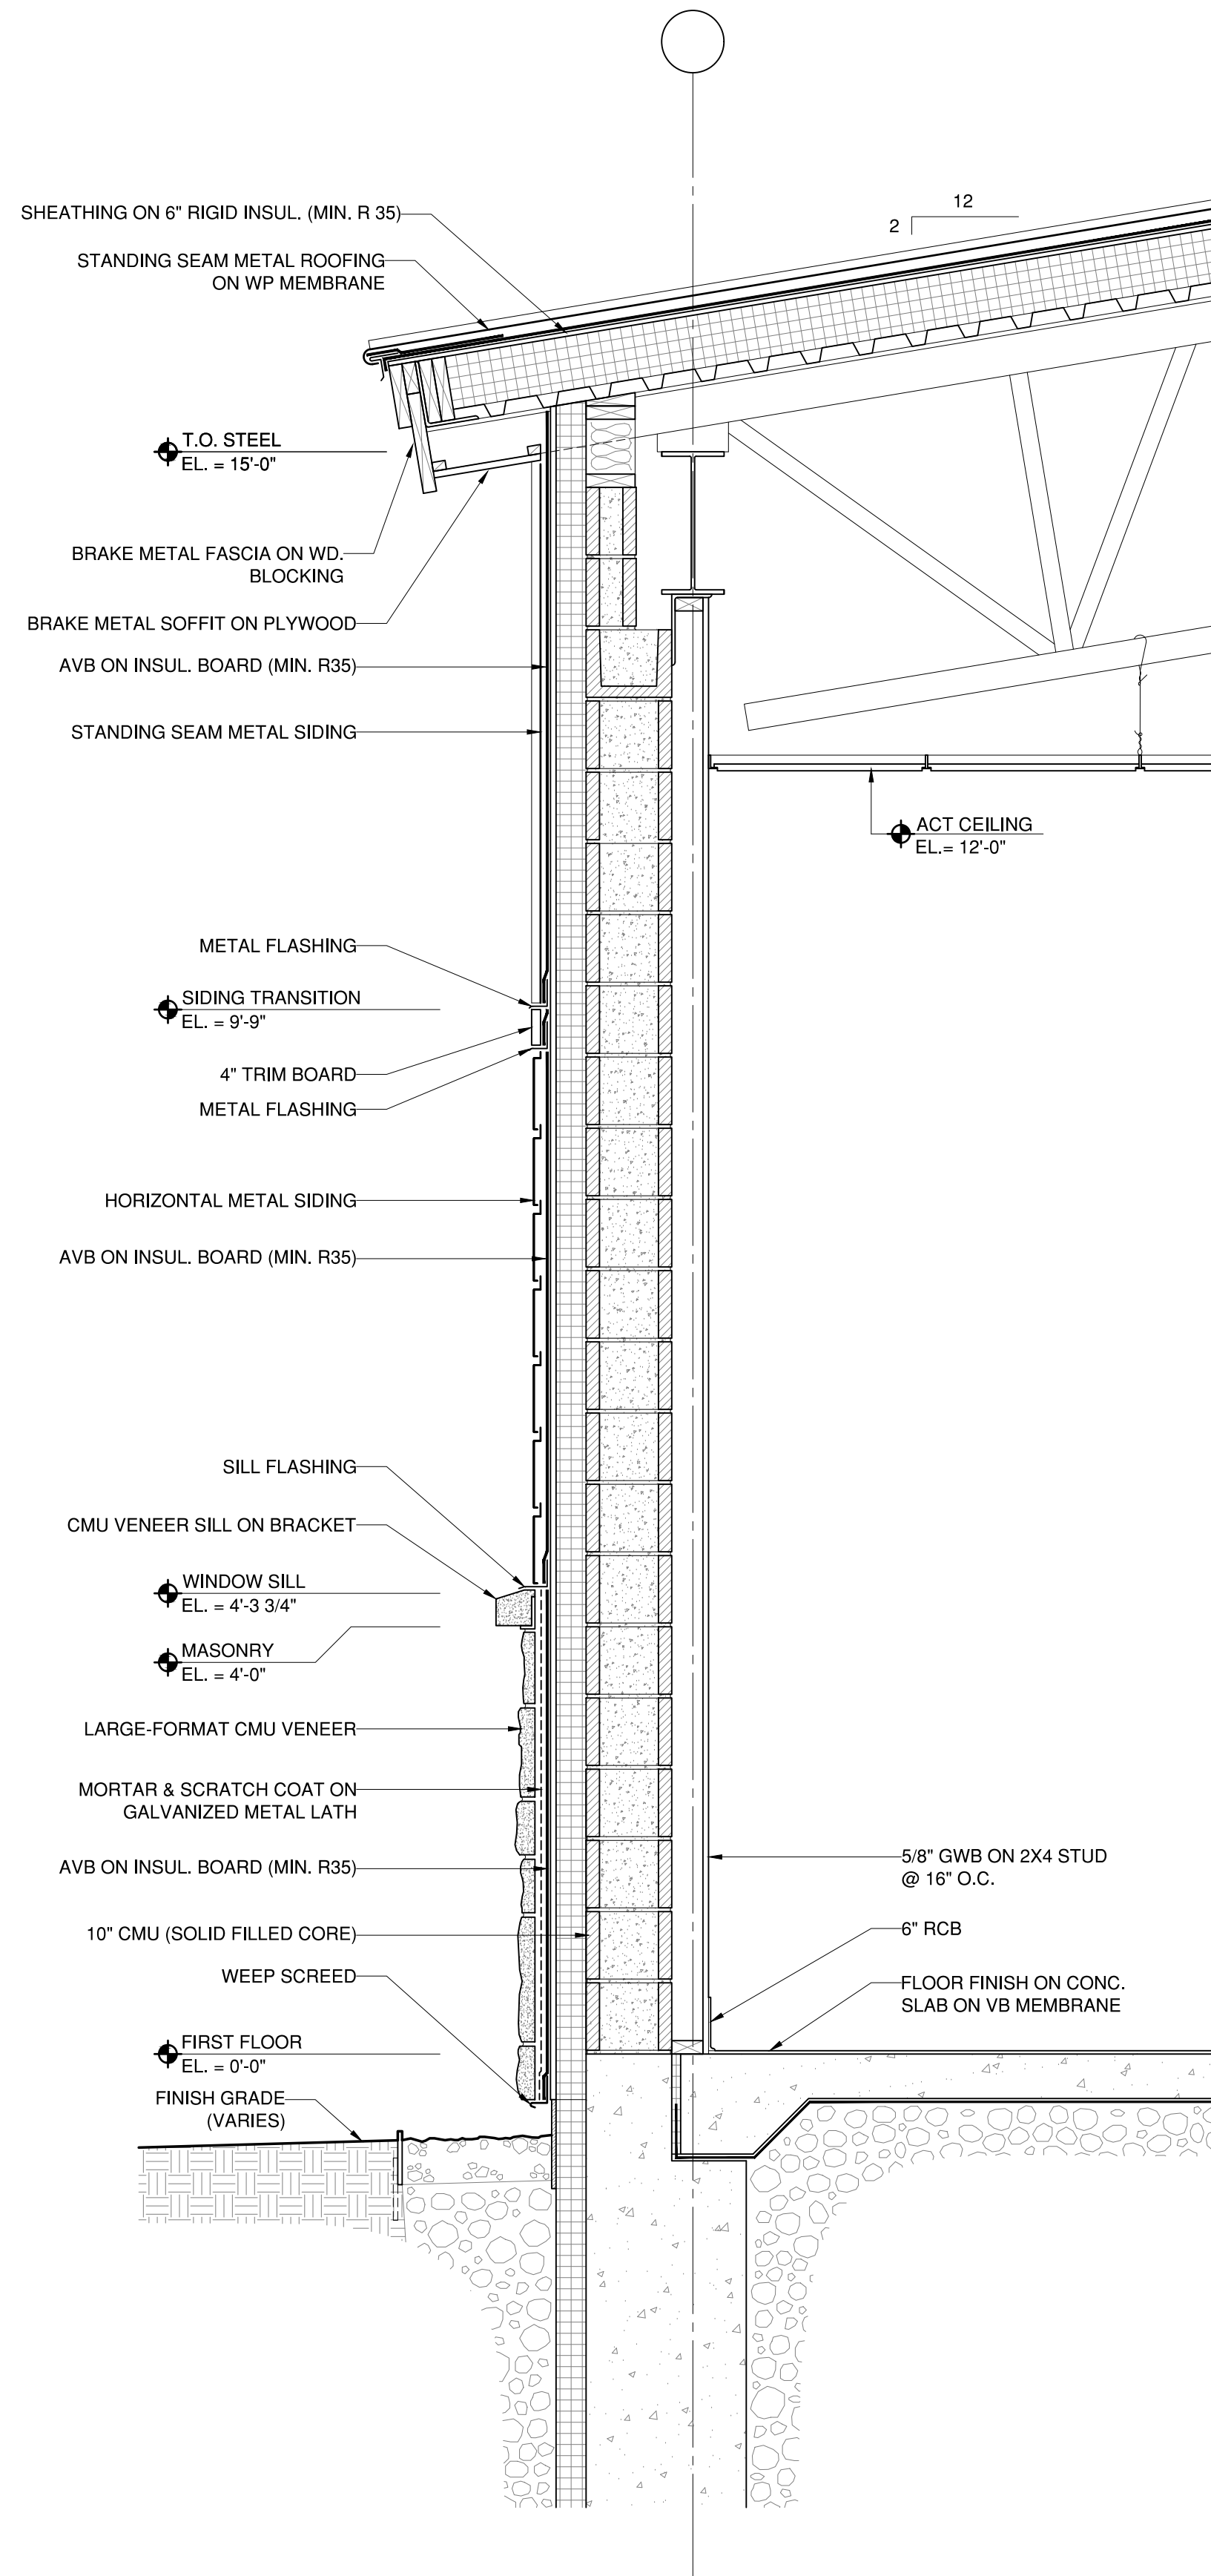

SECURE WALL- TYP. 2
3/4" = 1'-0"

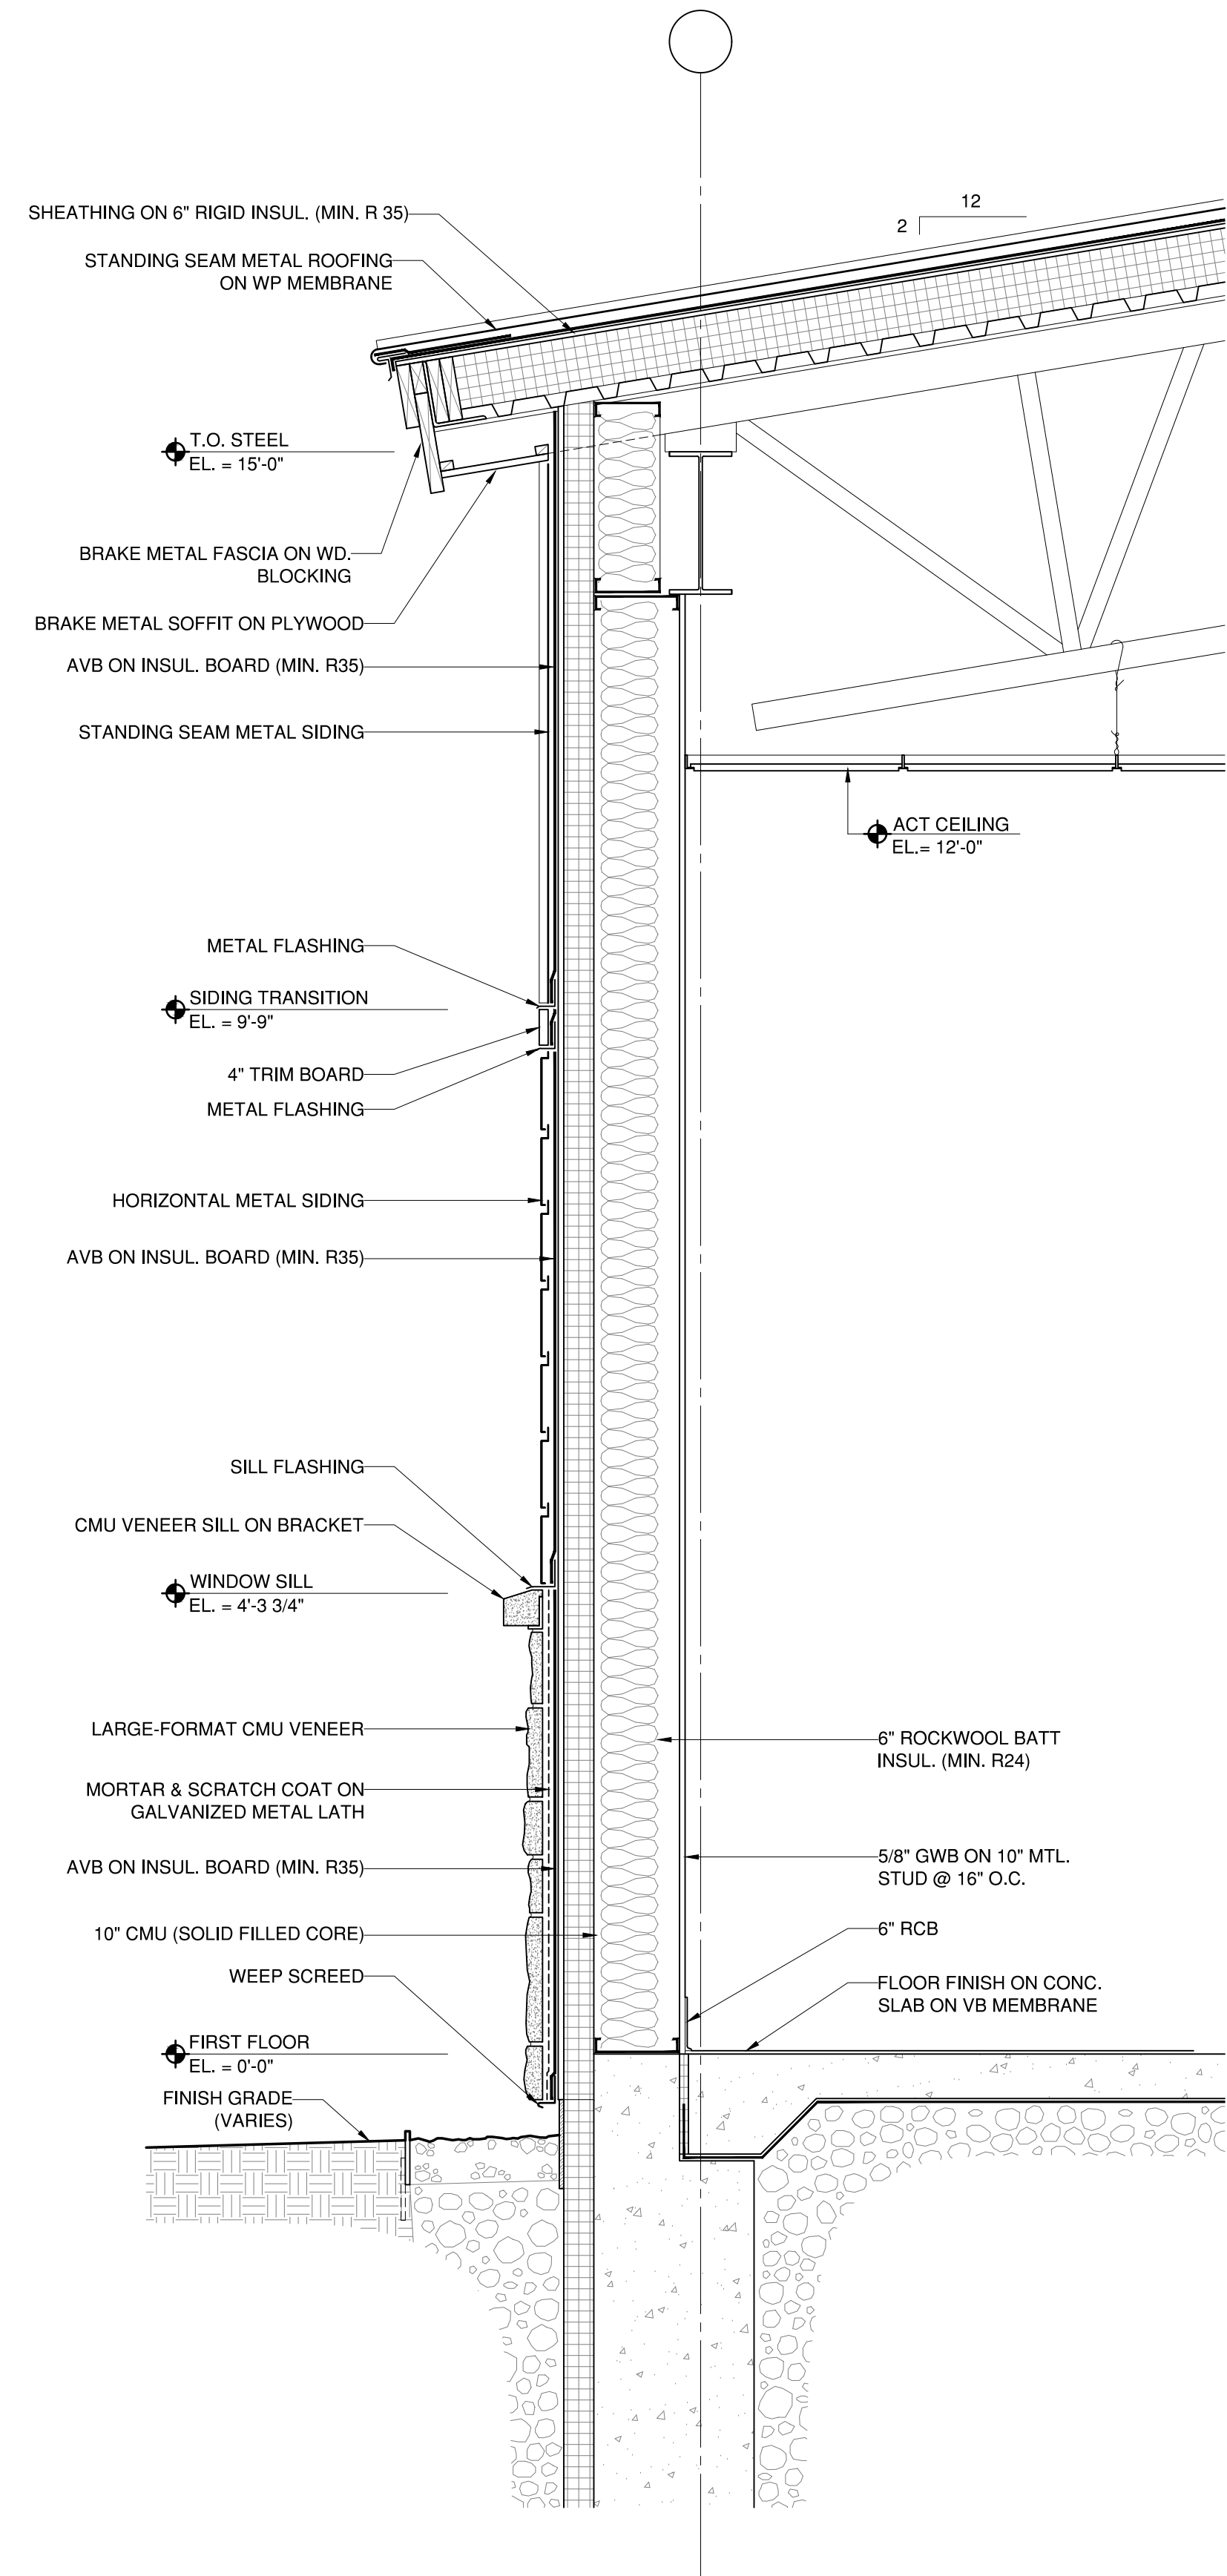

STANDARD WALL- TYP. 3
3/4" = 1'-0"

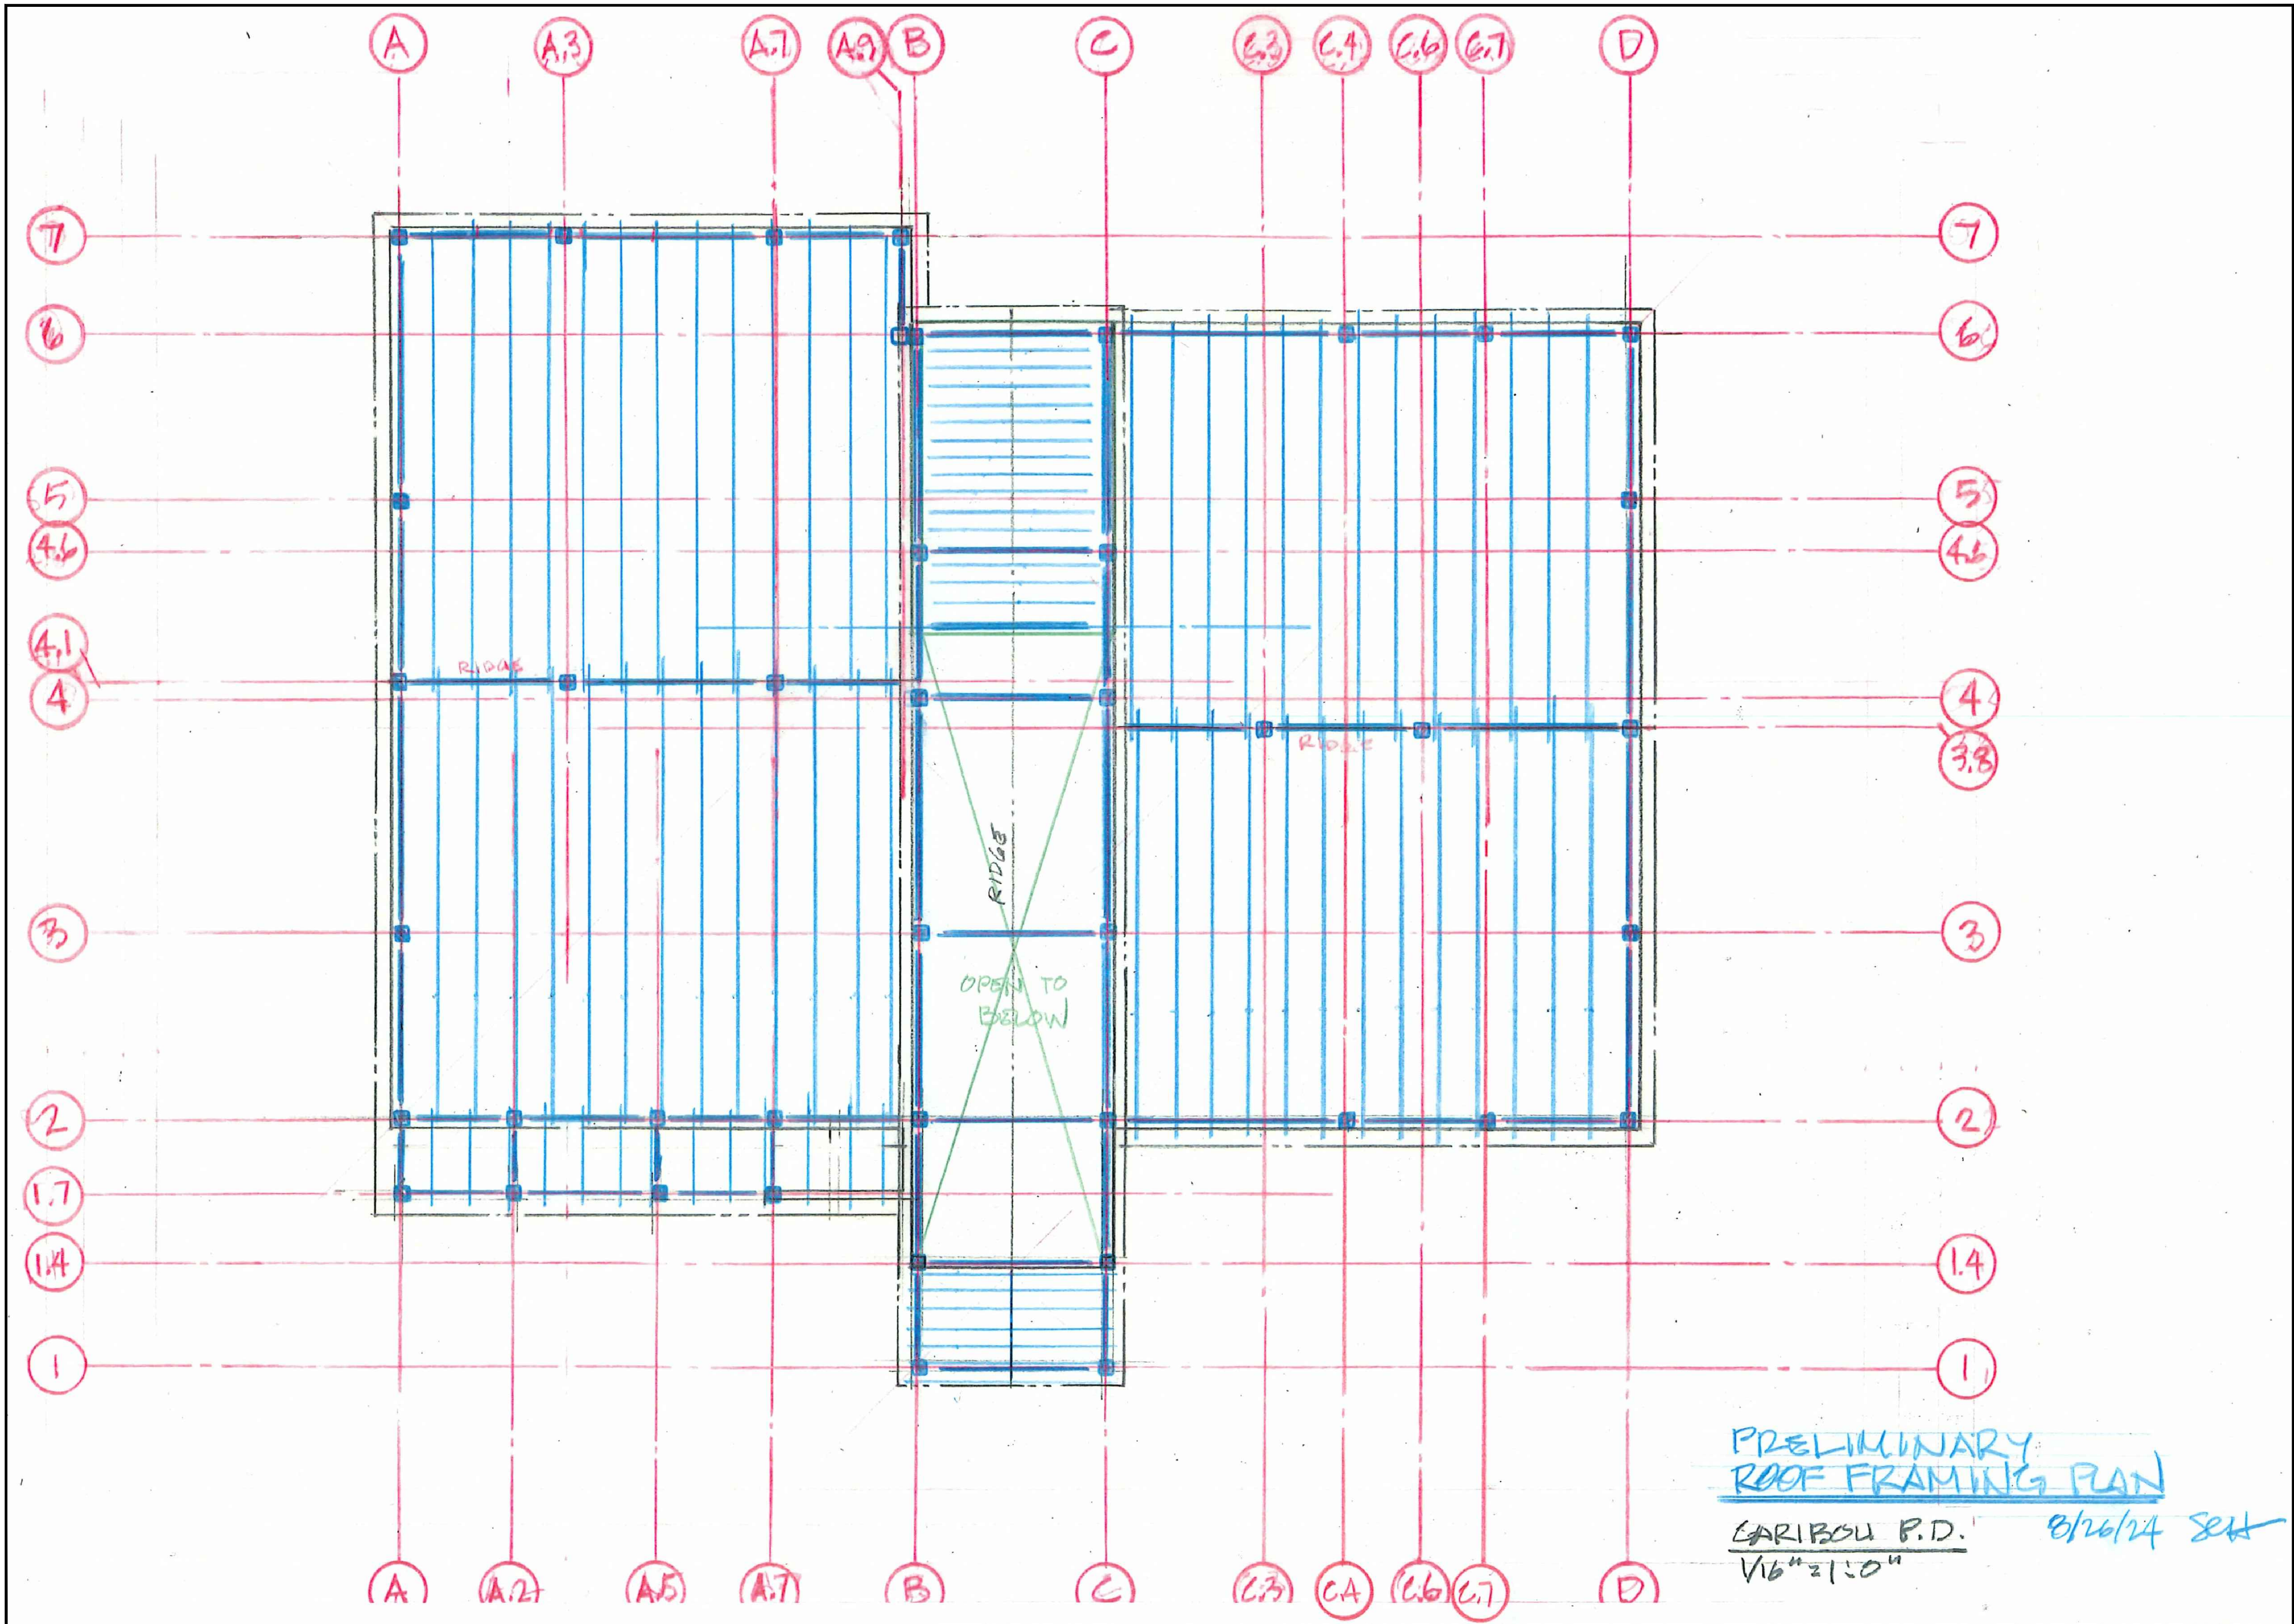

PRELIMINARY
ROOF FRAMING PLAN

CARIBOU P.D.
1/6" = 1'-0"

8/26/24 S.H.



175 Exchange Street
Bangor, Maine 04401
Phone: 207-974-3028
www.artifexae.com

FRAMING PLAN

PROJ. NUMBER: 2023102	DRAWN BY: SH
REV.	DATE

CITY OF CARIBOU
CARIBOU POLICE DEPARTMENT
CARIBOU, ME

DATE:
AUG. 26, 2024

S101

