


FLOOR PLAN

PROJ. NUMBER: 2023102	DRAWN BY: AOG
REV.	DATE

CITY OF CARIBOU
CARIBOU POLICE DEPARTMENT
CARIBOU, ME

DATE:
SEP. 11, 2024

A101

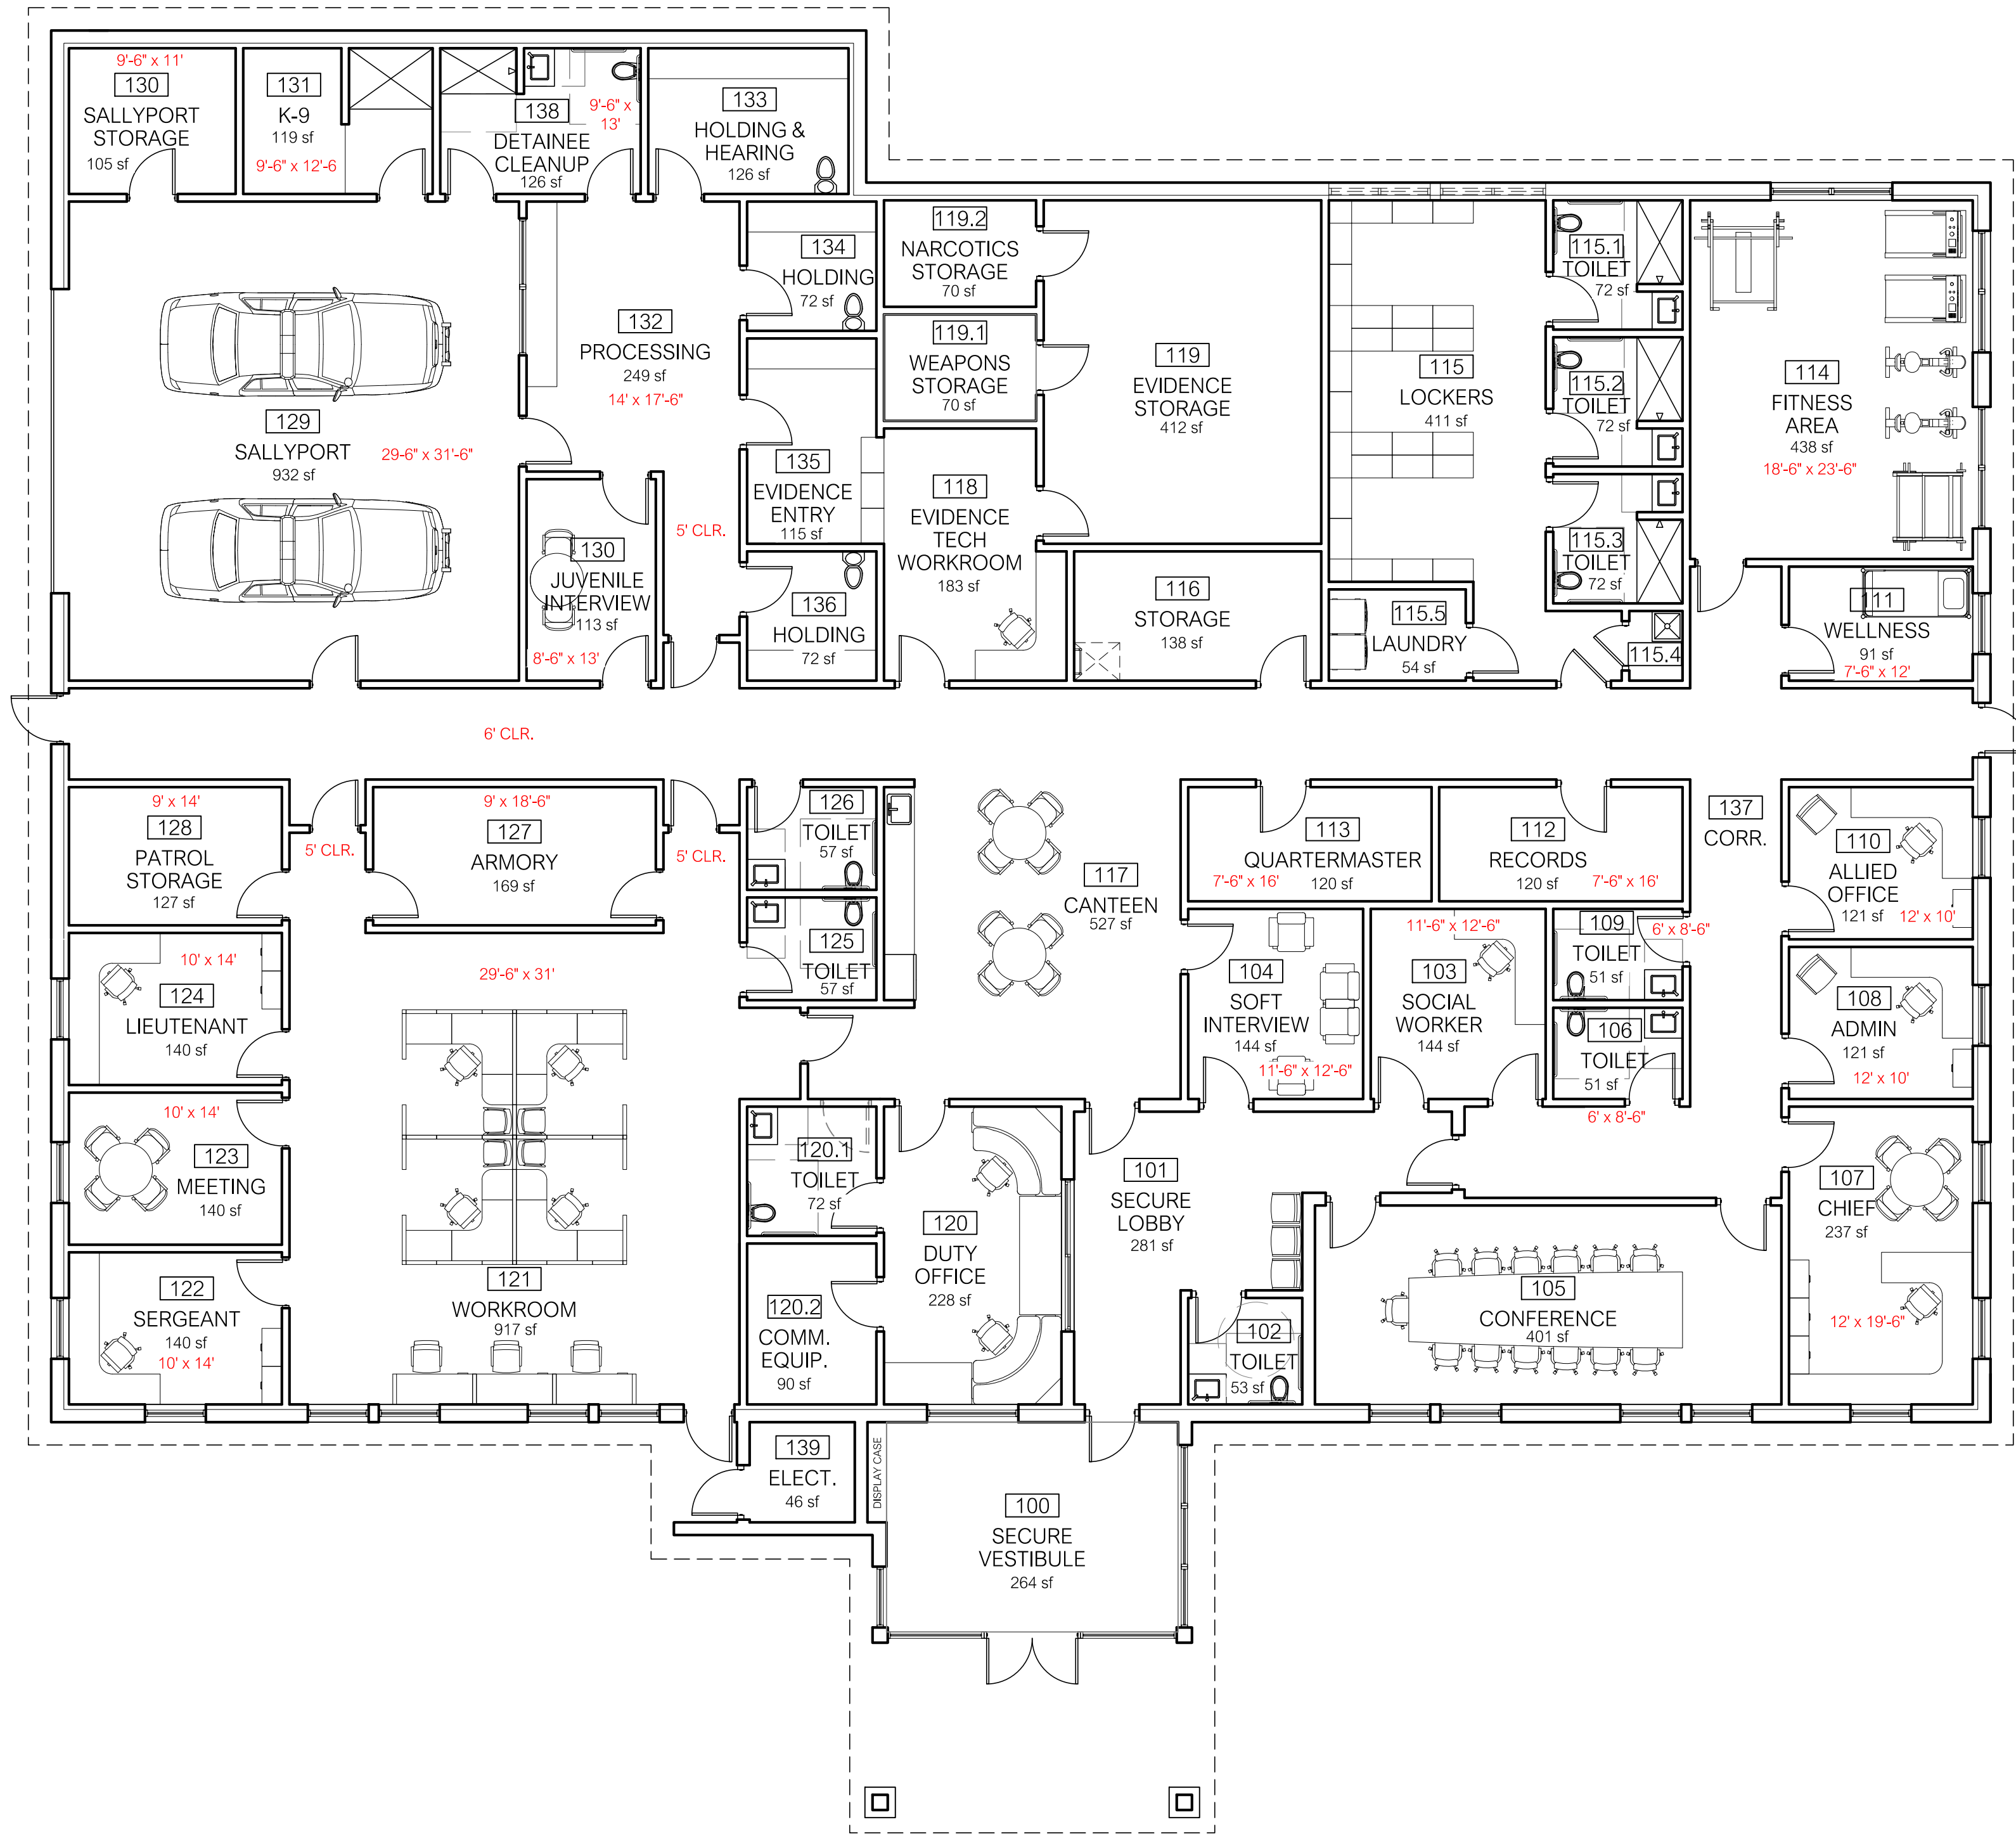

GROUND FLOOR PLAN
1/8" = 1'-0"

1
A101

