


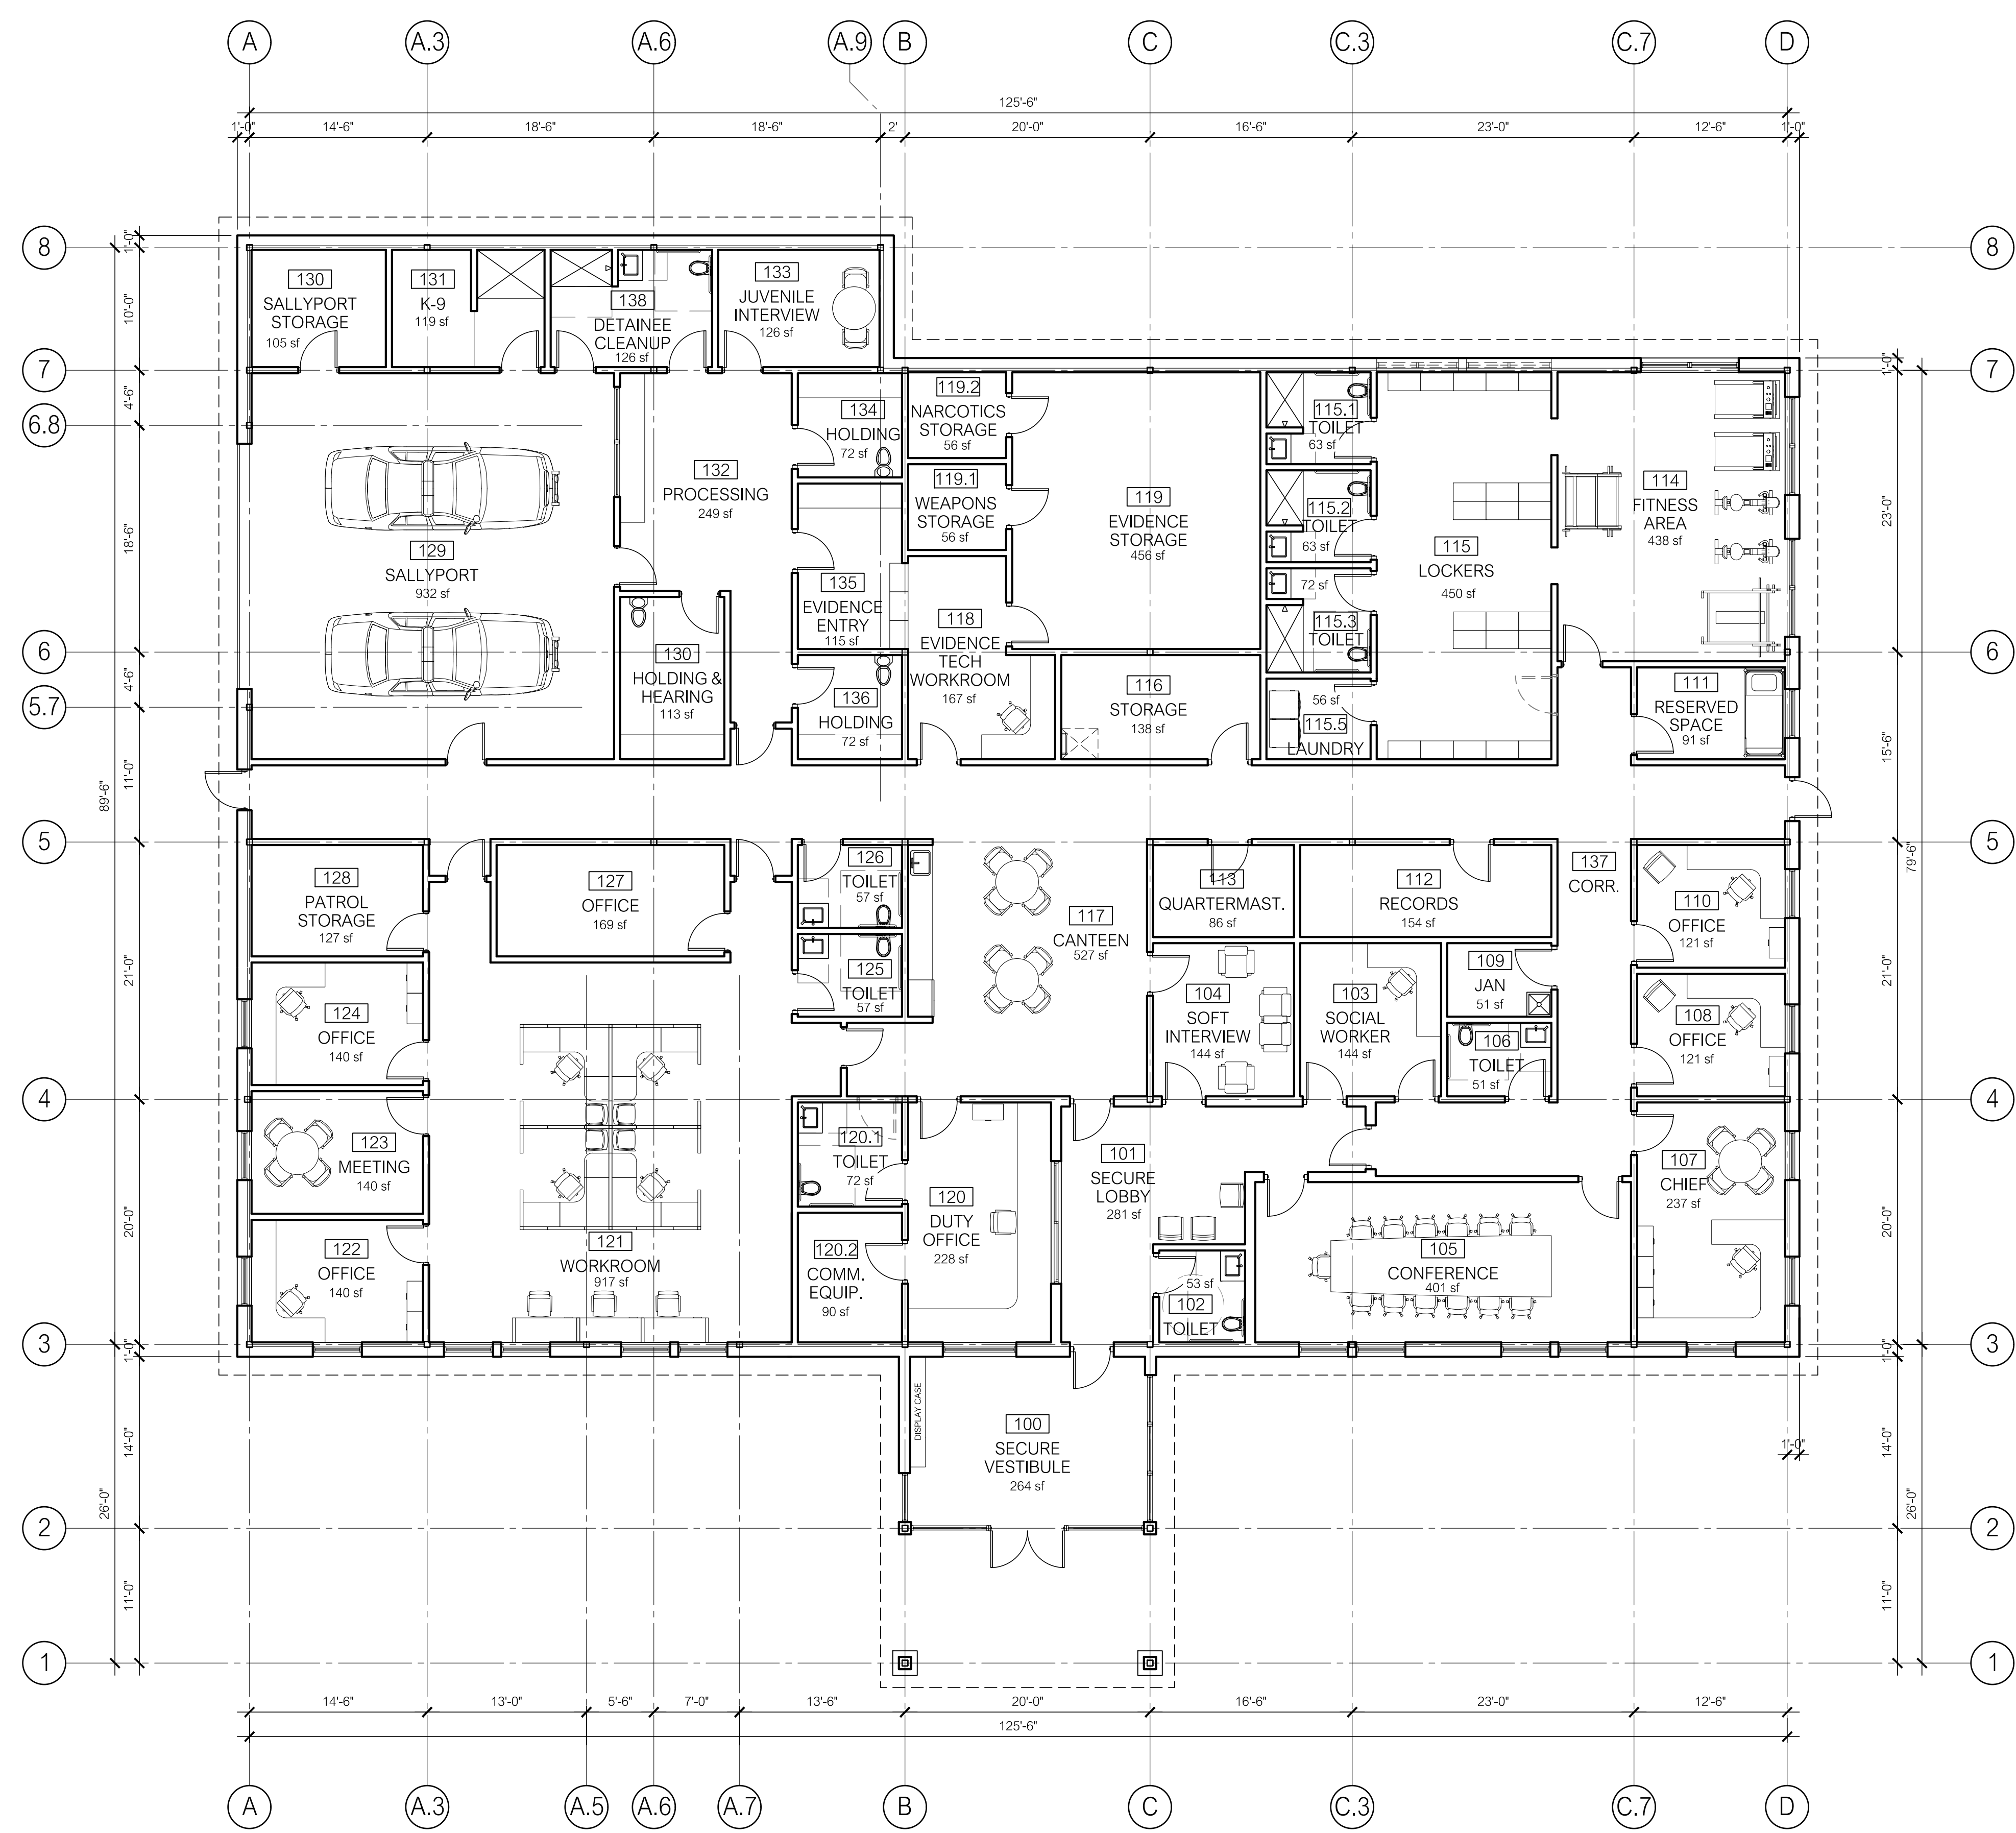

GROUND FLOOR PLAN
1/8" = 1'-0"

1
A101



175 Exchange Street
Bangor, Maine 04401
Phone: 207-974-3028
www.artifexae.com

FLOOR PLAN			
PROJ. NUMBER: 2023102	DRAWN BY: AOG		
REV.	DATE	DESCRIPTION	

CITY OF CARIBOU
CARIBOU POLICE DEPARTMENT
CARIBOU, ME

DATE:
OCT. 21, 2024

A101