

02/06/2025

DRAWING INDEX			
SHEET NUMBER	SHEET NAME	Current Revision	Current Revision Date
ARCHITECTURAL	- NEW WORK		
A001	ARCHITECTURAL SITE DIAGRAM		
A100	ASSEMBLY TYPES AND NOTES		
A101	BASEMENT FLOOR PLAN		
A102	FIRST FLOOR PLAN		
A103	MEZZANINE FLOOR PLAN		
A104	FINISH SCHEDULE, NOTES & DETAILS		
A105	EQUIPMENT SCHEDULE, NOTES & DETAILS		
A200	BUILDING ELEVATIONS		
A300	BUILDING SECTIONS		
A301	BUILDING SECTIONS		
A301	WALL SECTIONS		
A500	ROOF PLAN		
A600	DOOR/WINDOW SCHEDULES, TYPES & NOTES		
A700	ENLARGED PLANS & INT. ELEVATIONS		
A701	ENLARGED PLANS & INT. ELEVATIONS		
A702	ENLARGED PLANS & INT. ELEVATIONS		
A800	FIRST FLOOR REFLECTED CEILING PLAN		
A900	TYPICAL ADA SIGNAGE DETAILS		

KEY TO MATERIALS	
SECTION PATTERN	DESCRIPTION
	BRICK
	CMU MASONRY
	CONCRETE
	POROUS FILL
	EARTH
	PLYWOOD
	GYPSUM BOARD
	RIGID INSULATION
	BATT INSULATION
	END GRAIN LUMBER
	WOOD BLOCK OR SHIM
	FINISH WOOD

THIS LIST OF ABBREVIATIONS IS A GUIDE TO ABBREVIATIONS WHICH MAY BE USED IN THESE DOCUMENTS. ABBREVIATIONS NOT LISTED MAY ALSO BE USED.

CORRELATION AND INTENT OF THE CONTRACT DOCUMENTS

THE INTENT OF THE CONSTRUCTION DRAWINGS AND THE CONSTRUCTION SPECIFICATIONS/PROJECT MANUAL IS TO INCLUDE ALL ITEMS NECESSARY FOR THE PROPER EXECUTION AND COMPLETION OF THE WORK BY THE CONTRACTOR. THE CONSTRUCTION DRAWINGS AND THE CONSTRUCTION SPECIFICATIONS/PROJECT MANUAL ARE COMPLEMENTARY, AND WHAT IS REQUIRED BY ONE SHALL BE AS BINDING AS IF REQUIRED BY ALL. PERFORMANCE BY THE CONTRACTOR SHALL BE REQUIRED ONLY TO THE EXTENT CONSISTENT WITH THE CONSTRUCTION DRAWINGS AND THE CONSTRUCTION SPECIFICATIONS/PROJECT MANUAL AND REASONABLY INFERRABLE FROM THEM AS BEING NECESSARY TO PRODUCE THE INDICATED/INTENDED RESULTS. IN THE CASE OF INCONSISTENCIES BETWEEN THE CONSTRUCTION DRAWINGS AND THE CONSTRUCTION SPECIFICATIONS/PROJECT MANUAL OR WITHIN EITHER DOCUMENT NOT CLARIFIED BY ADDENDUM, THE BETTER QUALITY OR GREATER QUANTITY OF WORK SHALL BE PROVIDED IN ACCORDANCE WITH THE ARCHITECT'S INTERPRETATION.





ARTIFEX
architects & engineers

175 Exchange St.
Bangor, Maine 04401
Phone: 207-974-3028
www.artifexae.com

CONSULTANT:

SEAL:

CITY OF CARIBOU, MAINE
CARIBOU POLICE DEPARTMENT

PROJECT NUMBER: 23-199

SUBMISSION:
PROGRESS SET

ORIGINAL ISSUE DATE:
02/06/2025


SHEET REVISION SCHEDULE:
No. DATE

ARCHITECTURAL SITE DIAGRAM

SHEET NUMBER:

A001

2/6/2025 5:02:40 PM

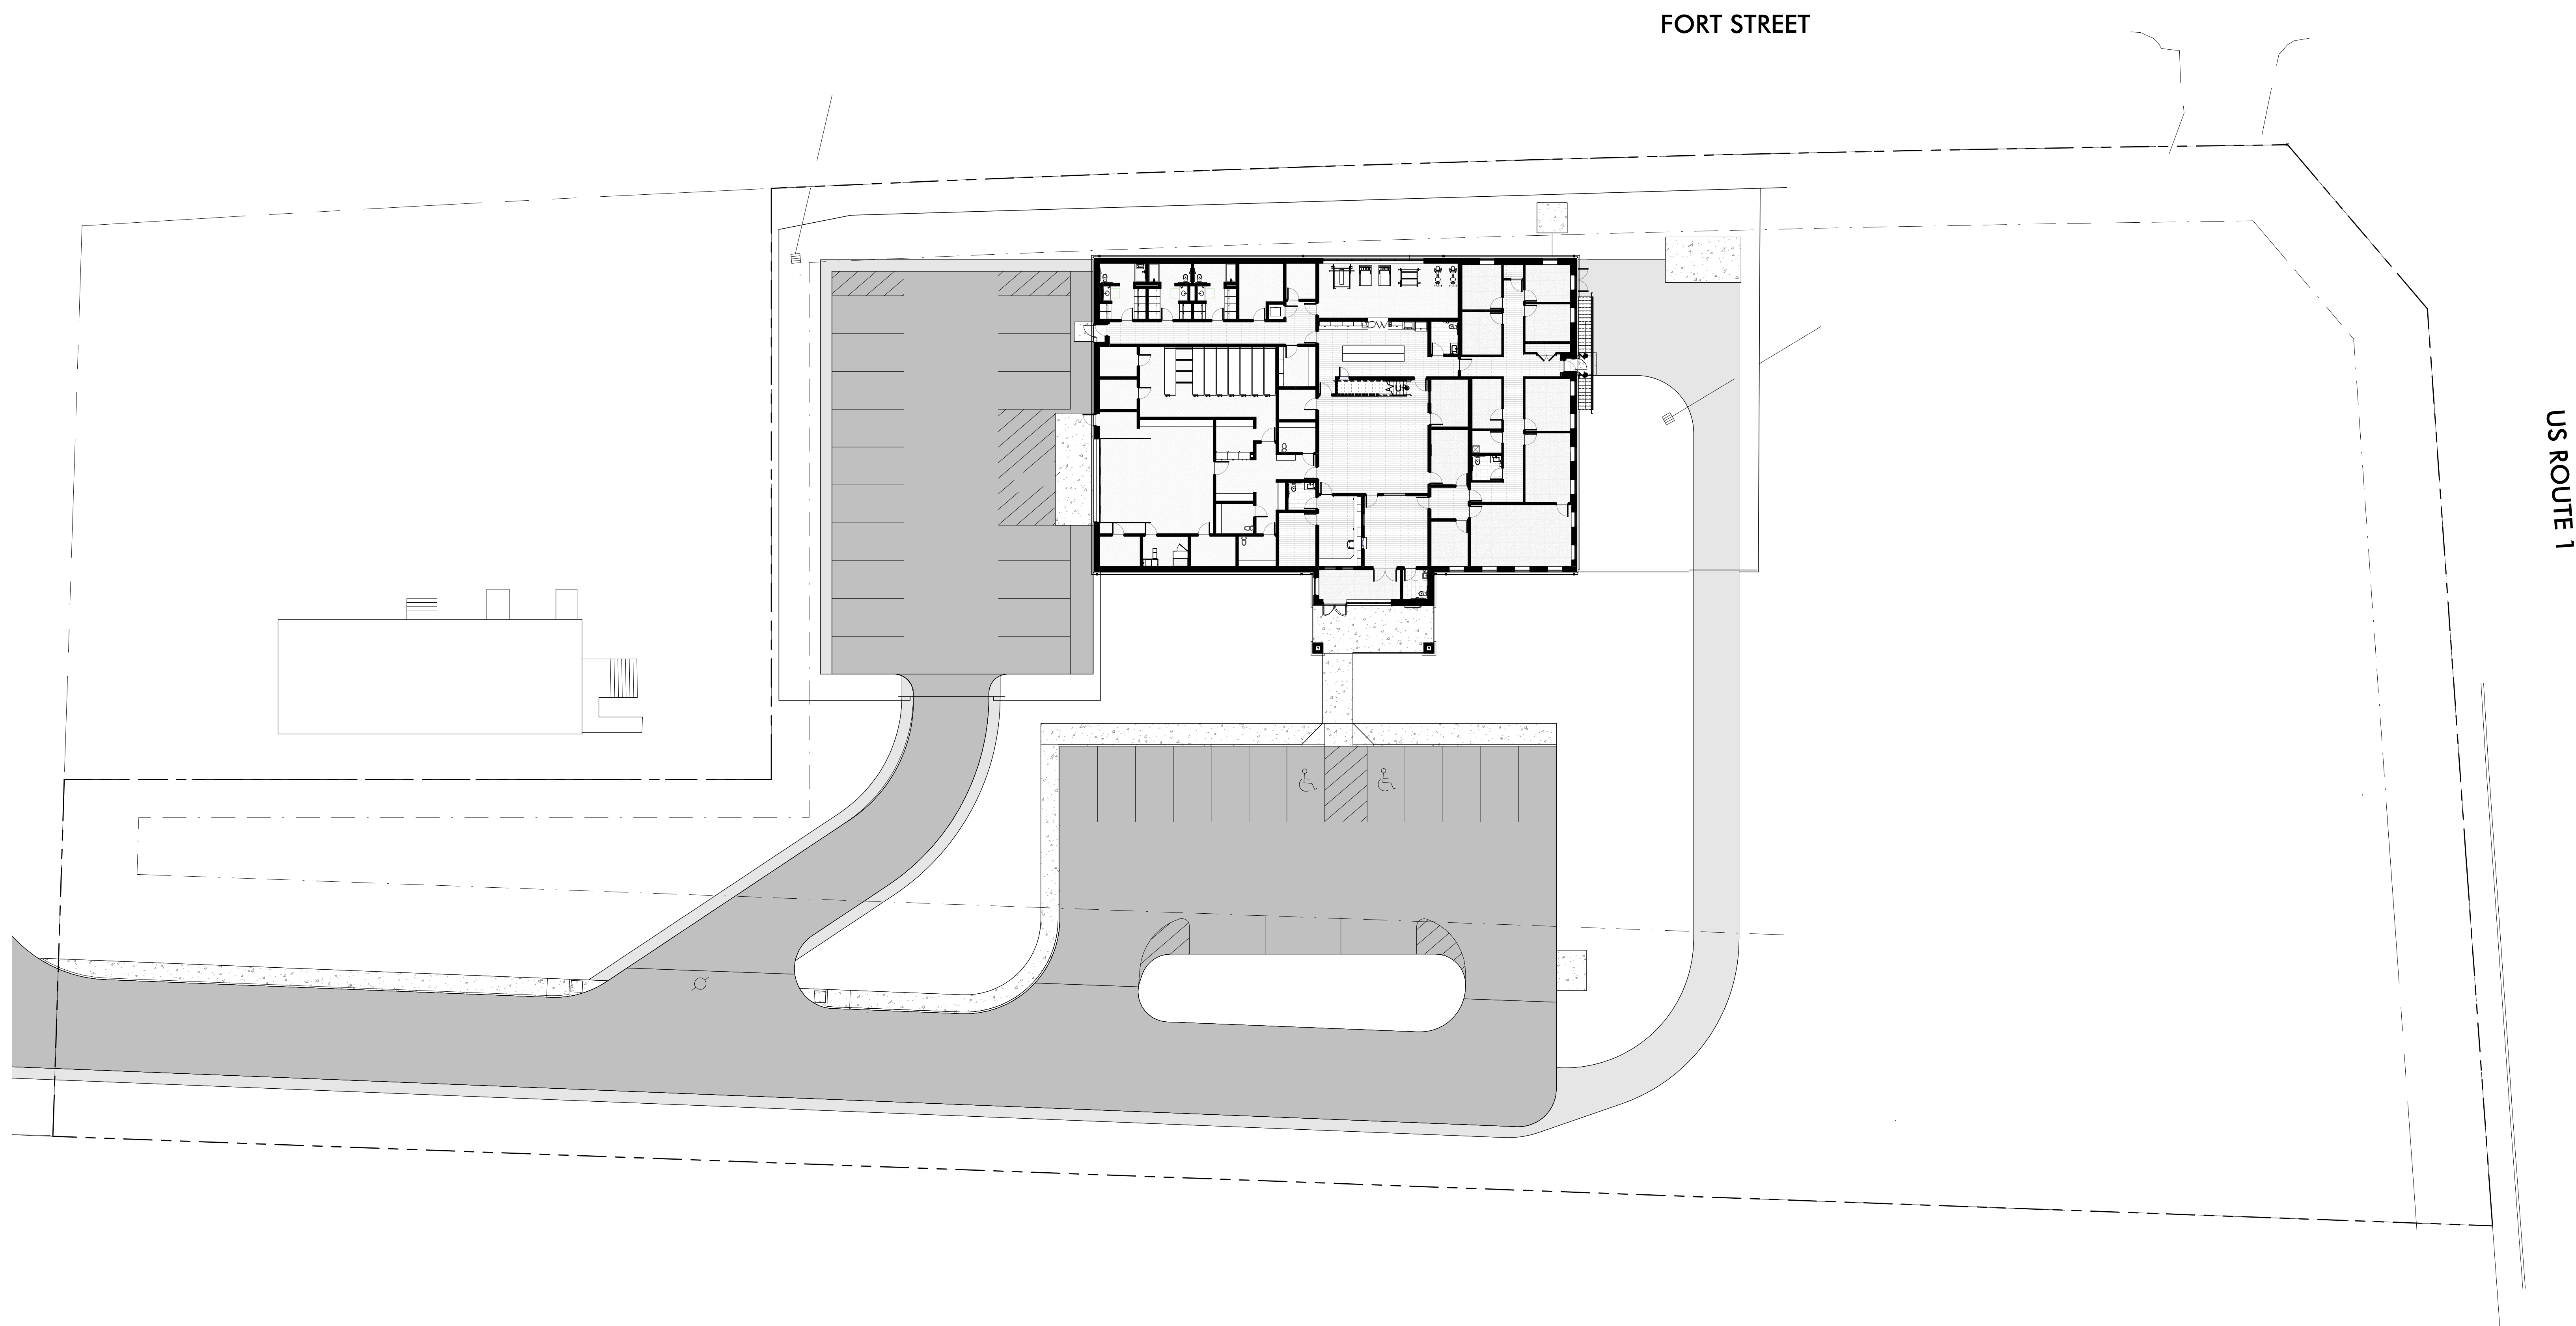


1 ARCHITECTURAL SITE DIAGRAM
1" = 20'-0"

PRELIMINARY - NOT FOR CONSTRUCTION


GENERAL PROJECT NOTES

GENERAL PARTITION NOTES


SCHEDULE - INTERIOR PARTITION & WALL TYPE					
MARK	WIDTH	DESCRIPTION	FIRE RATING		STC RATING
			RATING	ASSEMBLY REF	
GM08.1	7 5/8"	8" GROUND FACE CMU TO EXTEND 6" MIN ABOVE FINISH CEILING - ONE SIDE POLISHED			
GM08.2	7 5/8"	8" GROUND FACE CMU TO EXTEND 6" MIN ABOVE FINISH CEILING - BOTH SIDES POLISHED			
GM10.1	9 5/8"	10" GROUND FACE CMU TO EXTEND 6" MIN ABOVE FINISH CEILING - BOTH ONE SIDE POLISHED			
GM10.2	9 5/8"	10" GROUND FACE CMU TO EXTEND 6" MIN ABOVE FINISH CEILING - BOTH SIDES POLISHED			
M08	7 5/8"	8" CMU TO EXTEND 6" MIN ABOVE FINISH CEILING			
M10	9 5/8"	10" CMU TO EXTEND 6" MIN ABOVE FINISH CEILING			
P4	4 1/4"	3 5/8" METAL STUD W/ 5/8" GWB ONE SIDE			
P7	4 7/8"	3 5/8" METAL STUD W/ 5/8" GYPSUM WALL BOARD EACH SIDE			
P8	7 1/4"	6" METAL STUD W/ 5/8" GYPSUM WALL BOARD EACH SIDE			

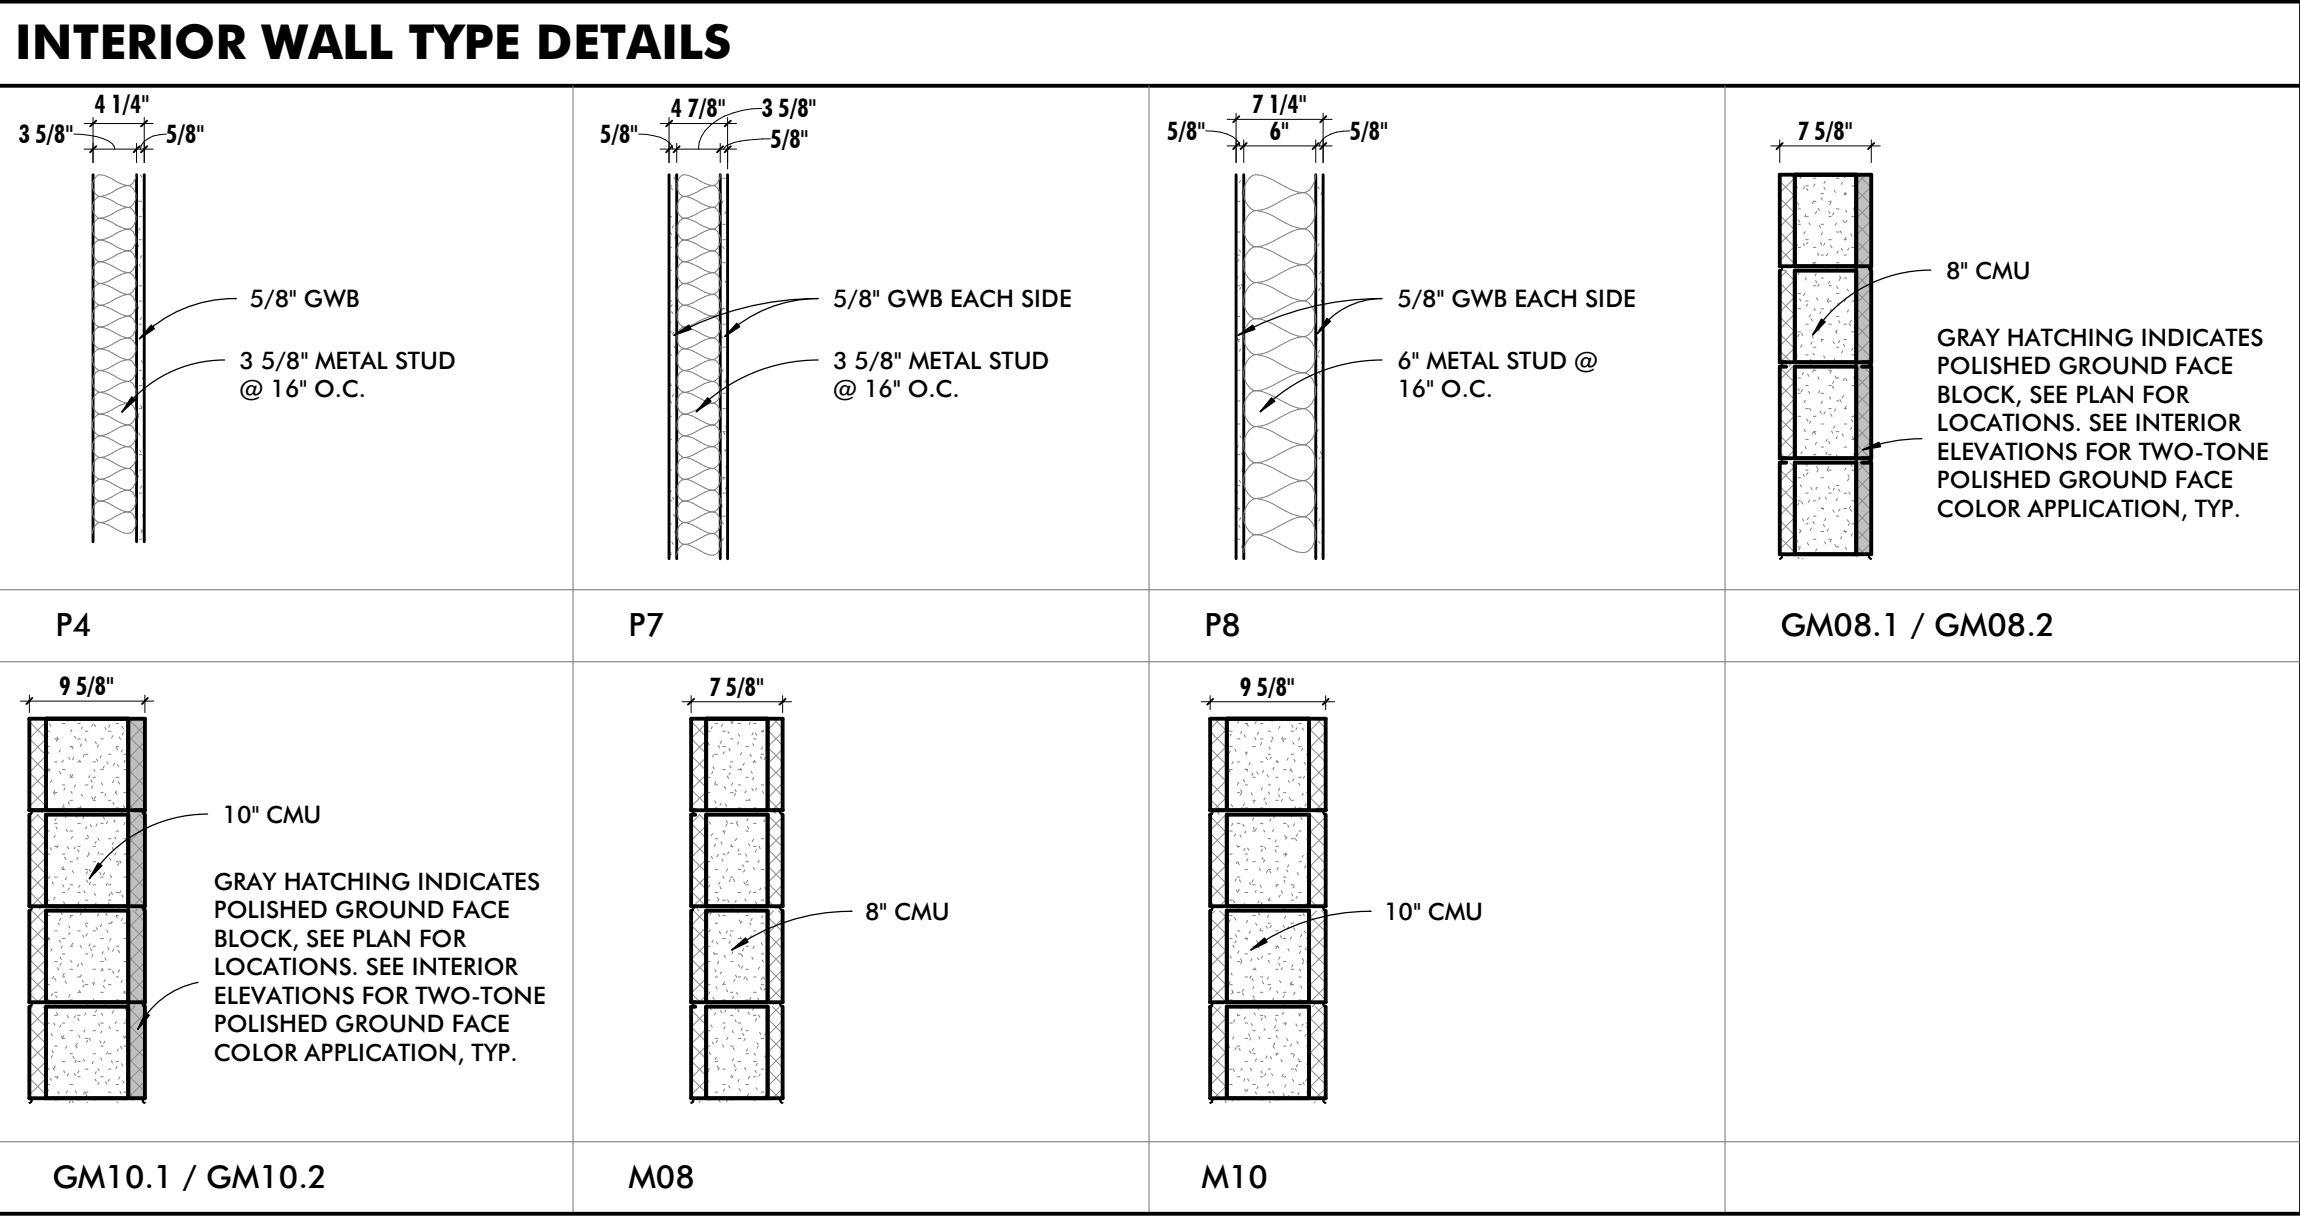


SCHEDULE - EXTERIOR WALL TYPE		
MARK	WIDTH	DESCRIPTION
E1	1'-7"	10" CMU, LIQUID APPLIED AIR BARRIER, 4" RIGID INSULATION, 1 3/4" AIR SPACE, 4" STONE MASONRY VENEER
E2.1	1'-1 5/8"	8" CMU, LIQUID APPLIED AIR BARRIER, 4" RIGID INSULATION W/ VERTICAL 5" COMPOSITE Z-GIRTS @ 16" O.C., 1" AIR SPACE, HORIZONTAL METAL PANEL SYSTEM
E2.2	1'-3 5/8"	10" CMU, LIQUID APPLIED AIR BARRIER, 4" RIGID INSULATION W/ VERTICAL 5" COMPOSITE Z-GIRTS @ 16" O.C., 1" AIR SPACE, HORIZONTAL METAL PANEL SYSTEM
E3	1'-4 1/8"	10" CMU, LIQUID APPLIED AIR BARRIER, RIGID INSULATION W/ HORIZONTAL 5" COMPOSITE Z-GIRT @ 16" O.C., 1" AIR SPACE, 15" VERTICAL STANDING SEAM WALL CLADDING
E4	1'-9 3/8"	12" CAST IN-PLACE CONCRETE, LIQUID APPLIED AIR BARRIER, 4" RIGID INSULATION, DOVETAIL ANCHOR SLOT TIE @ 16" O.C., 1 3/4" AIR SPACE, STONE MASONRY VENEER
E5	1'-4"	12" CAST IN-PLACE CONCRETE, 4" RIGID INSULATION, DAMPROOFING
E6	1'-7"	10" CMU, LIQUID APPLIED AIR BARRIER, 4" RIGID INSULATION, 1 3/4" AIR SPACE, MASONRY TIES @ 16" O.C. EACH WAY, GROUNDFACE CMU VENEER

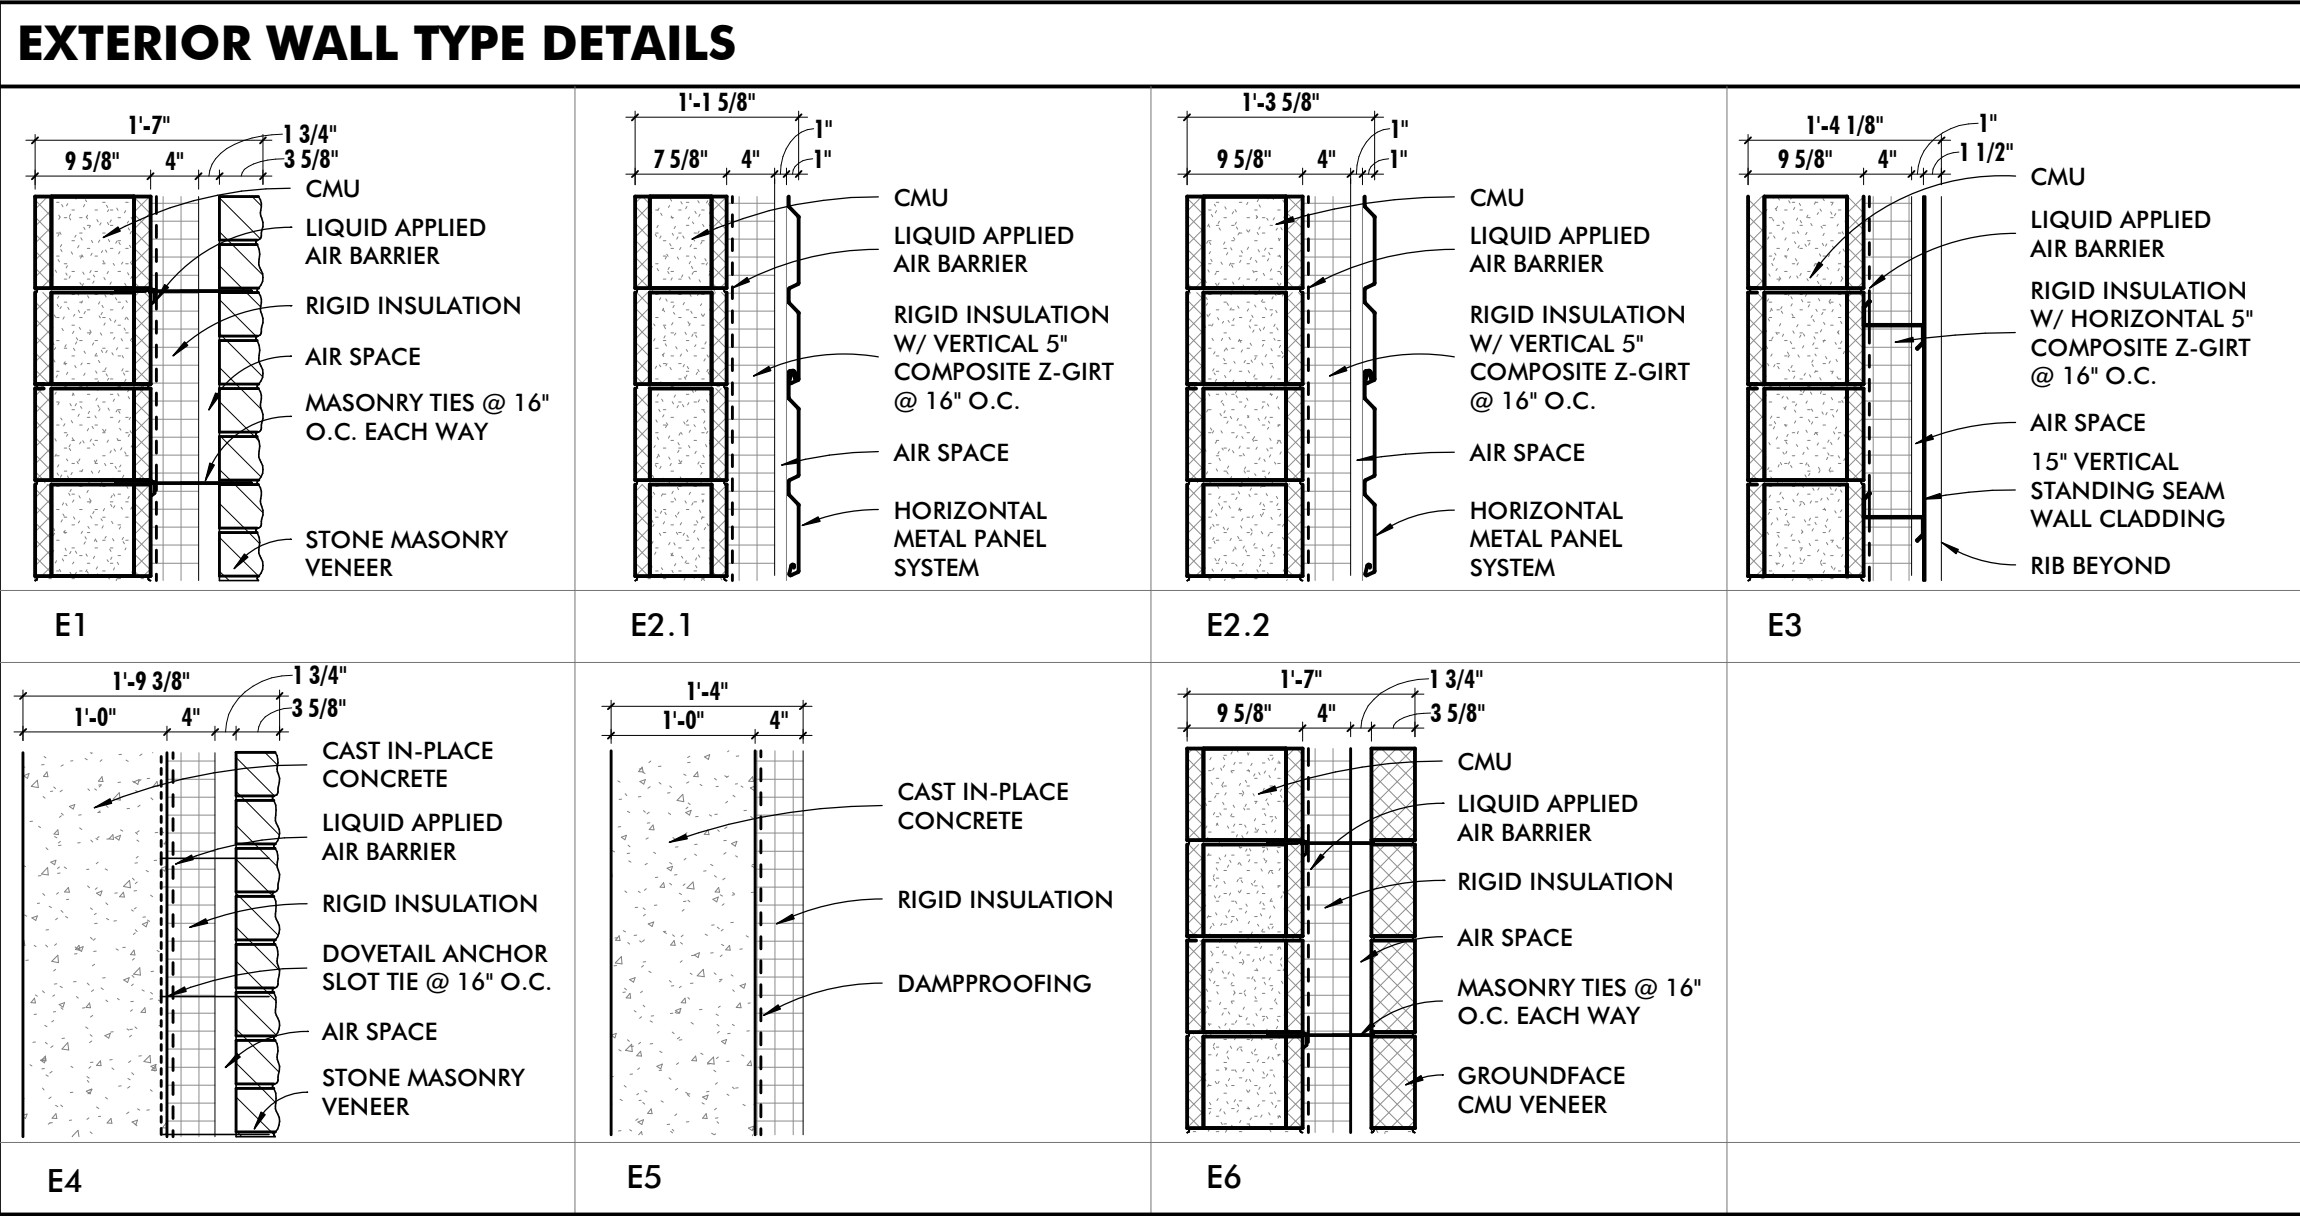


SCHEDULE - ROOFING TYPES	
TYPE MARK	DESCRIPTION
RA1	STANDING SEAM METAL ROOF OVER ICE & WATER SHIELD, 1/2" HIGH-DENSITY POLYISO BOARD, 6" RIGID INSULATION AND 1 1/2" SLOPED METAL DECK
RA2	

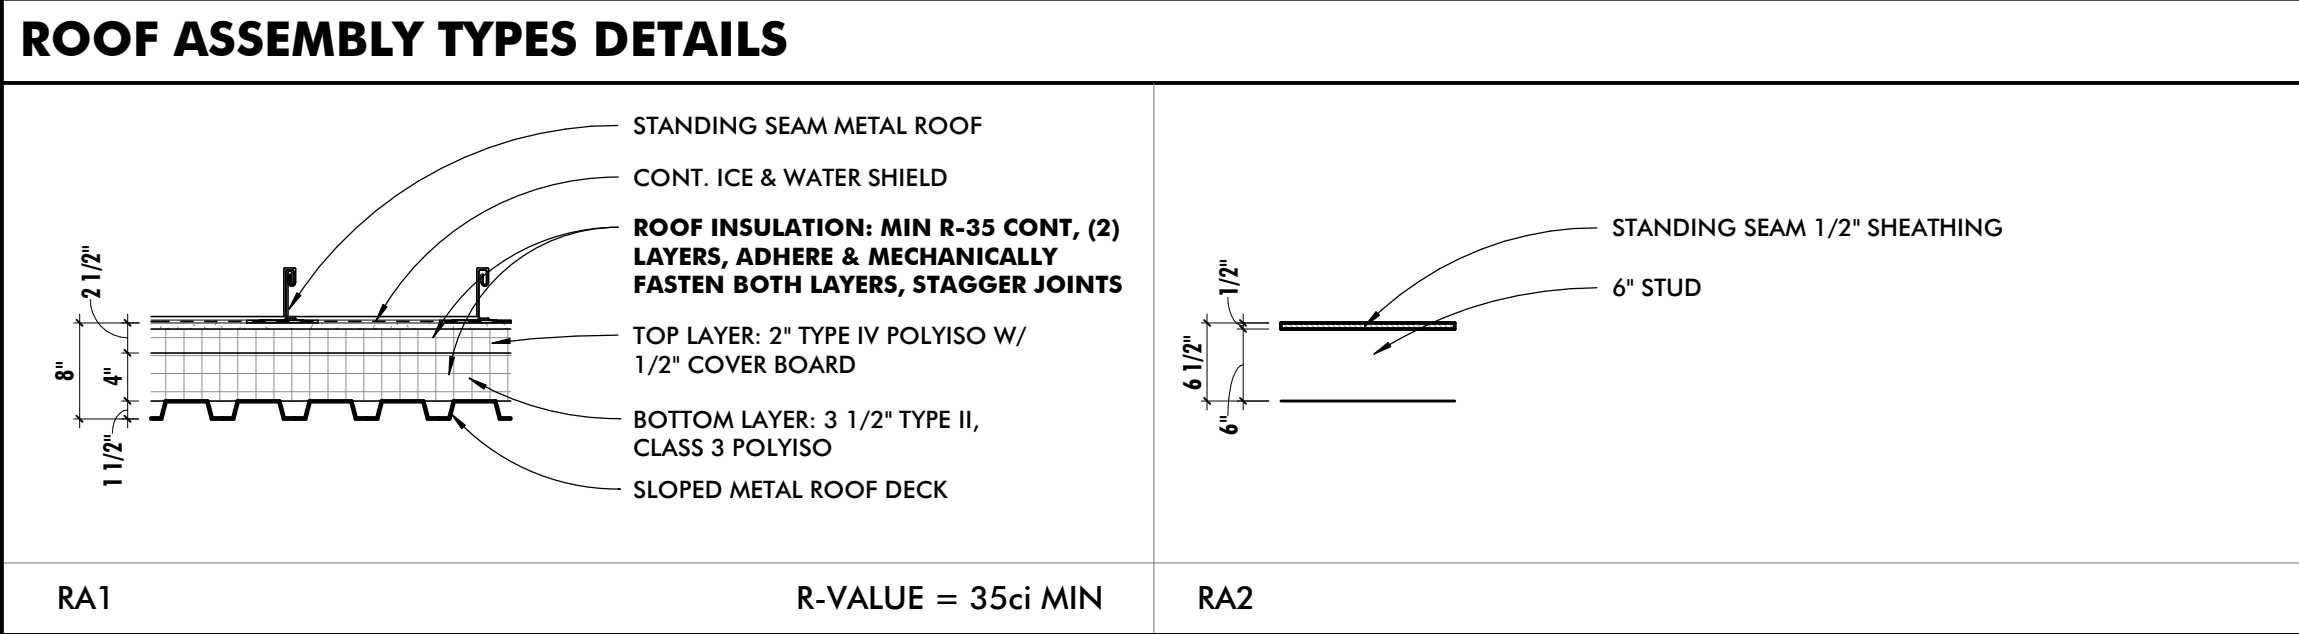

SCHEDULE - FLOOR ASSEMBLY TYPES				
MARK	DESCRIPTION	FIRE RATING		STC RATING
		RATING	ASSEMBLY REF	
CMD5	5" CONCRETE SLAB OVER METAL DECK			
CS4	4" CONCRETE SLAB			
SOG4	4" CONCRETE SLAB OVER VAPOR BARRIER AND POROUS FILL			
SOG6	6" CONCRETE SLAB OVER VAPOR BARRIER AND POROUS FILL			

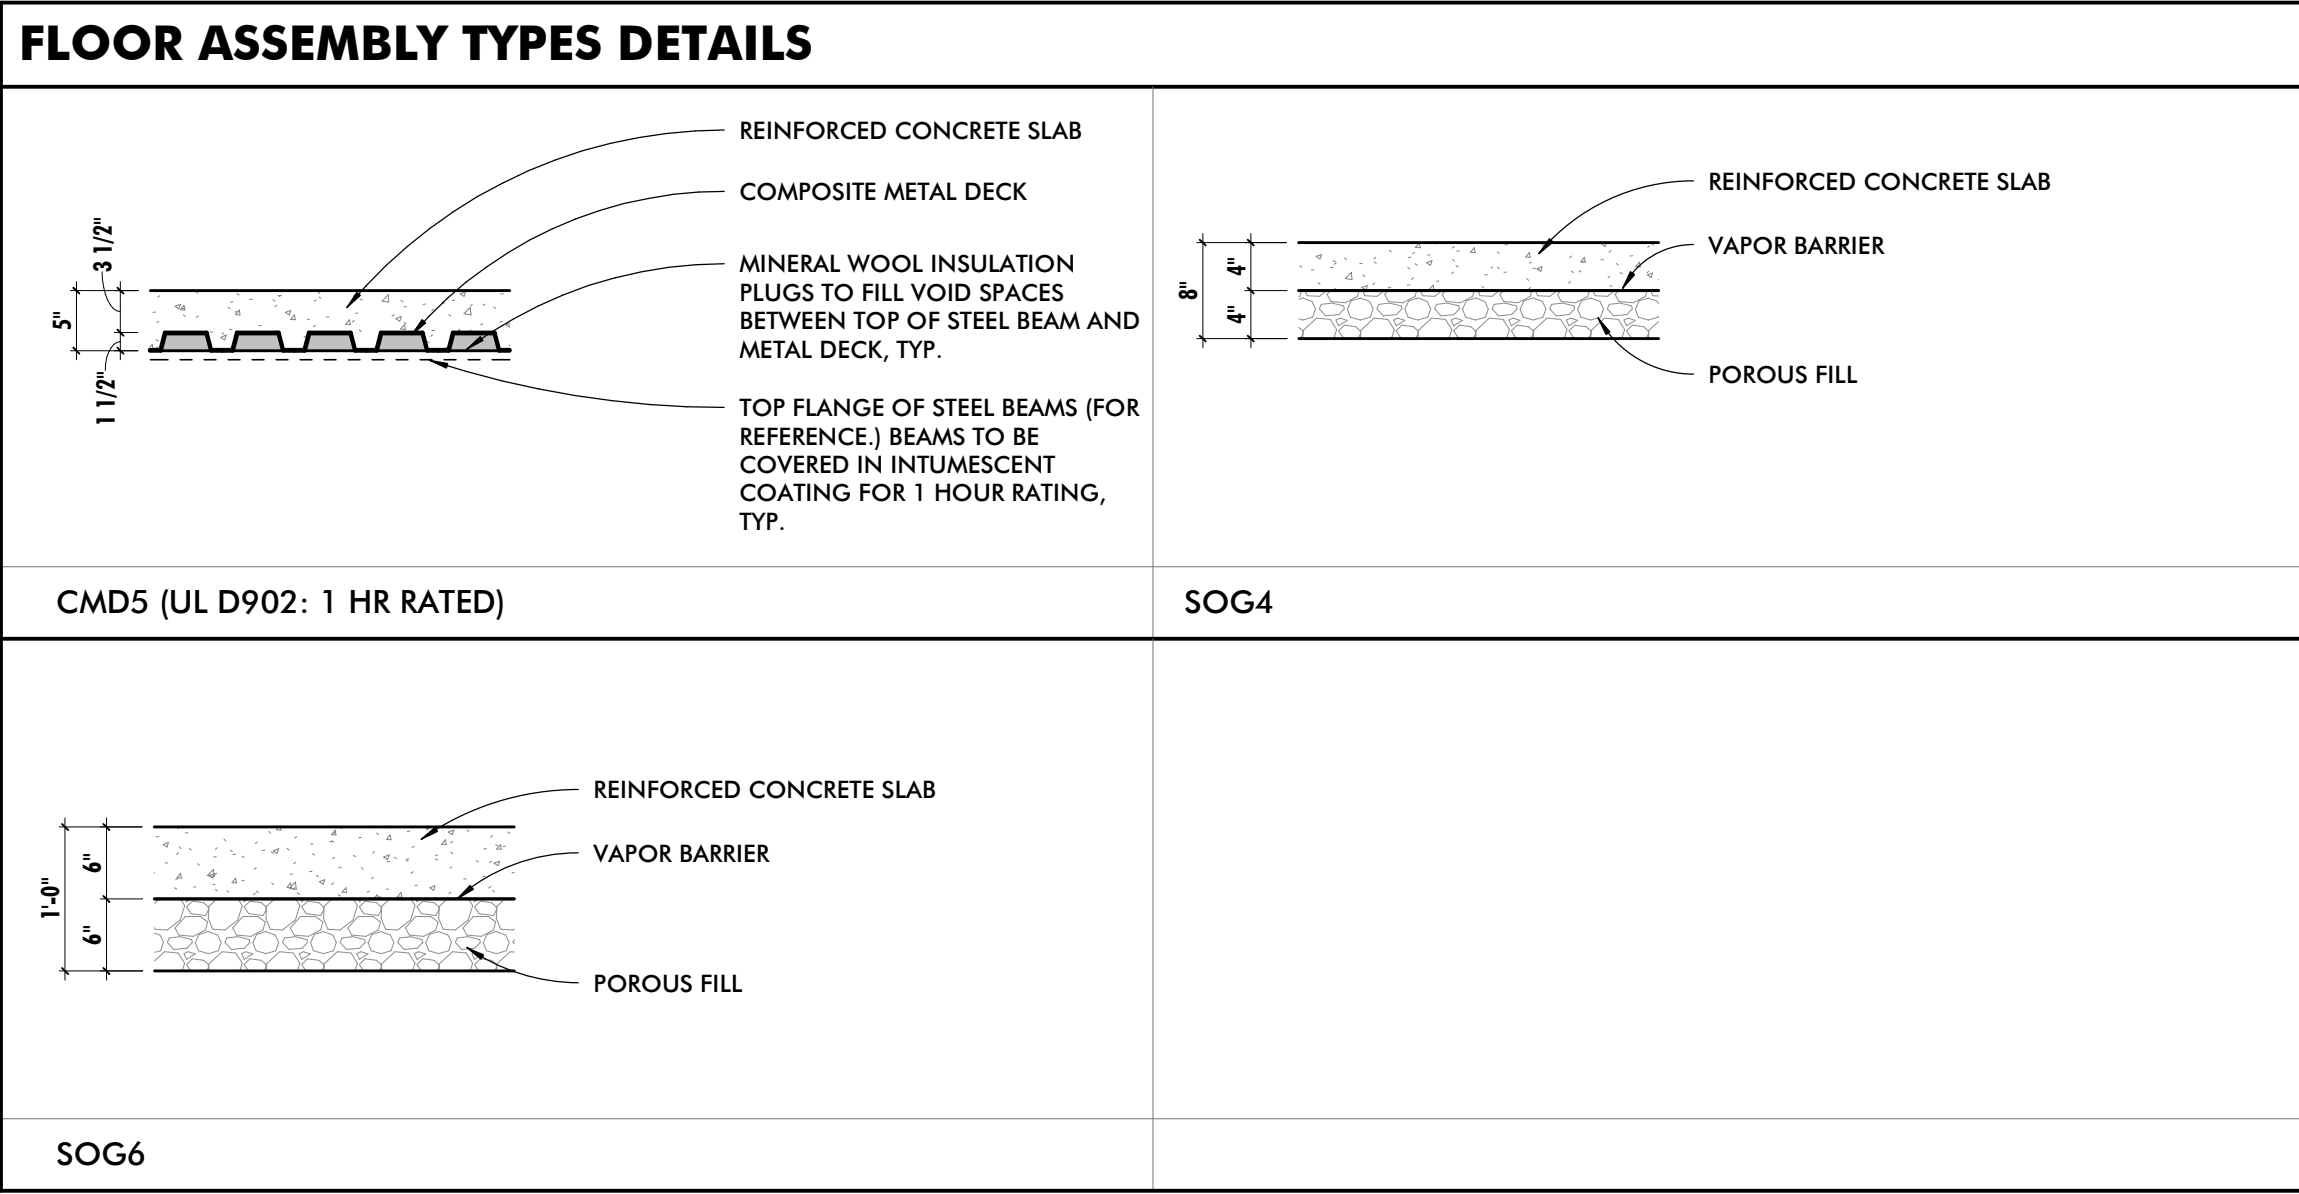

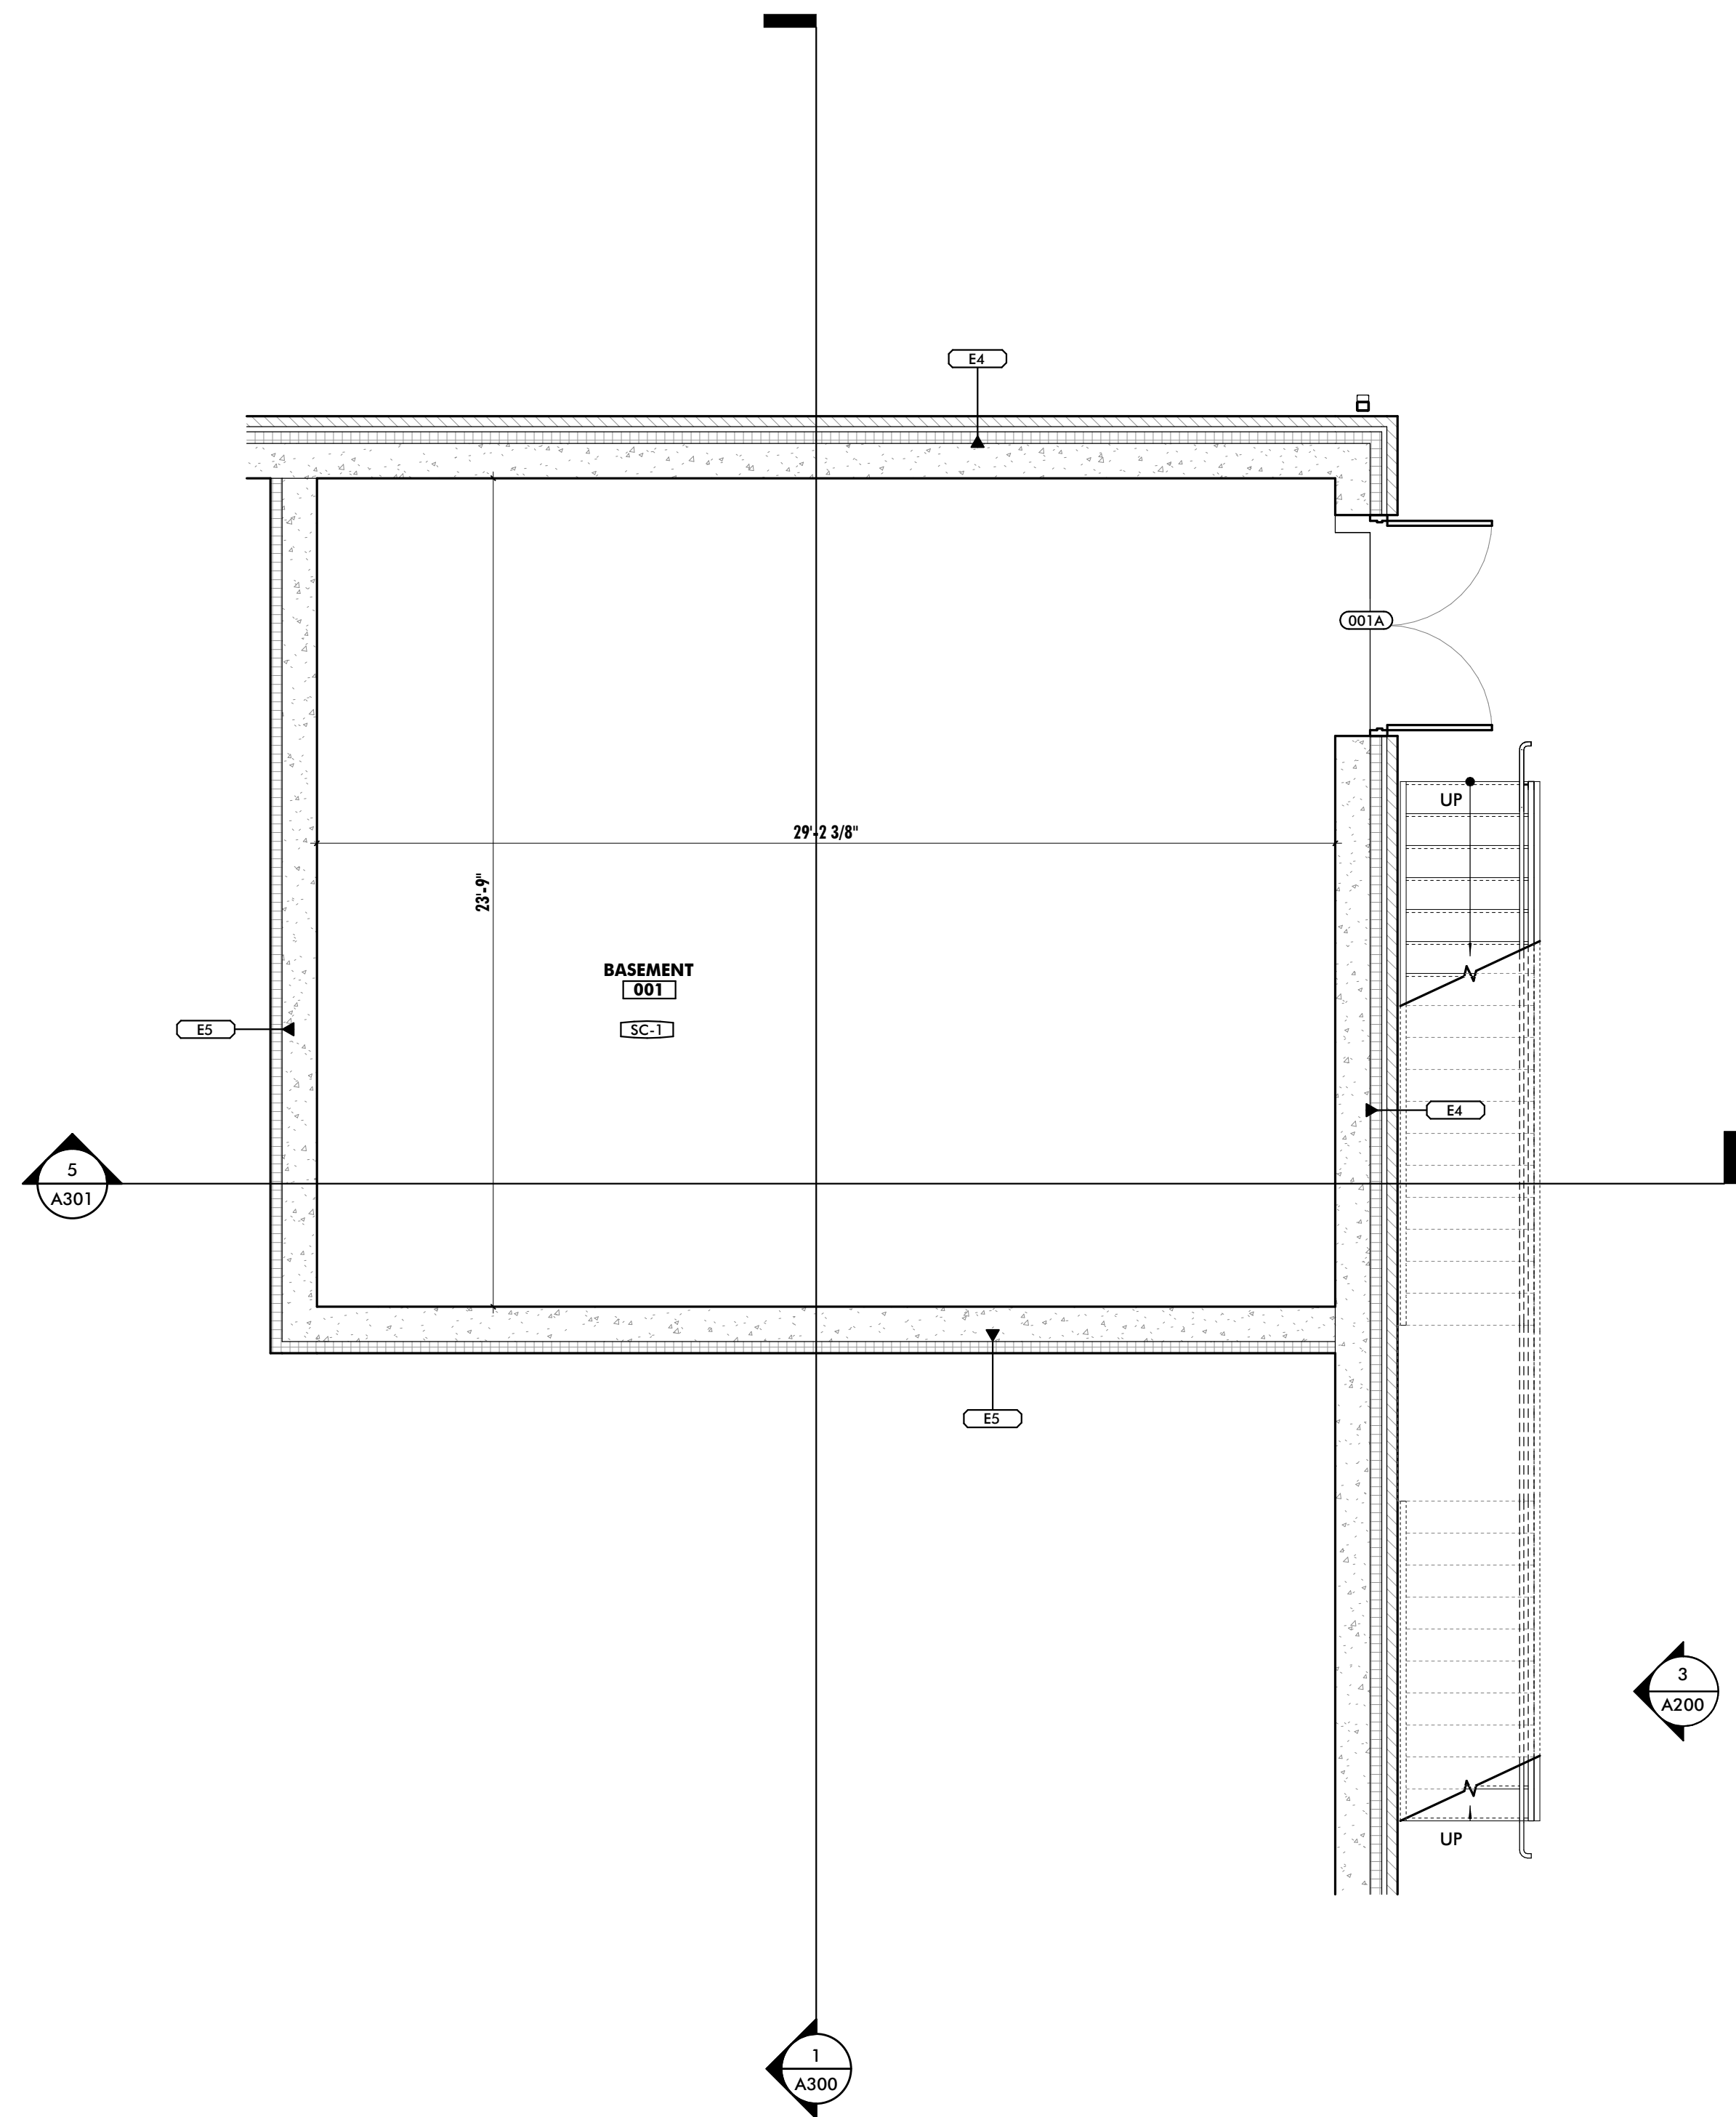

1 BASEMENT DIMENSION PLAN
1/4" = 1'-0"

PRELIMINARY - NOT FOR CONSTRUCTION

CONSULTANT:

SEAL:

CITY OF CARIBOU, MAINE
CARIBOU POLICE DEPARTMENT

PROJECT NUMBER: 23-199

SUBMISSION:
PROGRESS SET


ORIGINAL ISSUE DATE:
02/06/2025

SHEET REVISION SCHEDULE:
No. DATE

BASEMENT FLOOR PLAN

SHEET NUMBER:

A101

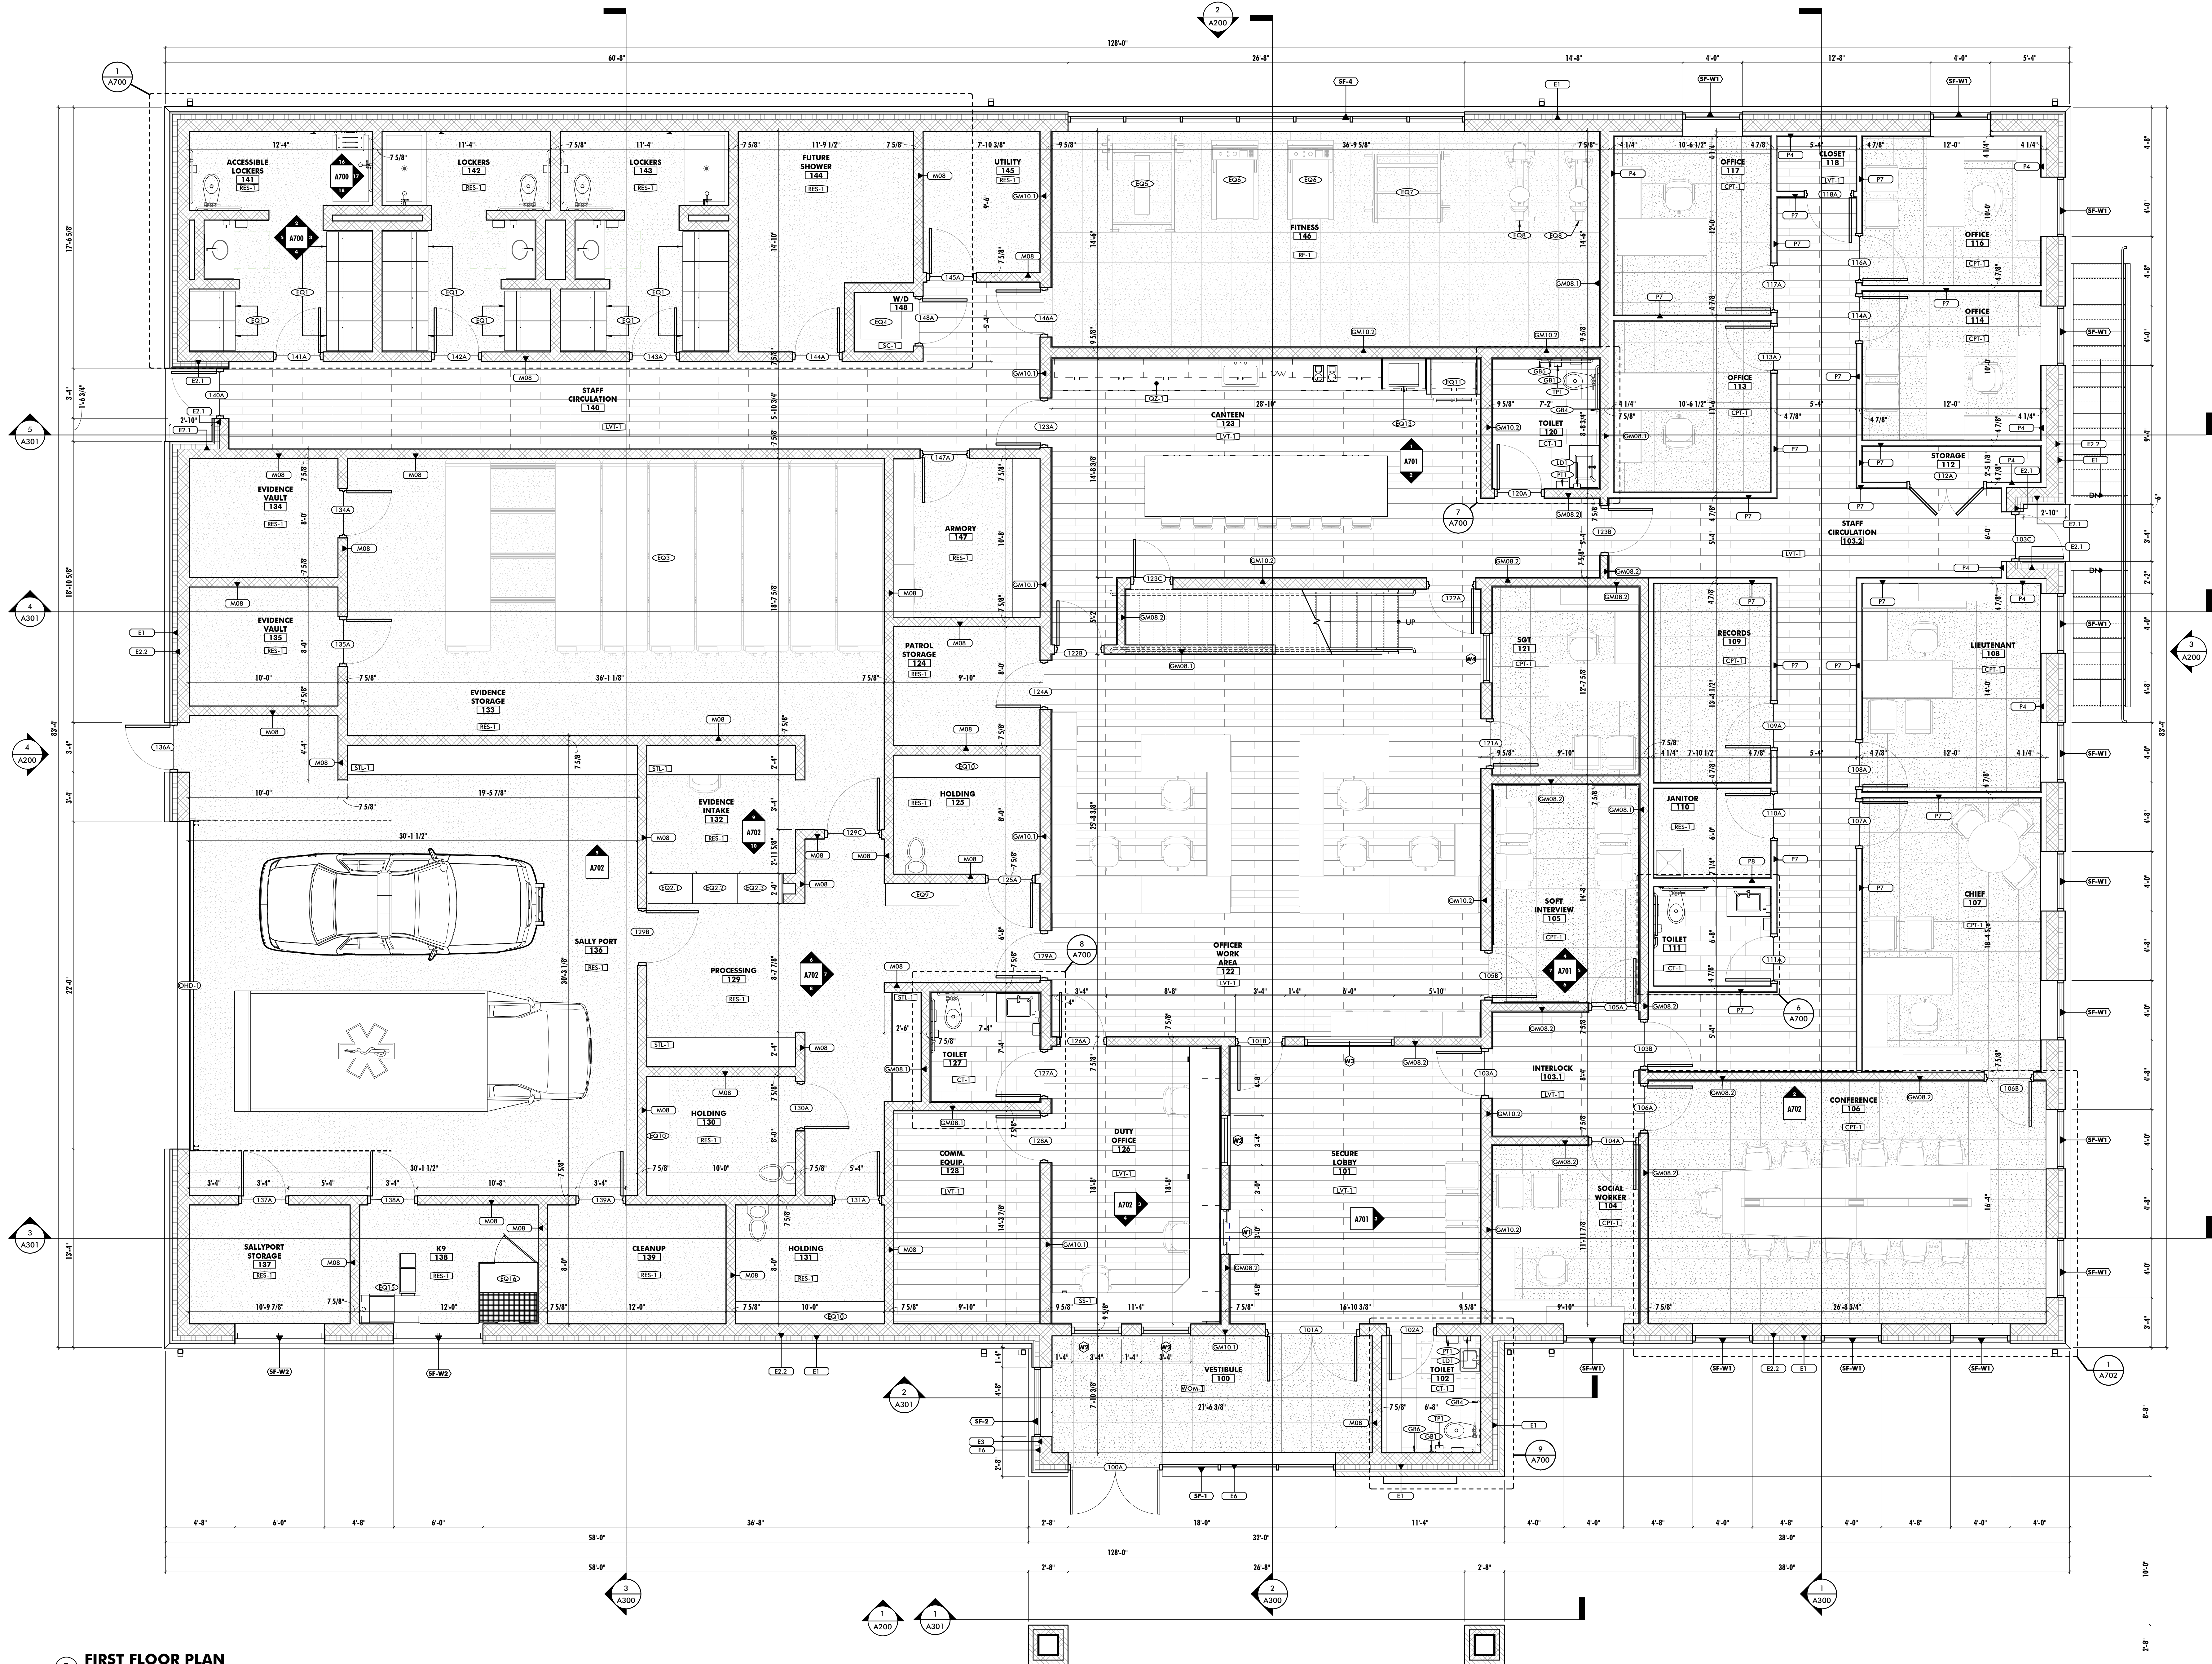

PRELIMINARY - NOT FOR CONSTRUCTION



ARCHITECTURE + MASTER PLANNING

8098 SANDPIPER CIR, SUITE H
NOTTINGHAM, MD 21236

 410-344-1460
 INFO@MWSARCH.COM
 WWW.MWSARCH.COM



175 Exchange St.
Bangor, Maine 04401
Phone: 207-974-3028
www.artifexae.com

CONSULTANT:

REAL:

**CITY OF CARIBOU, MAINE
CARIBOU POLICE DEPARTMENT**

PROJECT NUMBER: 23-199

SUBMISSION:
PROGRESS SET

ORIGINAL ISSUE DATE:
01/06/2025

SHEET REVISION SCHEDULE:


No.	DATE
-----	------

MEZZANINE FLOOR PLAN

SHEET NUMBER:

A103

2/6/2025 5:02:47 PM

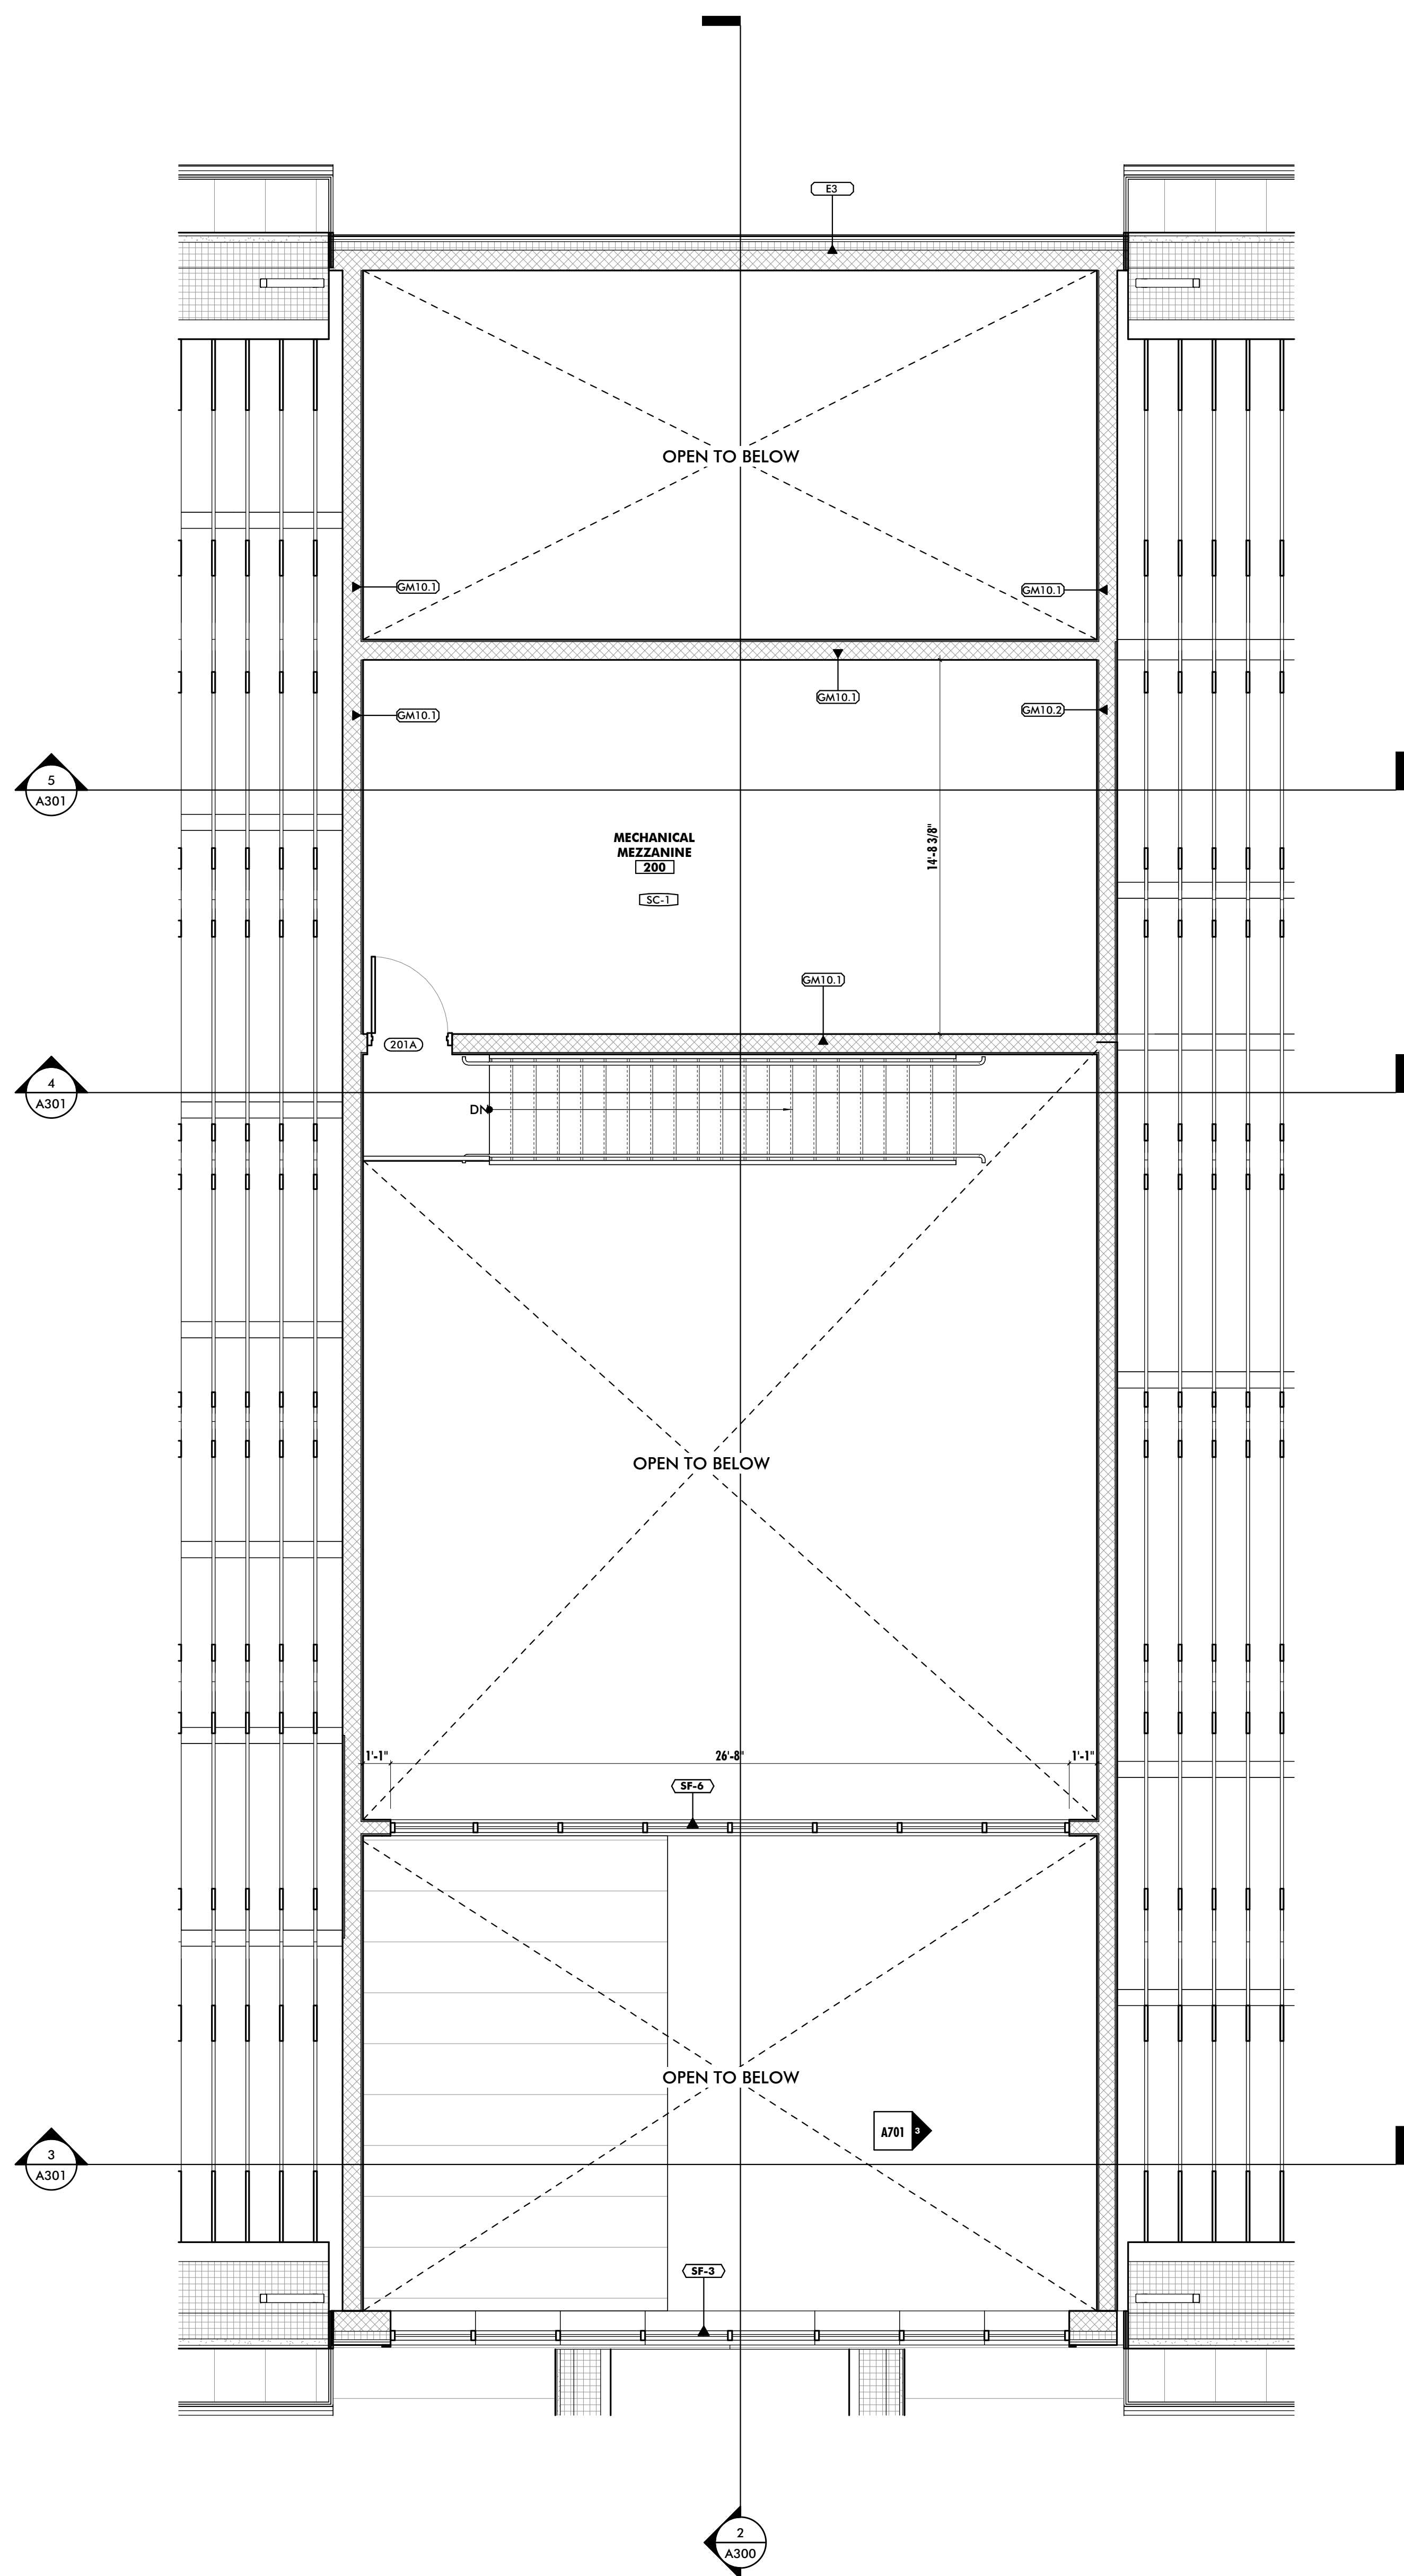

1 MEZZANINE
1/4" = 1'-0"

PRELIMINARY - NOT FOR CONSTRUCTION

ALL DRAWINGS ARE PROTECTED BY FEDERAL COPYRIGHT BY MANNS WOODWARD STUDIOS, INC. AND CAN NOT BE REPRODUCED OR MODIFIED IN ANY MANNER WITHOUT WRITTEN PERMISSION. DOCUMENTS MAY NOT BE USED IN PART OR WHOLE TO DEVELOP THE DESIGN OF ANOTHER BUILDING WITHOUT EXPRESS WRITTEN PERMISSION BY MANNS WOODWARD STUDIOS.



175 Exchange St.
Bangor, Maine 04401
Phone: 207-974-3028
www.artifexae.com

CONSULTANT:

SEAL:

CITY OF CARIBOU, MAINE
CARIBOU POLICE DEPARTMENT

PROJECT NUMBER: 23-199

SUBMISSION:
PROGRESS SET

ORIGINAL ISSUE DATE:
02/06/2025

SHEET REVISION SCHEDULE:
No. DATE

FINISH SCHEDULE, NOTES & DETAILS

SHEET NUMBER:

A104

2/6/2025 5:02:47 PM

INTERIOR FINISH LEGEND

FINISH MARK	DESCRIPTION	BOD MANUFACTURER	BOD MODEL/PRODUCT LINE	BOD COMMENTS
AWP-1	ACOUSTIC WALL PANELS - FABRIC WRAPPED	MBI PRODUCTS	TBD	
B-1	4" RUBBER BASE	JOHNSONITE	TRADITIONAL RUBBER BASE	MULTIPLE SIZES
B-2	6" COVE TILE BASE	ARCHITESSA	TBD	
B-3	4" RESINOUS COVE BASE	SIKA	TBD	
CPT-1	24" x 24" CARPET TILE	INTERFACE	TBD	
CT-1	12" x 24" CERAMIC TILE	ARCHITESSA	TBD	
GF-1	GROUND FACE CMU	YORK BUILDING PRODUCTS	TBD	
GF-2	GROUND FACE CMU ACCENT	YORK BUILDING PRODUCTS	TBD	
GF-3	GROUND FACE CMU ACCENT	YORK BUILDING PRODUCTS	TBD	
HPC-1	PAINTED CMU	SHERWIN WILLIAMS	TBD	
LVT-1	LUXURY VINYL TILE	INTERFACE	TBD	
P-1	GENERAL WALL PAINT	SHERWIN WILLIAMS	TBD	
P-2	TRIM PAINT	SHERWIN WILLIAMS	TBD	
PL-1	PLASTIC LAMINATE	WILSONART	TBD	
QZ-1	QUARTZ COUNTERTOP	CORIAN	TBD	
RES-1	RESINOUS FLOORING	SIKA	TBD	
RF-1	RUBBER FLOORING	TARKETT	TBD	
SC-1	SEALED CONCRETE	N/A	N/A	
SS-1	SOLID SURFACE COUNTERTOP	CORIAN	TBD	
STL-1	14 GA STAINLESS STEEL	N/A	N/A	
WOM-1	WALKOFF CARPET MAT	CONSTRUCTION SPECIALTIES	PEDTRED WITH RECESSED LEVEL BASE FRAME - HEAVY DUTY CARPET GAHC 19C0108XXX	AT COUNTERTOP, PROVIDE INTEGRAL BACKSPASH AND MARINE EDGE

SCHEDULE - FINISHES

ROOM INFORMATION				WALL FINISH				CEILING FINISH	REMARKS
RM #	ROOM NAME	FLOOR FINISH	BASE	NORTH	SOUTH	EAST	WEST		
001	BASEMENT	SC-1	B-1	HPC-1	HPC-1	HPC-1	HPC-1	EXPOSED	
100	VESTIBULE	WOM-1	B-1	GF-1	GF-1	GF-1	GF-1	CLG-2	
101	SECURE LOBBY	LVT-1	B-1	GF-1/GF-2/GF-3	GF-1/GF-2/GF-3	GF-1/GF-2/GF-3	GF-1/GF-2/GF-3	EXPOSED	SEE ELEVATION FOR INSTALLATION
102	TOILET	CT-1	B-2	GF-1	HPC-1	HPC-1	HPC-1	CLG-2	
103.1	INTERLOCK	LVT-1	B-1	GF-1	GF-1	GF-1	GF-1	CLG-2	
103.2	STAFF CIRCULATION	LVT-1	B-1	P-1	GF-1/P-1	P-1	P-1	CLG-2	
104	SOCIAL WORKER	CPT-1	B-1	GF-1	GF-1	GF-1	GF-1	CLG-2	
105	SOFT INTERVIEW	CPT-1	B-1	GF-1/AWP-1	GF-1/AWP-1	GF-1/AWP-1	GF-1/AWP-1	CLG-2	
106	CONFERENCE	CPT-1	B-1	GF-1/GF-2/GF-3	GF-1/GF-2/GF-3	GF-1/GF-2/GF-3	GF-1/GF-2/GF-3	CLG-2	SEE ELEVATION FOR INSTALLATION
107	CHIEF	CPT-1	B-1	P-1	GF-1	HPC-1	P-1	CLG-2	
108	LIEUTENANT	CPT-1	B-1	P-1	P-1	P-1	P-1	CLG-2	
109	RECORDS	CPT-1	B-1	P-1	P-1	P-1	P-1	CLG-2	
110	JANITOR	RES-1	B-3	HPC-1	HPC-1	HPC-1	HPC-1	CLG-2	
111	TOILET	CT-1	B-2	P-1	P-1	P-1	P-1	CLG-2	
112	STORAGE	LVT-1	B-1	P-1	P-1	P-1	P-1	CLG-2	
113	OFFICE	CPT-1	B-1	P-1	P-1	P-1	P-1	CLG-2	
114	OFFICE	CPT-1	B-1	P-1	P-1	P-1	P-1	CLG-2	
116	OFFICE	CPT-1	B-1	P-1	P-1	P-1	P-1	CLG-2	
117	OFFICE	CPT-1	B-1	P-1	P-1	P-1	P-1	CLG-2	
118	CLOSET	LVT-1	B-1	P-1	P-1	P-1	P-1	CLG-2	
120	TOILET	CT-1	B-2	GF-1	GF-1	GF-1	GF-1	CLG-2	
121	SGT	CPT-1	B-1	GF-1	GF-1	GF-1	GF-1	CLG-2	
122	OFFICER WORK AREA	LVT-1	B-1	GF-1	GF-1	GF-1	GF-1	EXPOSED	
123	CANTEEN	LVT-1	B-1	GF-1	GF-1	GF-1	GF-1	EXPOSED	
124	PATROL STORAGE	RES-1	B-3	HPC-1	HPC-1	HPC-1	HPC-1	CLG-2	
125	HOLDING	RES-1	B-3	HPC-1	HPC-1	GF-1	HPC-1	CLG-1	
126	DUTY OFFICE	LVT-1	B-1	GF-1	GF-1	GF-1	GF-1	CLG-2	
127	TOILET	CT-1	B-2	GF-1	GF-1	GF-1	GF-1	CLG-2	
128	COMM. EQUIP.	LVT-1	B-1	GF-1	GF-1	HPC-1	HPC-1	CLG-2	
129	PROCESSING	RES-1	B-3	HPC-1	HPC-1	GF-1/HPC-1	HPC-1	CLG-2	
130	HOLDING	RES-1	B-3	HPC-1	HPC-1	HPC-1	HPC-1	CLG-1	
131	HOLDING	RES-1	B-3	HPC-1	HPC-1	HPC-1	HPC-1	CLG-1	
132	EVIDENCE INTAKE	RES-1	B-3	HPC-1	HPC-1	HPC-1	HPC-1	CLG-1	
133	EVIDENCE STORAGE	RES-1	B-3	HPC-1	HPC-1	HPC-1	HPC-1	CLG-1	
134	EVIDENCE VAULT	RES-1	B-3	HPC-1	HPC-1	HPC-1	HPC-1	CLG-1	
135	EVIDENCE VAULT	RES-1	B-3	HPC-1	HPC-1	HPC-1	HPC-1	CLG-1	
136	SALLY PORT	RES-1	B-3	HPC-1	HPC-1	HPC-1	HPC-1	CLG-4	
137	SALLYPORT STORAGE	RES-1	B-3	HPC-1	HPC-1	HPC-1	HPC-1	CLG-4	
138	K9	RES-1	B-3	HPC-1	HPC-1	HPC-1	HPC-1	CLG-4	
139	CLEANUP	RES-1	B-3	HPC-1	HPC-1	HPC-1	HPC-1	CLG-3	
140	STAFF CIRCULATION	LVT-1	B-1	HPC-1	HPC-1	HPC-1	HPC-1	CLG-2	
141	ACCESSIBLE LOCKERS	RES-1	B-3	HPC-1	HPC-1	HPC-1	HPC-1	CLG-3	
142	LOCKERS	RES-1	B-3	HPC-1	HPC-1	HPC-1	HPC-1	CLG-3	
143	LOCKERS	RES-1	B-3	HPC-1	HPC-1	HPC-1	HPC-1	CLG-3	
144	FUTURE SHOWER	RES-1	B-3	HPC-1	HPC-1	HPC-1	HPC-1	CLG-3	
145	UTILITY	RES-1	B-3	HPC-1	HPC-1	HPC-1	HPC-1	CLG-2	
146	FITNESS	RF-1	B-1	GF-1	GF-1	GF-1	GF-1	EXPOSED	
147	ARMORY	RES-1	B-3	HPC-1	HPC-1	GF-1	HPC-1	CLG-1	
148	W/D	SC-1	B-1	HPC-1	HPC-1	HPC-1	HPC-1	CLG-2	
200	MECHANICAL MEZZANINE	SC-1	B-1	HPC-1	HPC-1	HPC-1	HPC-1	EXPOSED	

PRELIMINARY - NOT FOR CONSTRUCTION

SCHEDULE - EQUIPMENT							
MARK	DESCRIPTION	BOD MANUFACTURER	BOD MODEL	OWNER FURNISH AND INSTALL	OWNER FURNISH CONTRACTOR INSTALL	CONTRACTOR FURNISH AND INSTALL	COMMENTS
EQ1	PERSONAL STORAGE LOCKER - SINGLE DOOR W/ BENCH DRAWER	SPACESAVER CORP	PSL842424BDRS			●	
EQ2.1	EVIDENCE LOCKER	SPACESAVER CORP	ED3DA1			●	PASS-THRU, 4 OPENINGS
EQ2.2	EVIDENCE LOCKER	SPACESAVER CORP	ED3DA10			●	PASS-THRU, 12 OPENINGS
EQ2.3	EVIDENCE LOCKER	SPACESAVER CORP	ED3DAM09			●	PASS-THRU, 10 OPENINGS, MESH REAR DOOR
EQ3	HIGH DENSITY MOBILE STORAGE SYSTEM	SPACESAVER CORP	--	●			
EQ4	STACKED WASHER DRYER COMBO	WHIRLPOOL	WETLV27H	●			GC TO PROVIDE PLUMBING, POWER AND EXHAUST REQUIREMENTS
EQ5	WEIGHT BENCH	--	--	●			
EQ6	TREADMILL	--	--	●			GC TO PROVIDE POWER REQUIREMENTS
EQ7	SMITH MACHINE	--	--	●			
EQ8	EXERCISE BIKE	--	--	●			GC TO PROVIDE POWER REQUIREMENTS
EQ9	60" STAINLESS STEEL BENCH W/ CUFF RAIL	CORNERSTONE DETENTION	FLOOR-MOUNTED BENCH		●		
EQ10	STAINLESS STEEL BENCH W/ CUFF RAIL	CORNERSTONE DETENTION	FLOOR-MOUNTED BENCH		●		CUSTOM LENGTH TO FIT WIDTH OF ROOM
EQ11	REFRIGERATOR	N/A	N/A	●			GC TO PROVIDE POWER REQUIREMENTS AND WATERLINE CONNECTION
EQ12	ADA DISHWASHER	N/A	N/A	●			GC TO PROVIDE PLUMBING AND POWER REQUIREMENTS
EQ13	MICROWAVE	N/A	N/A	●			GC TO PROVIDE POWER REQUIREMENTS
EQ14	COFFEE MAKER	N/A	N/A	●			GC TO PROVIDE POWER REQUIREMENTS AND WATERLINE CONNECTION
EQ15	K9 GROOMING TUB	SHOR LINE	ELITE GROOMING TUB			●	
EQ16	48"x48" K9 KENNEL	MIDMARK	ULTRABASE - COMPLETE UNIT			●	

MWOODWARDSTUDIOS

ARCHITECTURE + MASTER PLANNING

8098 SANDPIPER CIR, SUITE H
NOTTINGHAM, MD 21236

410-344-1460
INFO@MWSARCH.COM
WWW.MWSARCH.COM

ARTIFEX

architects & engineers

175 Exchange St.
Bangor, Maine 04401
Phone: 207-974-3028
www.artifexae.com

CONSULTANT:

SEAL:

CITY OF CARIBOU, MAINE
CARIBOU POLICE DEPARTMENT

PROJECT NUMBER: 23-199

SUBMISSION:
PROGRESS SET

ORIGINAL ISSUE DATE:
02/06/2025

SHEET REVISION SCHEDULE:
No. DATE

EQUIPMENT SCHEDULE, NOTES & DETAILS

SHEET NUMBER:

A105

CONSULTANT:

SEAL:

CITY OF CARIBOU, MAINE
CARIBOU POLICE DEPARTMENT

PROJECT NUMBER: 23-199

SUBMISSION:
PROGRESS SET

ORIGINAL ISSUE DATE:
02/06/2025

SHEET REVISION SCHEDULE:
No. DATE

BUILDING ELEVATIONS

SHEET NUMBER:

A200

2/6/2025 5:05:52 PM


GENERAL ELEVATION NOTES

SCHEDULE - EXTERIOR MATERIAL FINISH KEY


FINISH MARK	DESCRIPTION	BOD MANUFACTURER	BOD MODEL/PRODUCT LINE	BOD COMMENTS
EF-1	STONE VENEER			
EF-2	HORIZONTAL METAL SIDING			
EF-3	VERTICAL METAL SIDING			
EF-4	TIMBER FRAMING			
EF-5	GROUND FACE CMU			

REFERENCED NOTES - ELEVATIONS


0	
1	STONE SILL
2	ALUMINUM BANDING, BY METAL SIDING MANUF. (COLOR: TO BE SELECTED BY ARCHITECT)
3	PREFINISHED METAL FASCIA (COLOR: TO BE SELECTED BY ARCHITECT)
4	PREFINISHED METAL GUTTER SYSTEM
5	PREFINISHED METAL BANDING (COLOR TO BE SELECTED BY ARCHITECT)
6	STONE CAP (TO MATCH BUILDING STONE SILL)
7	DEPT. SIGNAGE - 'CARIBOU POLICE DEPARTMENT' - PREFABRICATED METAL SIGNAGE
8	EXTRUDED ALUMINUM LETTERING (STYLE: BAHNSCHRIFT, SIZE: 18" HIGH)
9	PREFINISHED ALUMINUM DOWNSPOUT

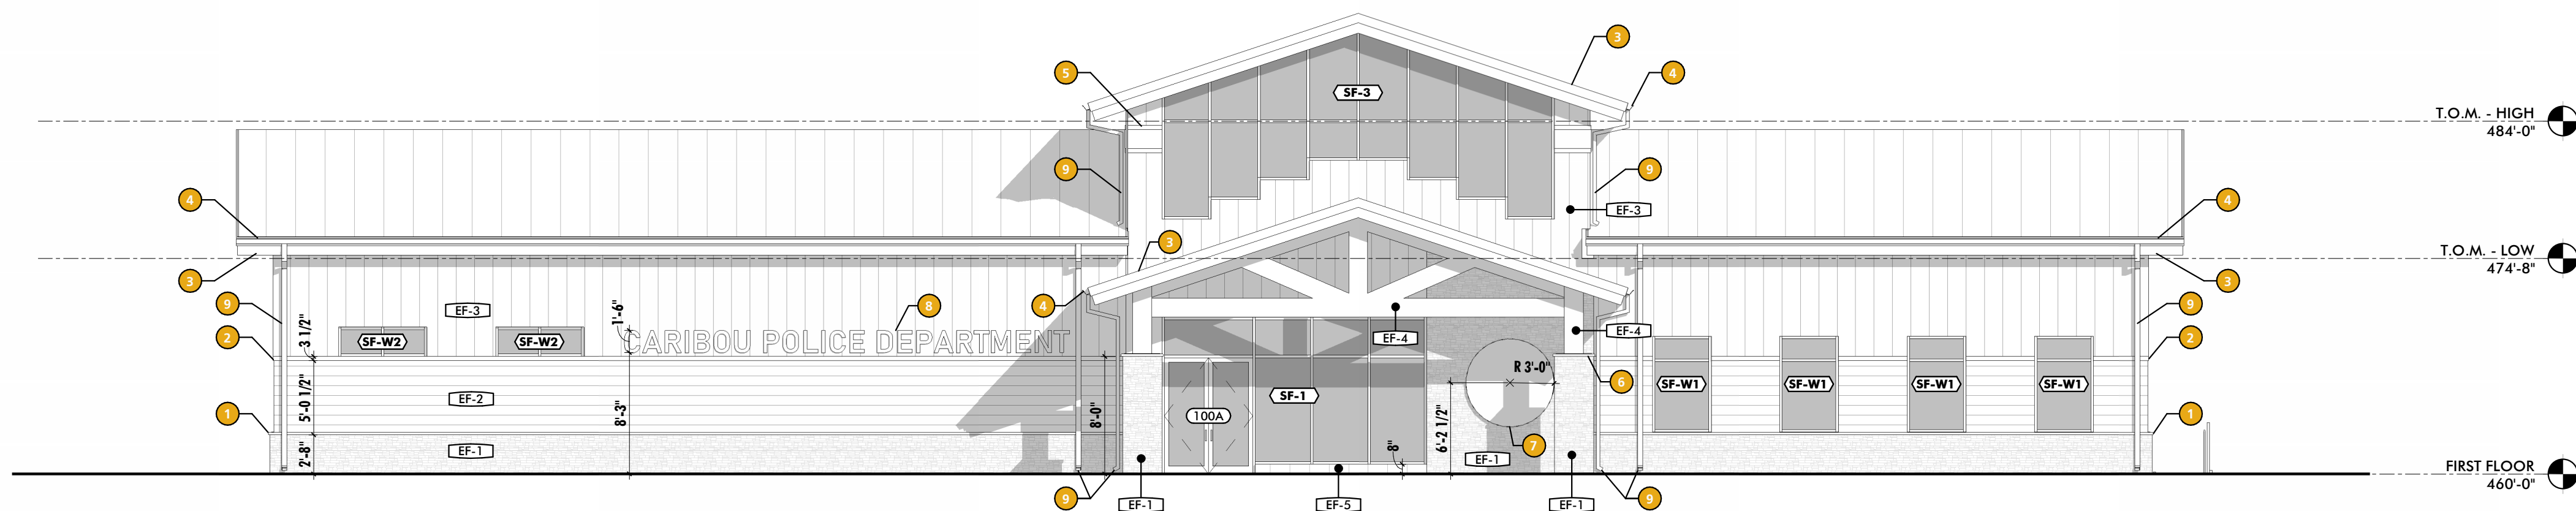


1 SOUTH ELEVATION
1/8" = 1'-0"

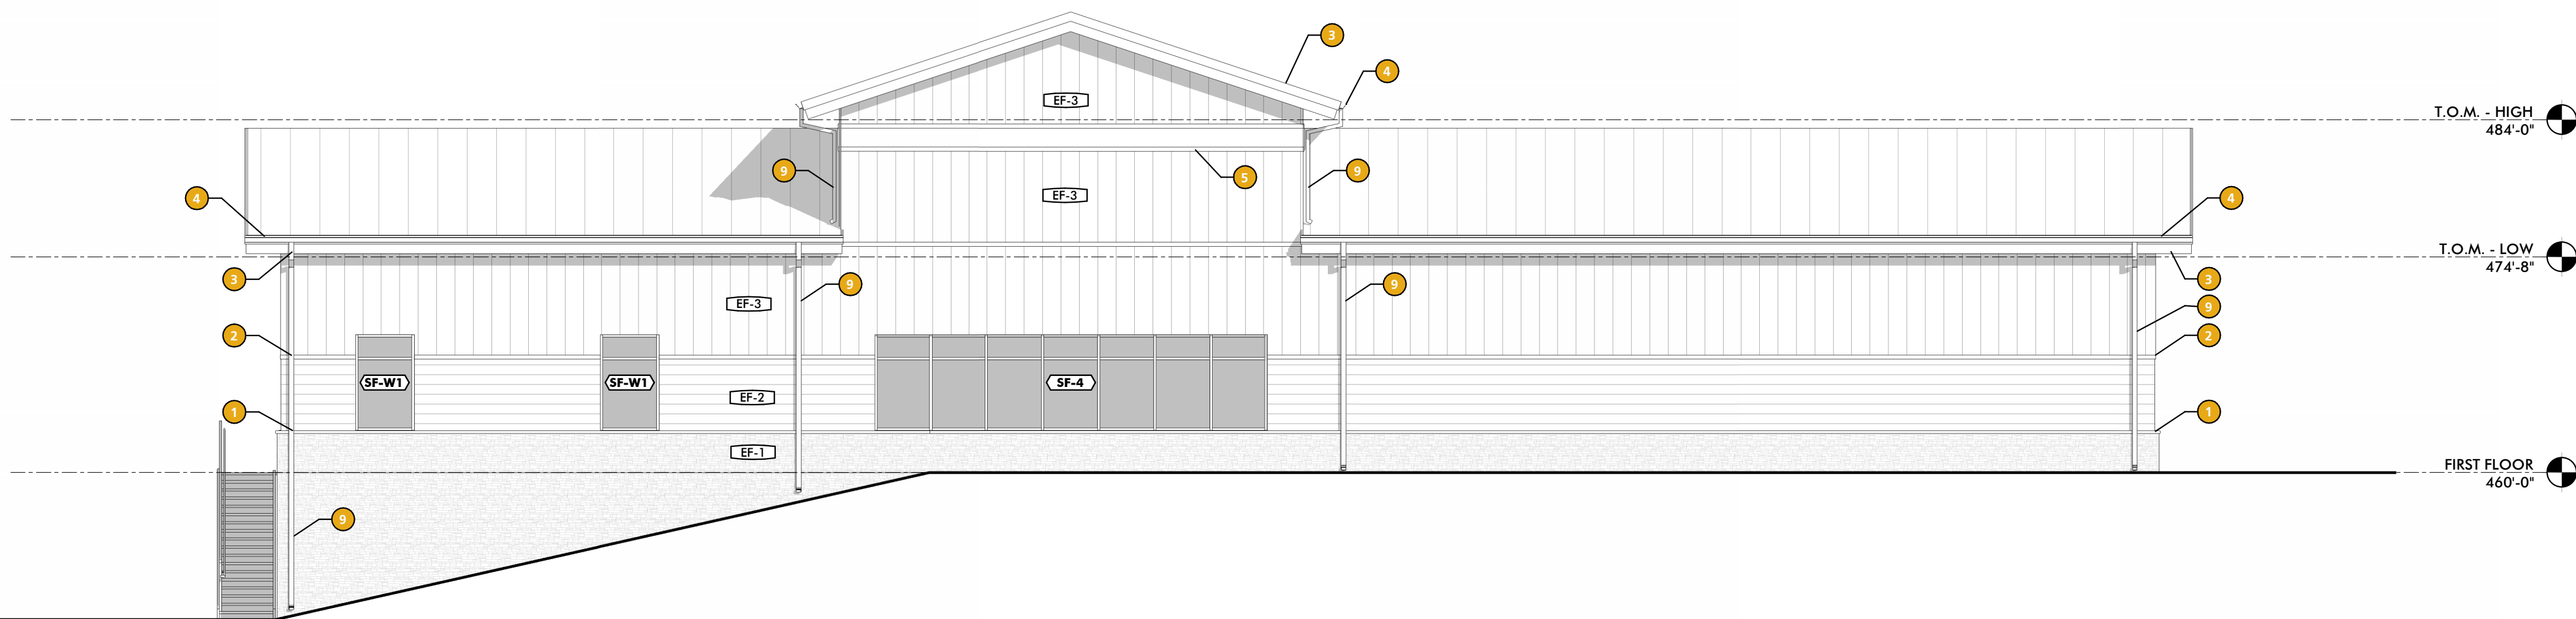

2 NORTH ELEVATION
1/8" = 1'-0"

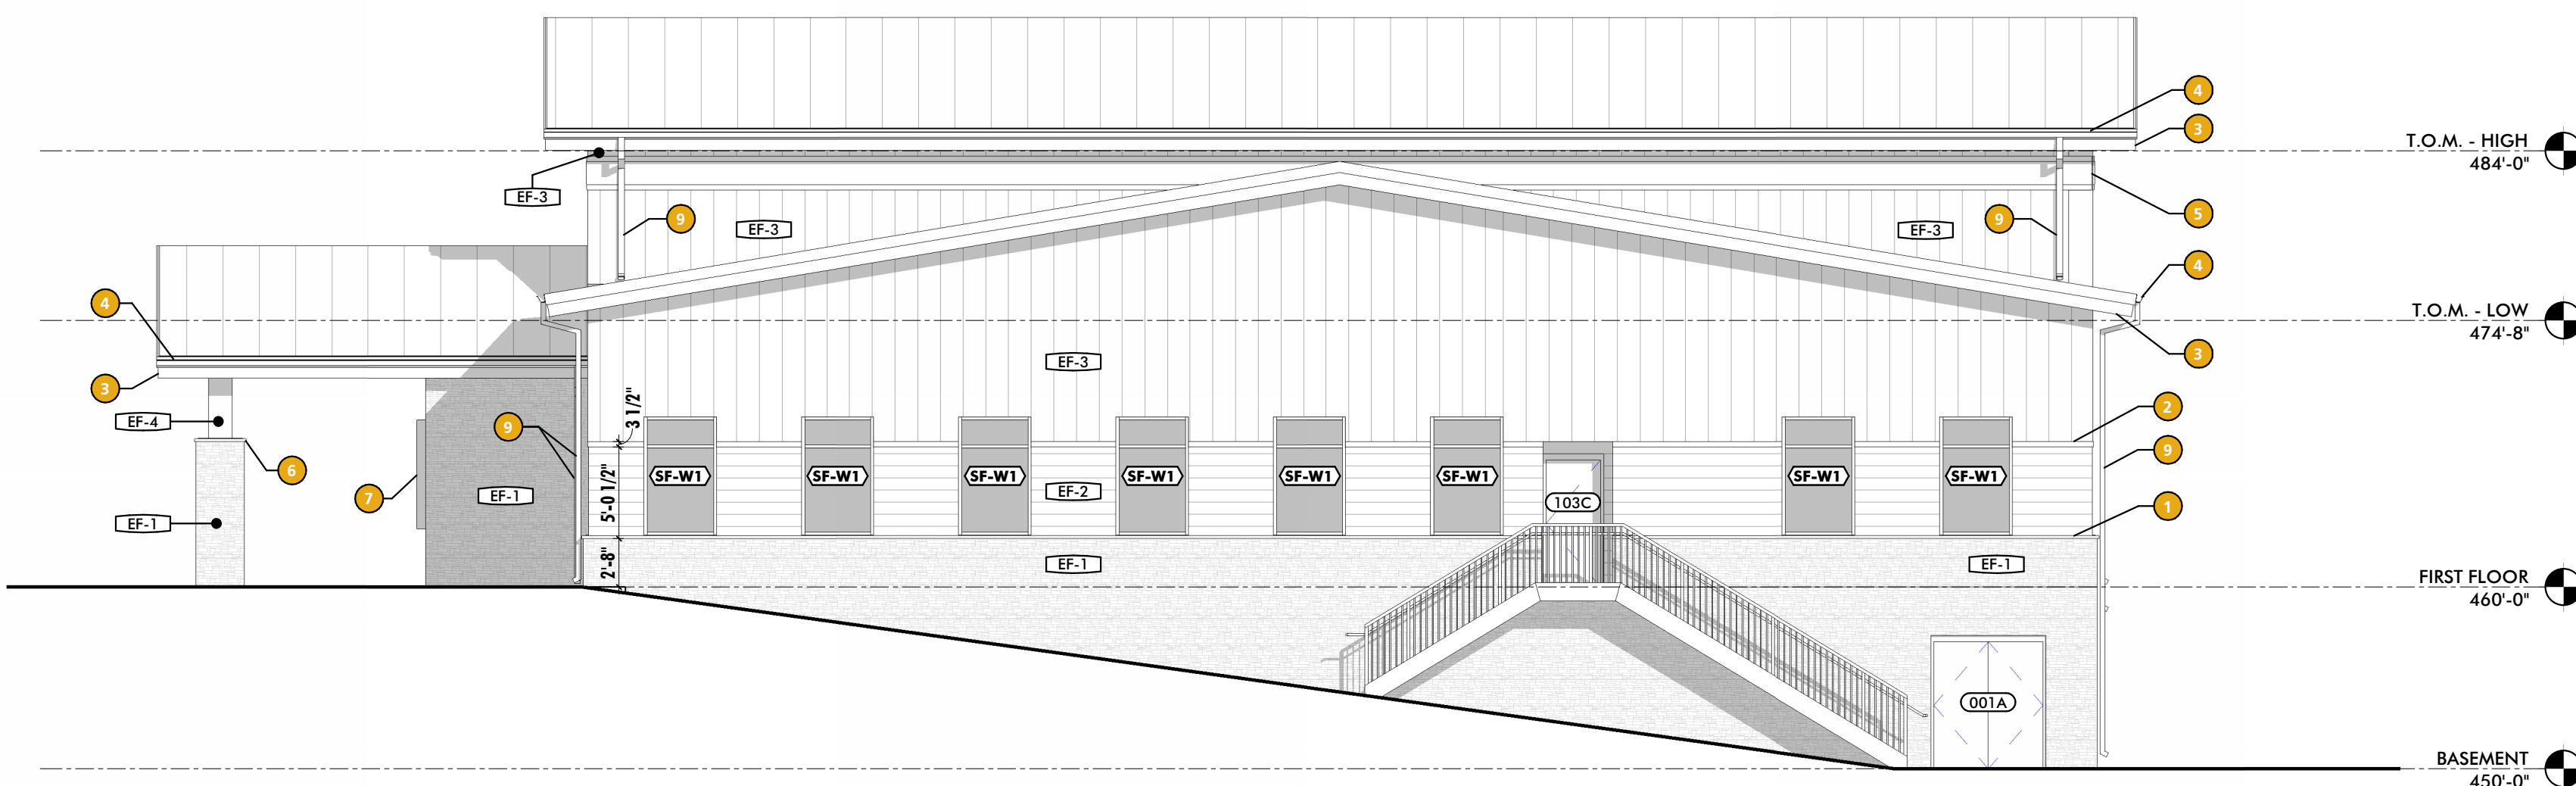

3 EAST ELEVATION
1/8" = 1'-0"

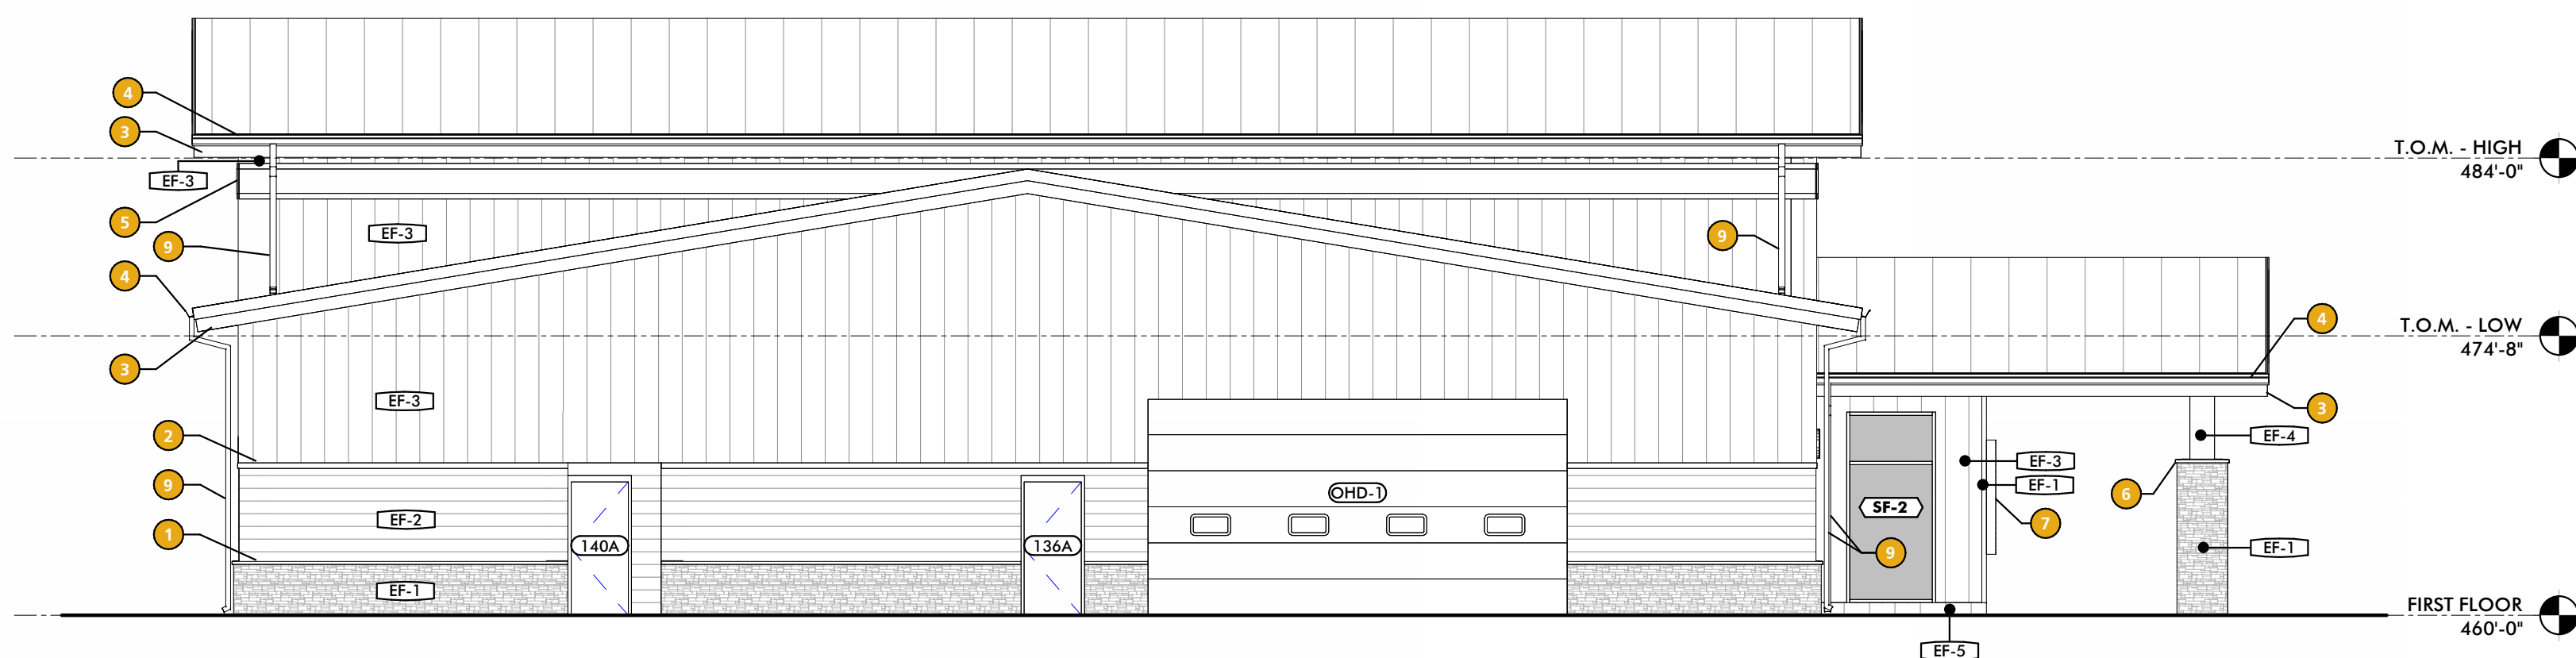

4 WEST ELEVATION
1/8" = 1'-0"

PRELIMINARY - NOT FOR CONSTRUCTION

CONSULTANT:

SEAL:

CITY OF CARIBOU, MAINE
CARIBOU POLICE DEPARTMENT

PROJECT NUMBER: 23-199

SUBMISSION:
PROGRESS SET

ORIGINAL ISSUE DATE:
02/06/2025


SHEET REVISION SCHEDULE:
No. DATE

BUILDING SECTIONS


SHEET NUMBER:

A300


2/6/2025 5:02:54 PM

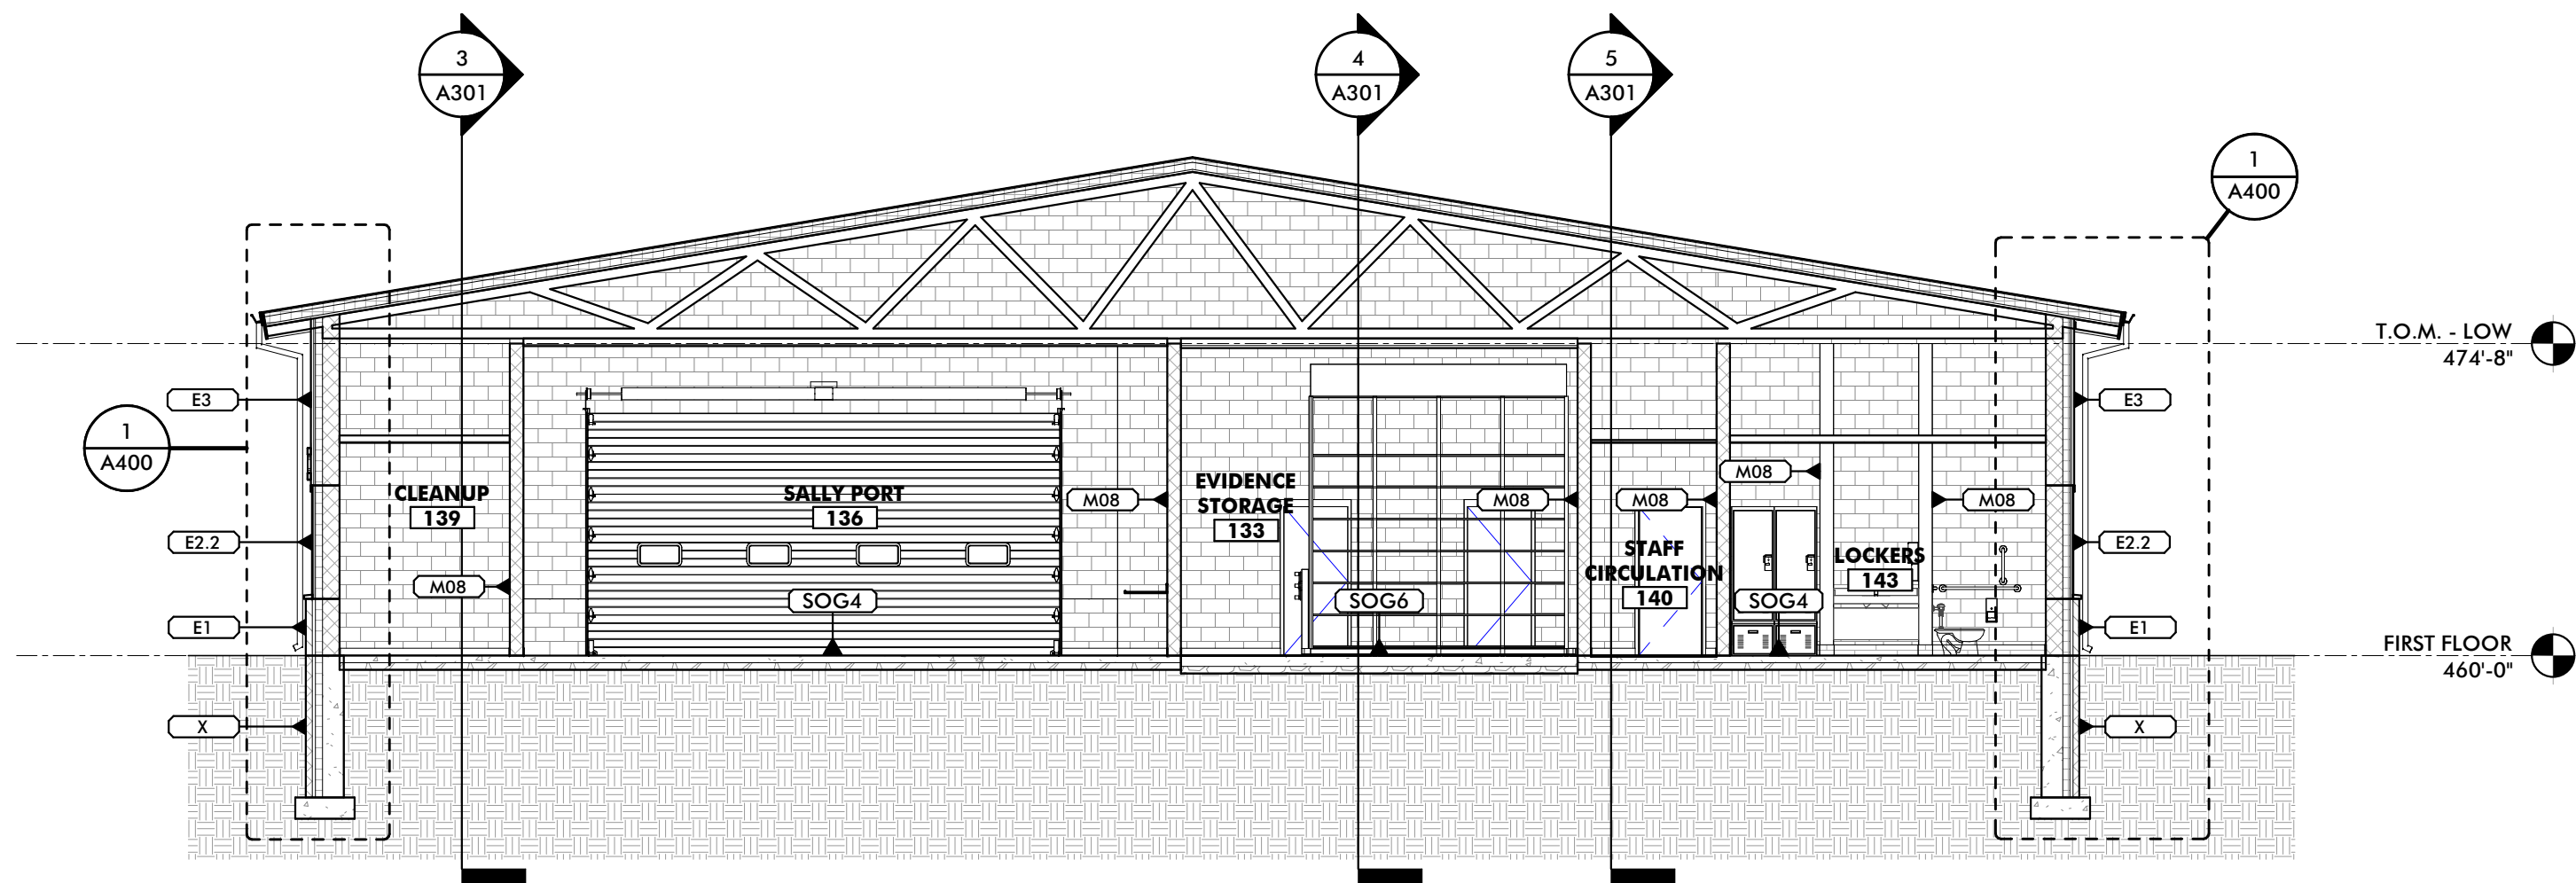

3 TRANSVERSE SECTION - 04
1/8" = 1'-0"

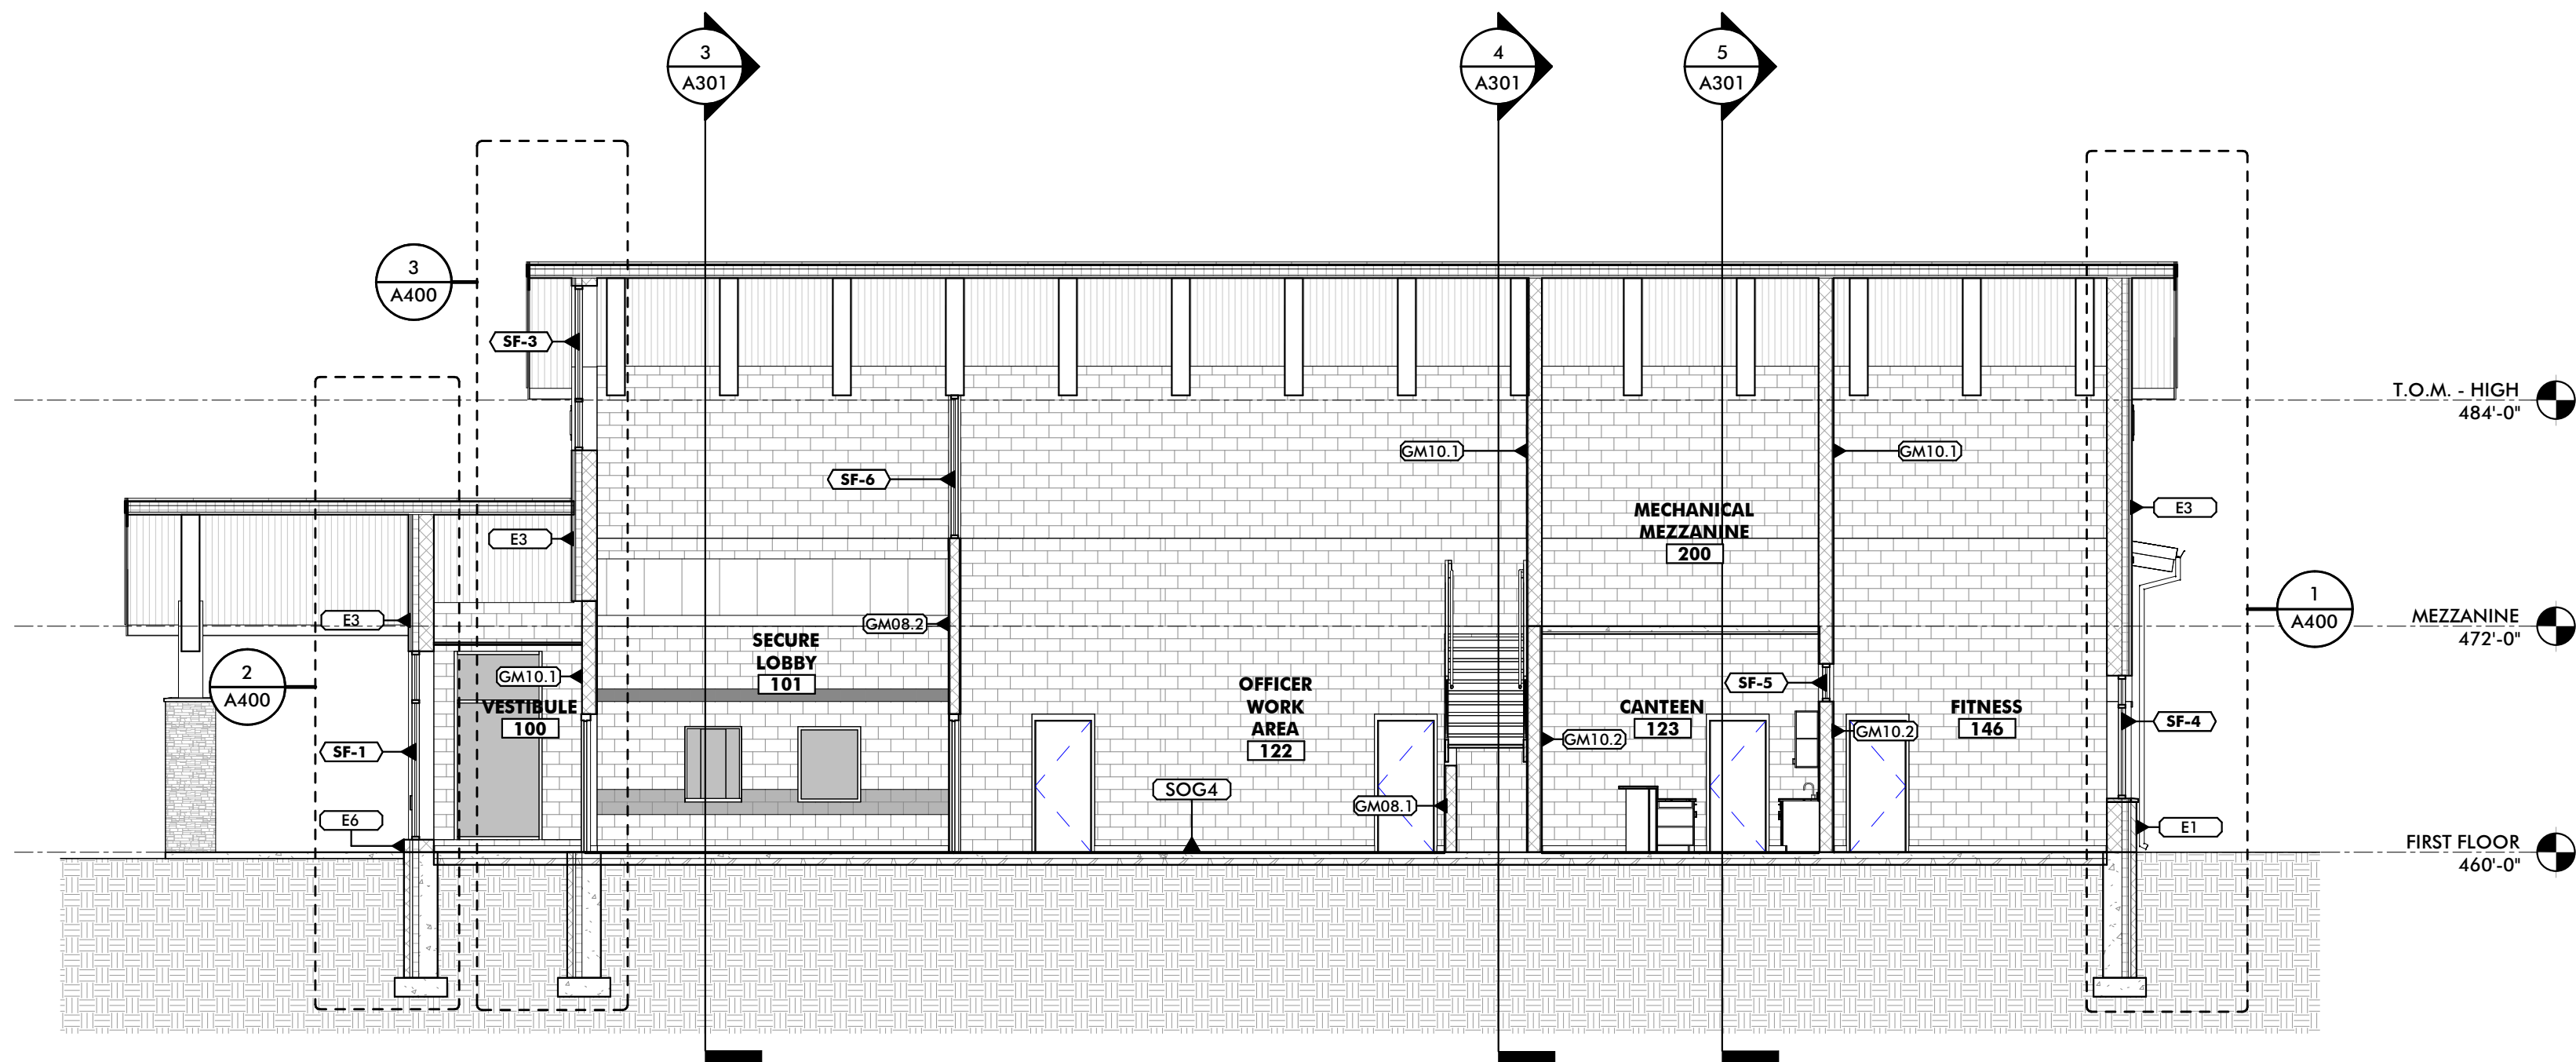

2 TRANSVERSE SECTION - 03
1/8" = 1'-0"

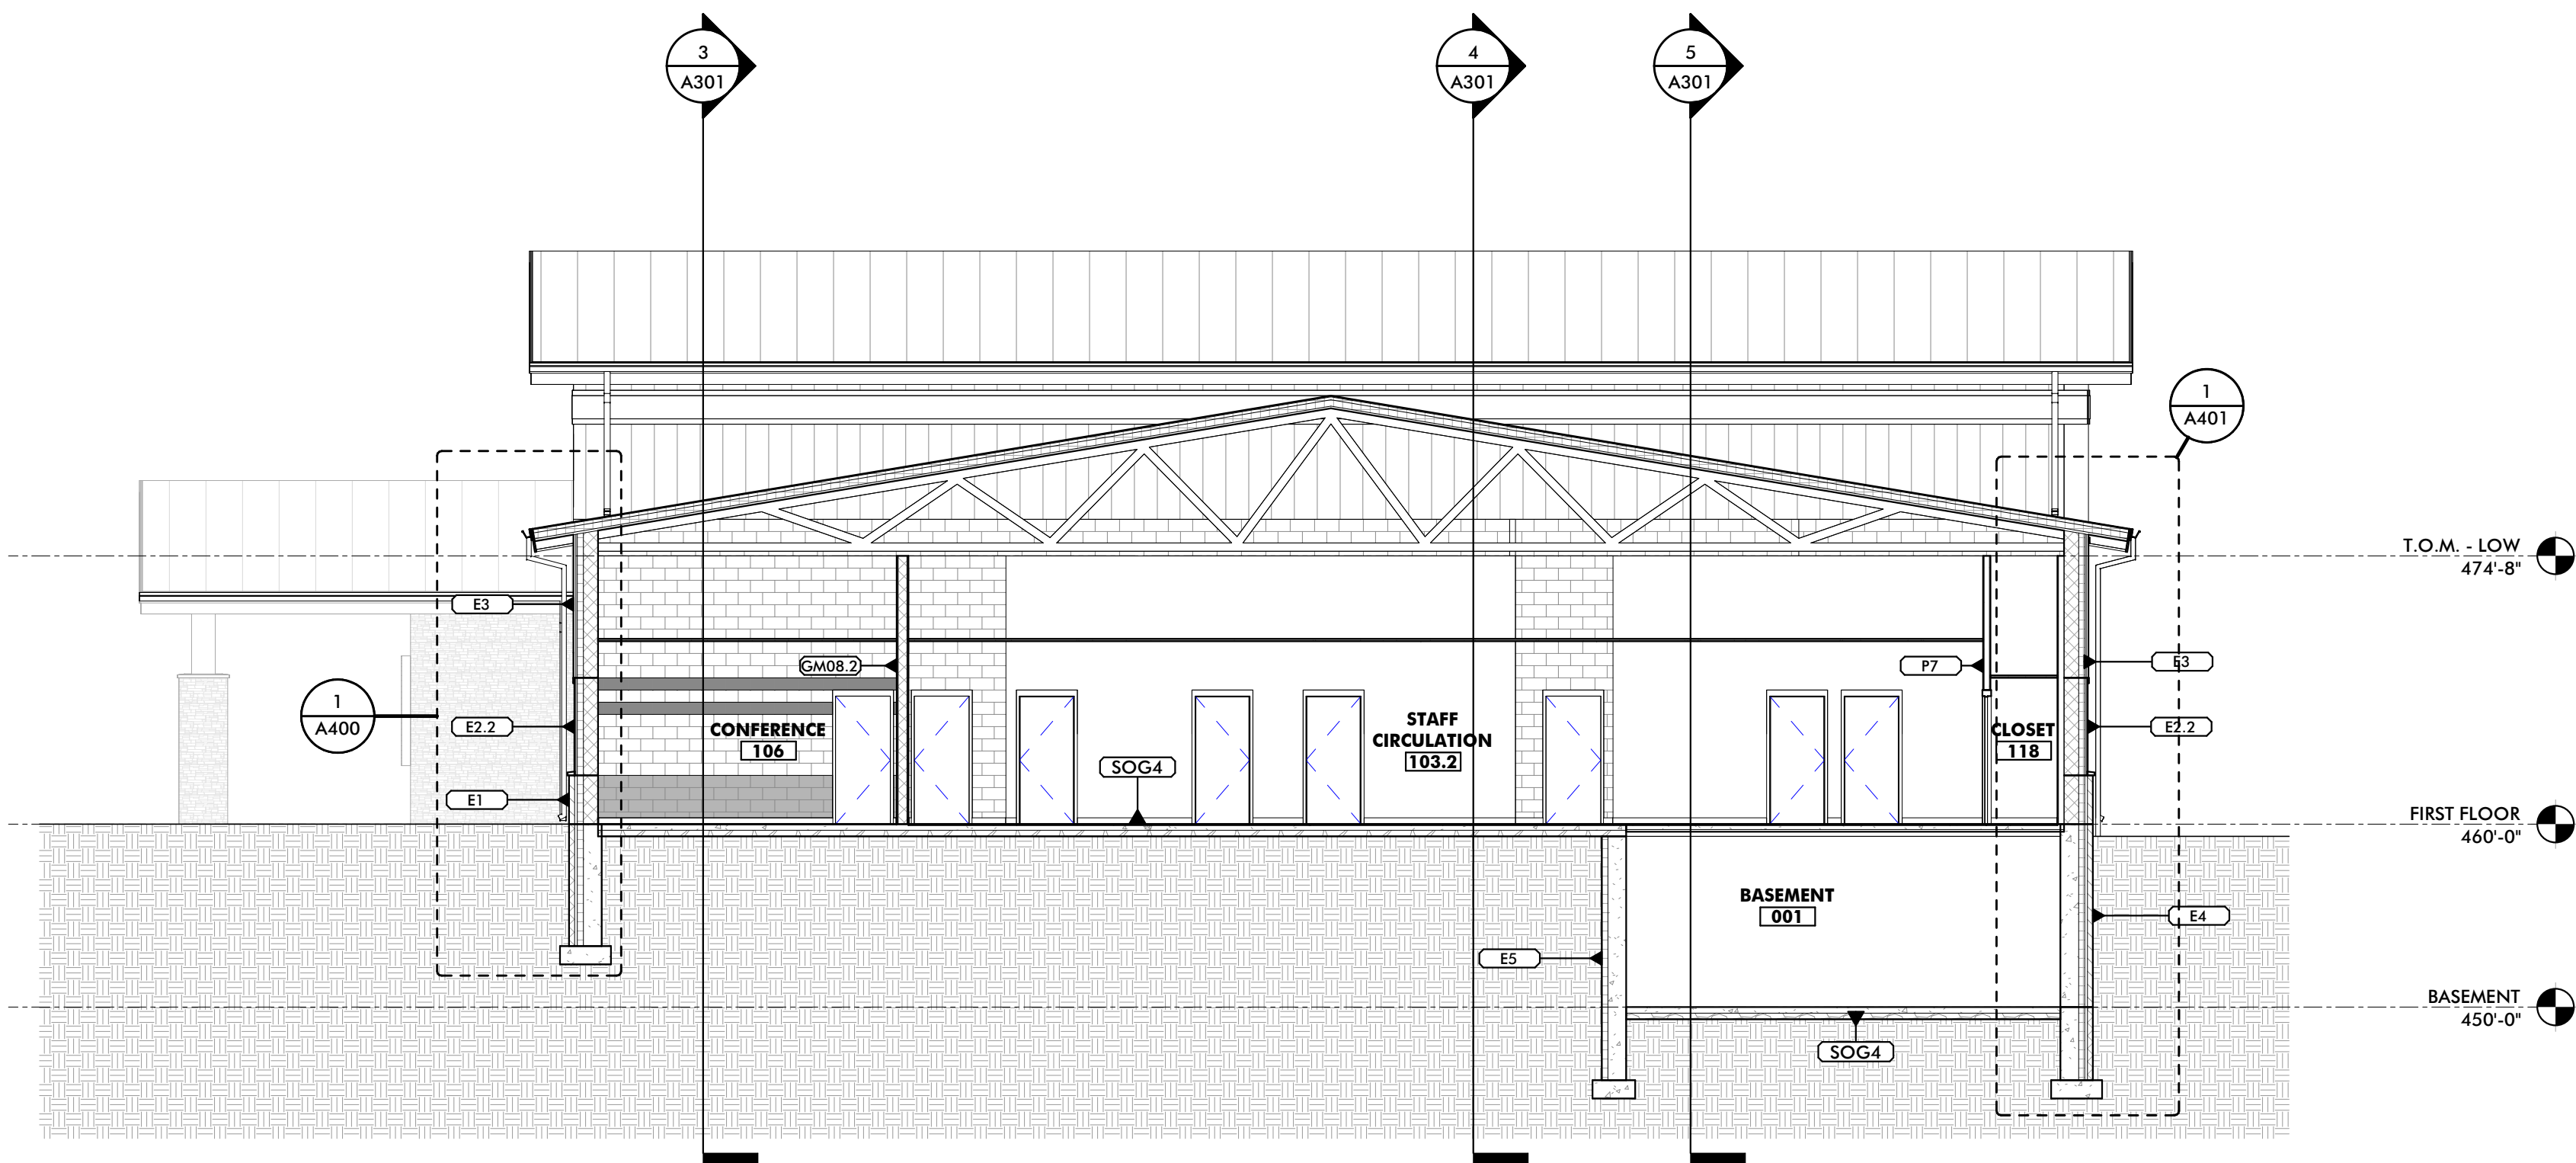

1 TRANSVERSE SECTION - 01
1/8" = 1'-0"

PRELIMINARY - NOT FOR CONSTRUCTION

CONSULTANT:

SEAL:

CITY OF CARIBOU, MAINE
CARIBOU POLICE DEPARTMENT

PROJECT NUMBER: 23-199

SUBMISSION:
PROGRESS SET

ORIGINAL ISSUE DATE:
02/06/2025


SHEET REVISION SCHEDULE:
No. DATE

BUILDING SECTIONS


SHEET NUMBER:

A301


2/6/2025 5:02:57 PM

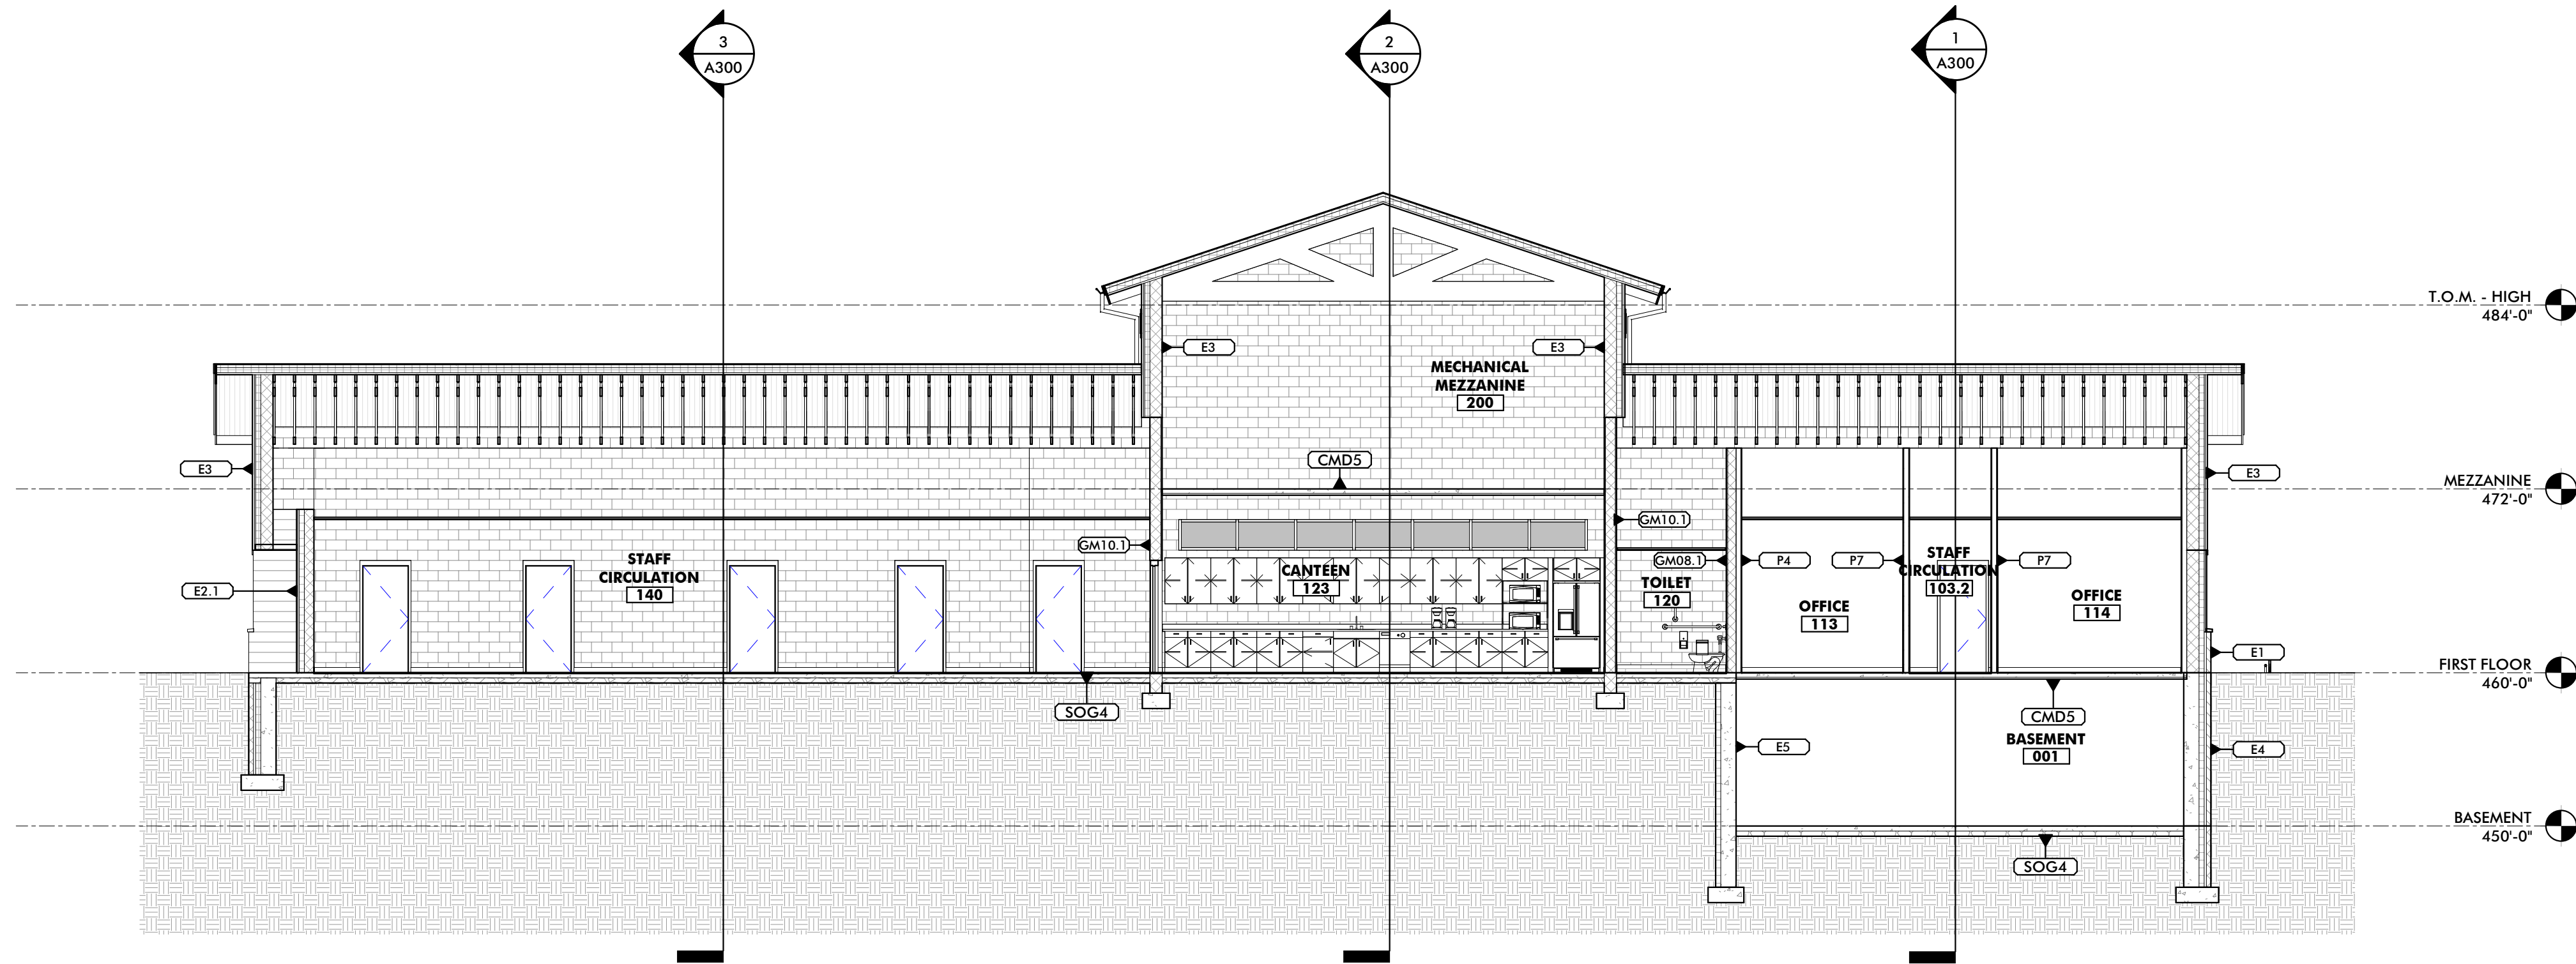


5 LONGITUDINAL SECTION - 05
1/8" = 1'-0"

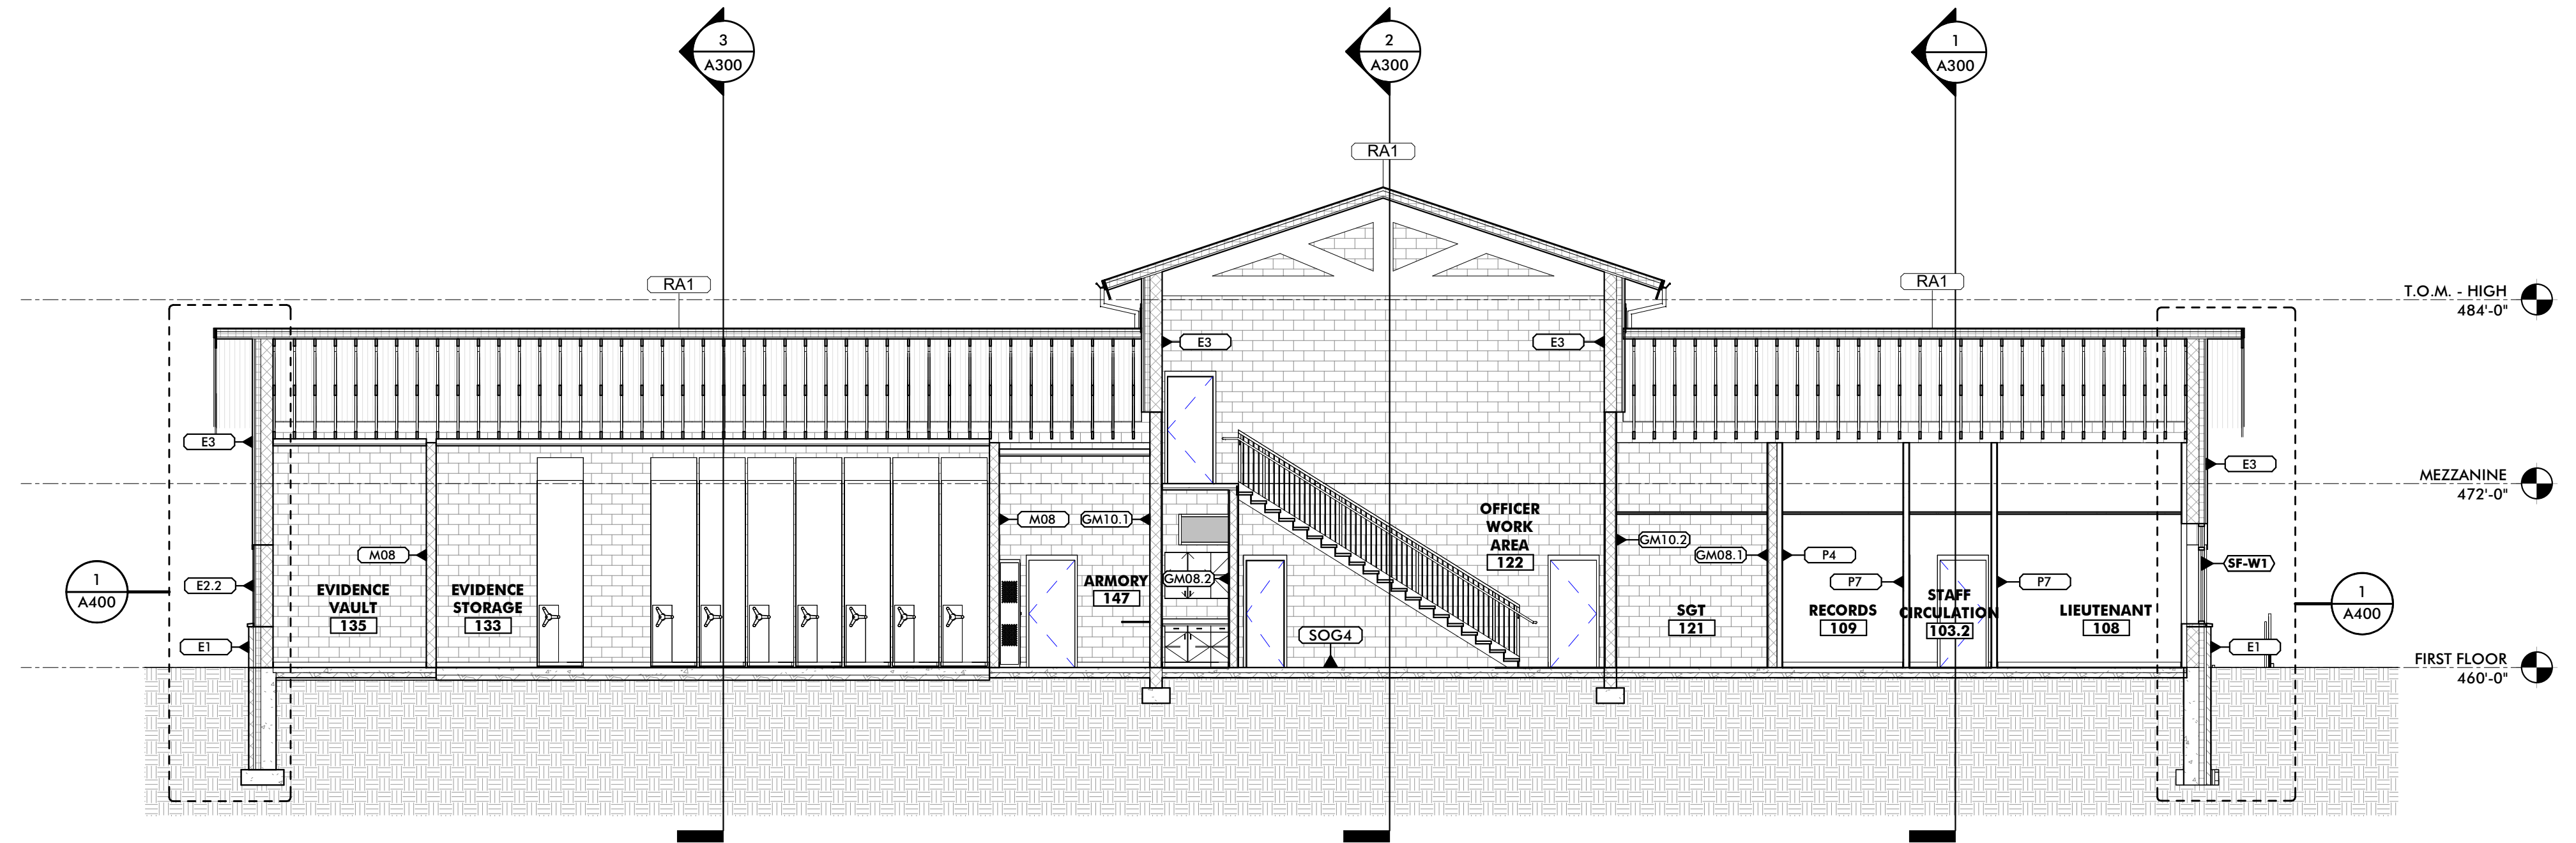


4 LONGITUDINAL SECTION - 04
1/8" = 1'-0"

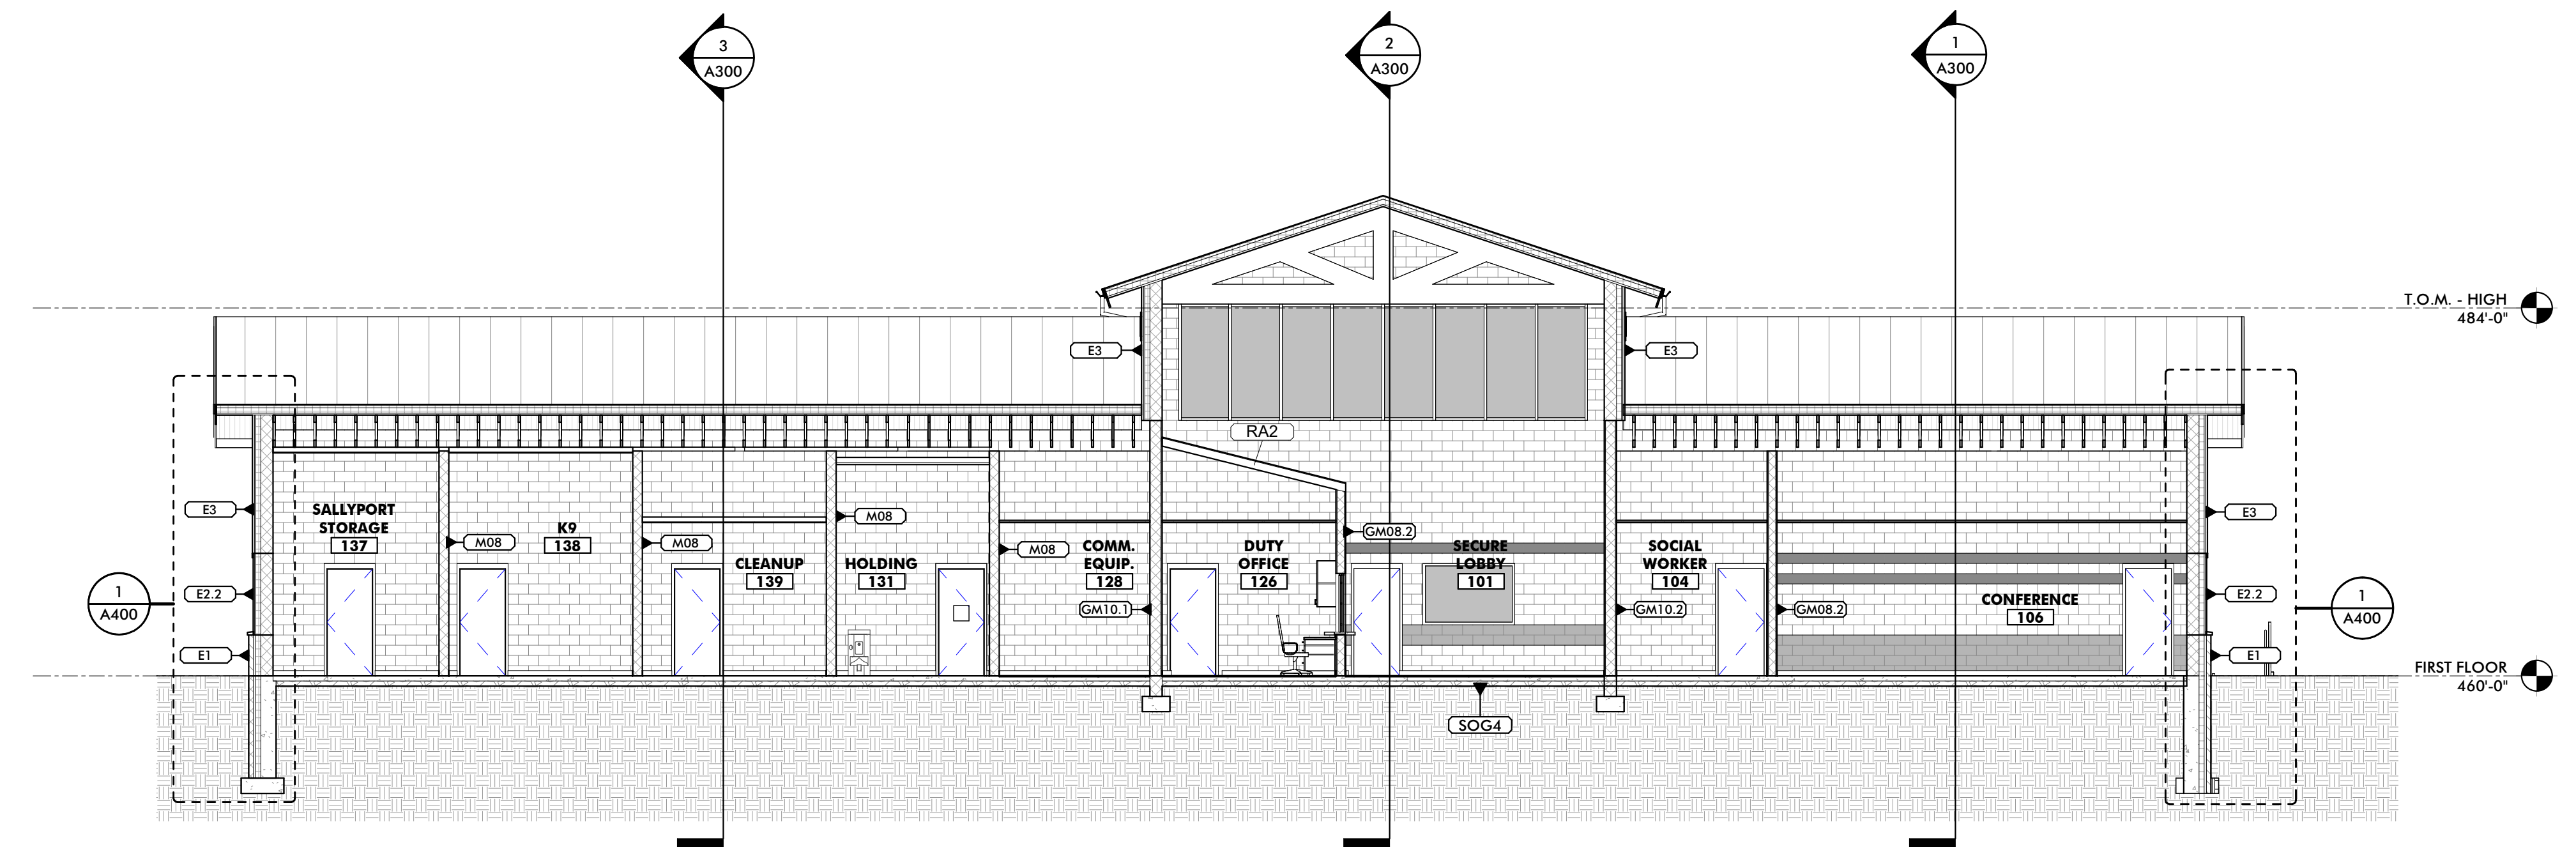

3 LONGITUDINAL SECTION - 03
1/8" = 1'-0"

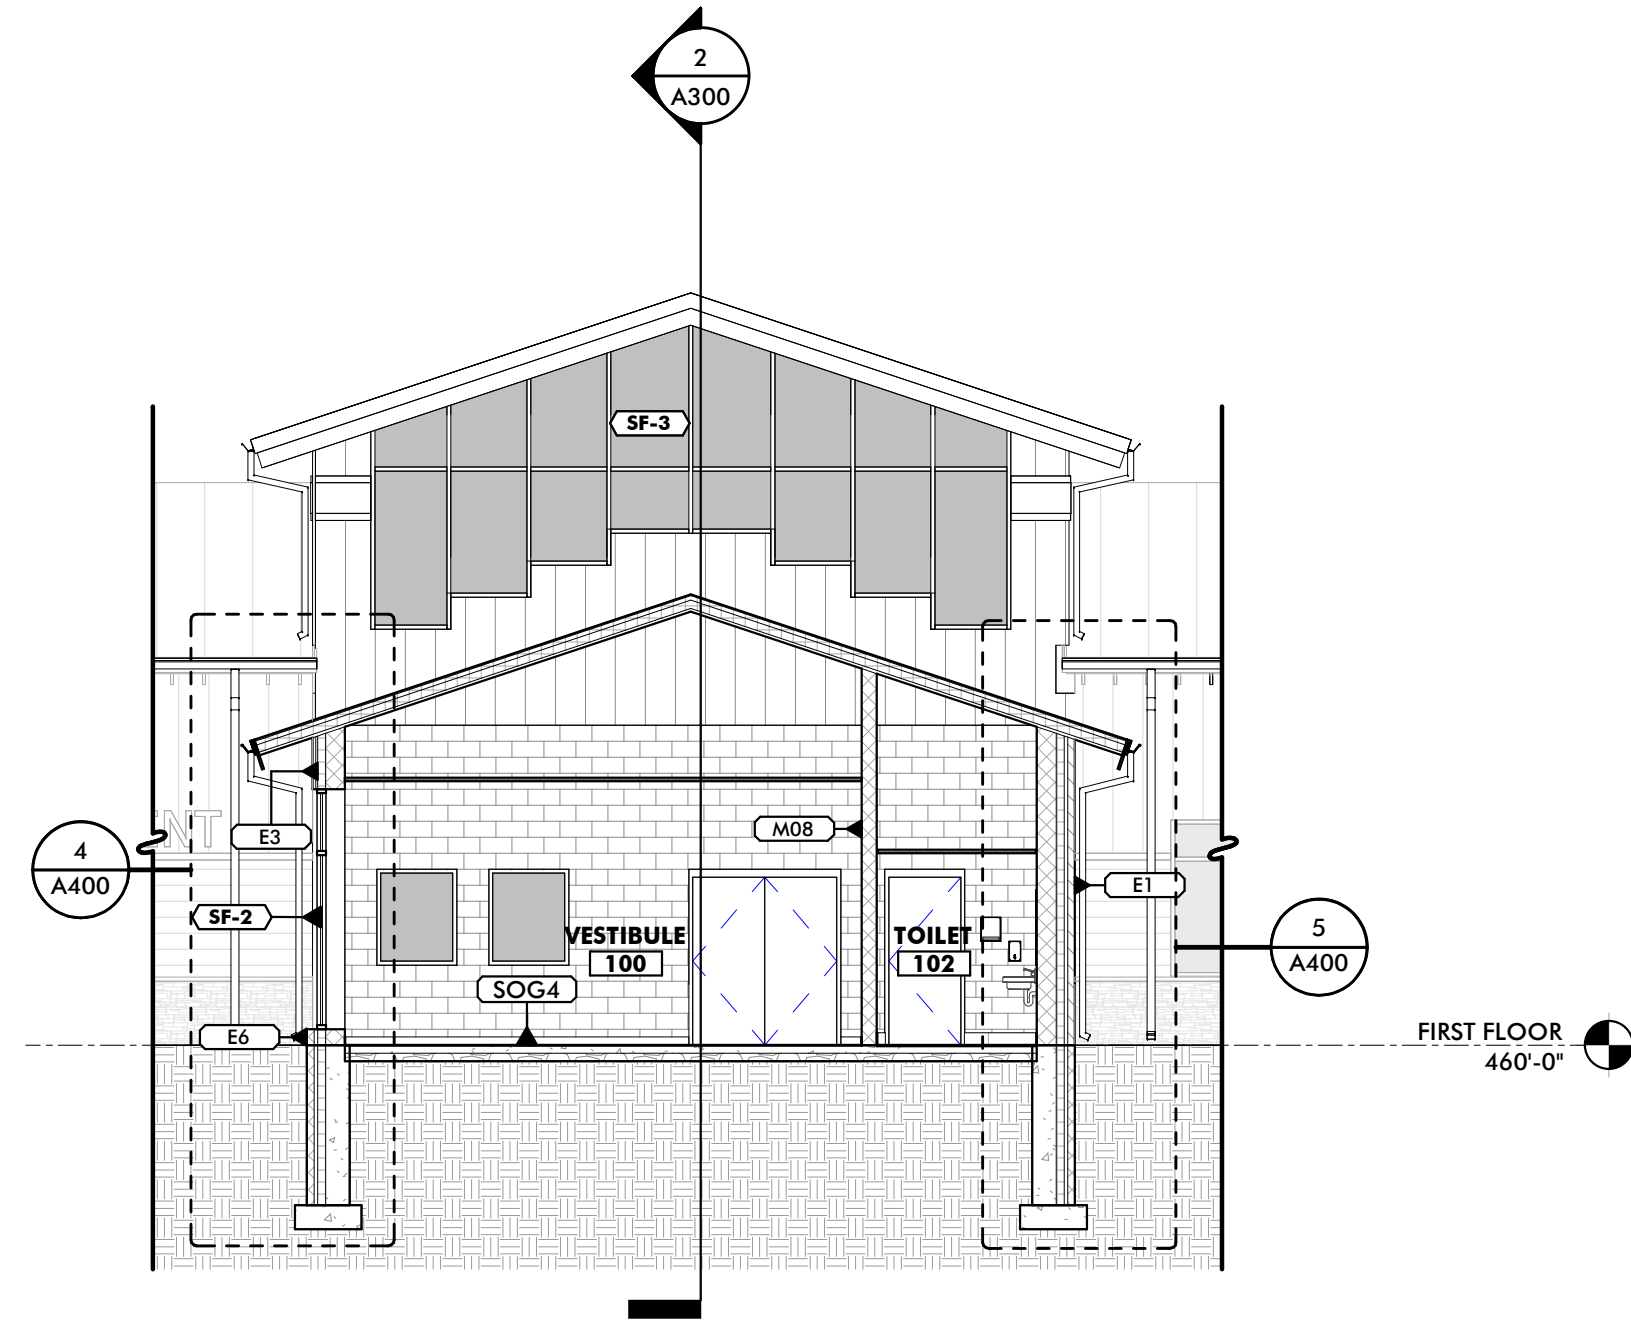


2 LONGITUDINAL SECTION - 02
1/8" = 1'-0"

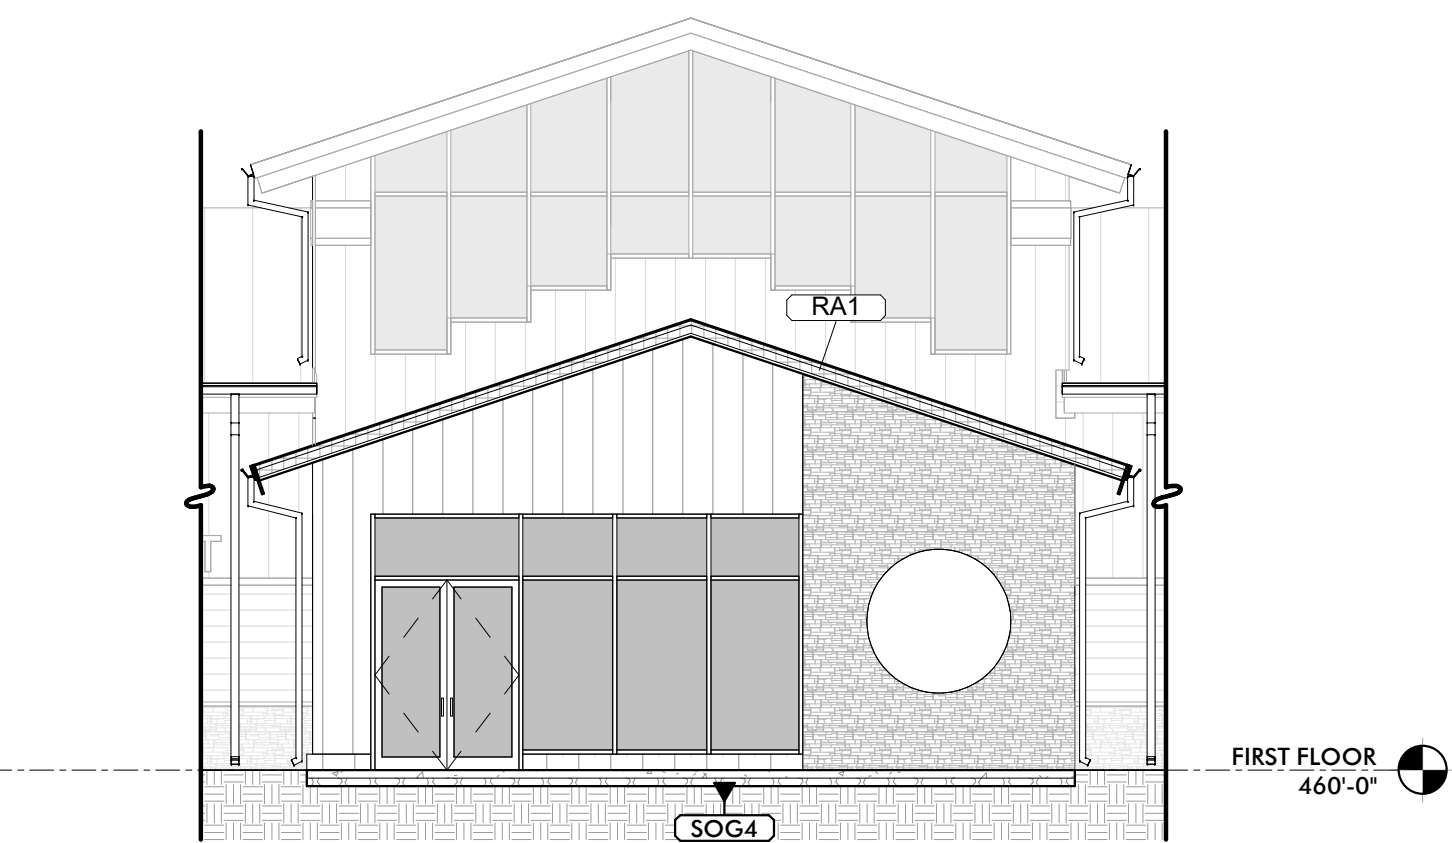

1 LONGITUDINAL SECTION - 01
1/8" = 1'-0"

PRELIMINARY - NOT FOR CONSTRUCTION

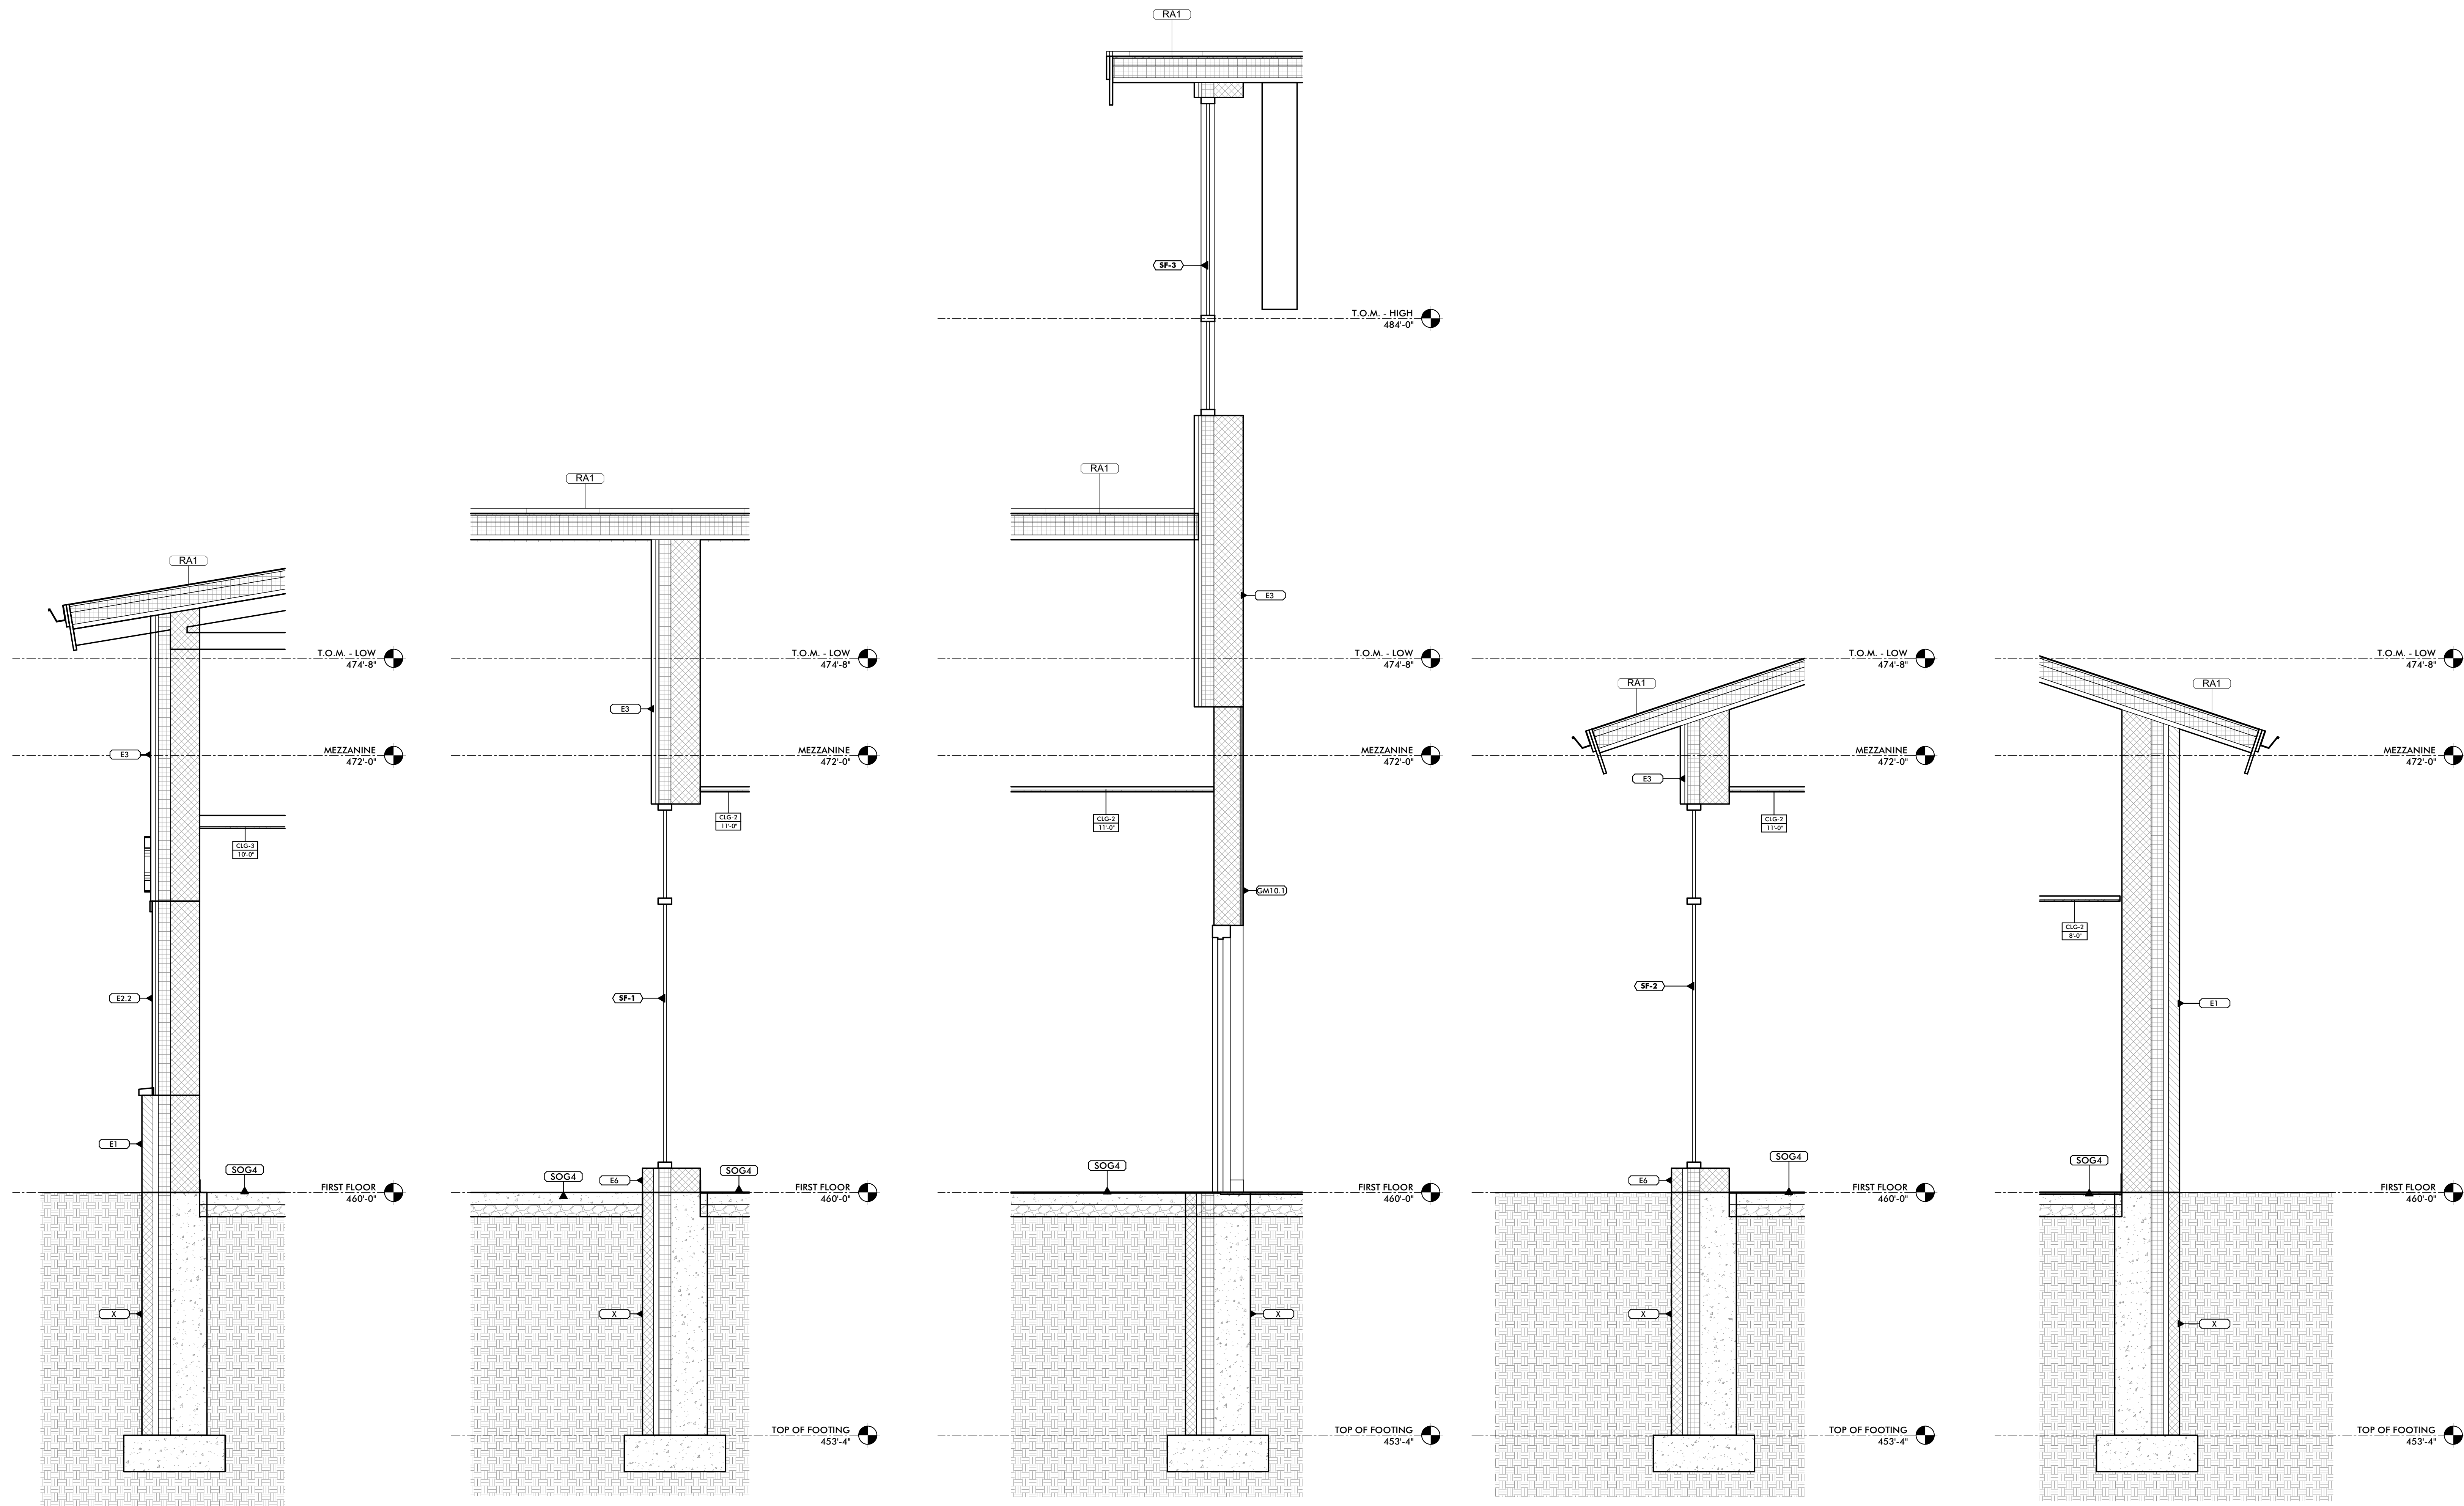


1 Section 2 - Callout 1
1/2" = 1'-0"

2 Section 3 - Callout 1
1/2" = 1'-0"

3 Section 3 - Callout 2
1/2" = 1'-0"

4 Section 4 - Callout 1
1/2" = 1'-0"

5 Section 4 - Callout 2
1/2" = 1'-0"

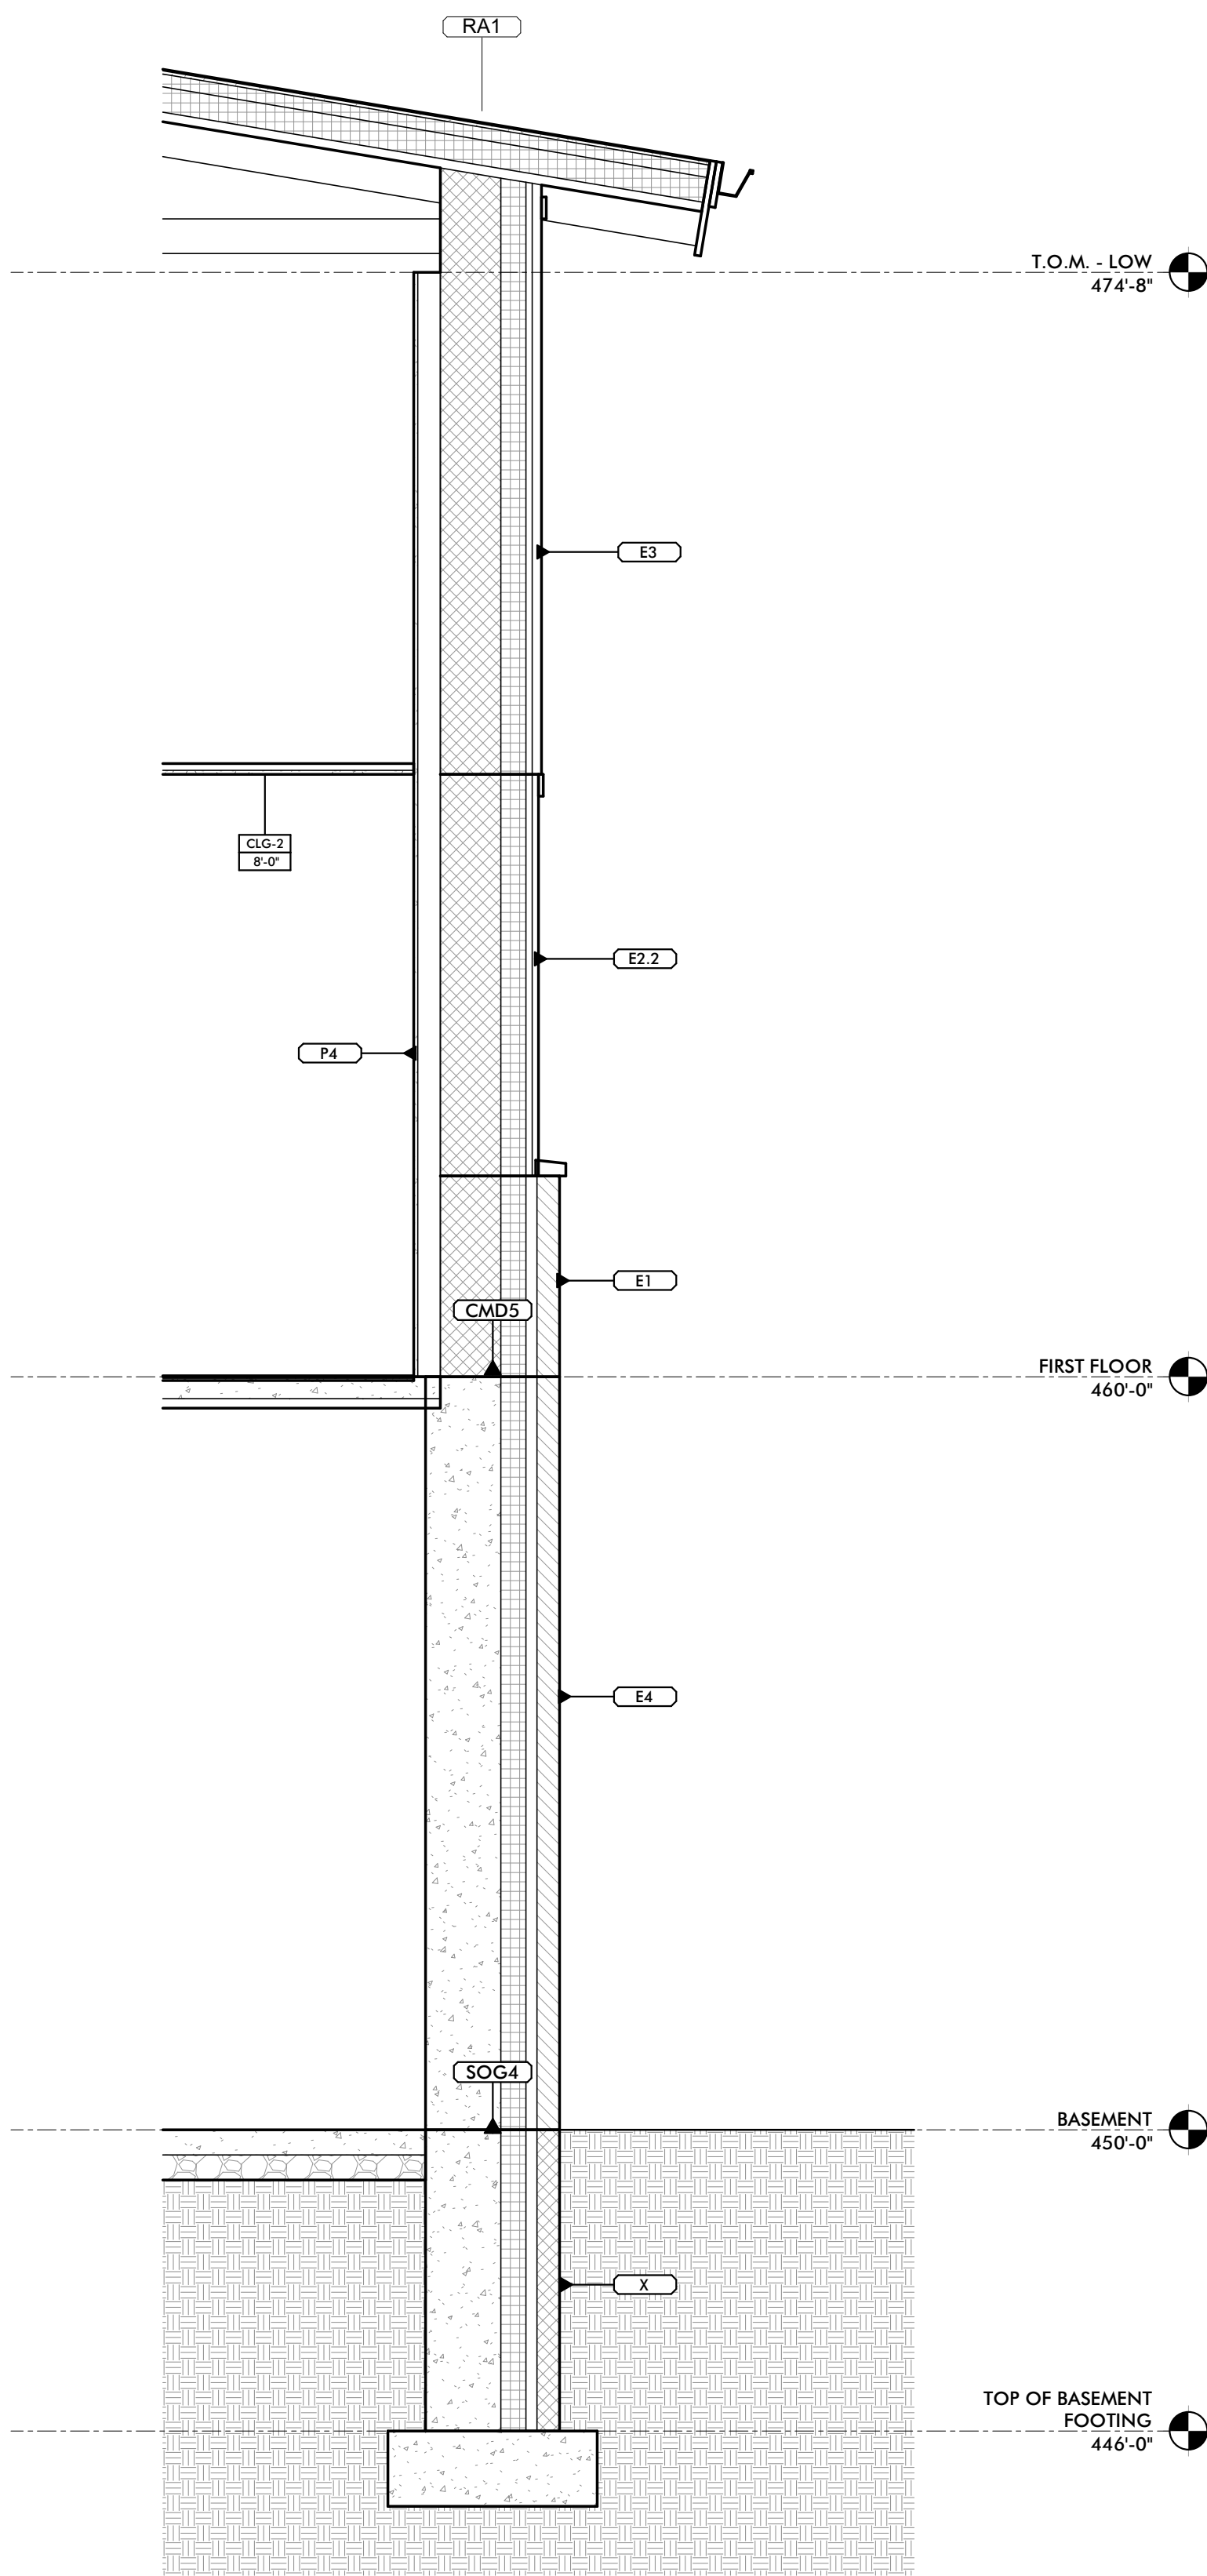

1 Section 7 - Callout 1
1/2" = 1'-0"

CONSULTANT:

SEAL:

CITY OF CARIBOU, MAINE
CARIBOU POLICE DEPARTMENT

PROJECT NUMBER: 23-199

SUBMISSION:
PROGRESS SET

ORIGINAL ISSUE DATE:
02/06/2025

SHEET REVISION SCHEDULE:
No. DATE

WALL SECTIONS

SHEET NUMBER:

A401

PRELIMINARY - NOT FOR CONSTRUCTION



ARTIFEX
architects & engineers

175 Exchange St.
Bangor, Maine 04401
Phone: 207-974-3028
www.artifexae.com

CONSULTANT:

SEAL:

CITY OF CARIBOU, MAINE
CARIBOU POLICE DEPARTMENT

PROJECT NUMBER: 23-199

SUBMISSION:
PROGRESS SET

ORIGINAL ISSUE DATE:
02/06/2025


SHEET REVISION SCHEDULE:
No. DATE

ROOF PLAN

SHEET NUMBER:

A500

2/6/2025 5:02:55 PM

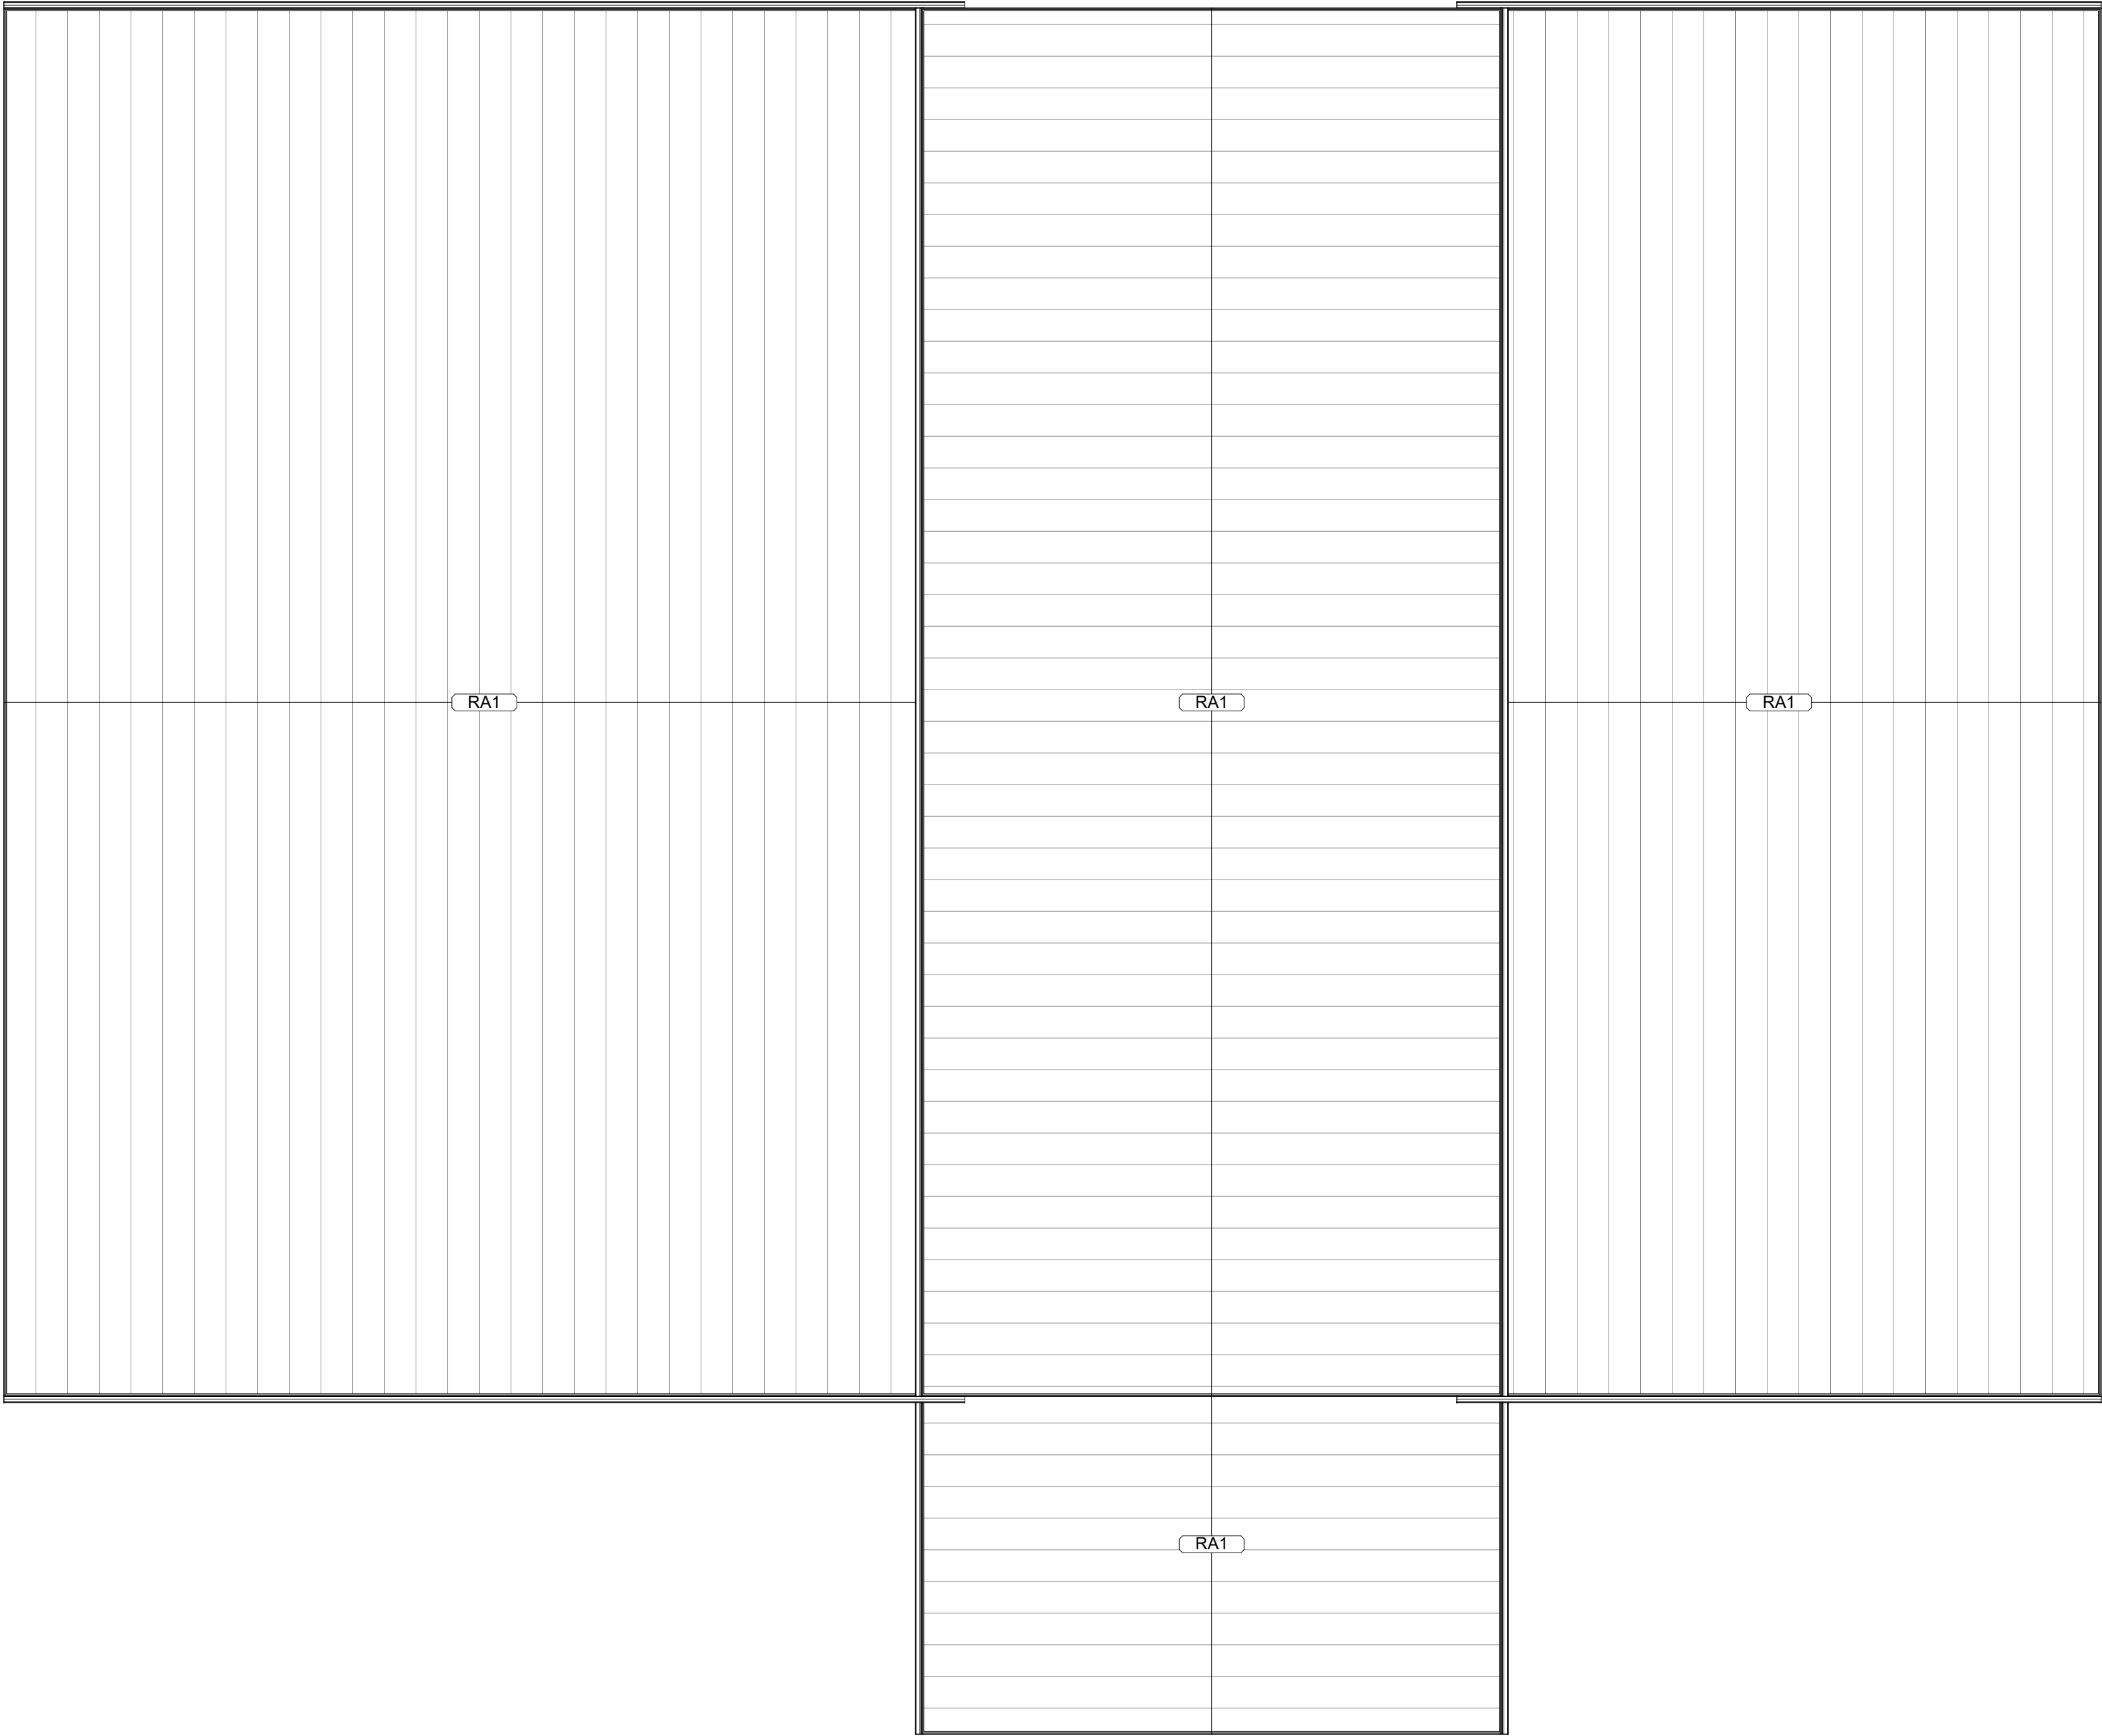

1 ROOF PLAN
1/8" = 1'-0"

REFERENCED NOTES - ROOF PLANS

PRELIMINARY - NOT FOR CONSTRUCTION

CONSULTANT:

SEAL:

CITY OF CARIBOU, MAINE
CARIBOU POLICE DEPARTMENT

PROJECT NUMBER: 23-199

SUBMISSION:
PROGRESS SET

ORIGINAL ISSUE DATE:
02/06/2025

SHEET REVISION SCHEDULE:
No. DATE


DOOR/WINDOW SCHEDULES, TYPES & NOTES

SHEET NUMBER:


A600

SCHEDULE - DOOR


MARK	DOOR PANEL										FRAME										GLAZING										DETAILS										RATINGS										COMMENTS	MARK	
	SIZE		TYPE		THICKNESS		MATERIAL		FINISH		FRAME TYPE		OVERALL HEIGHT		OVERALL WIDTH		DEPTH		THROAT		HEAD		JAMB		SIDE LITE WIDTH		MATERIAL		FINISH		THICKNESS		TYPE		HEAD		JAMB		THRESHOLD		STC		FIRE (IN MINUTES)		BALLISTIC / ATTACK		HARDWARE SET	
001A	[2] 3'-0" x 7'-0"	PANEL : F	1 3/4"	HOLLOW METAL	PAINTED	HM ST	7'-4"	6'-4"	5 7/8"	4 7/8"	4"	2"	0"	HOLLOW METAL	H.P.C.	0"	--	--	--	--	--	--	--	--	--	--	--	--	--	--	--	--	--	--	--	--	--	--	--	--	--	--	--	--	--	UL 752	DOOR ASSEMBLY SHALL BE LEVEL V BALLISTIC RATED	001A	
100A	SEE SF ELEV.	SEE SF ELEV.	N/A	ANODIZED ALUM.	PREFINISHED	N/A	SEE SF ELEV.	SEE SF ELEV.	N/A	N/A	N/A	N/A	N/A	ANODIZED ALUM.	PREFINISHED	N/A	N/A	N/A</

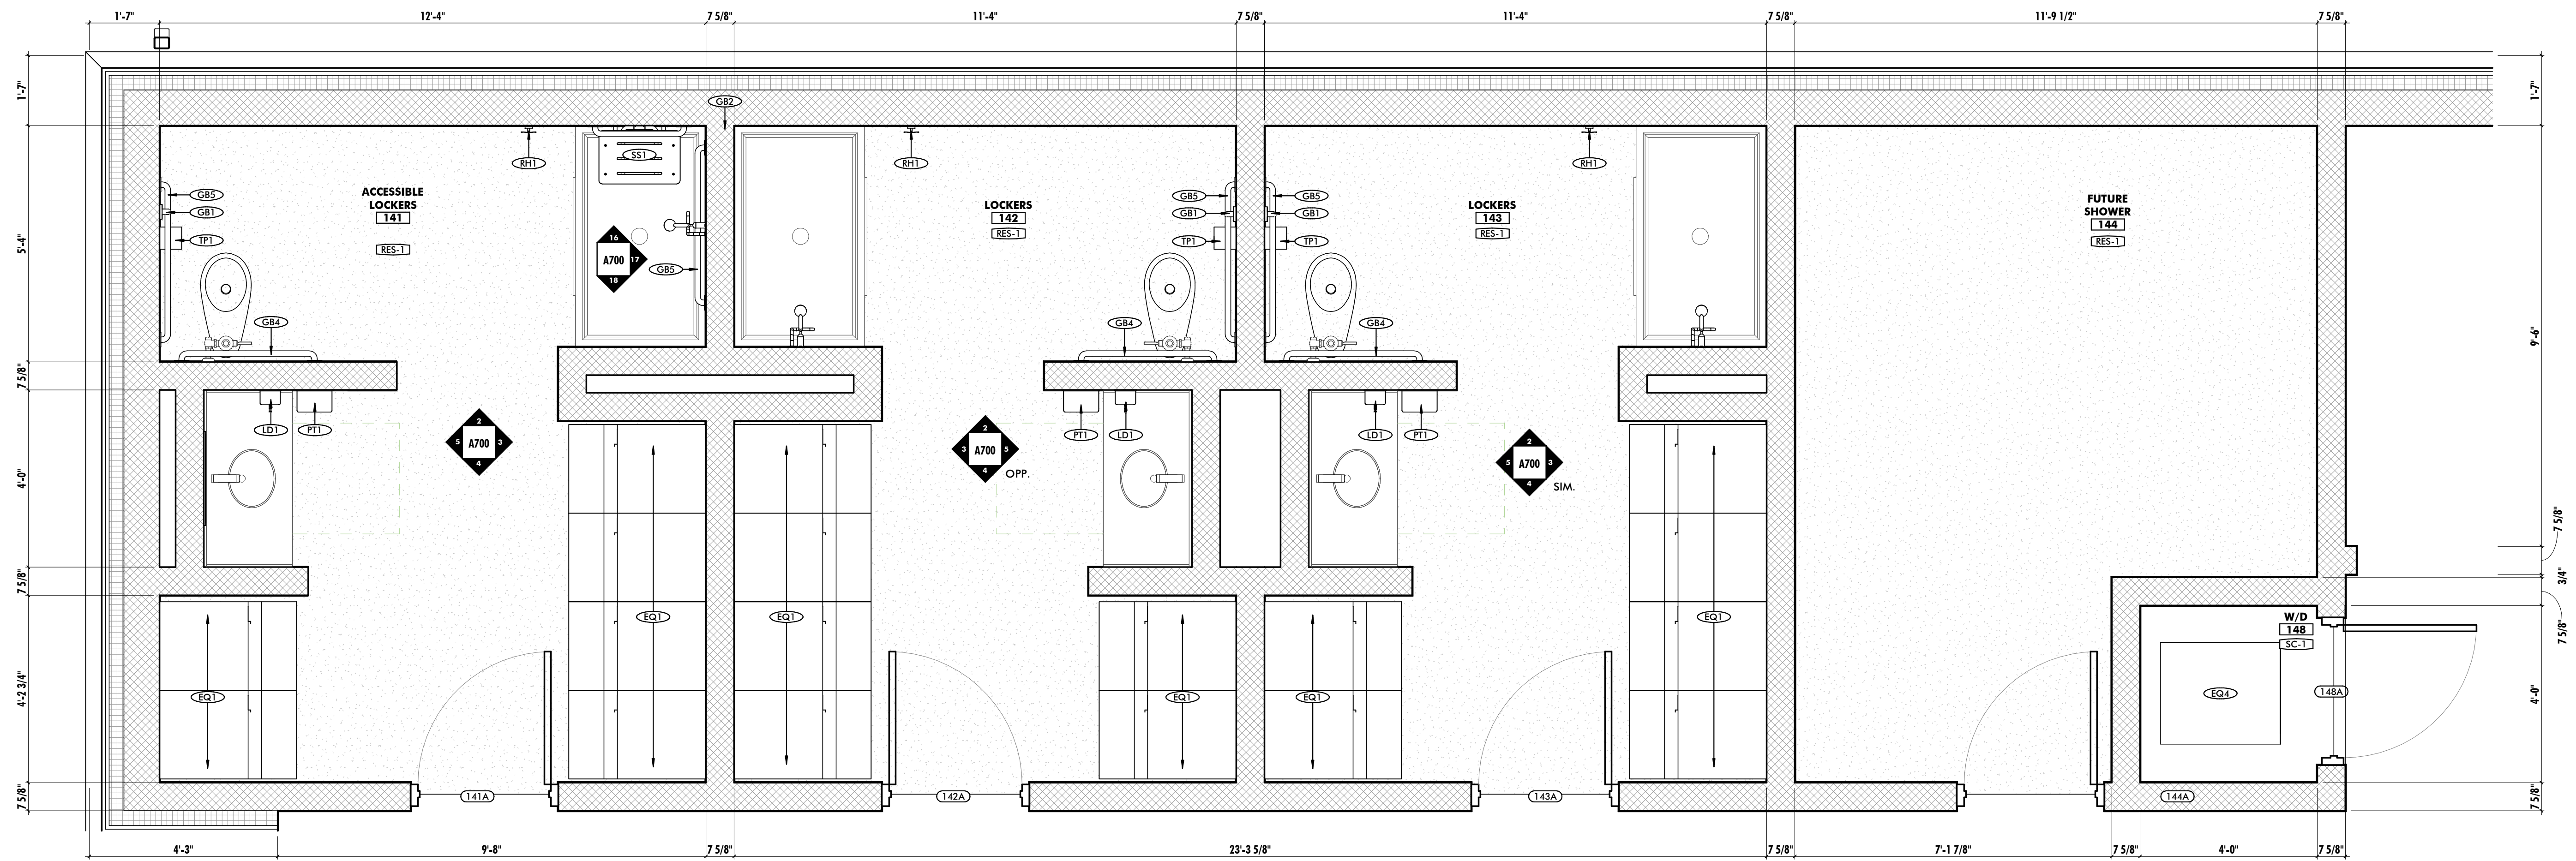


1 LOCKERS 141, 142, & 143 & FUTURE SHOWER 144 - ENLARGED PLAN
1/2" = 1'-0"

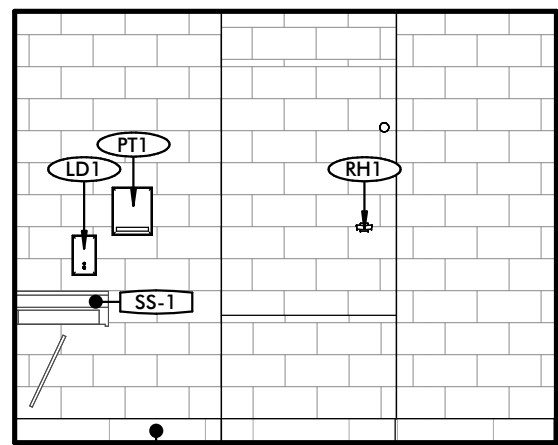


2 ACCESSIBLE LOCKERS 141 - NORTH
1/4" = 1'-0"

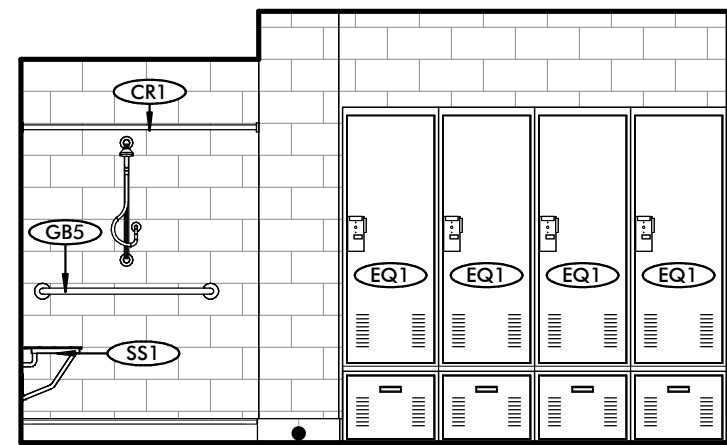

3 ACCESSIBLE LOCKERS 141 - EAST
1/4" = 1'-0"

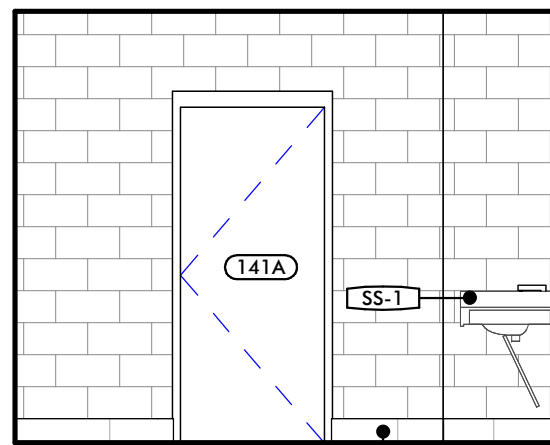


4 ACCESSIBLE LOCKERS 141 - SOUTH
1/4" = 1'-0"

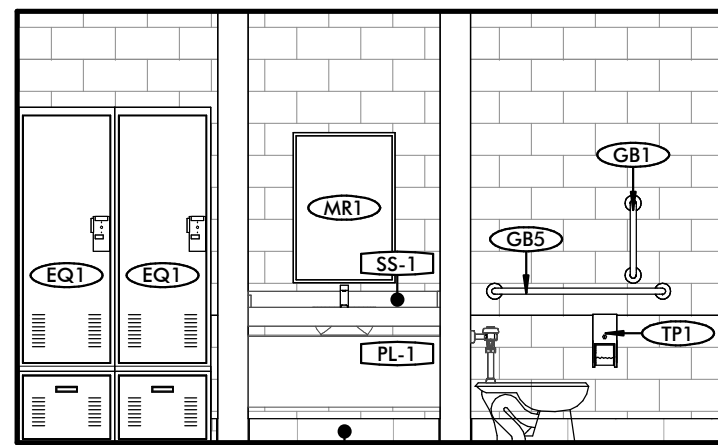


5 ACCESSIBLE LOCKERS 141 - WEST
1/4" = 1'-0"


SCHEDULE - TOILET ROOM ACCESSORIES				
MARK	DESCRIPTION	BOD MANUFACTURER	BOD MODEL	COMMENTS
CR1	HEAVY DUTY SHOWER CURTAIN ROD	GRAINGER	RP0022-72120	
GB1	GRAB BAR - 18"	BOBRICK	B-5806.99 X 18	
GB2	GRAB BAR - 24"	BOBRICK	B-5806.99 X 24	
GB4	GRAB BAR - 36"	BOBRICK	B-5806.99 X 36	
GB5	GRAB BAR - 42"	BOBRICK	B-5806.99 X 42	
GB6	GRAB BAR - 48"	BOBRICK	B-5806.99 X 42	
LD1	VERTICAL WALL MOUNTED SOAP DISPENSER	AMERICAN SPECIALTIES	0347	
MR1	24X36 CHANNEL FRAME MIRROR	BOBRICK	B-165 2436	
PT1	WALL MOUNTED PAPER TOWEL DISPENSER	BOBRICK	B-380349	
RH1	DOUBLE ROBE HOOK	AMERICAN SPECIALTIES	7345	
SN1	SURFACE MOUNTED SANITARY WASTE RECEPTACLE	BOBRICK		
SS1	RECTANGULAR PHENOLIC FOLD-UP SHOWER SEAT	AMERICAN SPECIALTIES	8203-20	
TP1	SURFACE MOUNTED TOILET TISSUE DISPENSER	AMERICAN SPECIALTIES	0040	

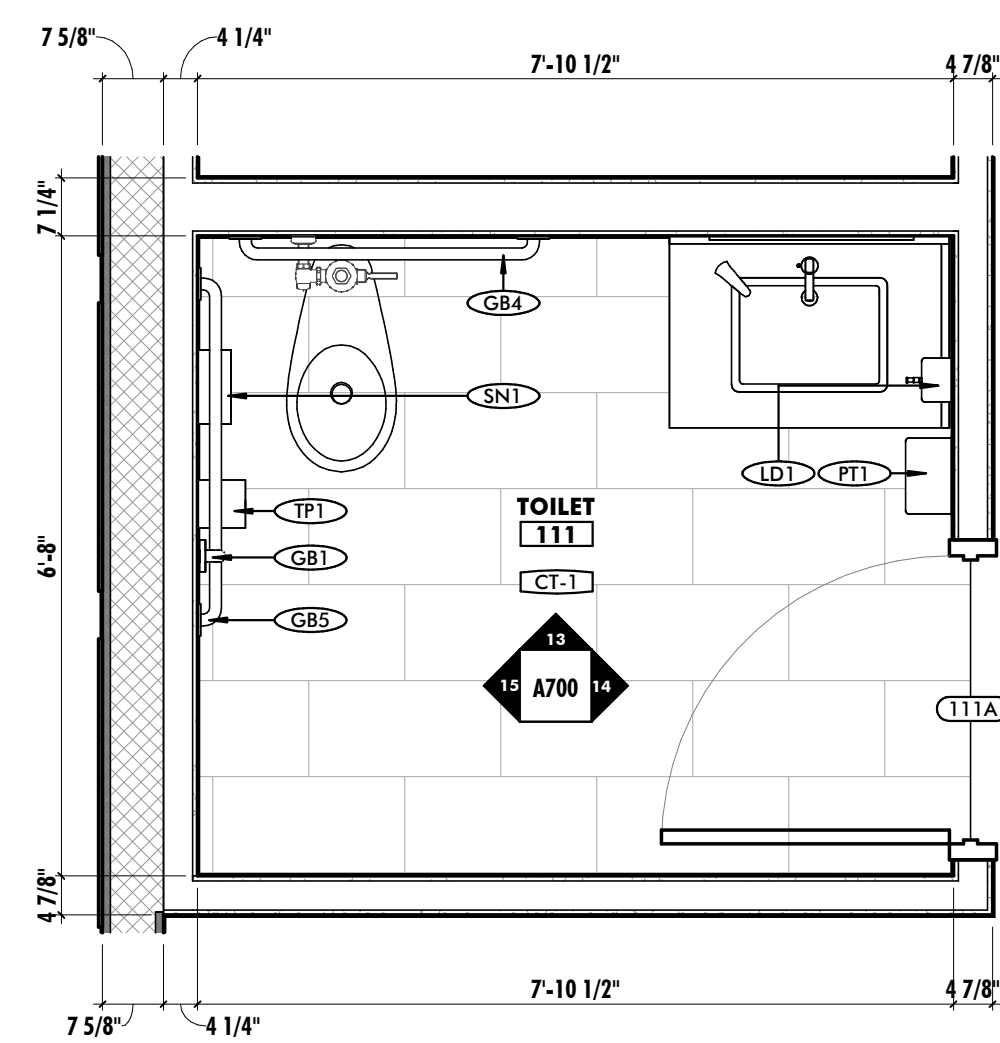


6 TOILET 111 - ENLARGED PLAN
1/2" = 1'-0"

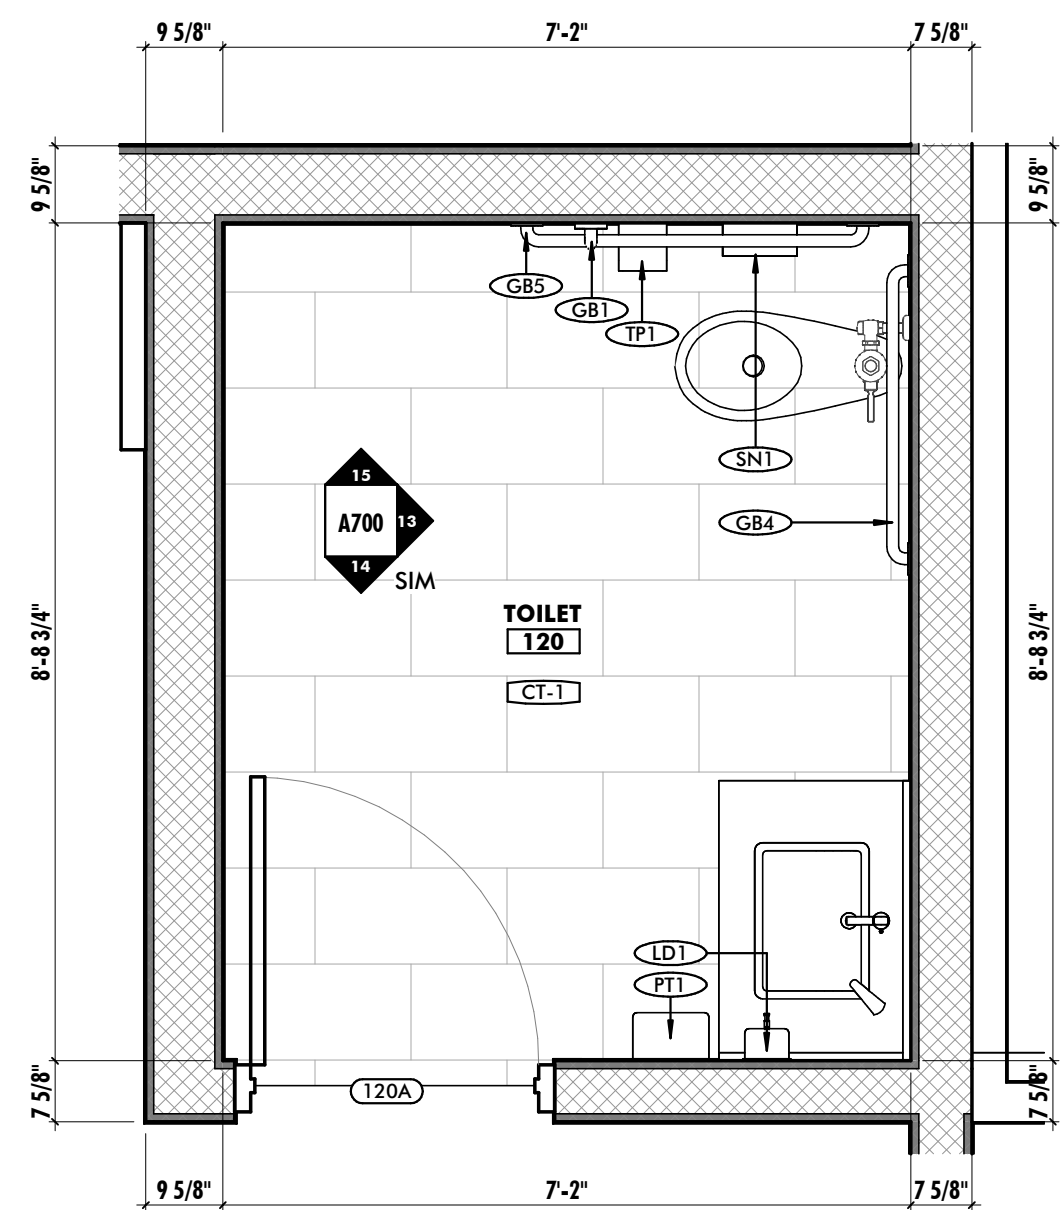


7 TOILET 120 - ENLARGED PLAN
1/2" = 1'-0"

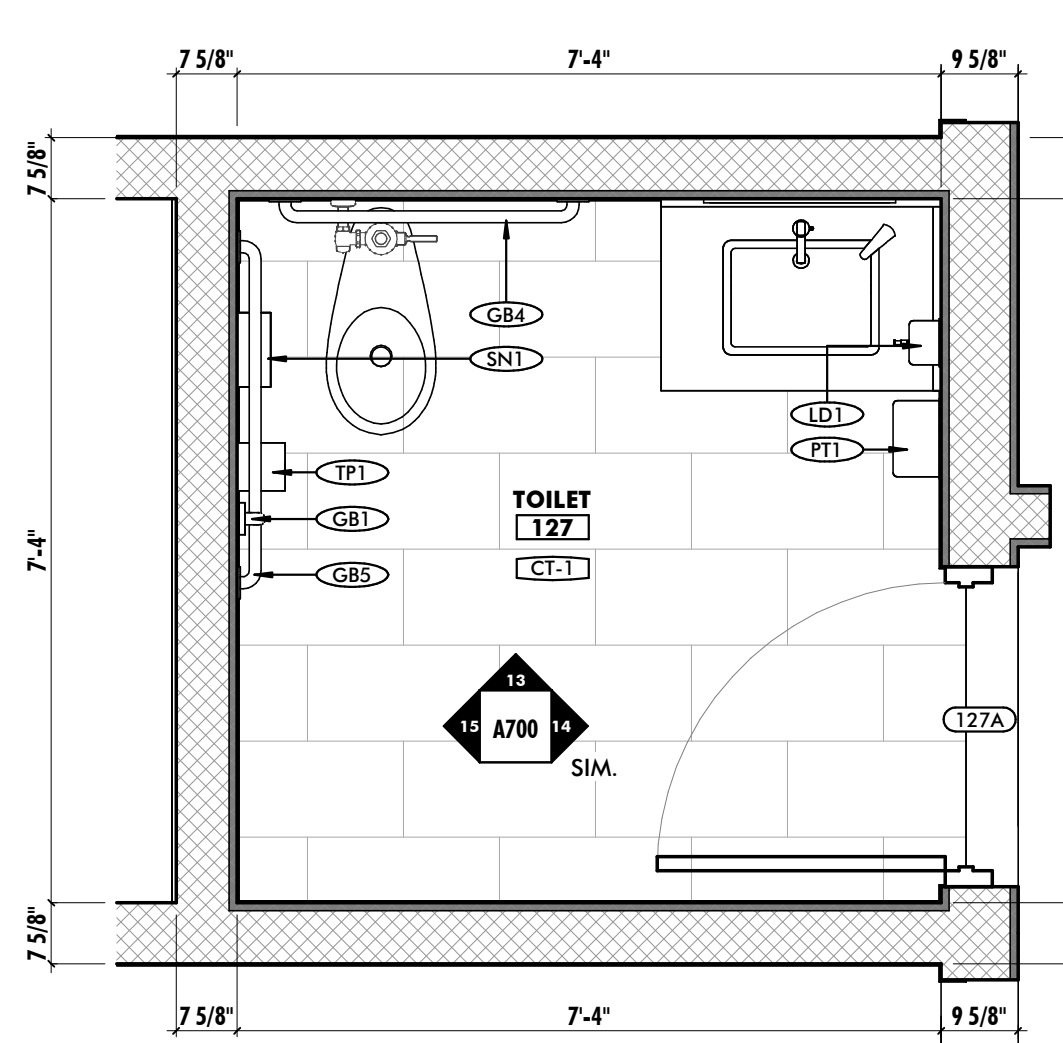


8 TOILET 127 - ENLARGED PLAN
1/2" = 1'-0"

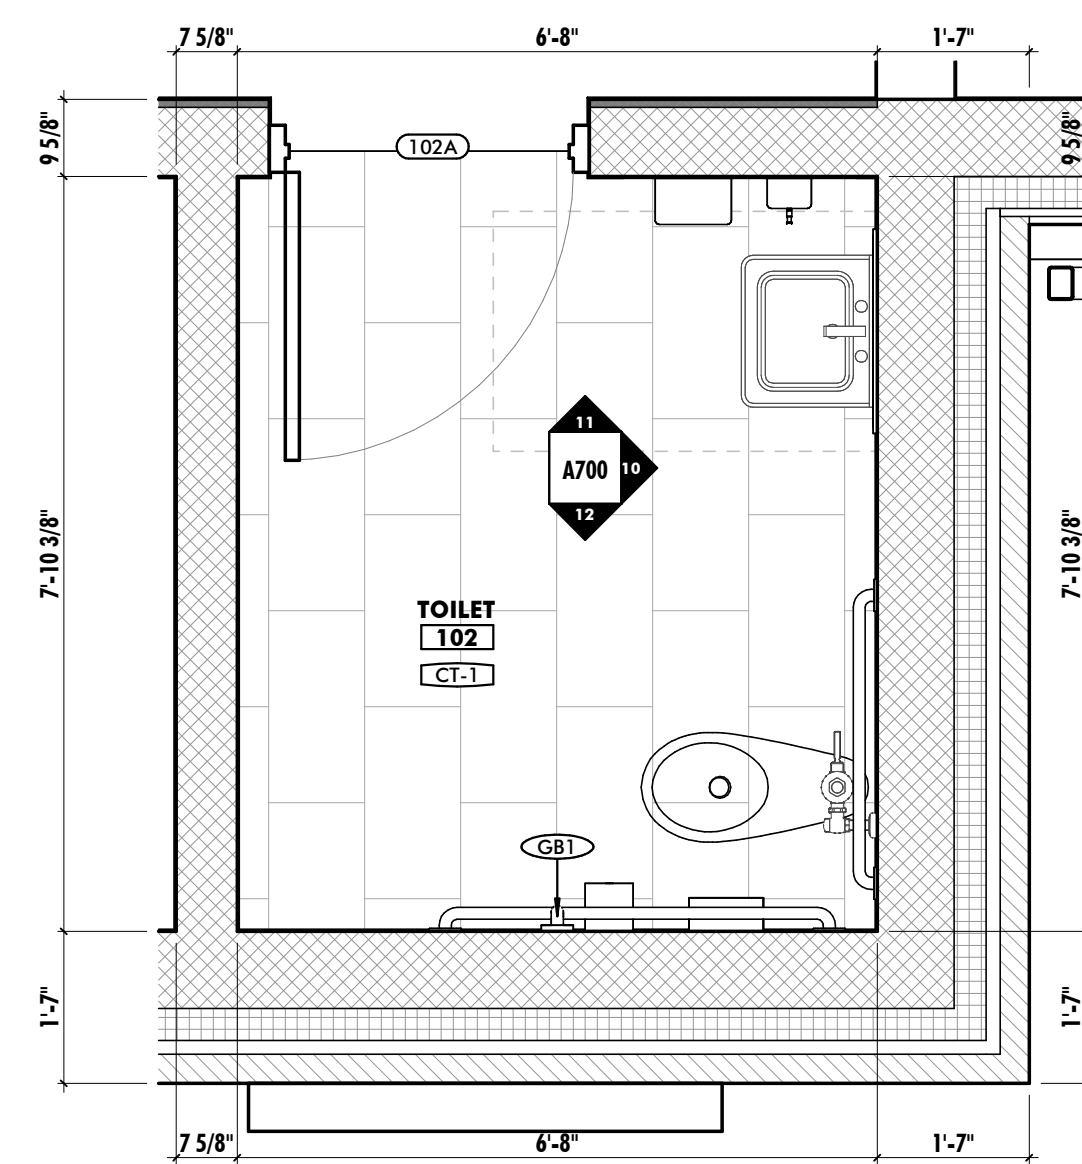


9 TOILET 102 - ENLARGED PLAN
1/2" = 1'-0"

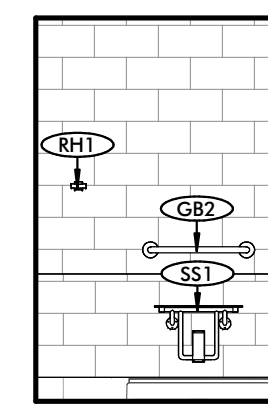


16 ACCESSIBLE LOCKER 141 SHOWER - NORTH
1/4" = 1'-0"

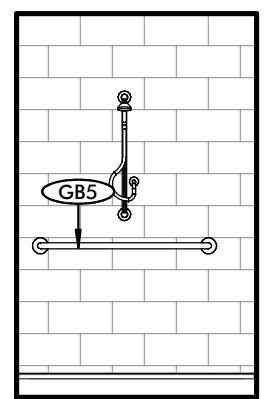


17 ACCESSIBLE LOCKER 141 SHOWER - EAST
1/4" = 1'-0"

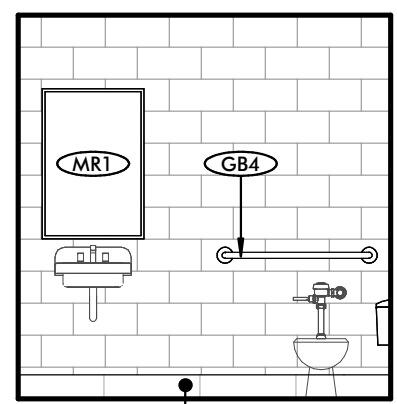


10 TOILET 102 - EAST
1/4" = 1'-0"

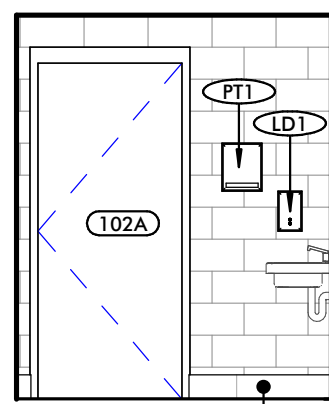


11 TOILET 102 - NORTH
1/4" = 1'-0"

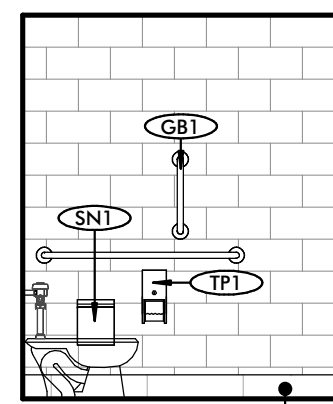


12 TOILET 102 - SOUTH
1/4" = 1'-0"

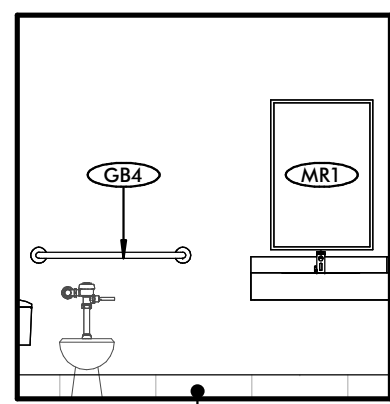


13 TOILET 111 - NORTH
1/4" = 1'-0"

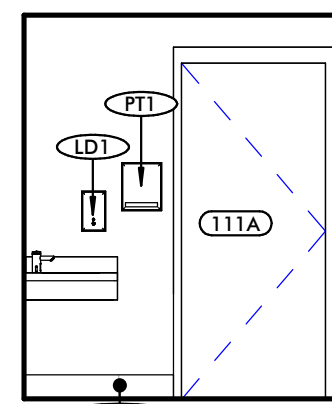

14 TOILET 111 - EAST
1/4" = 1'-0"

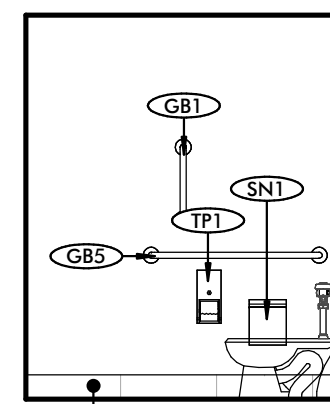



15 TOILET 111 - WEST
1/4" = 1'-0"

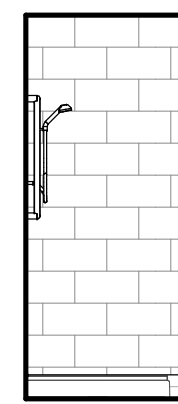


18 ACCESSIBLE LOCKER 141 SHOWER - SOUTH
1/4" = 1'-0"

PRELIMINARY - NOT FOR CONSTRUCTION

 


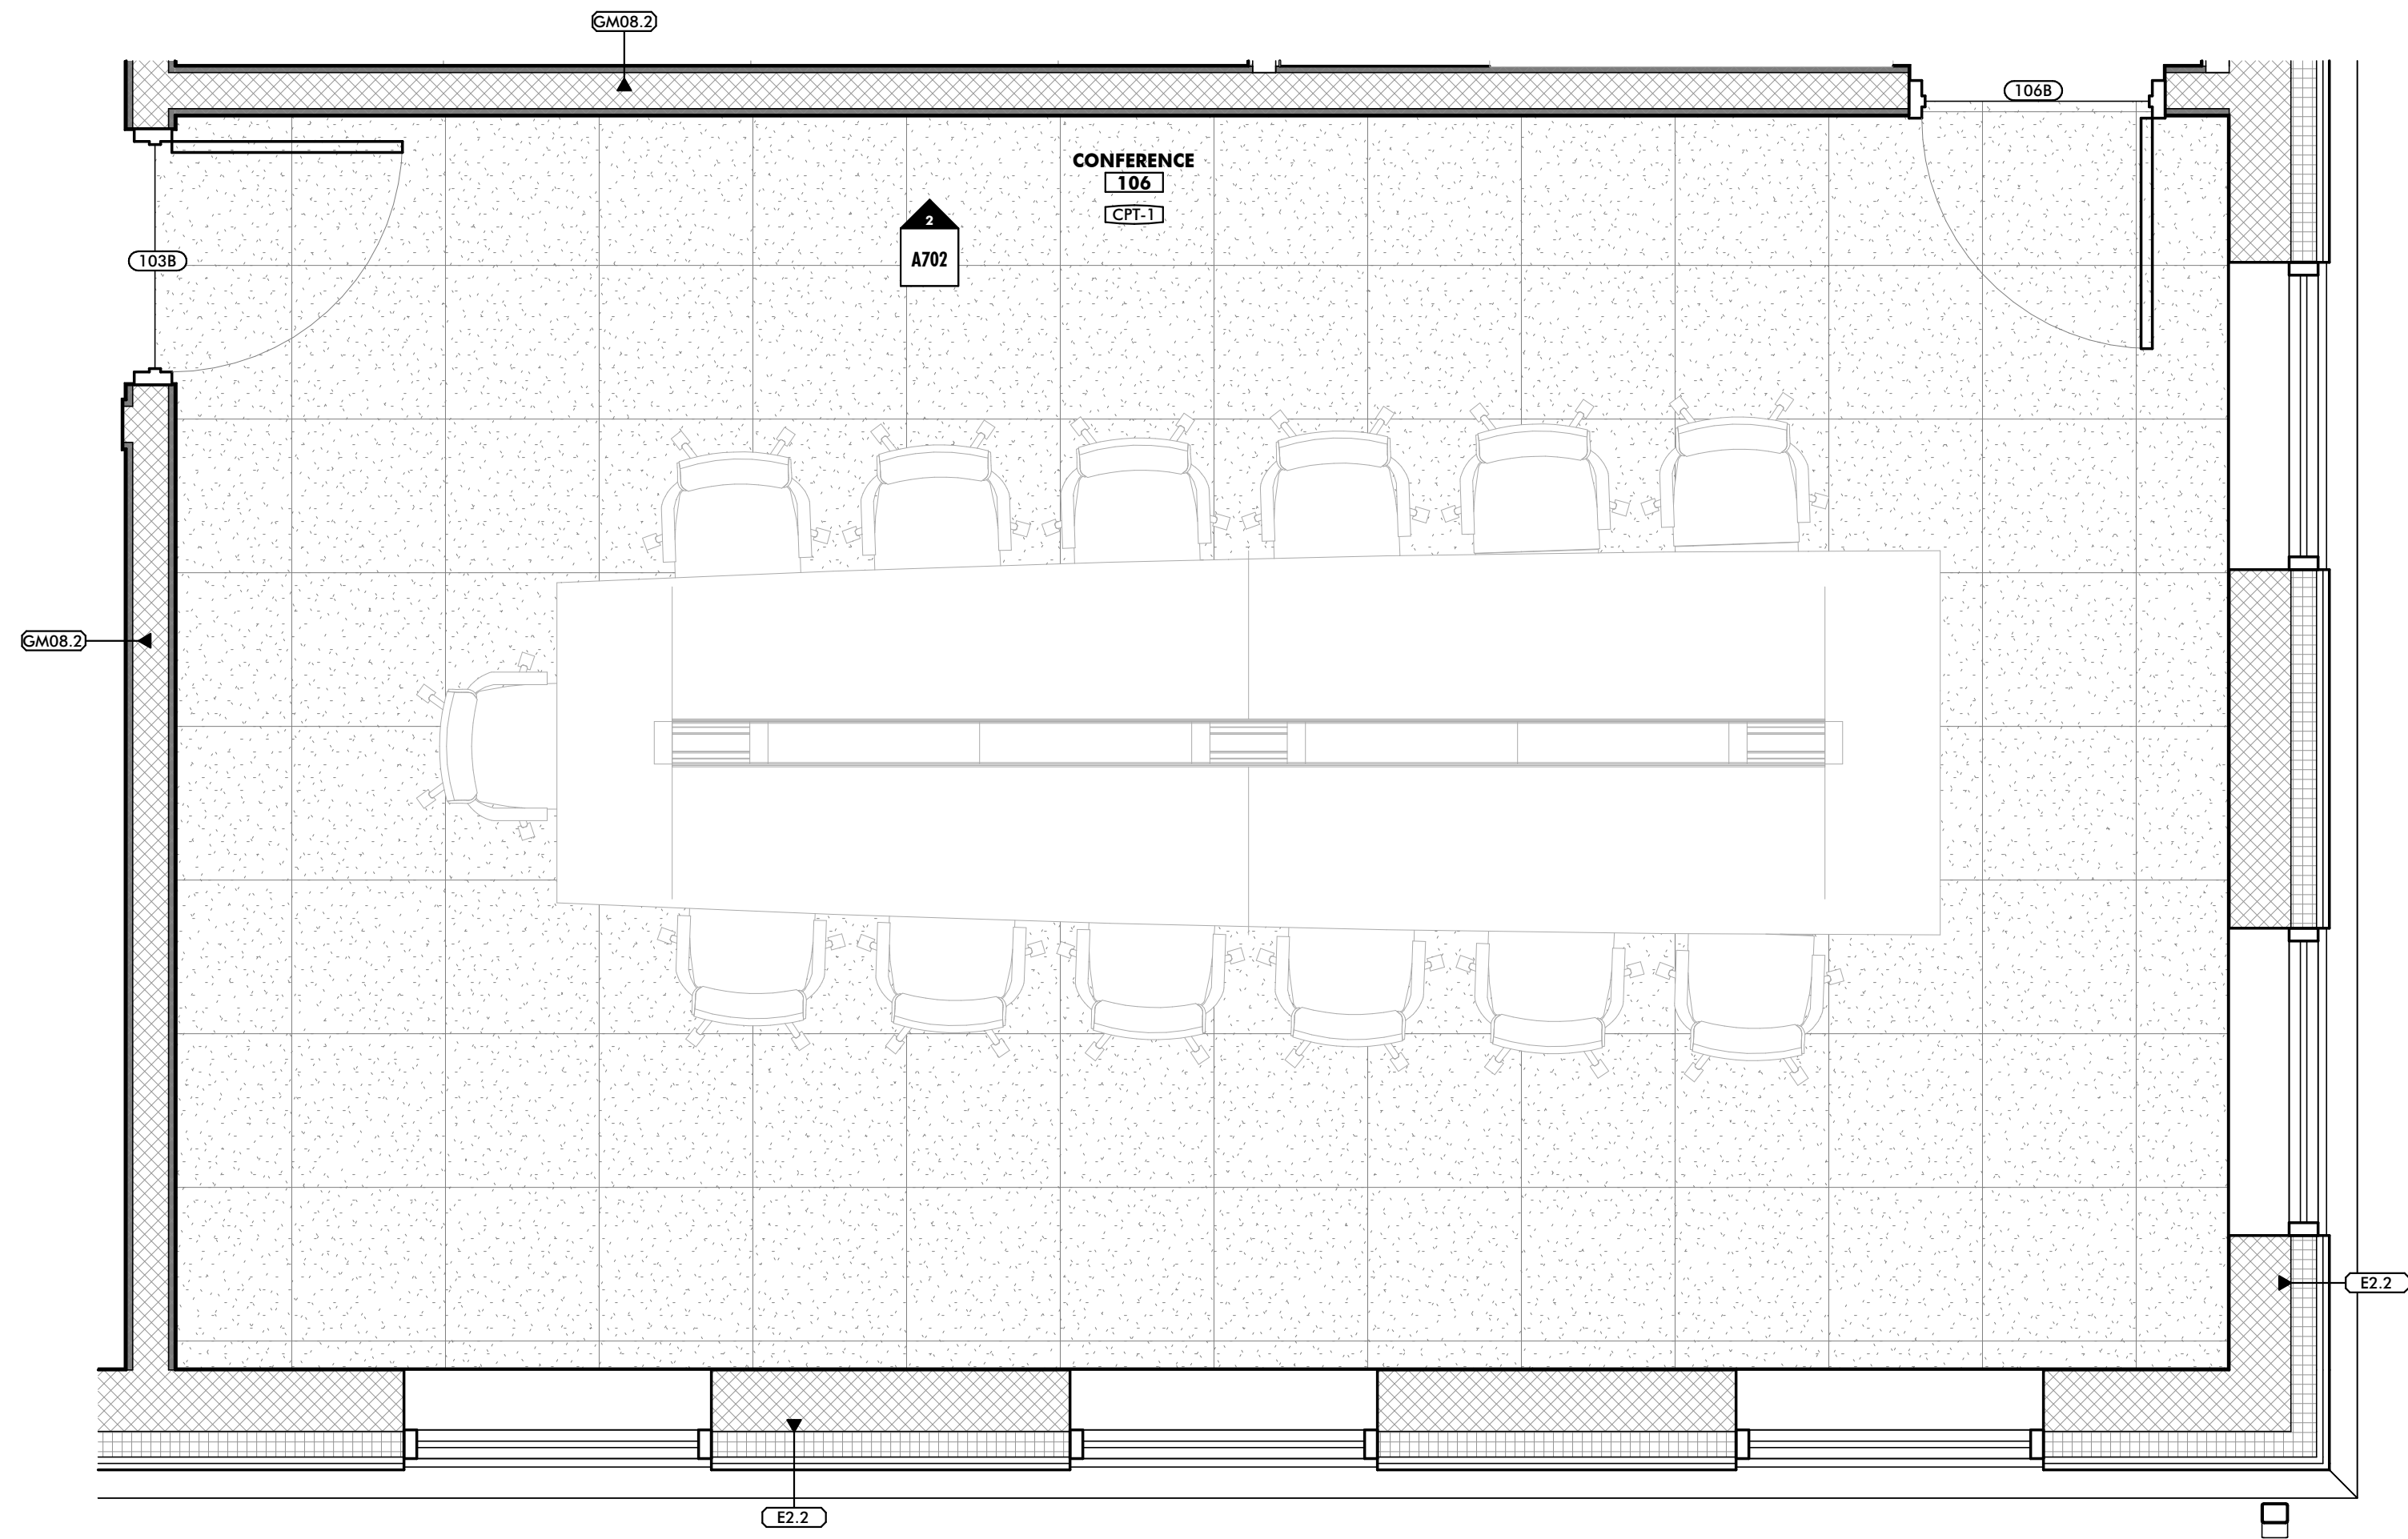


1 CONFERENCE 106 - ENLARGED PLAN
1/2" = 1'-0"

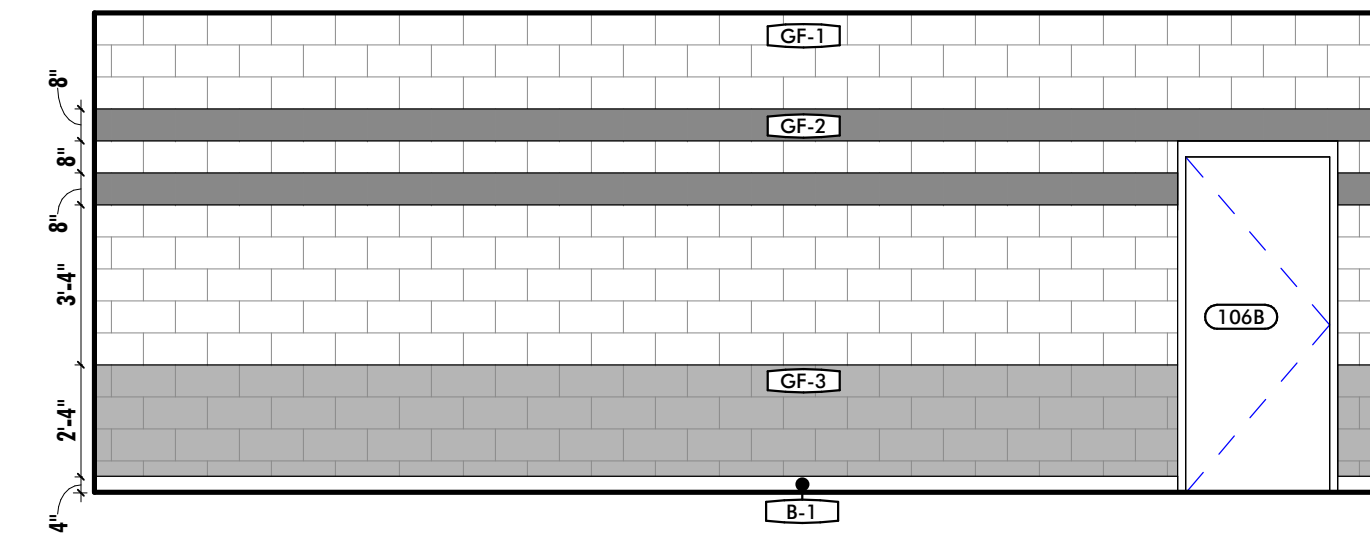


2 CONFERENCE 106 - NORTH
1/4" = 1'-0"

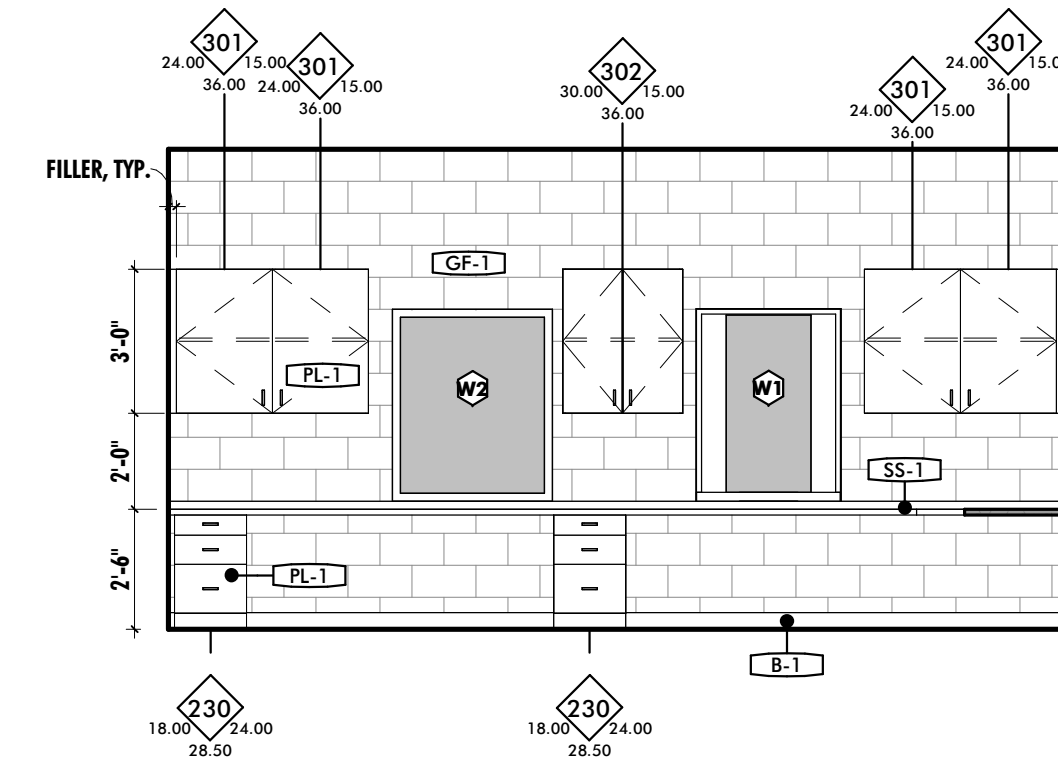


3 DUTY OFFICE 126 - EAST
1/4" = 1'-0"

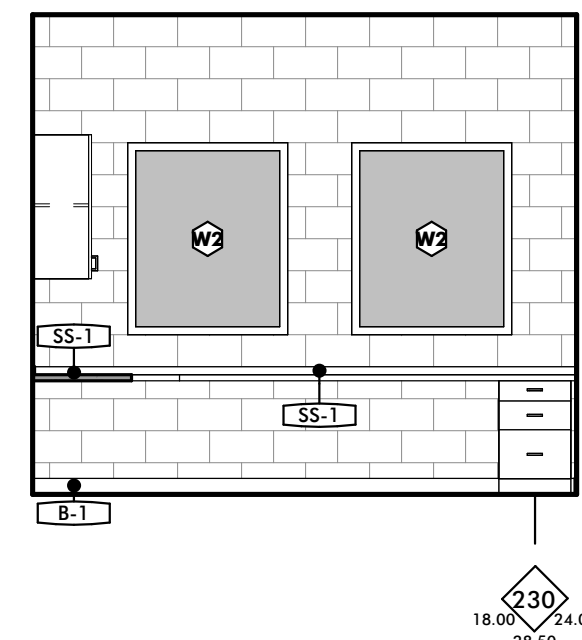


4 DUTY OFFICE 126 - SOUTH
1/4" = 1'-0"

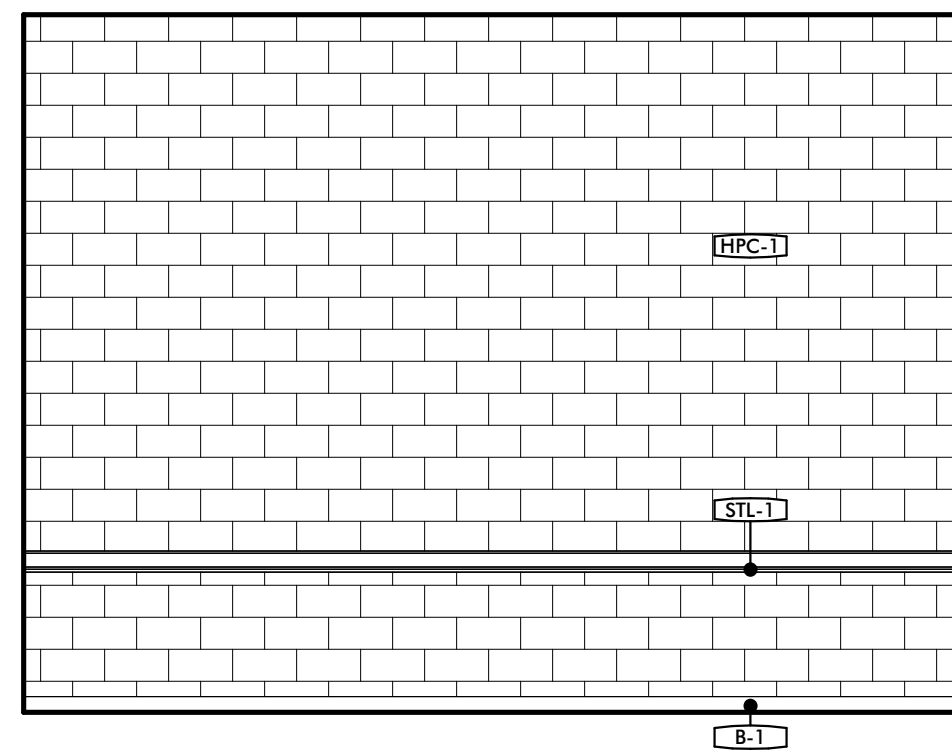


5 SALLYPORT 136 - NORTH
1/4" = 1'-0"

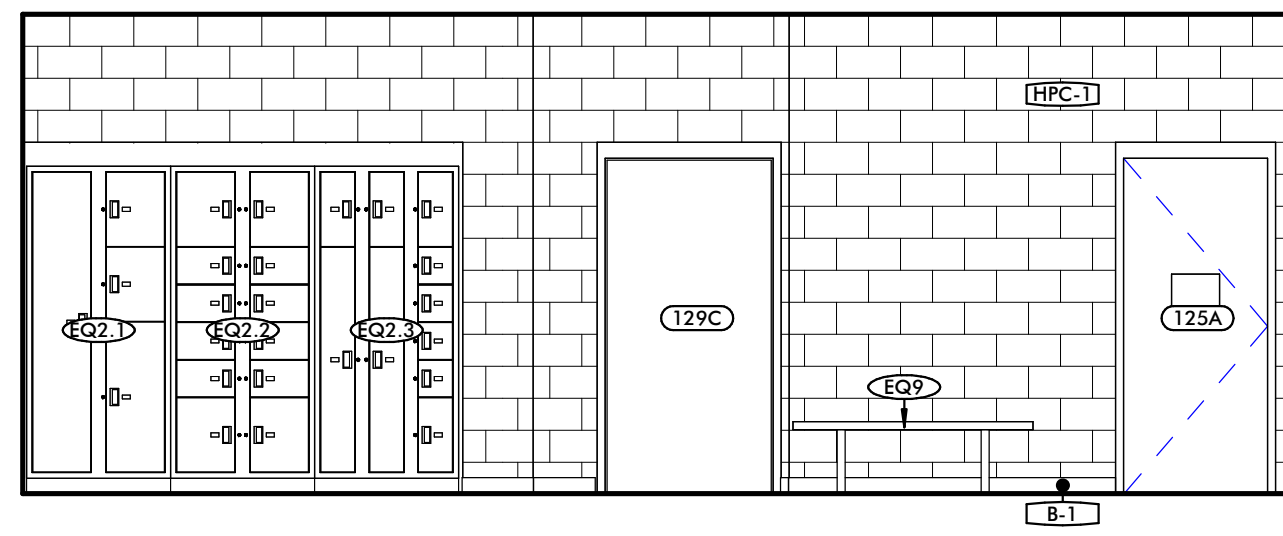


6 PROCESSING 129 - NORTH
1/4" = 1'-0"

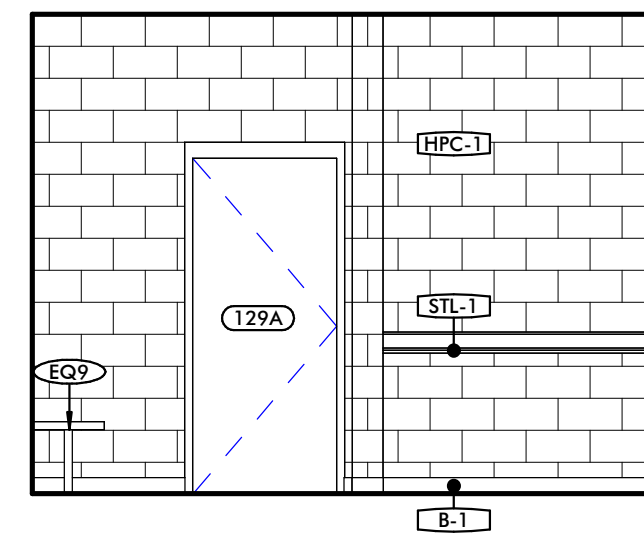


7 PROCESSING 129 - EAST
1/4" = 1'-0"

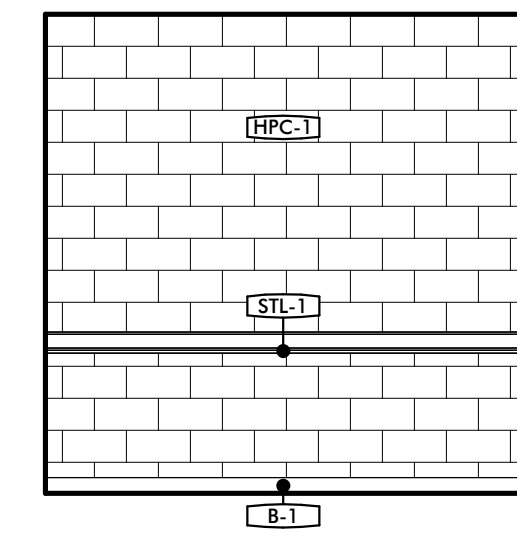

8 PROCESSING 129 - SOUTH
1/4" = 1'-0"

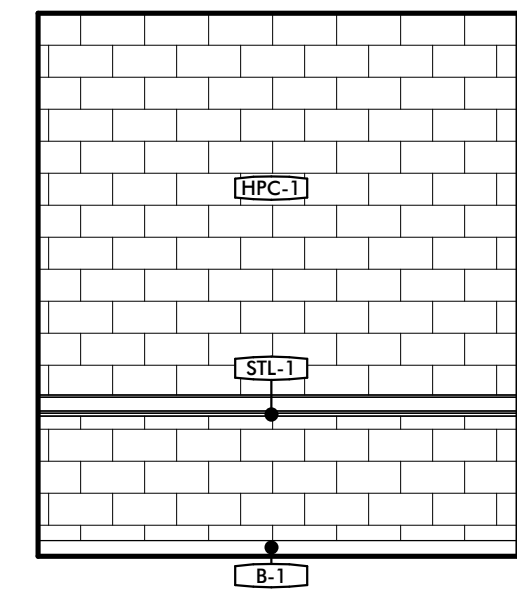

9 EVIDENCE INTAKE 132 - NORTH
1/4" = 1'-0"

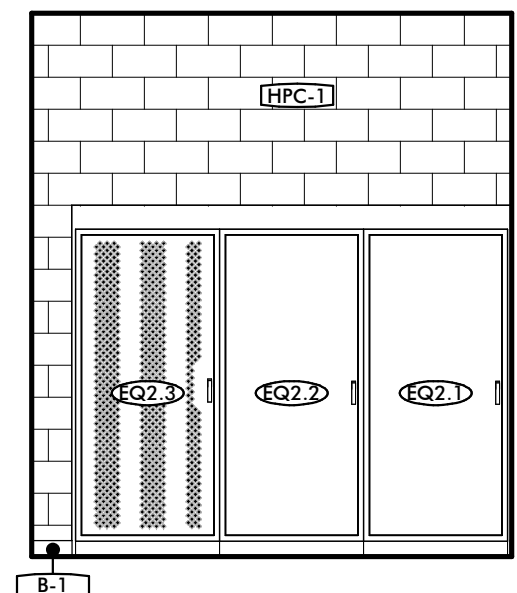

10 EVIDENCE INTAKE 132 - SOUTH
1/4" = 1'-0"



1 FIRST FLOOR REFLECTED CEILING PLAN
1/4" = 1'-0"

CONSULTANT:

SEAL:

CITY OF CARIBOU, MAINE
CARIBOU POLICE DEPARTMENT

PROJECT NUMBER: 23-199

SUBMISSION:
PROGRESS SET

ORIGINAL ISSUE DATE:
02/06/2025

SHEET REVISION SCHEDULE:
No. DATE

FIRST FLOOR REFLECTED CEILING PLAN

SHEET NUMBER:

A800

PRELIMINARY - NOT FOR CONSTRUCTION