



175 Exchange St.
Bangor, Maine 04401
Phone: 207-974-3028
www.artifexae.com

DIMENSION PLAN


Project No.	21-000	Drawn By:	Author
REV.	DATE	DESCRIPTION	

CITY OF CARIBOU, MAINE
CARIBOU POLICE DEPARTMENT
Project Address

Date:
09/07/07

A101

1 FIRST FLOOR DIMENSION PLAN
1/8" = 1'-0"

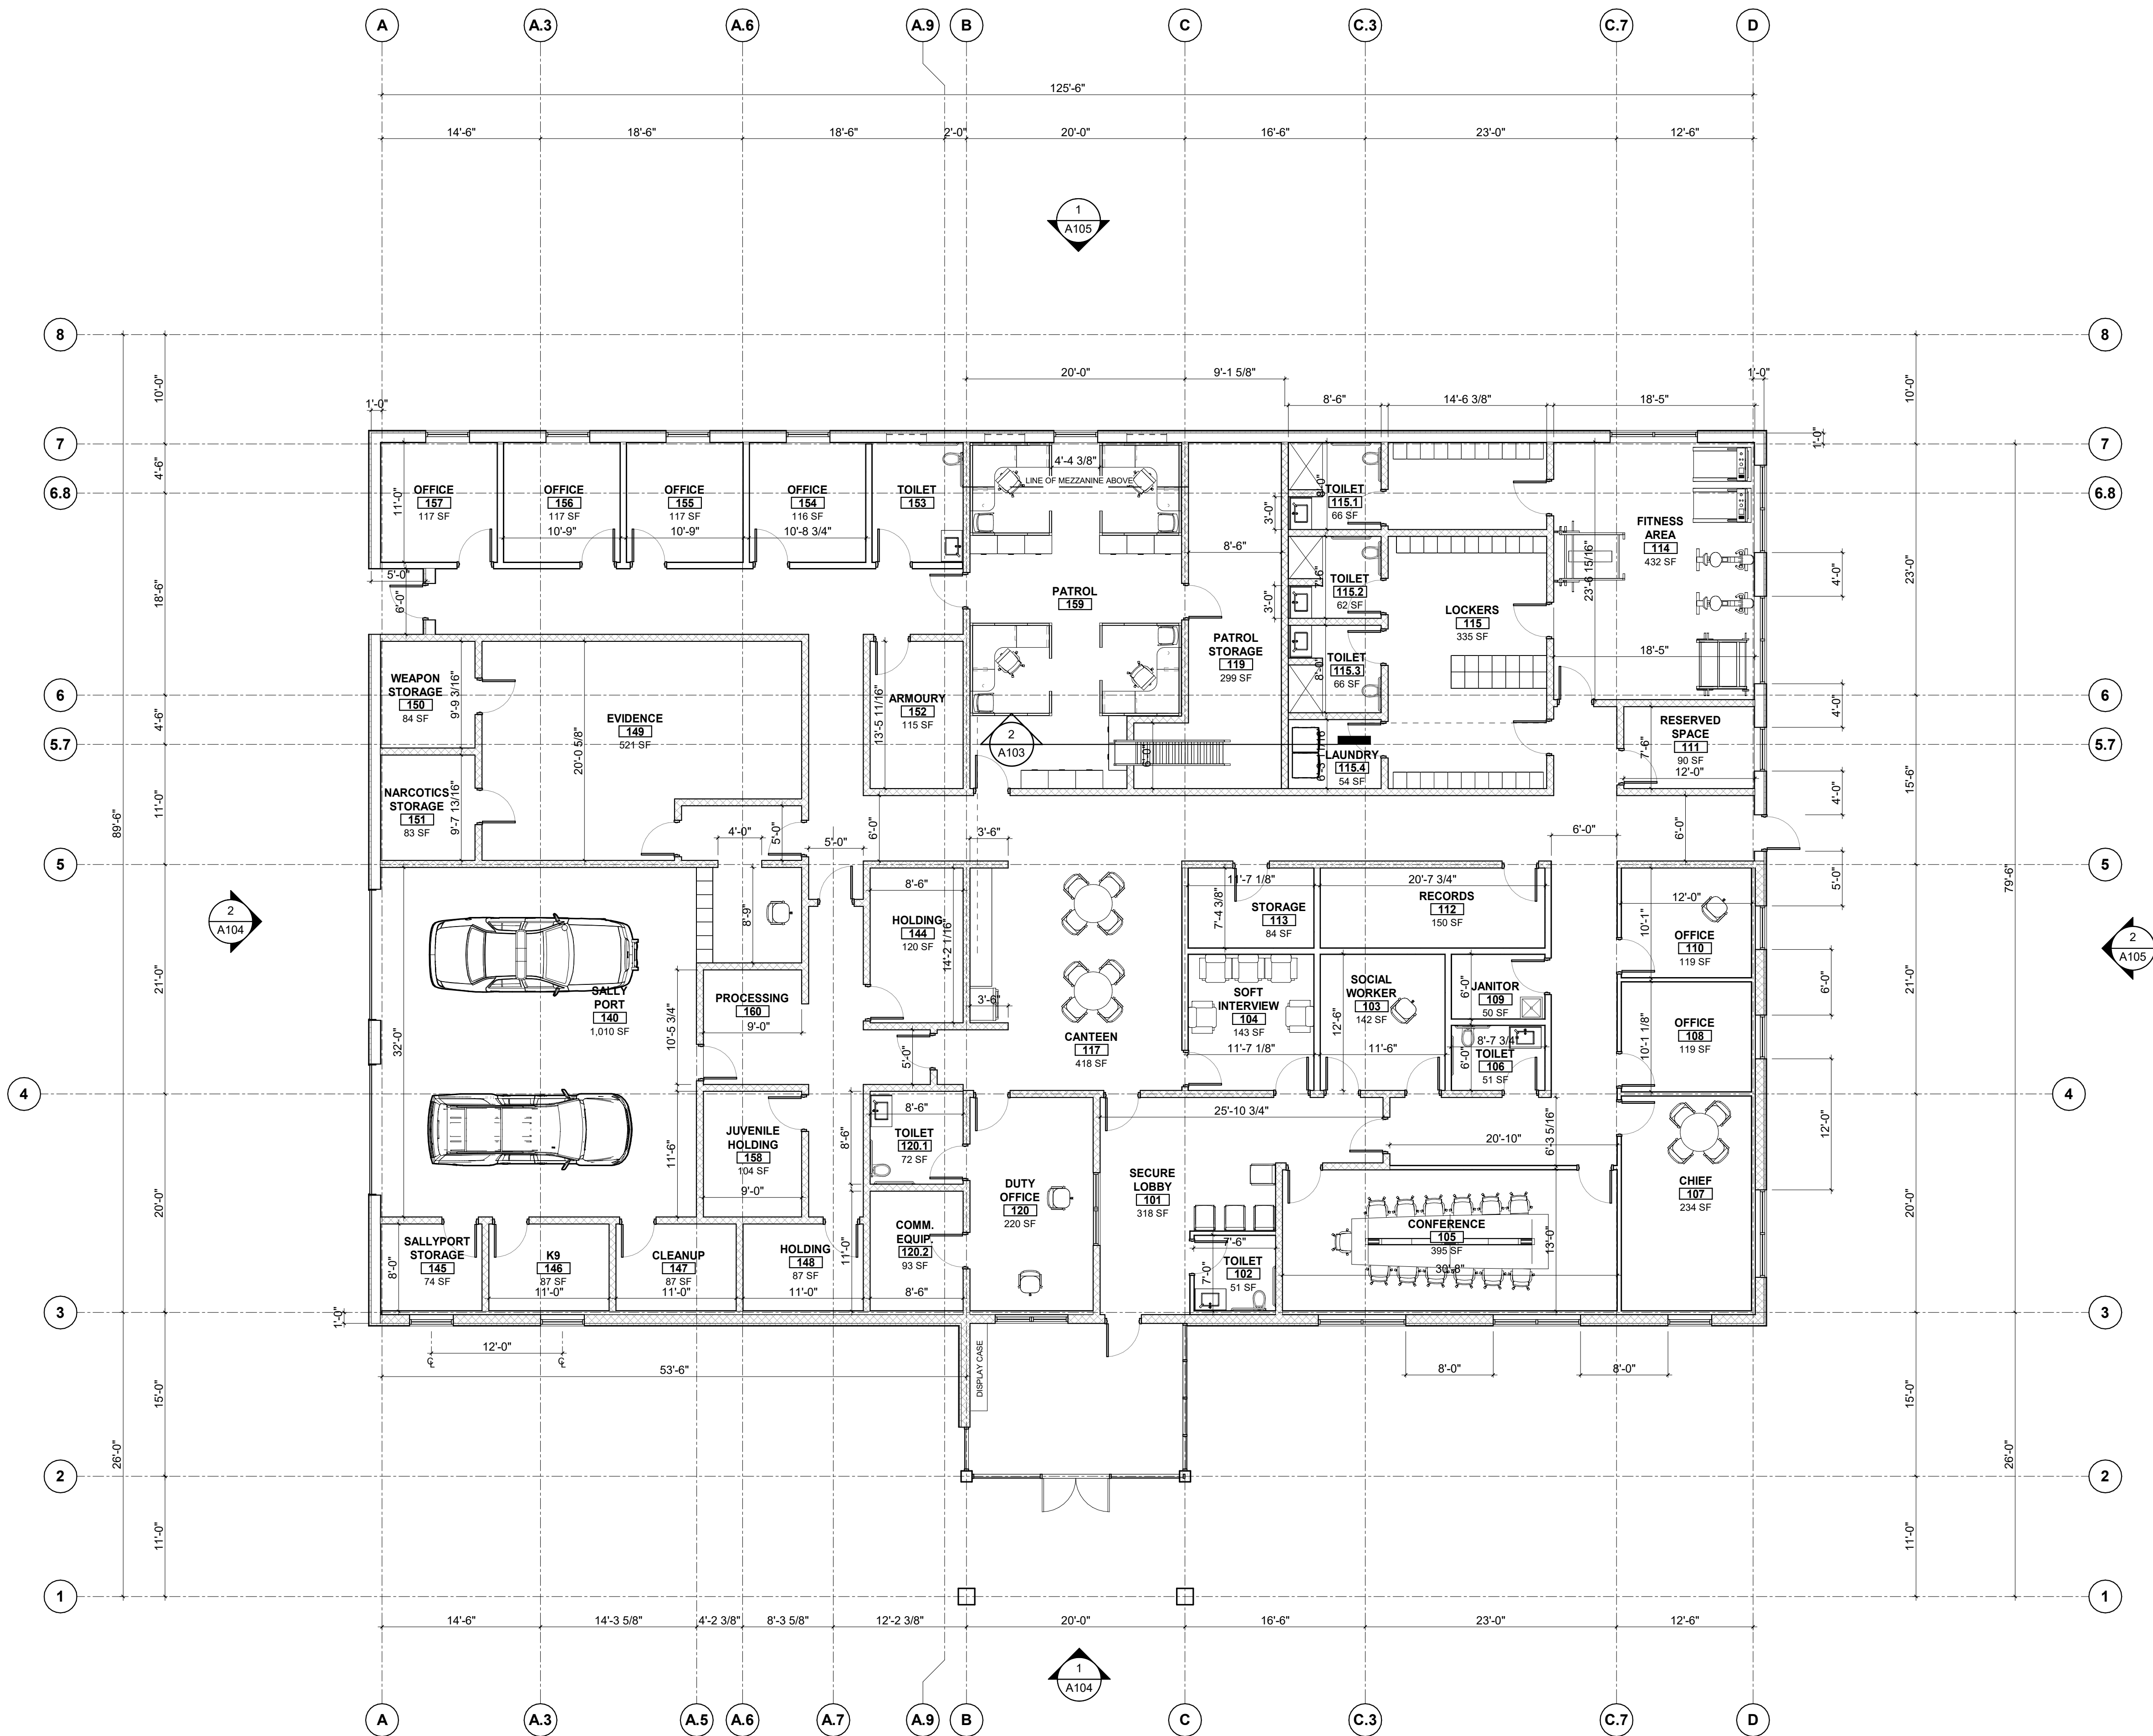



175 Exchange St.
Bangor, Maine 04401
Phone: 207-974-3028
www.artifexae.com


BASEMENT PLAN

Project No.	21-000	Drawn By:	Author
REV.	DATE		DESCRIPTION

CITY OF CARIBOU, MAINE
CARIBOU POLICE DEPARTMENT
Project Address

Date:
11/18/24

A102

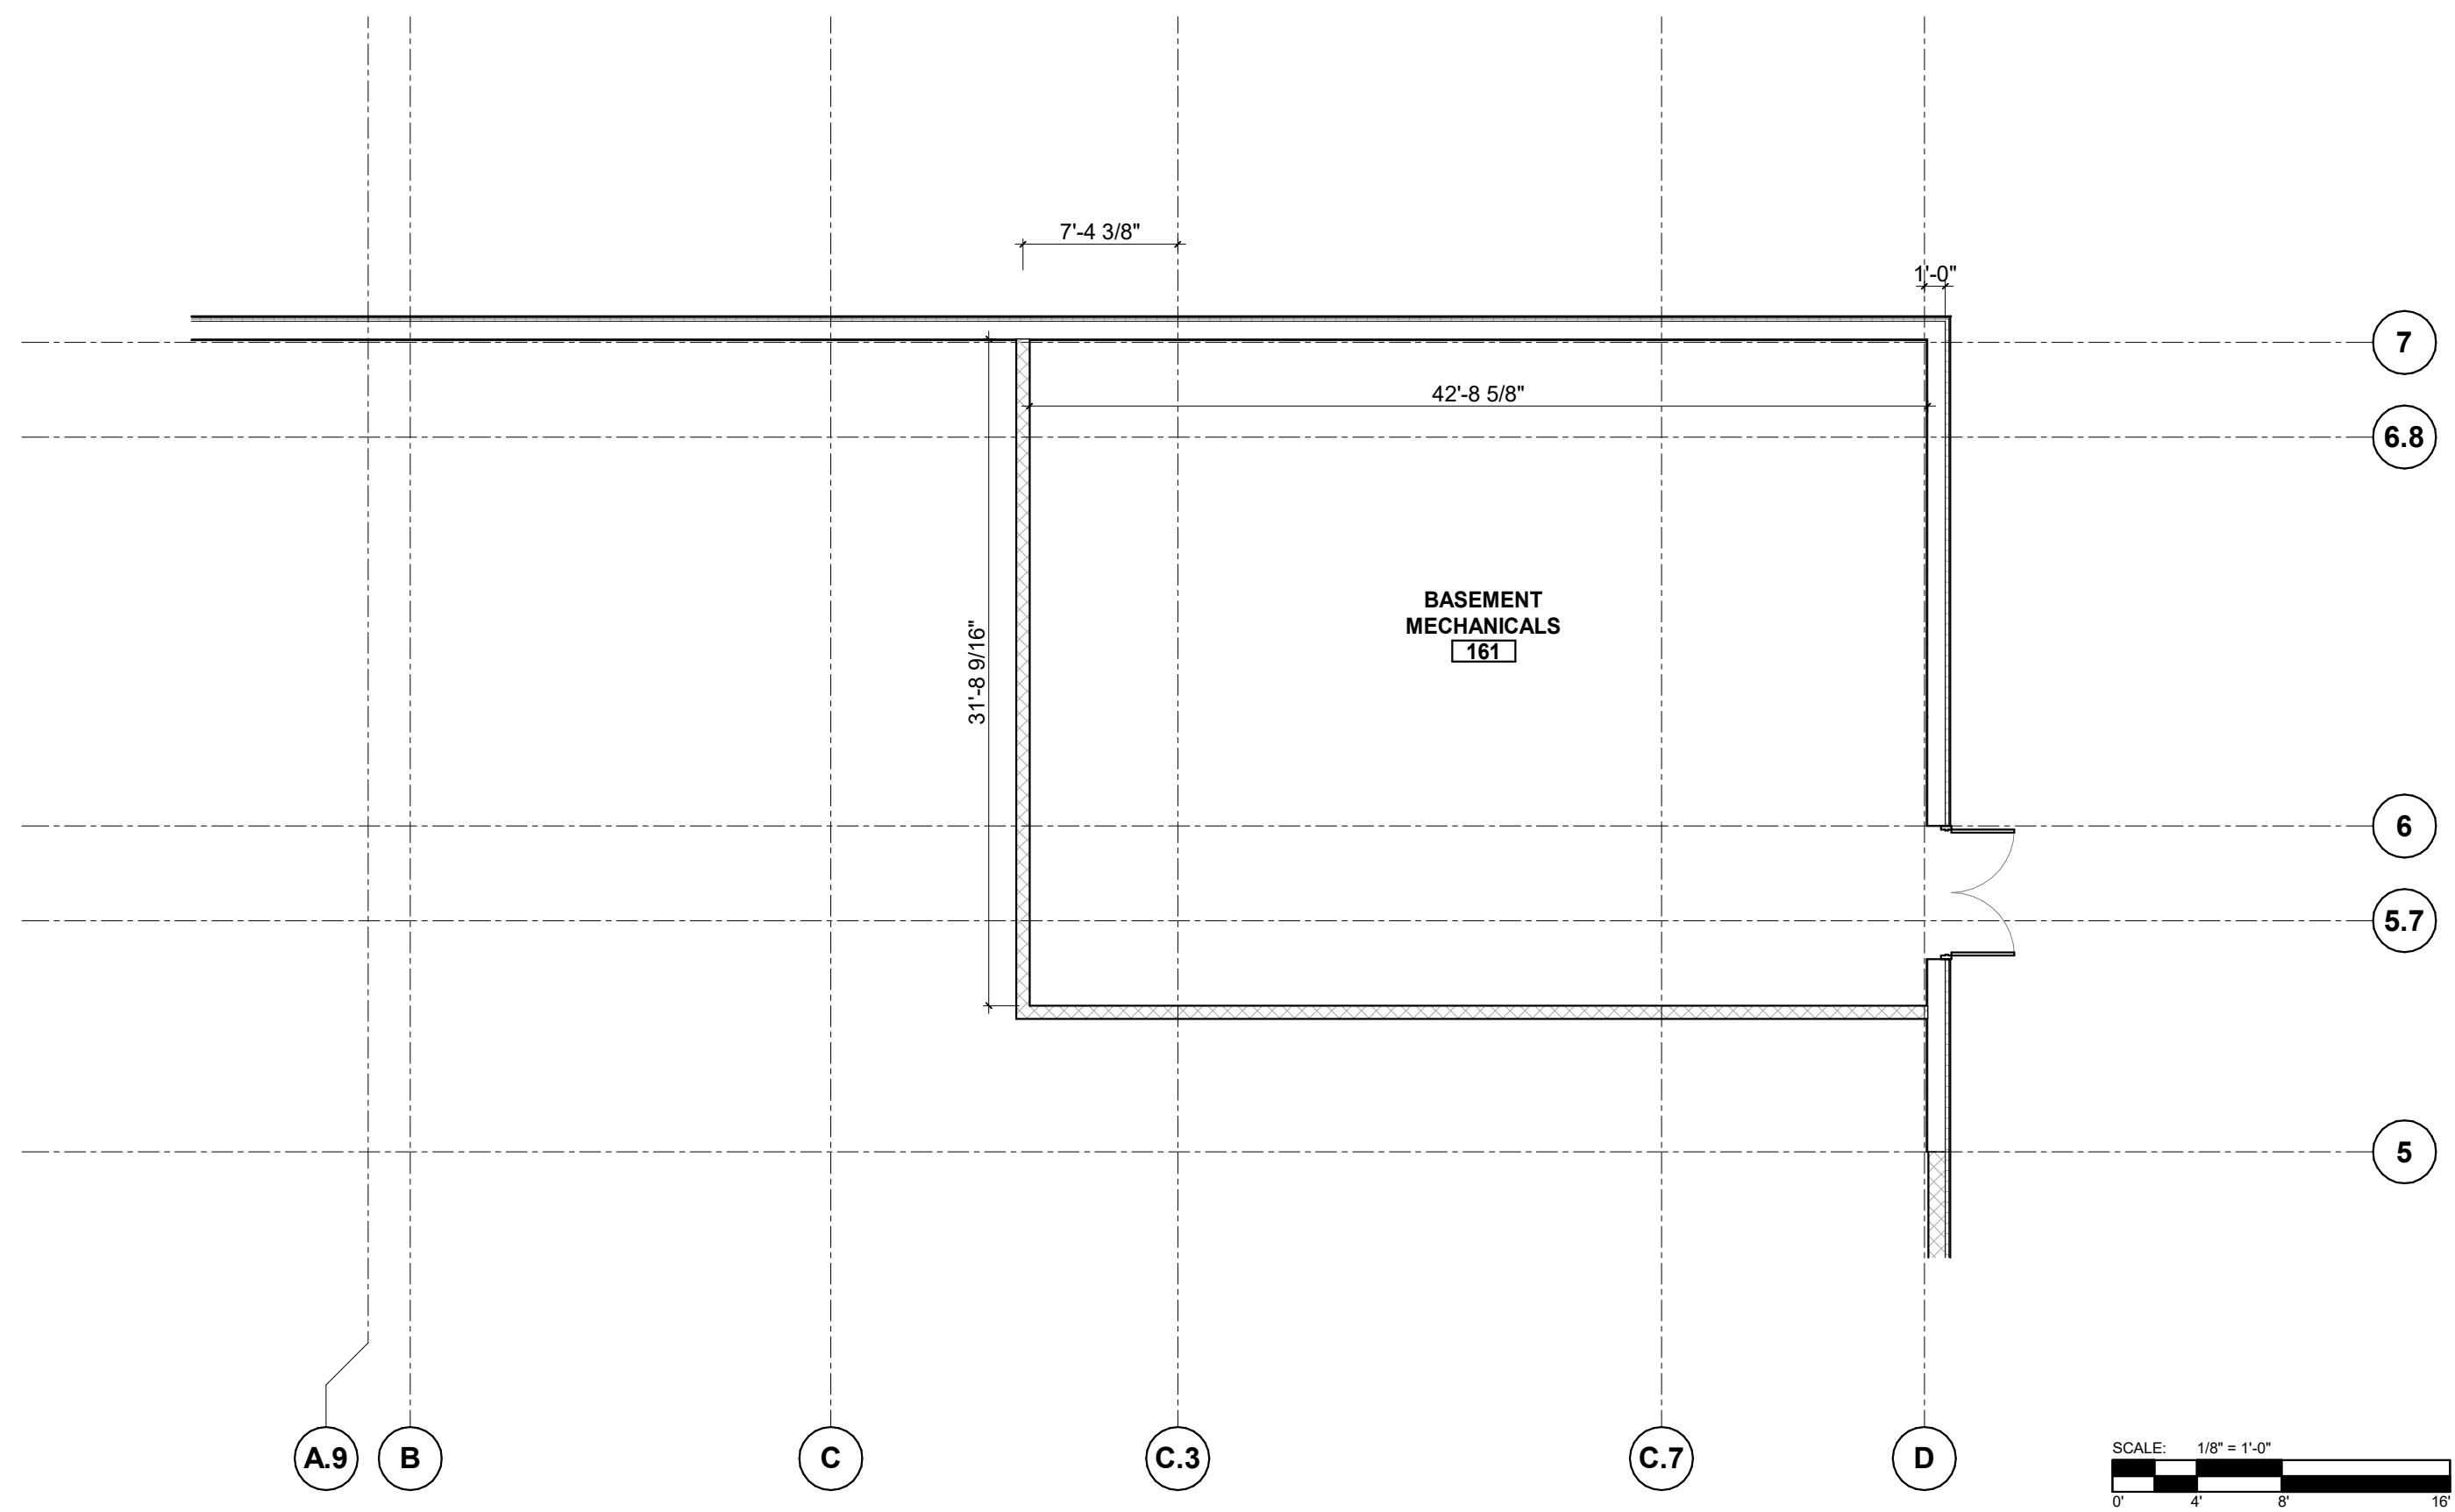

1 BASEMENT DIMENSION PLAN
1/8" = 1'-0"



175 Exchange St.
Bangor, Maine 04401
Phone: 207-974-3028
www.artifexae.com


MEZZANINE

CITY OF CARIBOU, MAINE
CARIBOU POLICE DEPARTMENT
Project Address



Date:
11/18/24

A103


Project No.	21-000	Drawn By:	Author
REV.	DATE		DESCRIPTION

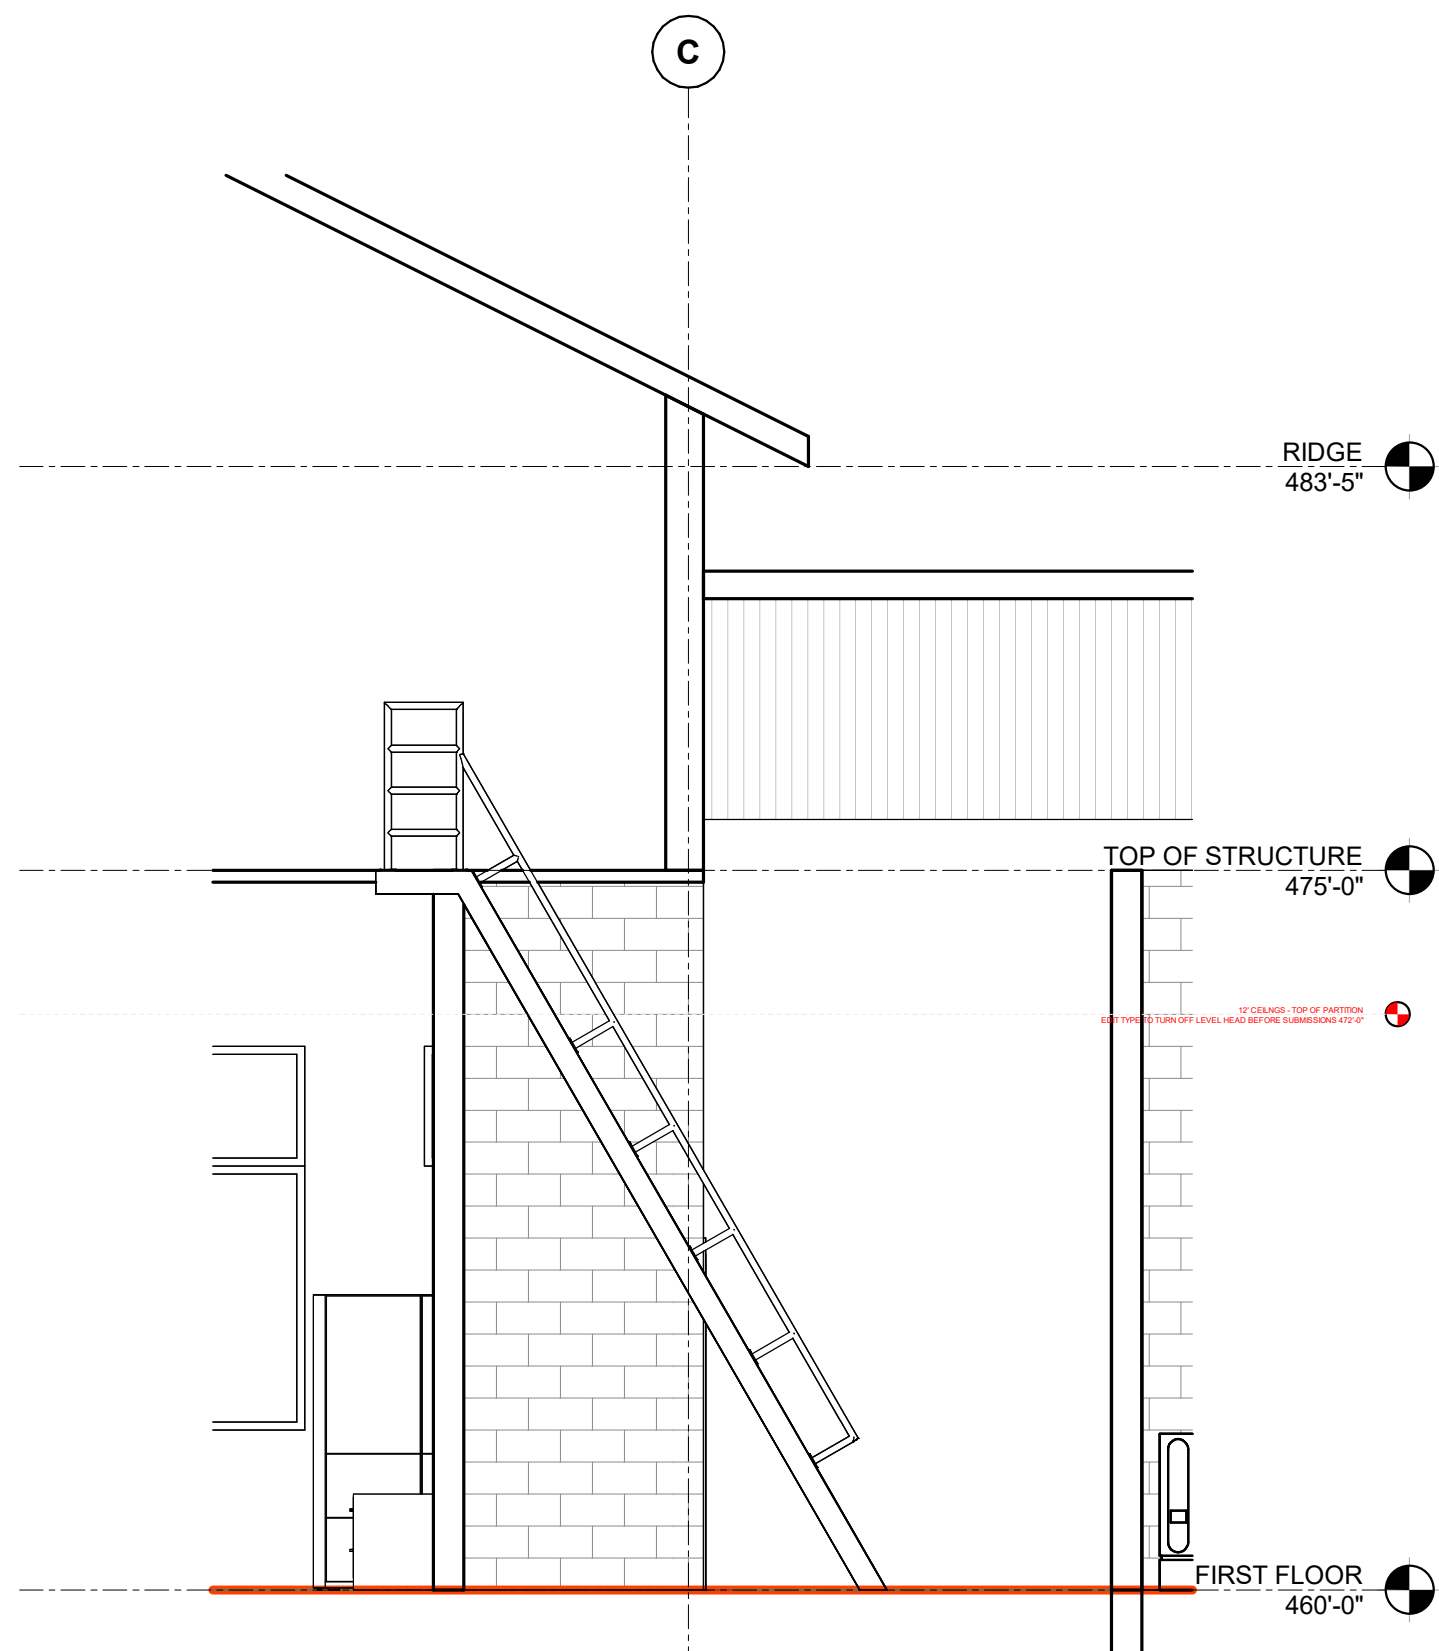

2 SECTION THROUGH LADDER
1/4" = 1'-0"

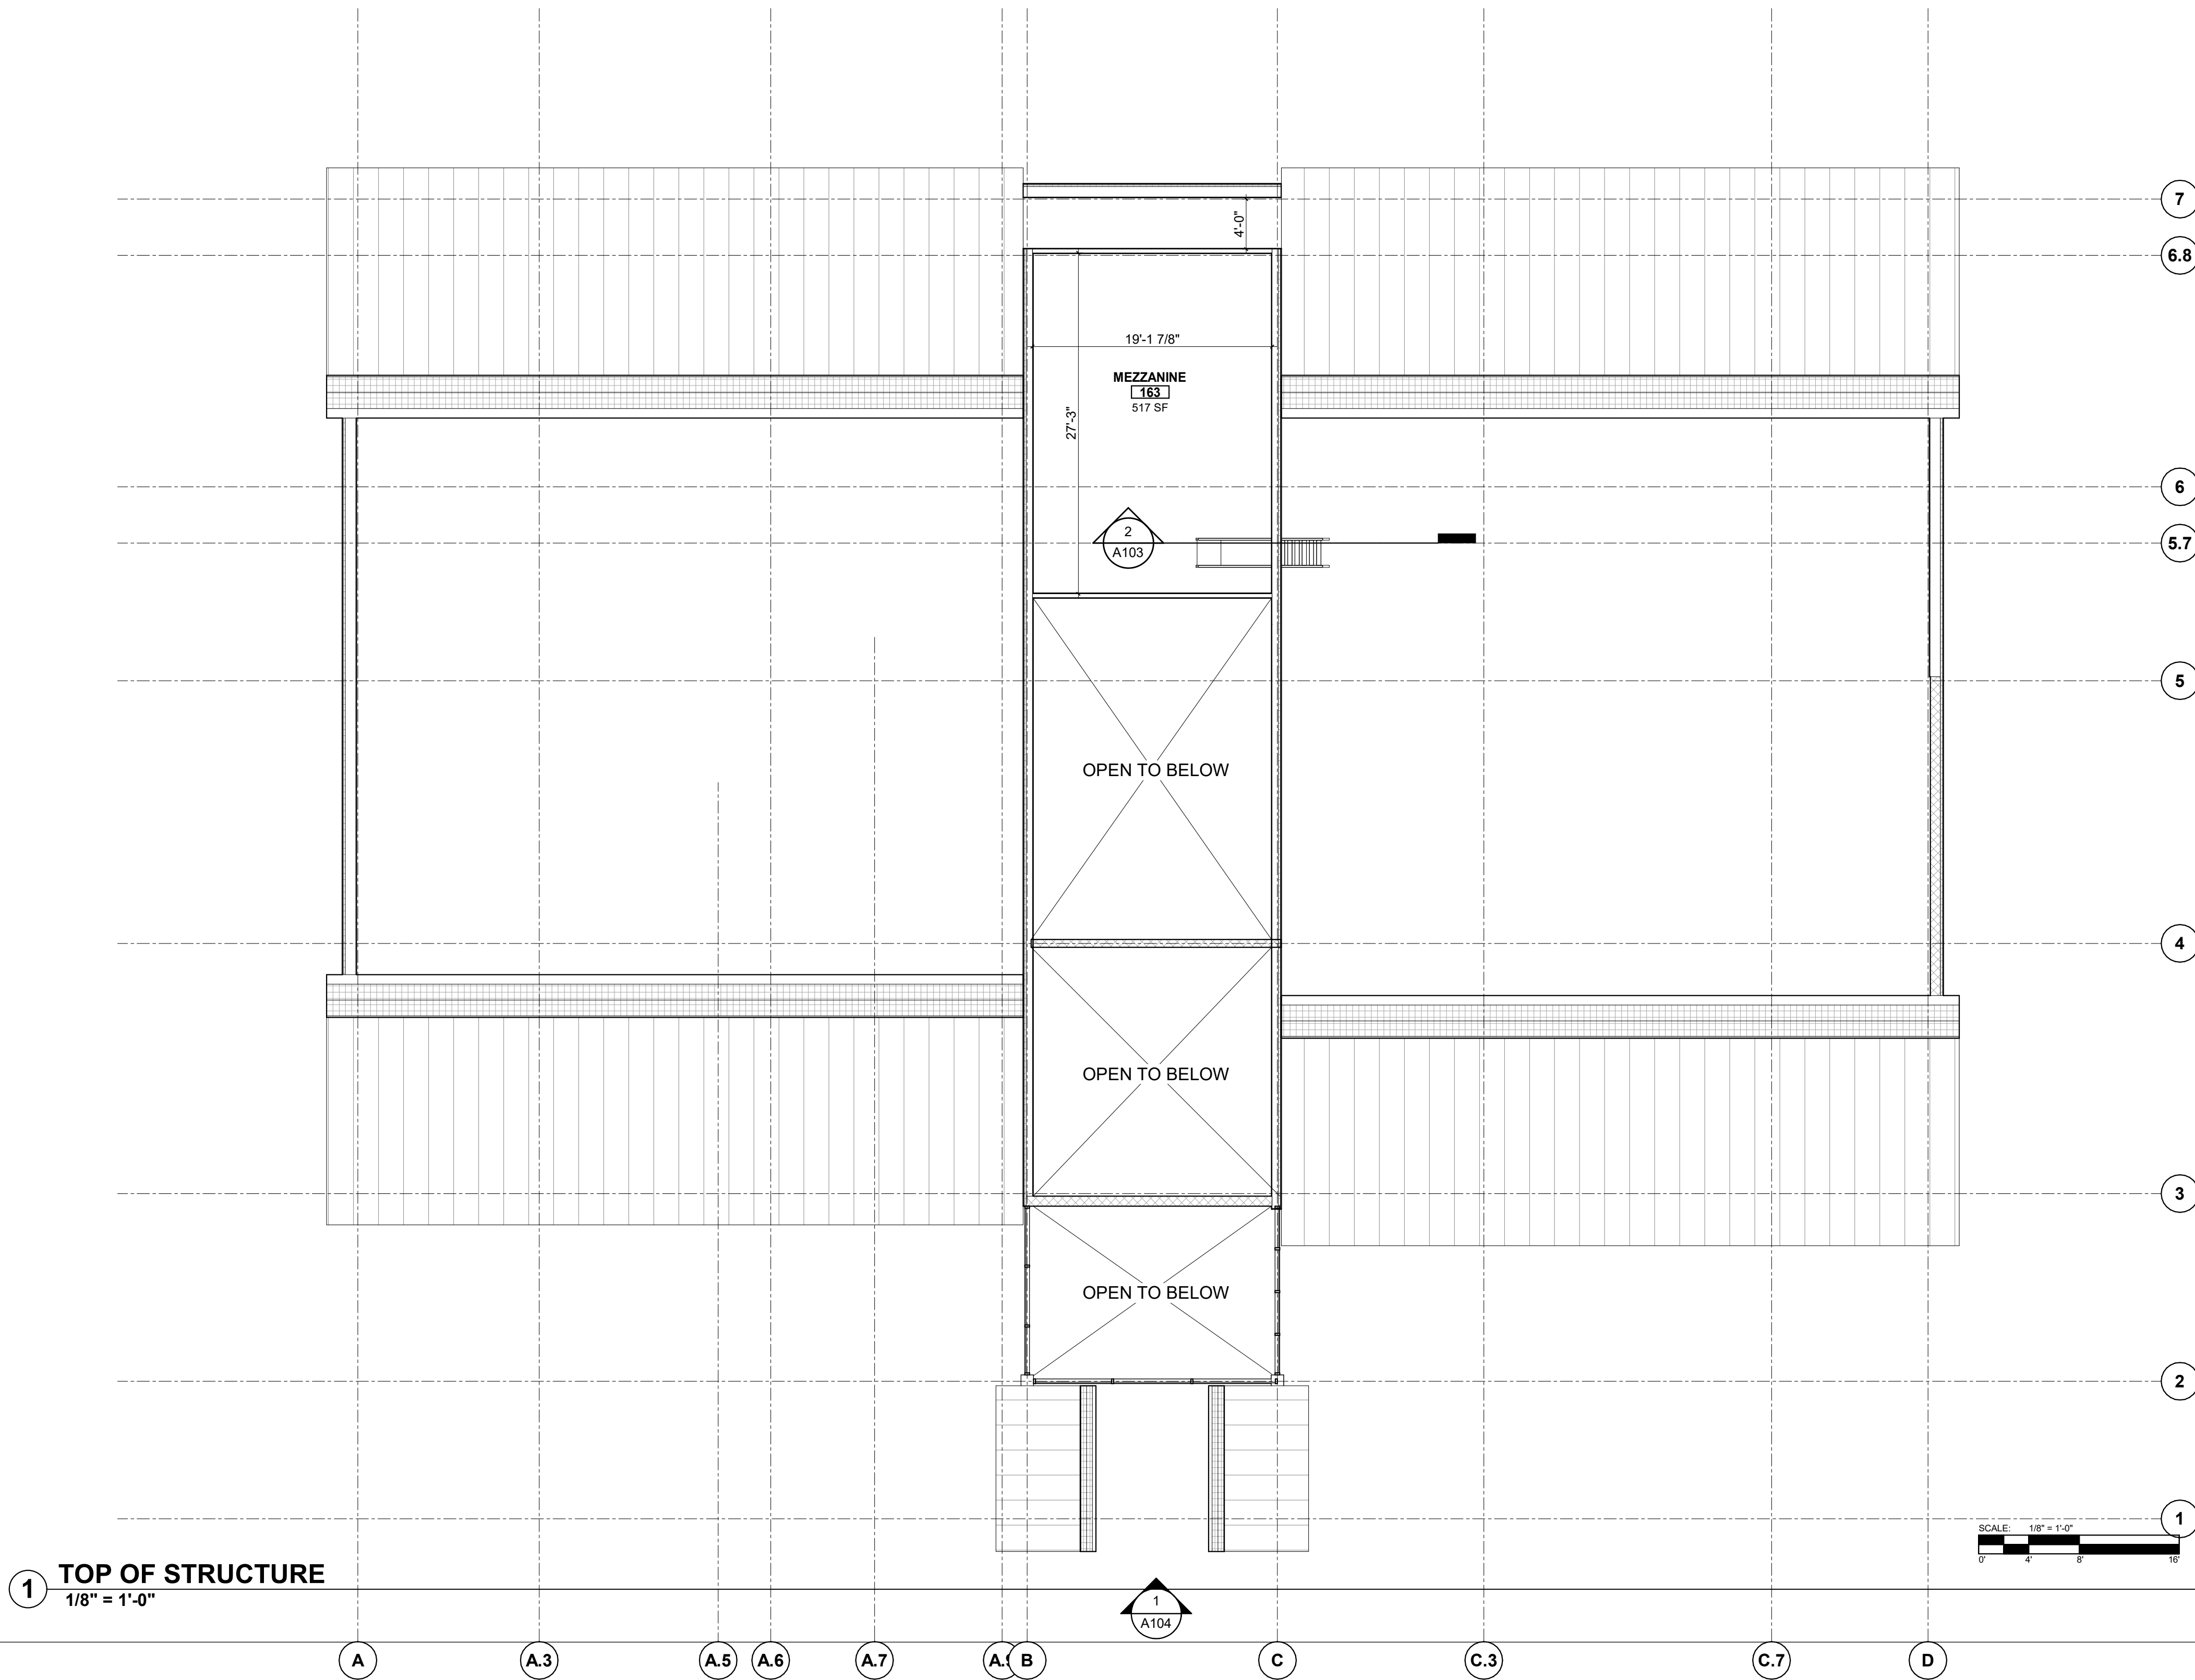 

1 TOP OF STRUCTURE
1/8" = 1'-0"

 


EXTERIOR ELEVATIONS

Project No.	21-000	Drawn By:	Author
		REV.	DESCRIPTION
		DATE	


CITY OF CARIBOU, MAINE
CARIBOU POLICE DEPARTMENT
Project Address

Date:
11/20/24


A104

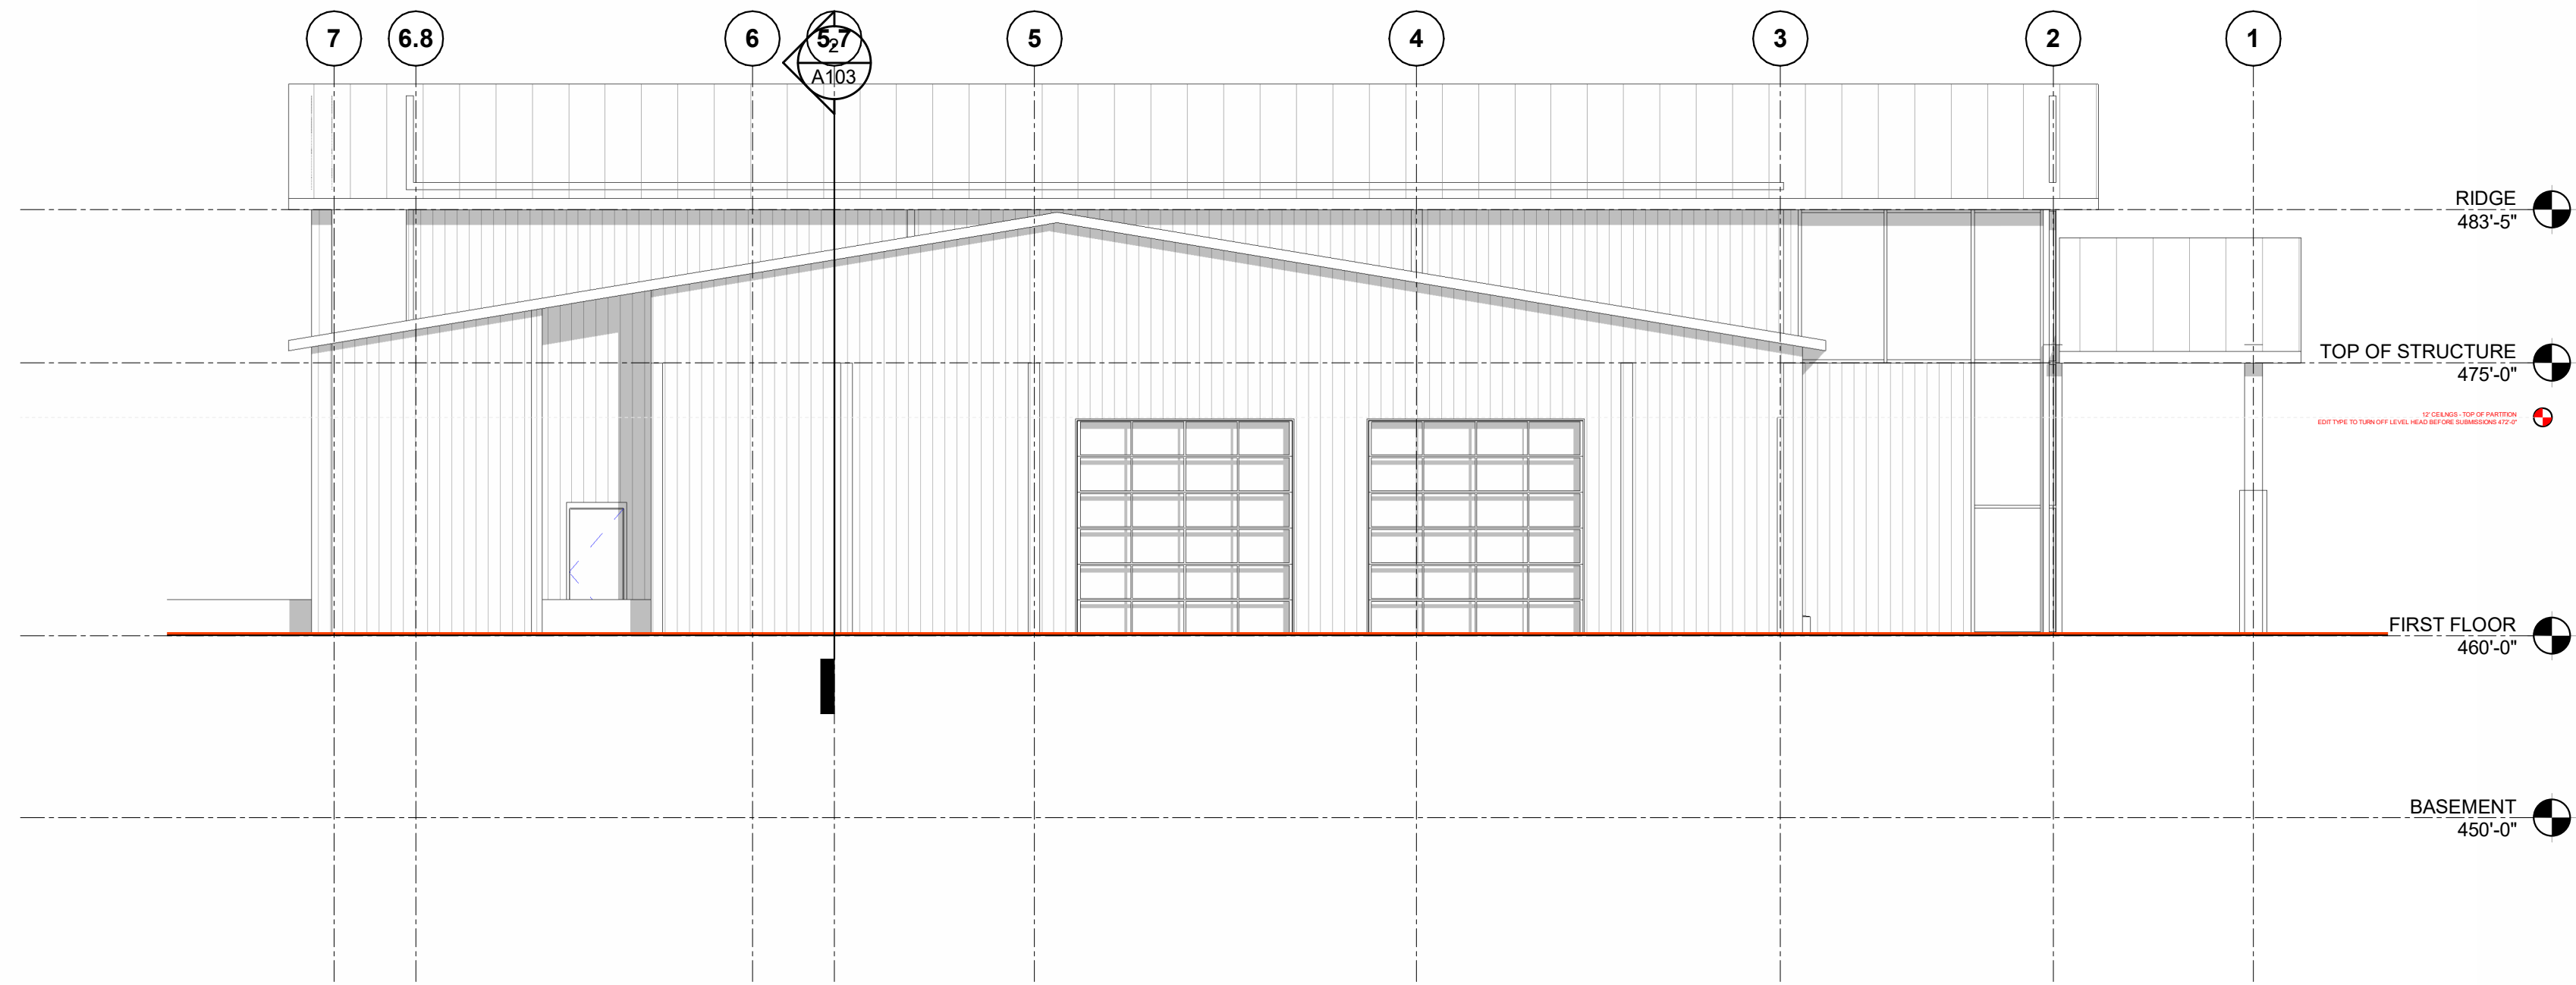


2 WEST ELEVATION
1/8" = 1'-0"

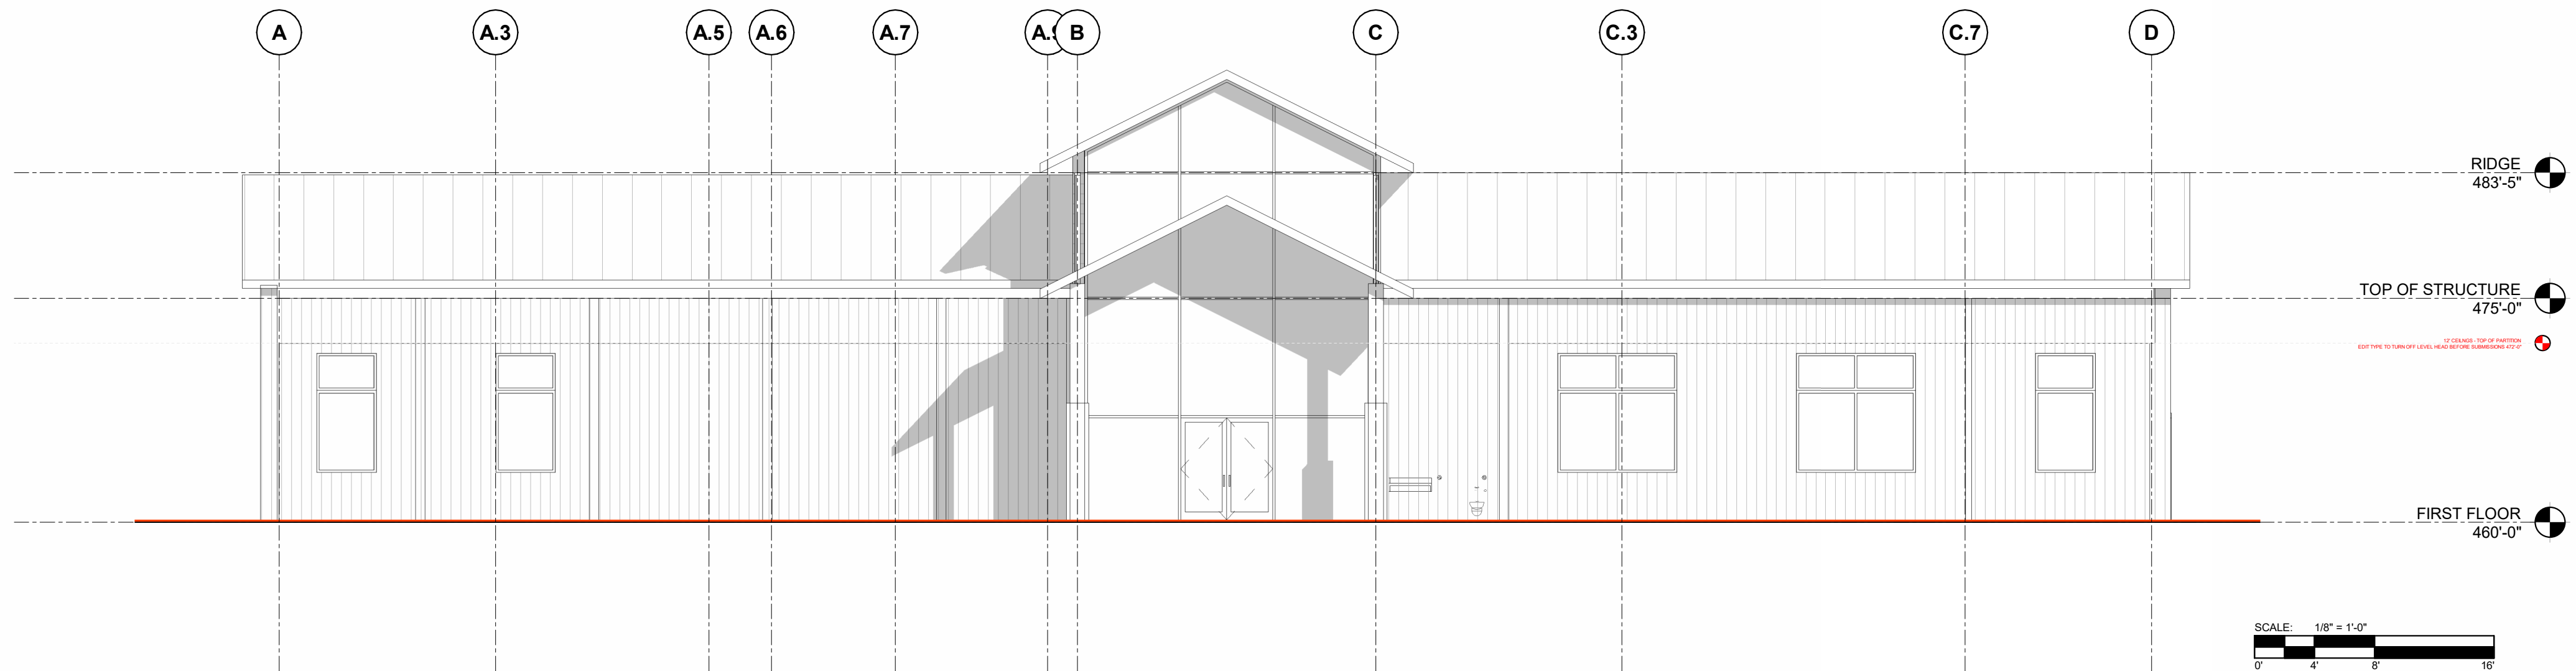

1 SOUTH ELEVATION
1/8" = 1'-0"

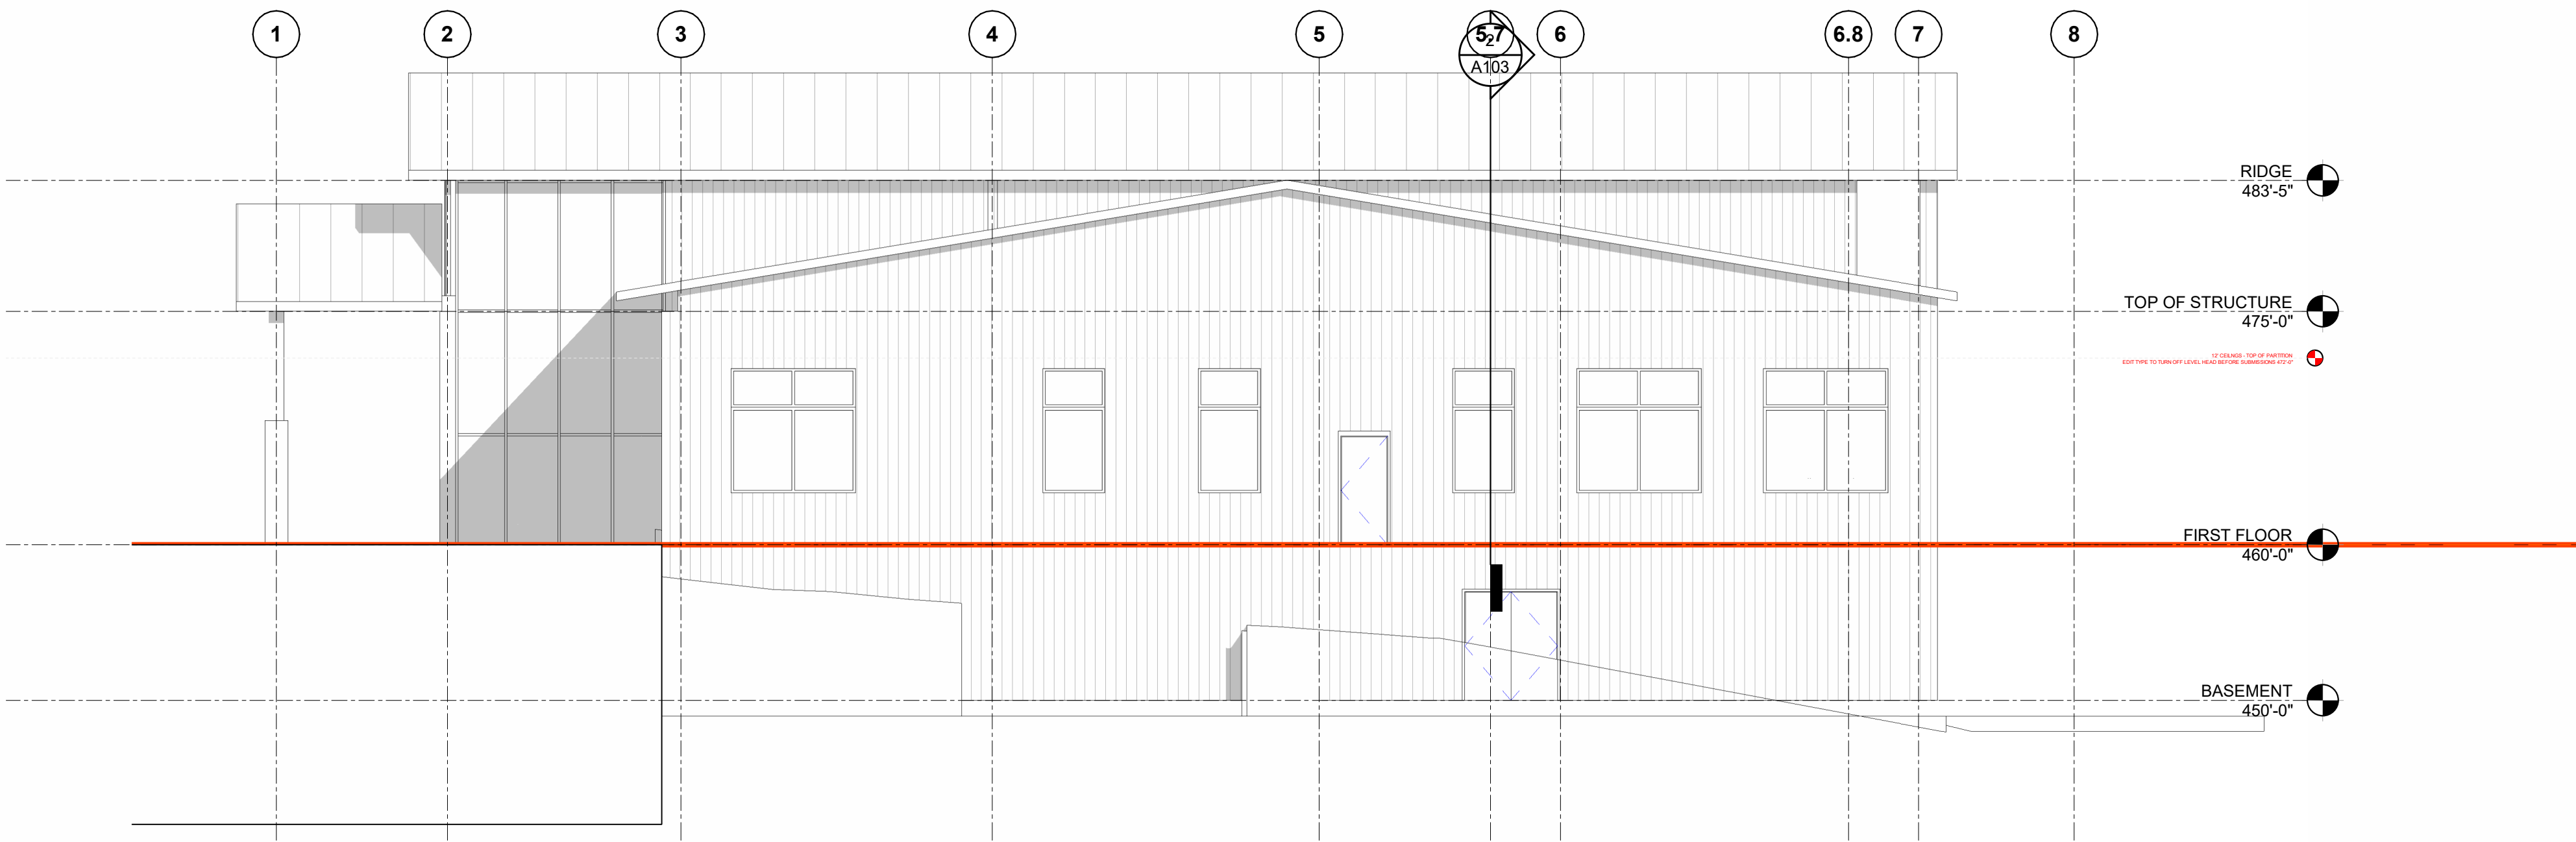

2 EAST ELEVATION
1/8" = 1'-0"

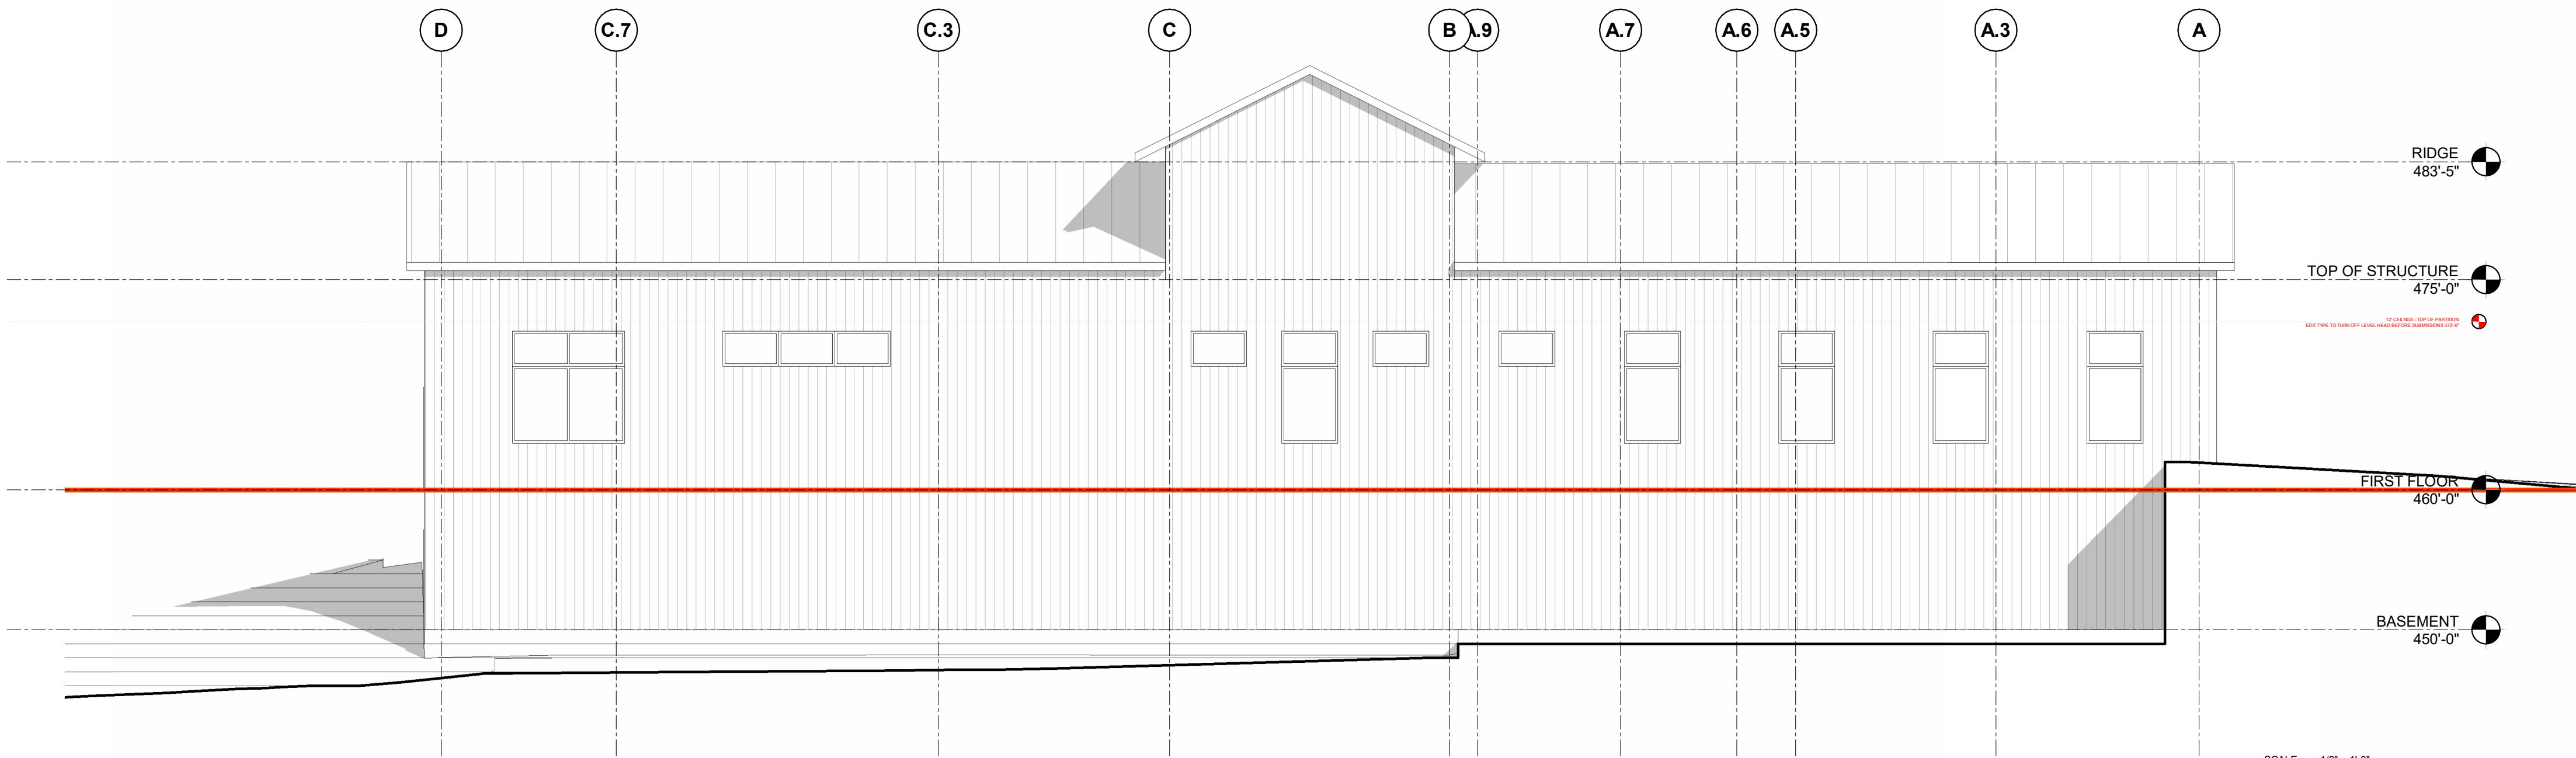

1 NORTH ELEVATION
1/8" = 1'-0"



175 Exchange St.
Bangor, Maine 04401
Phone: 207-974-3028
www.artifexae.com

EXTERIOR ELEVATIONS

Project No.	21-000	Drawn By:	Author
REV.	DATE		DESCRIPTION

CITY OF CARIBOU, MAINE
CARIBOU POLICE DEPARTMENT
Project Address

Date:
11/20/24

A105