



PROJECT
NORTH

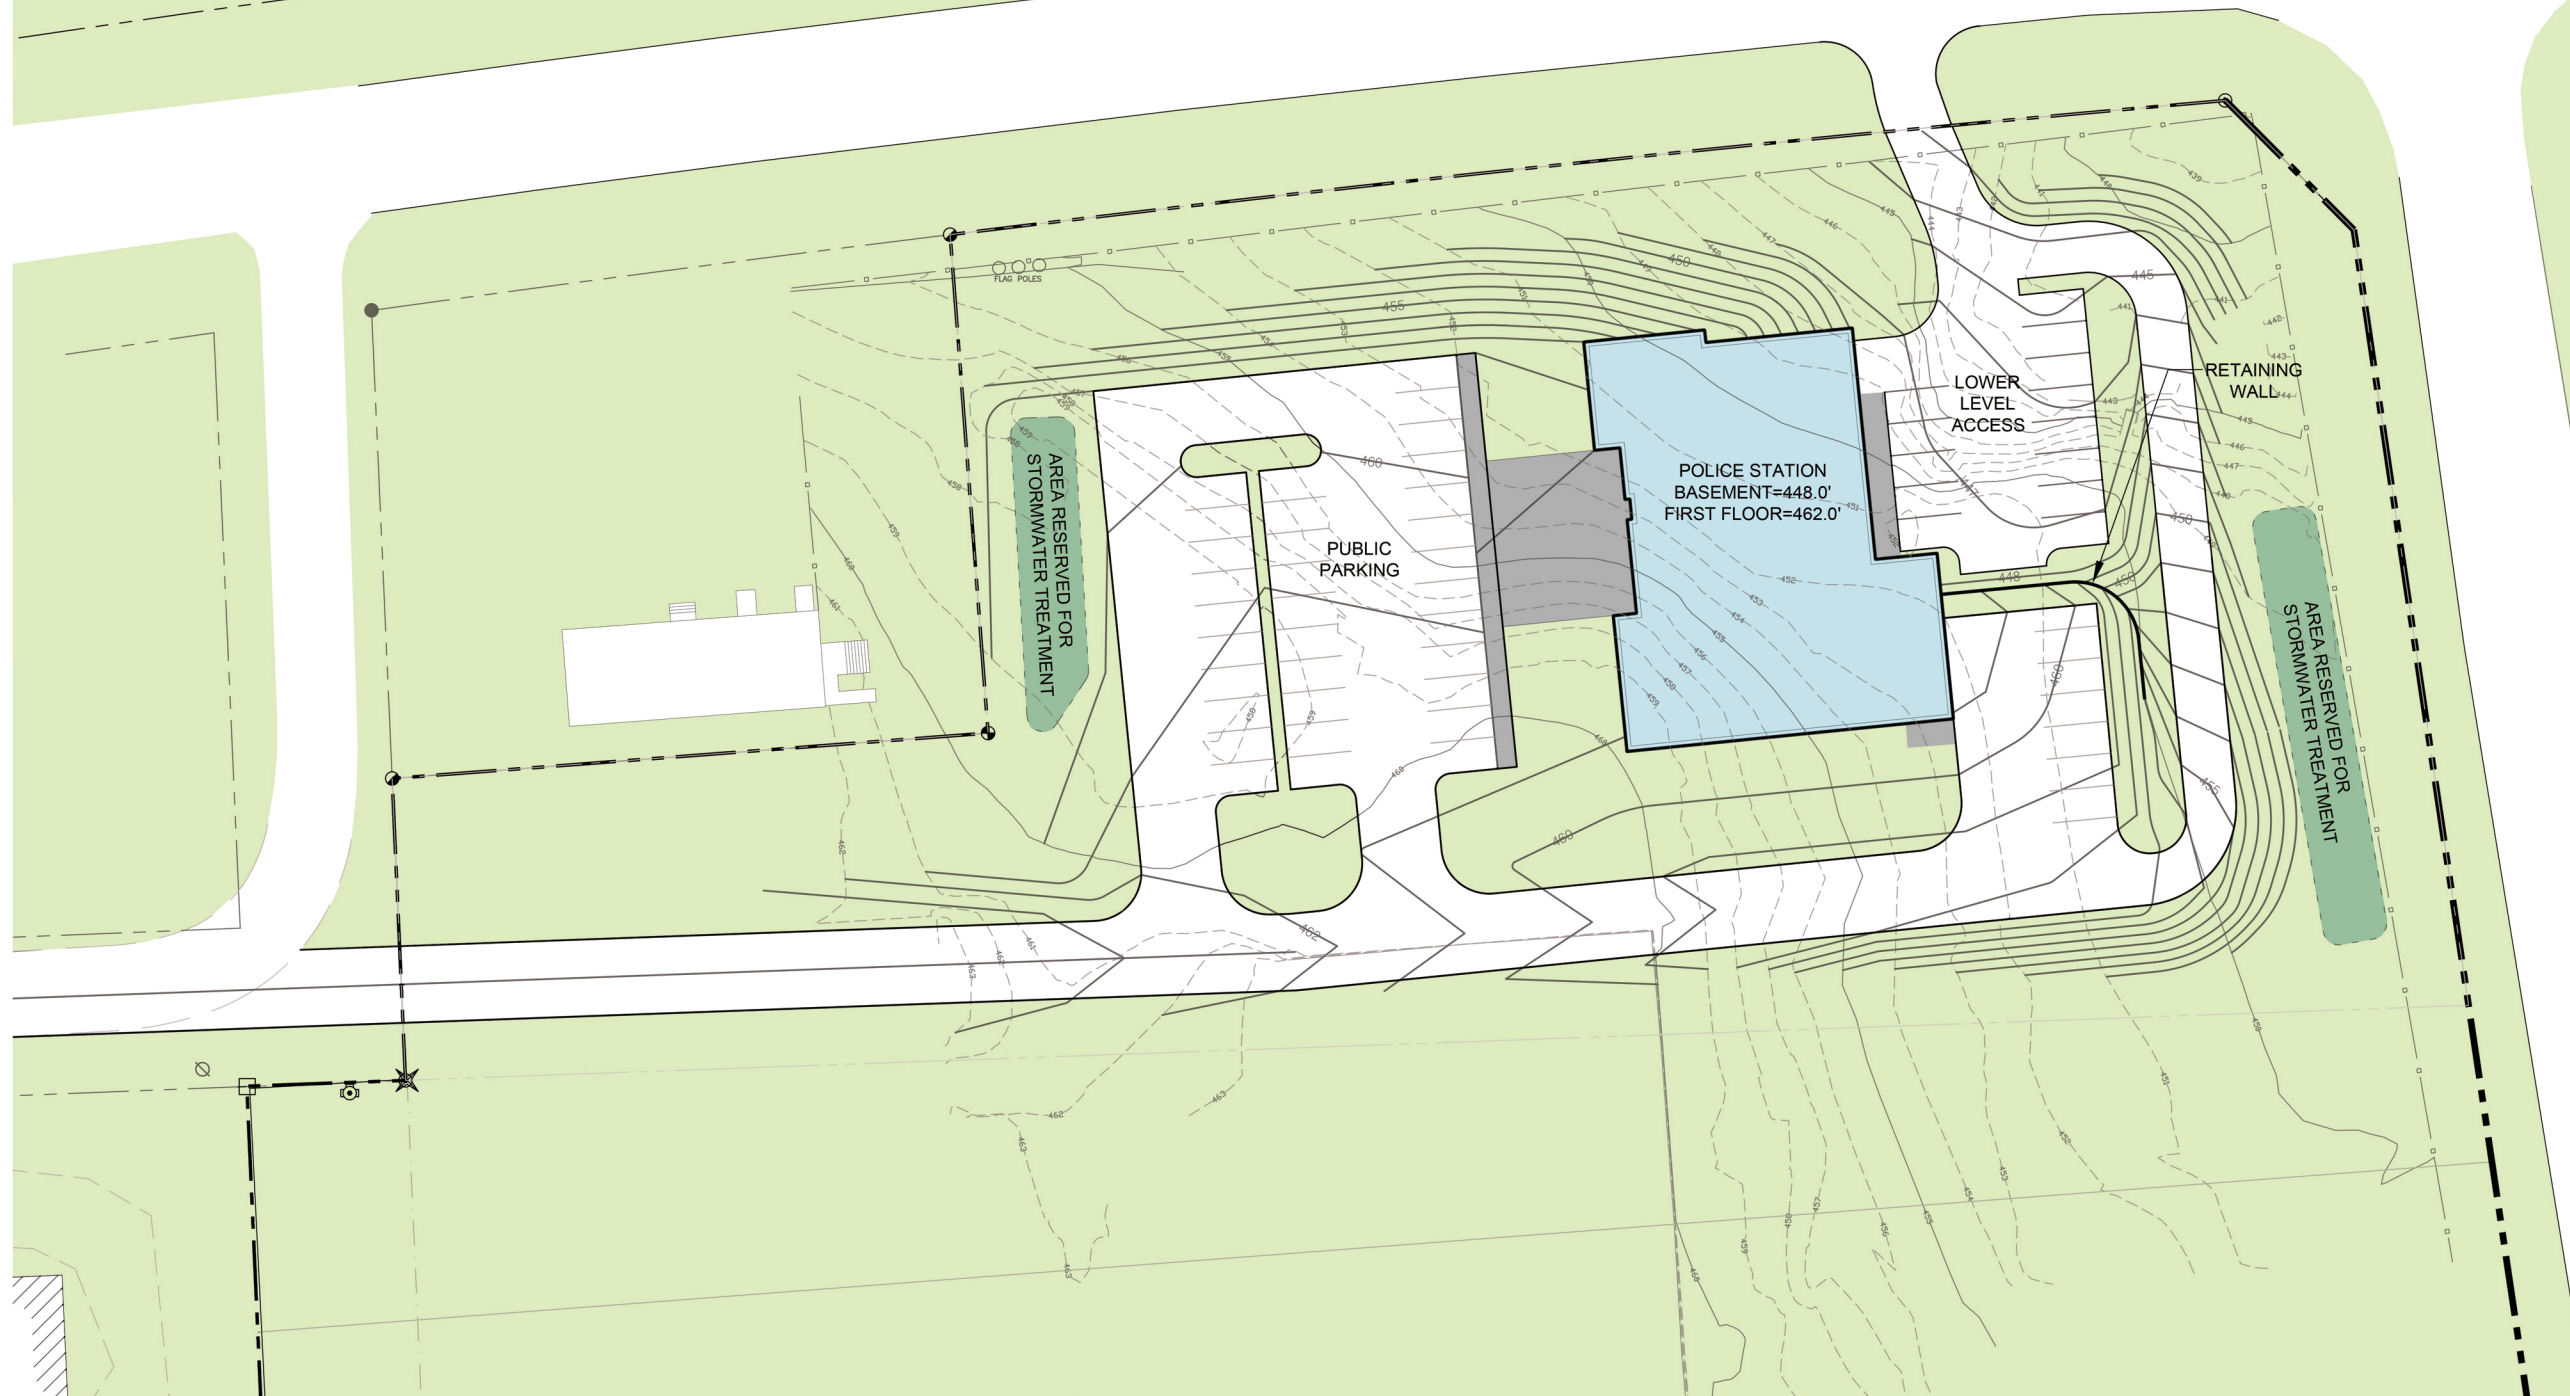

Site Plan

City of Caribou
Caribou Police Department
Project No. 2023102 October 18, 2023

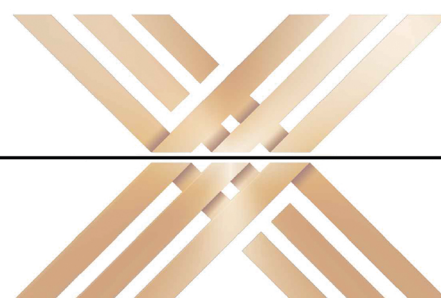

ARTIFEX
architects & engineers

PHONE: 207-974-3028
www.artifexae.com

175 Exchange St.
Bangor, ME 04401