

Birds Eye Ave.

N 2° 13' E 240.6'

5/8" REBAR (SET)
14-90, 50' RT.
FORT STREET

P. 1
SHG S-033K(1)
17-00.8
Δ: 3' 42" RT.
D: 0' 30"

(N 82° 50' E 582.7')
DC DEED VOL. 667, PG. 491

Fort Street

To US Route One

To Main Street

water
Sewer

Plugged
Marked with
15" 10" 6"


10/6/09


REVISED UTILITIES, FEB. 3, 1987

REVISED AUGUST 8, 1989 TO REFLECT:
BUILDINGS A, B, C & D
ACCESS ROADS 1, 2 & 3

STANDARD BOUNDARY SURVEY (C-II)

FOR
A. E. STALEY MANUFACTURING
COMPANY

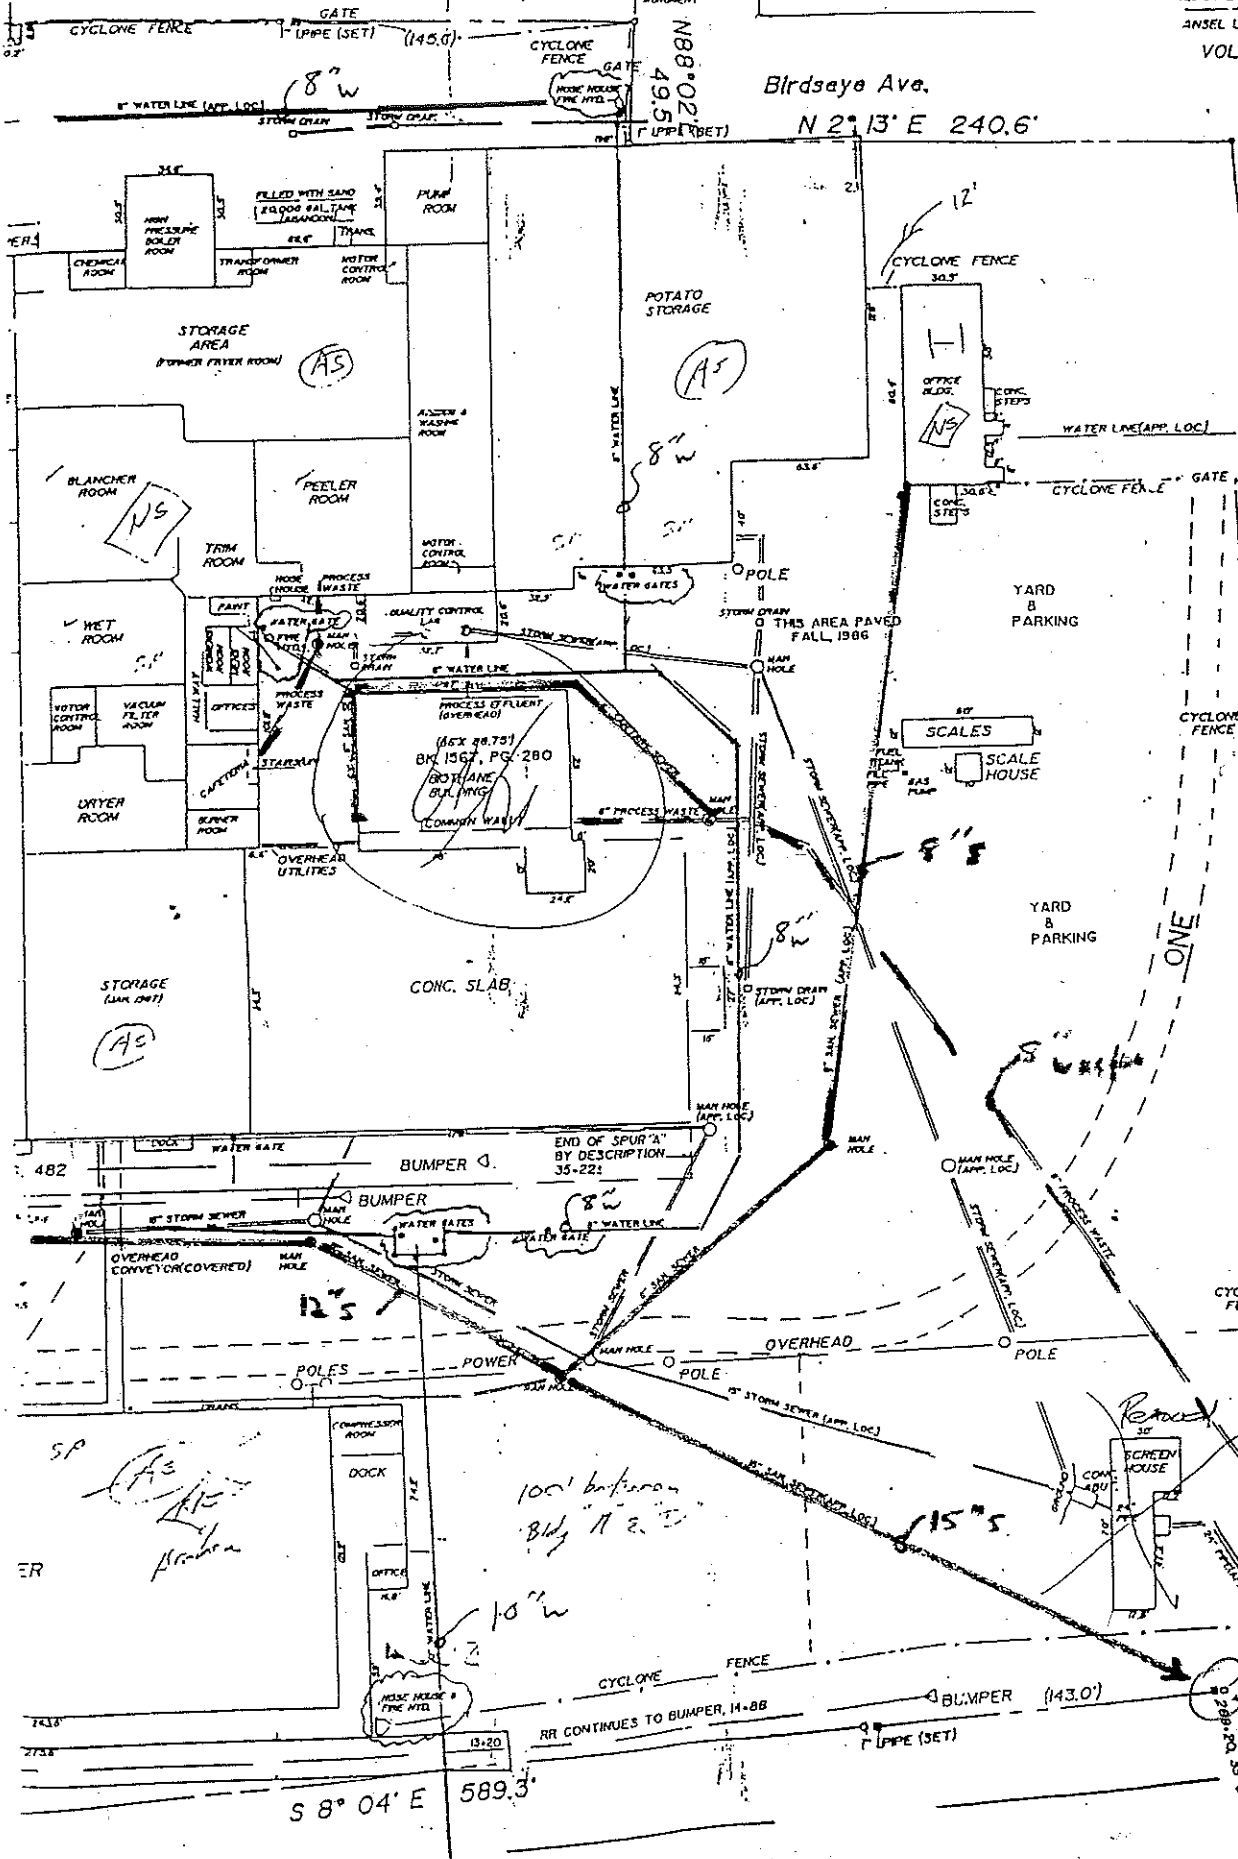

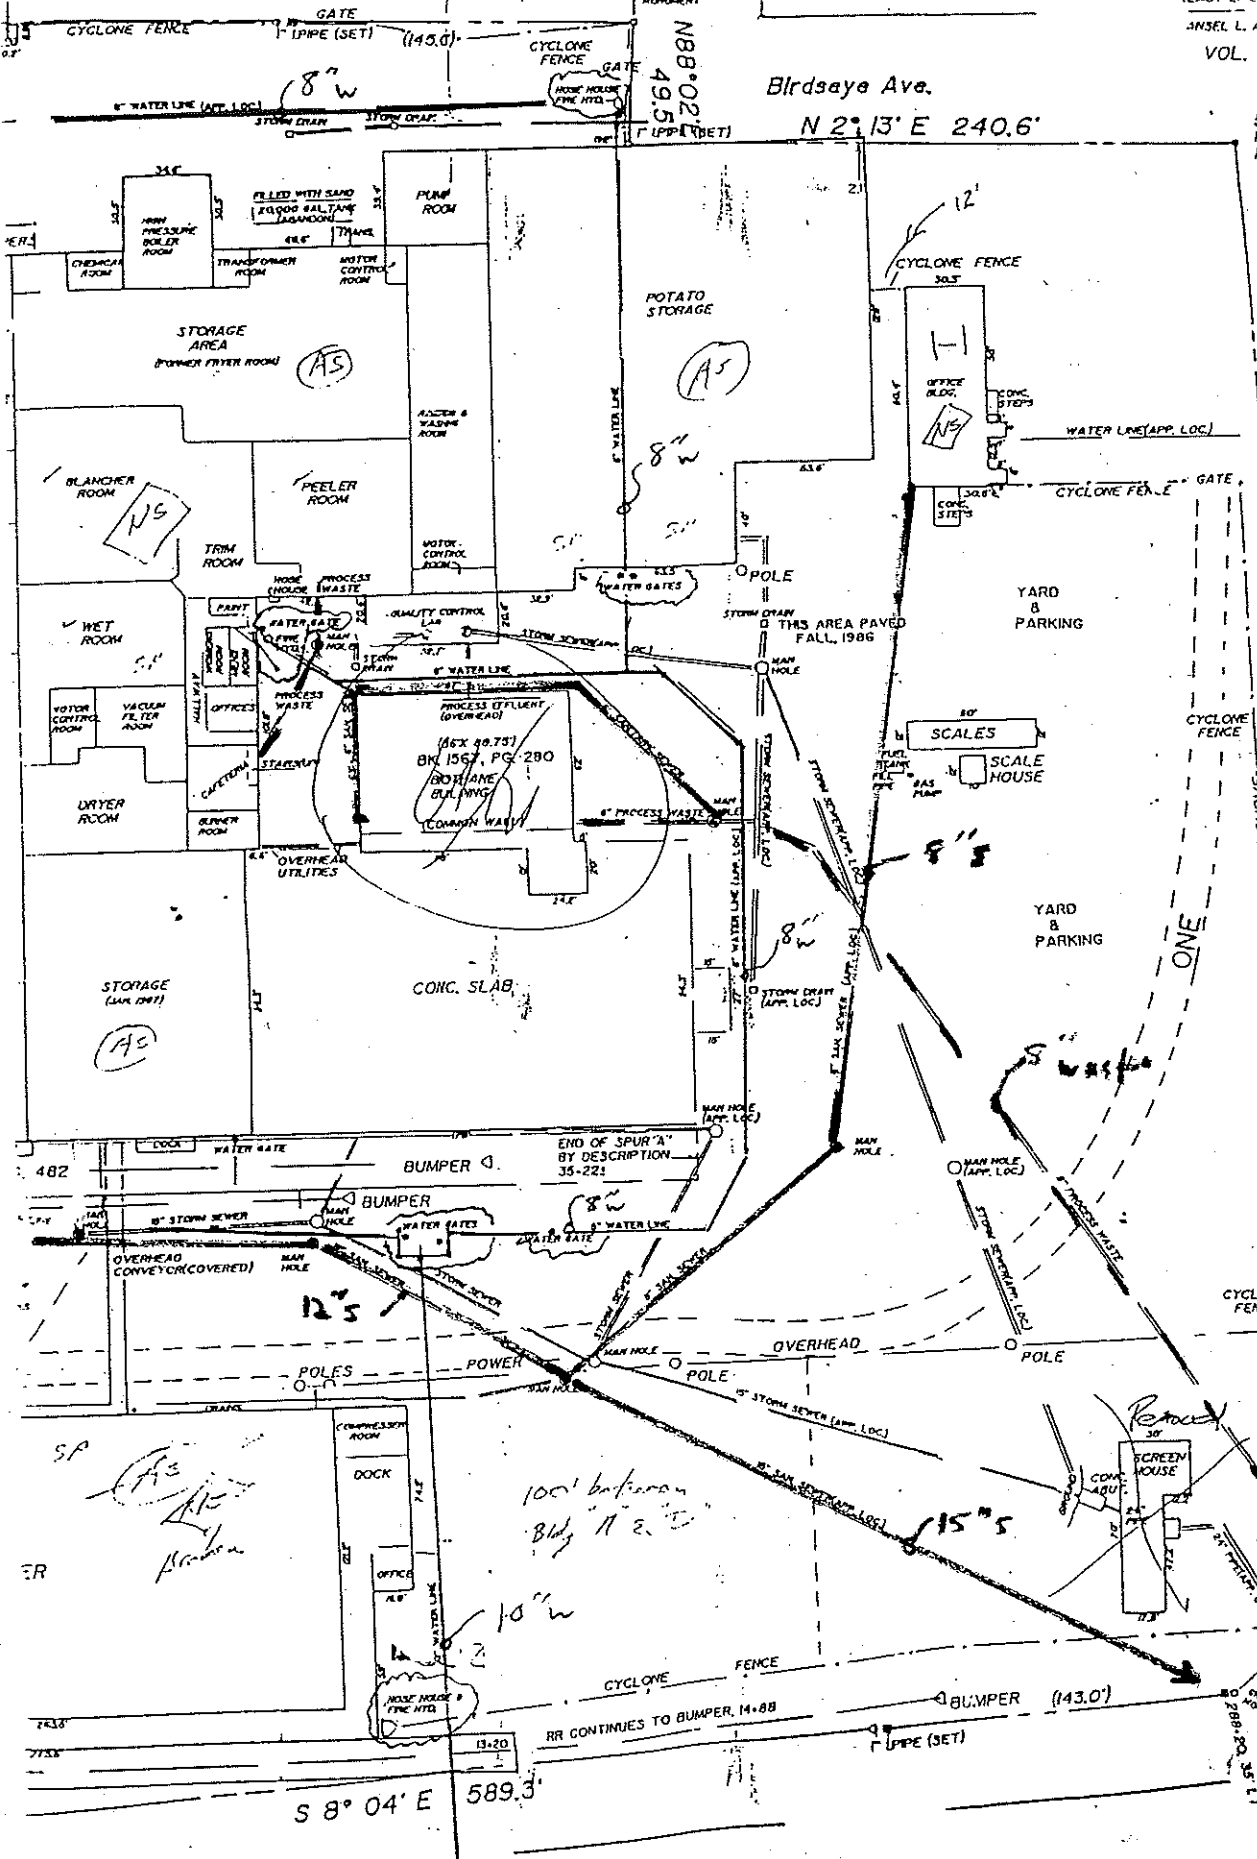

5/8" REBAR (SET)
14-90, 50' RT.
FORT STREET

P. 1
SHG S-033K
17-00.8
Δ: 3' 42" RT.
D: 0' 30"

Case
Sewer
water

(N 82° 50' E 582.7')
DC DEED VOL. 567, PG. 491
Fort Street


To Main Street
To US Route One

STANDARD BOUNDARY SURVEY (C-II)

FOR
Maine - Frozer Food
A. E. STALEY MANUFACTURING
COMPANY

REVISED UTILITIES, FEB. 3, 1987

REVISED AUGUST 8, 1989 TO REFLECT:
BUILDINGS A, B, C & D
ACCESS ROADS 1, 2 & 3

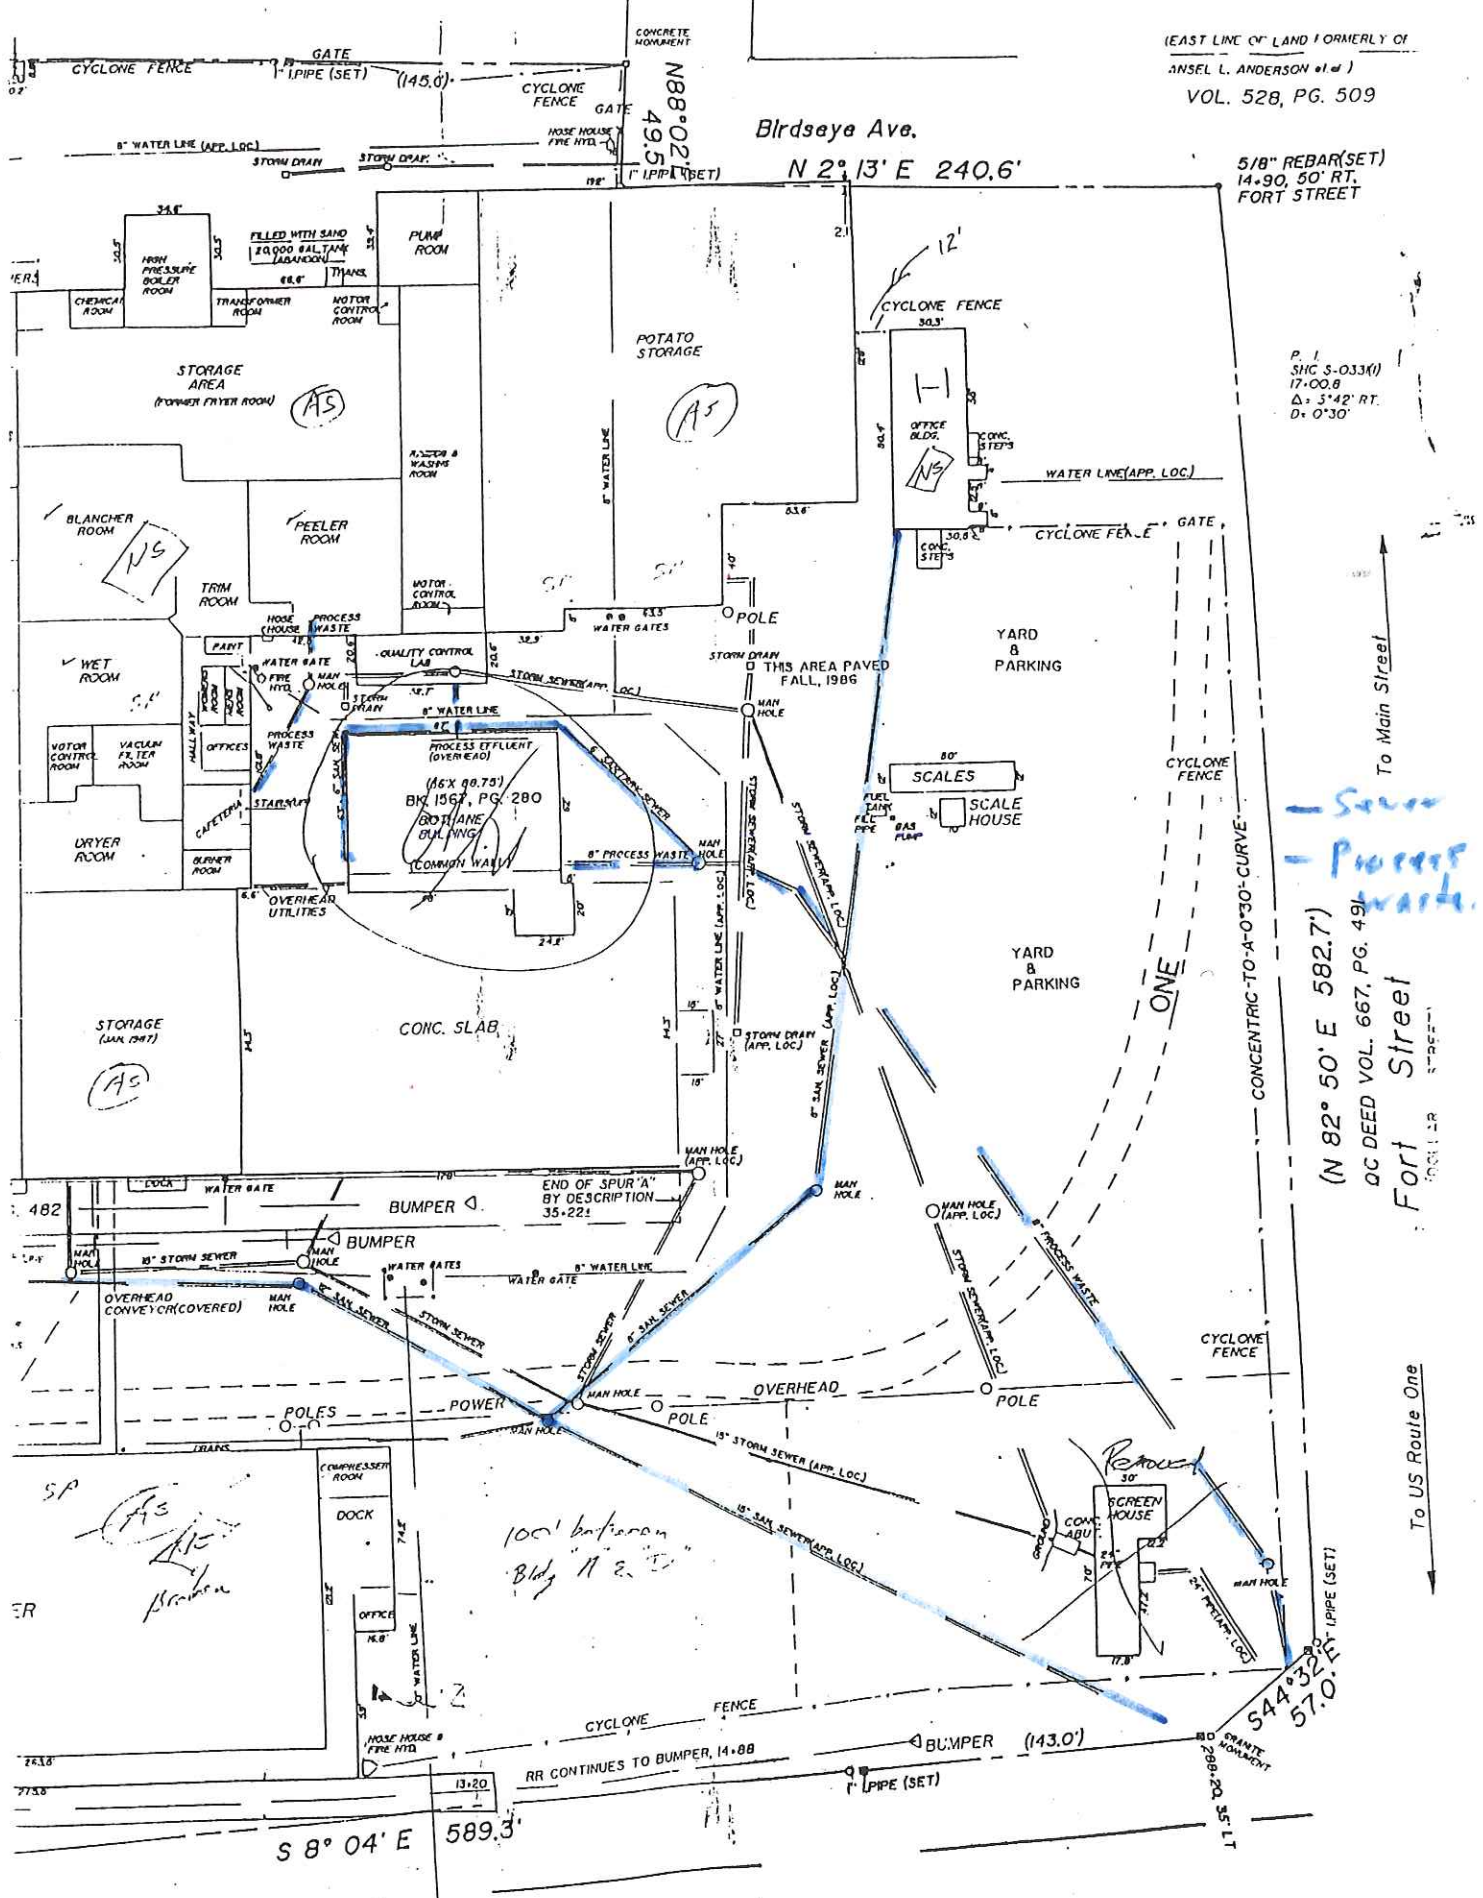

STANDARD BOUNDARY SURVEY (C-II)

~~Maine~~ ^{FOR} Frozen Foods
A. E. STALEY MANUFACTURING
COMPANY

REVISÉD UTILITIES, FEB. 3, 1987

REVISED AUGUST 8, 1989 TO REFLECT:
BUILDINGS A, B, C & D
ACCESS ROADS 1, 2 & 3