


10

10

10

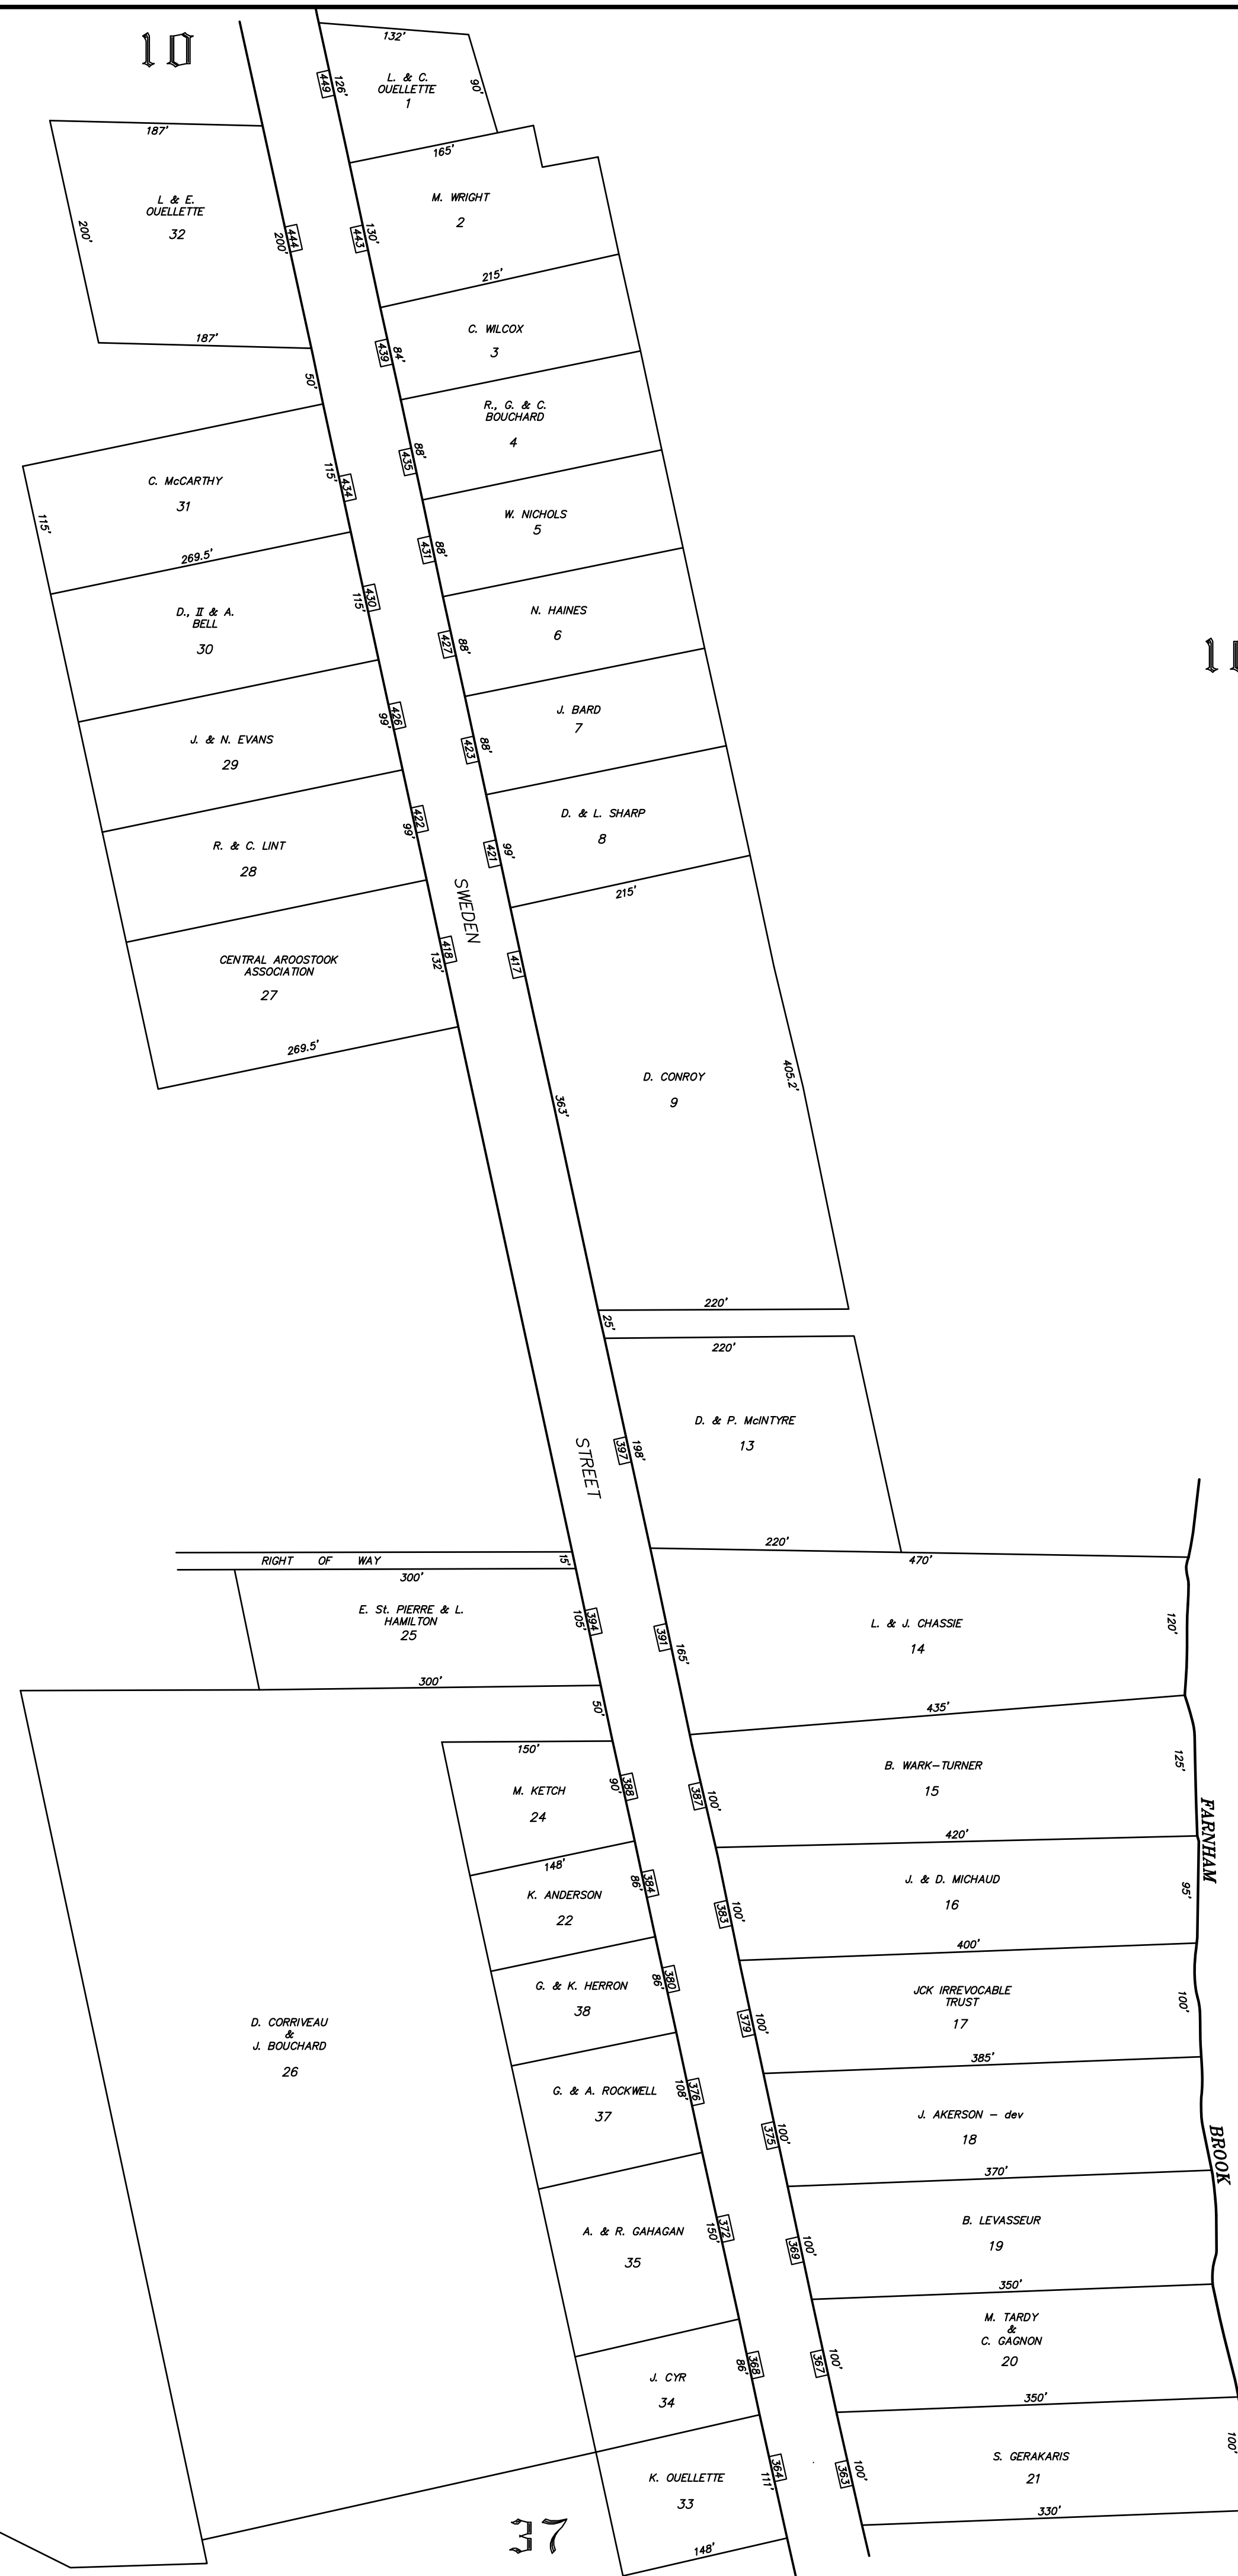

PARCEL NUMBERS ----- 1  
 ADJACENT MAPS ----- 2  
 MATCH LINES ----- 86  
 ORIGINAL LOT NUMBERS ----- 86  
 STREET NUMBERS ----- 840

FOR ASSESMENT PURPOSES  
 Not to be used for Conveyances

**PROPERTY MAP**  
 City of Caribou  
 Aroostook County, Maine

PREPARED BY JAMES W. SEWALL CO.  
 REVISED APRIL 1, 2018  
 REVISED BY BLACKSTONE LAND SURVEYING, P.A.  
 Scale: 1" = 100'±

PLAN DATED APRIL 1, 1986  
 PLAN RECORDED SOUTHERN AROOSTOOK  
 REGISTRY OF DEEDS, HULLTON, MAINE  
 DEC. 22, 1986, PLAN BOOK 37, PAGE 62-A