


FOR ASSESMENT PURPOSES  
Not to be used for Conveyances

PARCEL NUMBERS - - - - - 1  
ADJACENT MAPS - - - - - 2  
MATCH LINES - - - - - 3  
ORIGINAL LOT NUMBERS - - - - - 4  
STREET NUMBERS - - - - - 5

PLAN DATED APRIL 1, 1986  
PLAN RECORDED SOUTHERN AROOSTOOK  
REGISTRY OF DEEDS, HOUJTON, MAINE  
DEC. 22, 1986, PLAN BOOK 37, PAGE 50-A

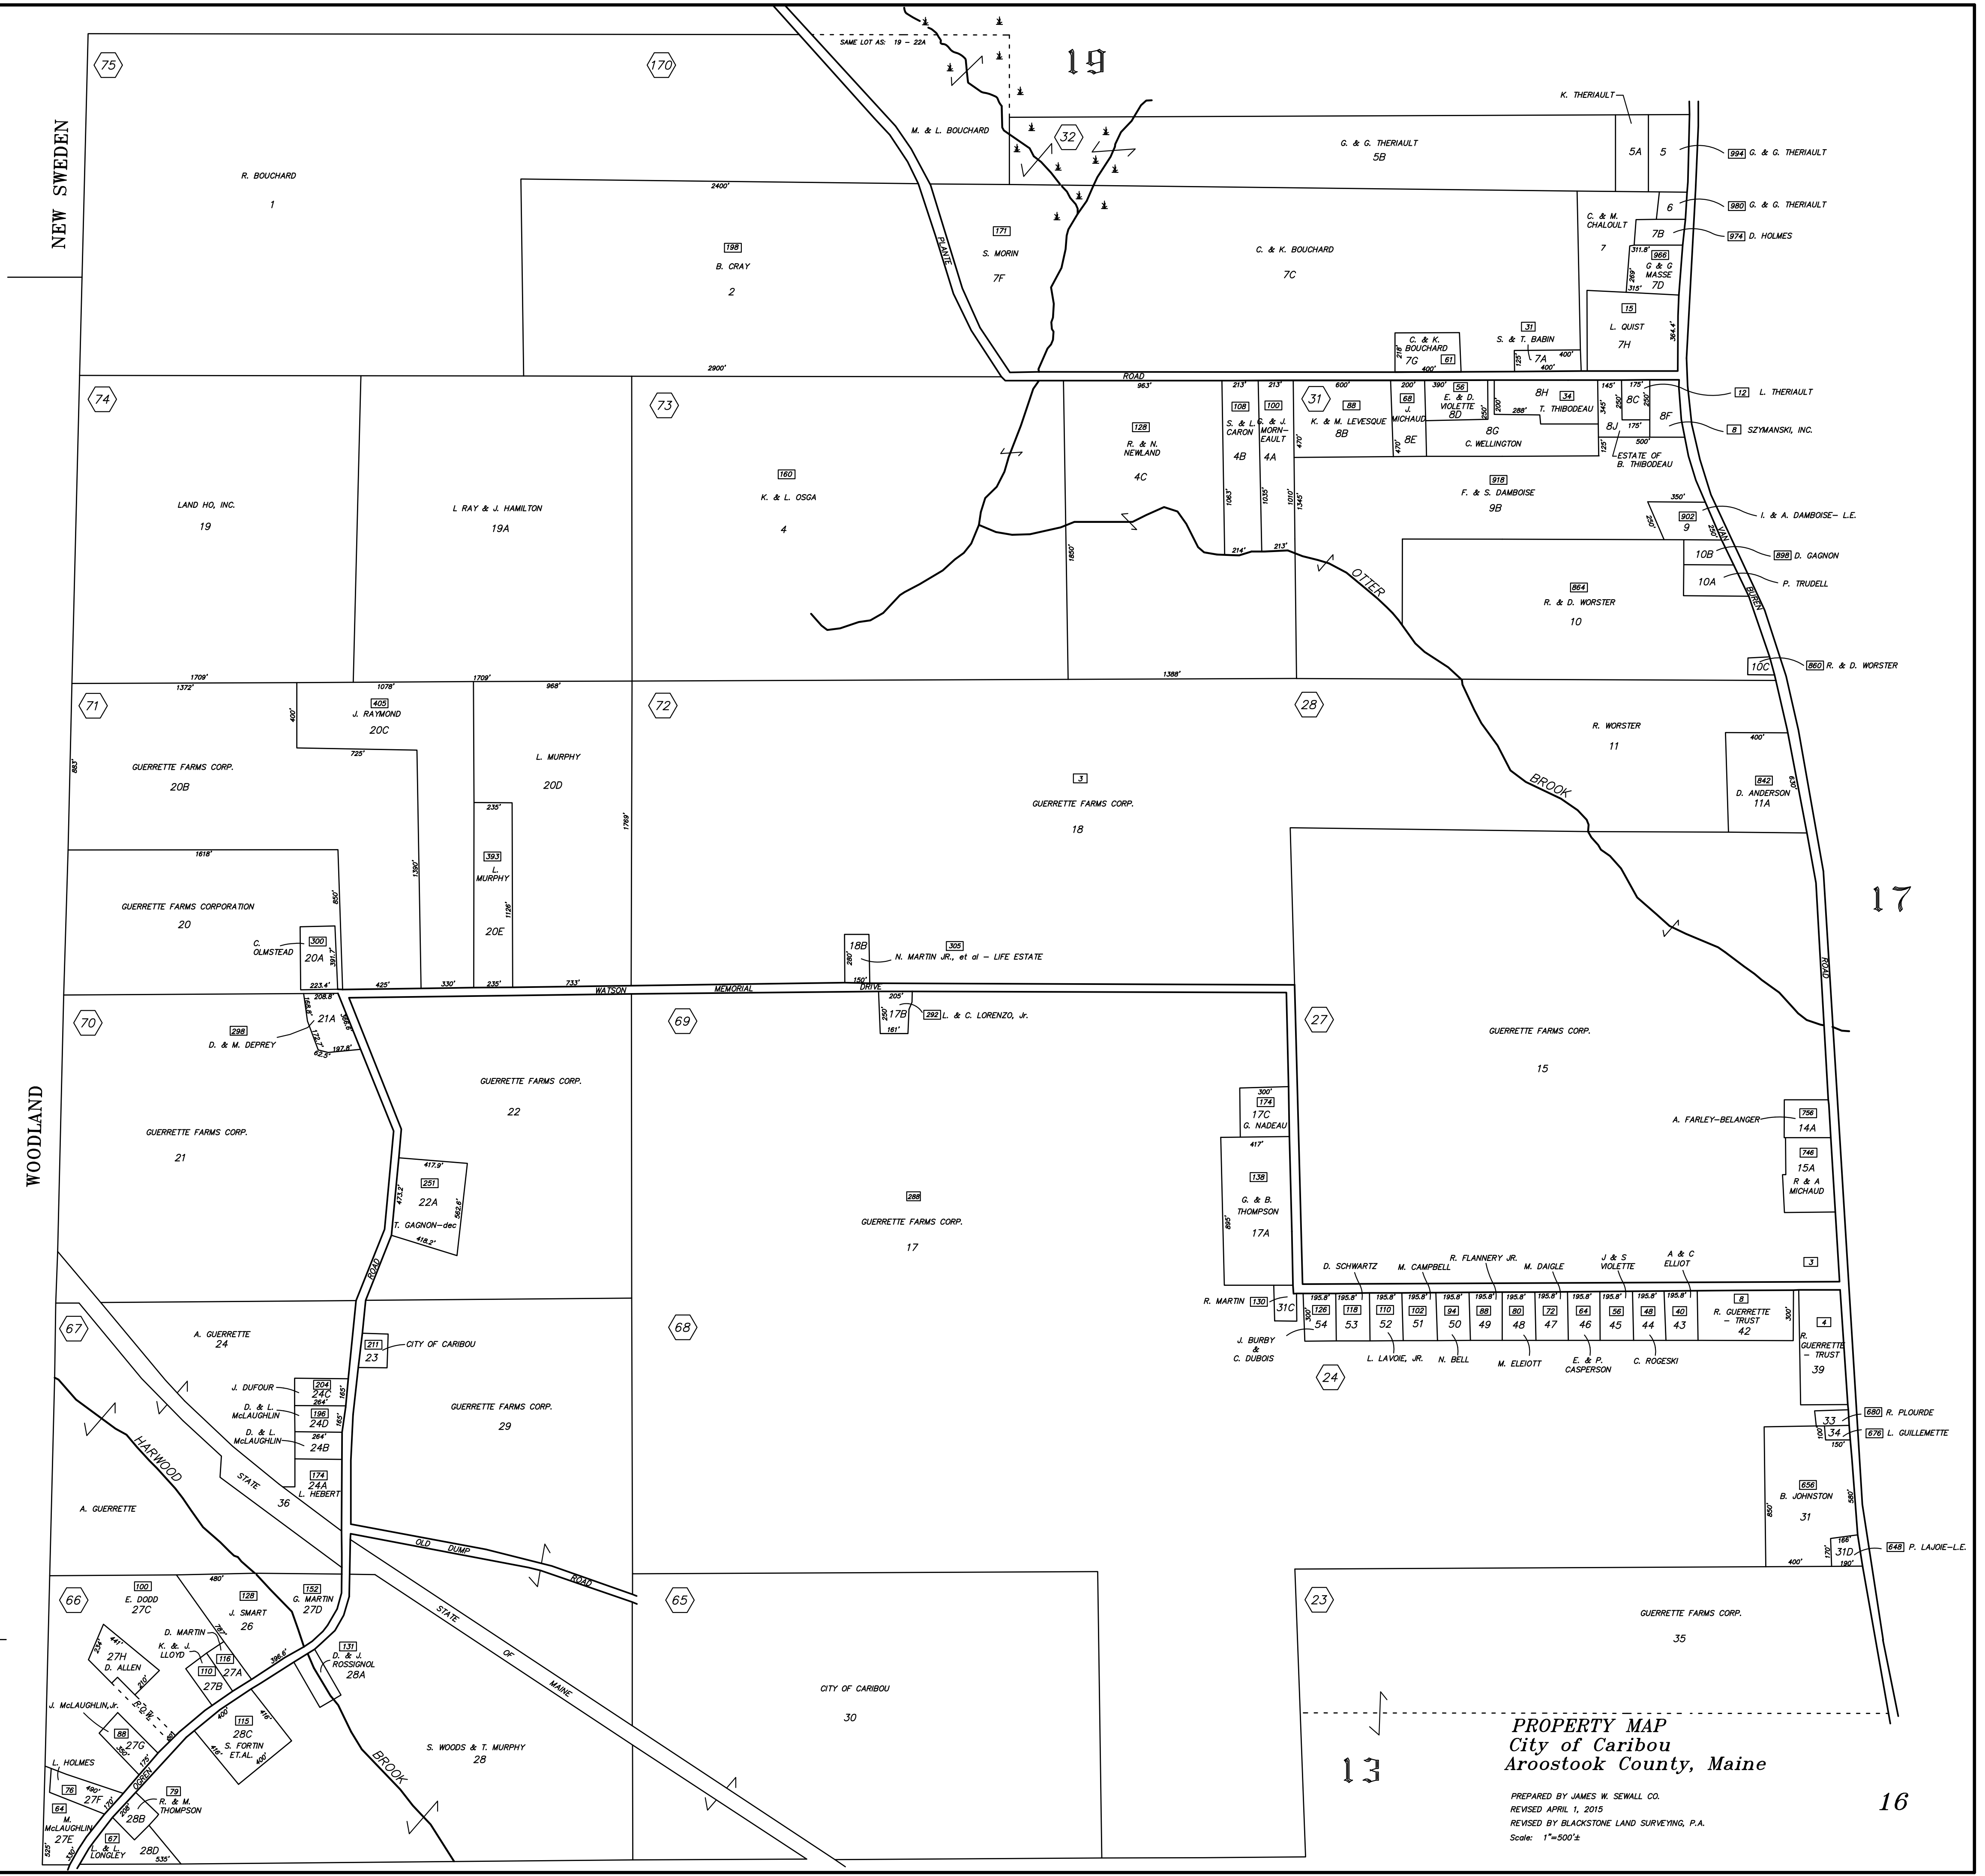

13  
**PROPERTY MAP**  
City of Caribou  
Aroostook County, Maine  
PREPARED BY JAMES W. SEWALL CO.  
REVISED APRIL 1, 2015  
REVISED BY BLACKSTONE LAND SURVEYING, P.A.  
Scale: 1"=500'  
16