


WASHBURN

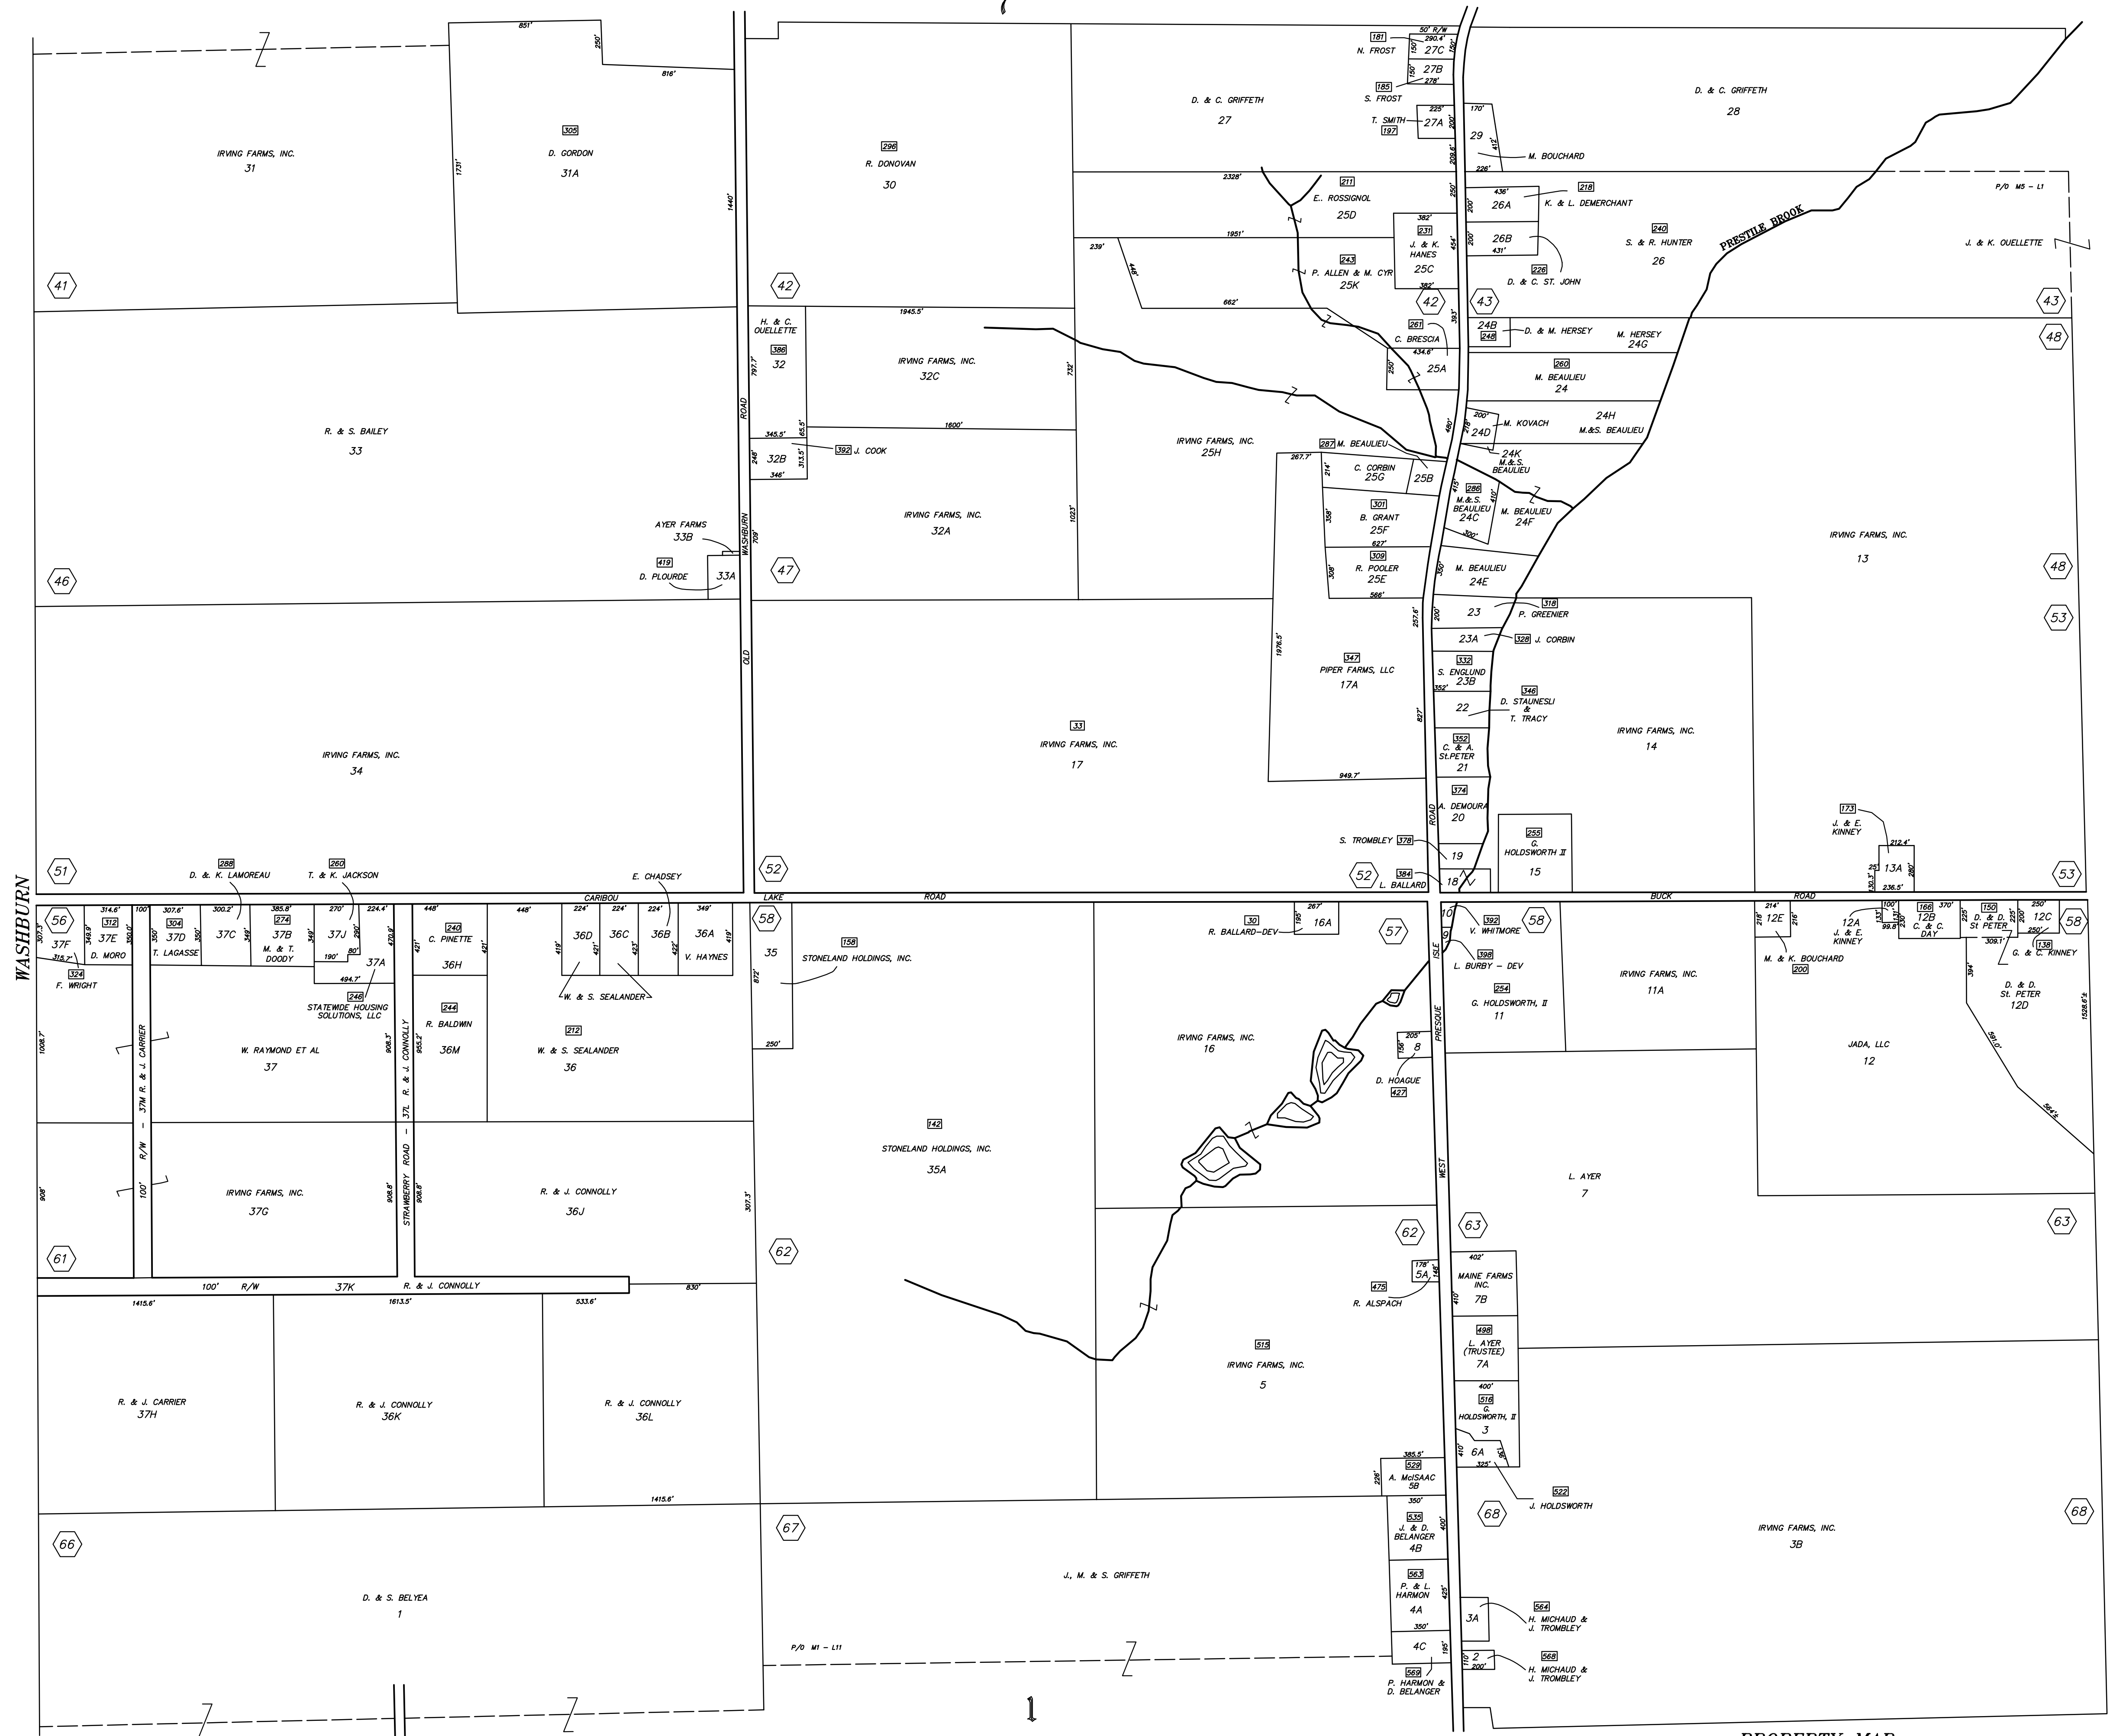

PARCEL NUMBERS - - - - - 1
ADJACENT MAPS - - - - - 1
MATCH LINES - - - - - 1
ORIGINAL LOT NUMBERS - - - - - 86
STREET NUMBERS - - - - - 64

FOR ASSESMENT PURPOSES
Not to be used for Conveyances

PLAN DATED APRIL 1, 1986
PLAN RECORDED SOUTHERN AROOSTOOK
REGISTRY OF DEEDS, HOLTON, MAINE
DEC. 22, 1986, PLAN BOOK 37, PAGE 44-A

PROPERTY MAP
City of Caribou
Aroostook County, Maine
PREPARED BY JAMES W. SEWALL CO.
REVISED APRIL 1, 2017
REVISED BY BLACKSTONE LAND SURVEYING, P.A.
Scale: 1"=500'