


34

38

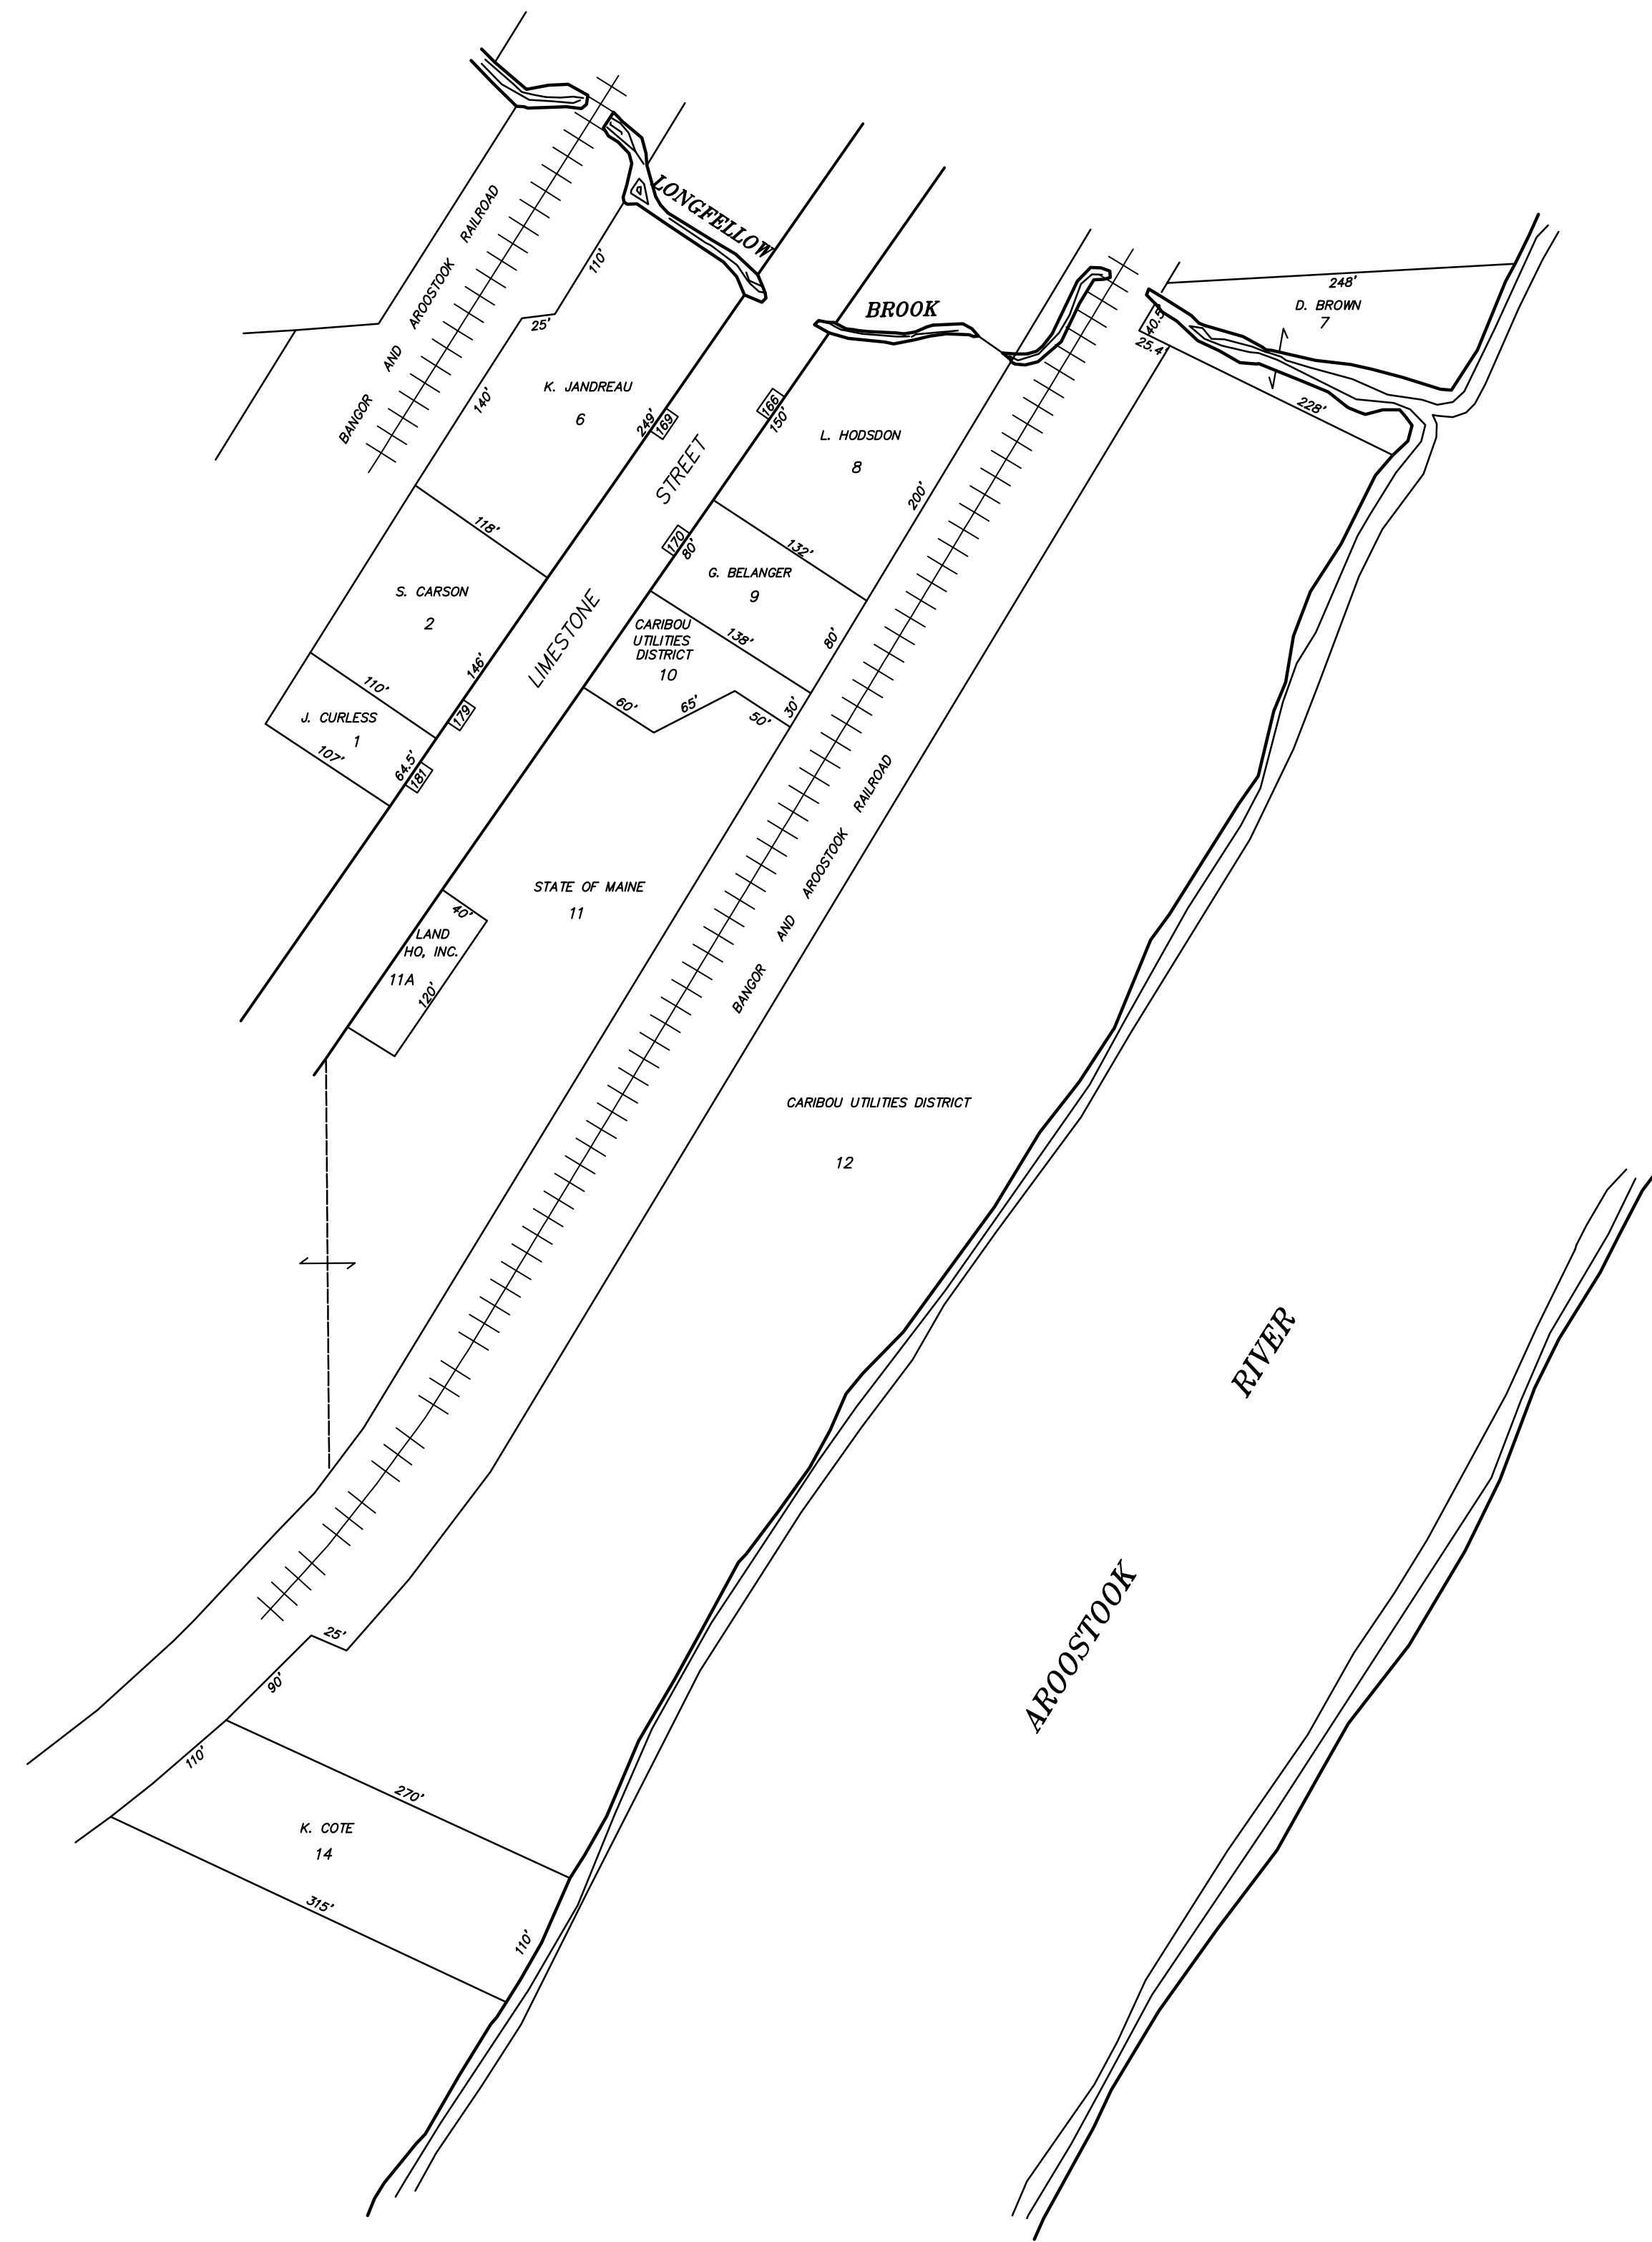

11

PARCEL NUMBERS ----- 1
ADJACENT MAPS ----- 2
MATCH LINES -----
ORIGINAL LOT NUMBERS ----- 86
STREET NUMBERS ----- 88

FOR ASSESMENT PURPOSES
Not to be used for Conveyances

PLAN DATED APRIL 1, 1988
PLAN RECORDED SOUTHERN AROOSTOOK
REGISTRY OF DEEDS, HOULTON, MAINE
DEC. 22, 1986, PLAN BOOK 37, PAGE 58-B

PROPERTY MAP
City of Caribou
Aroostook County, Maine

PREPARED BY JAMES W. SEWELL CO.
REVISED APRIL 1, 2018
REVISED BY BLACKSTONE LAND SURVEYING, P.A.
Scale: 1" = 100'