


PARCEL NUMBERS ----- 1
 ADJACENT MAPS ----- 2
 MATCH LINES -----
 ORIGINAL LOT NUMBERS ----- 86
 STREET NUMBERS ----- 80

FOR ASSESSMENT PURPOSES
 Not to be used for Conveyances

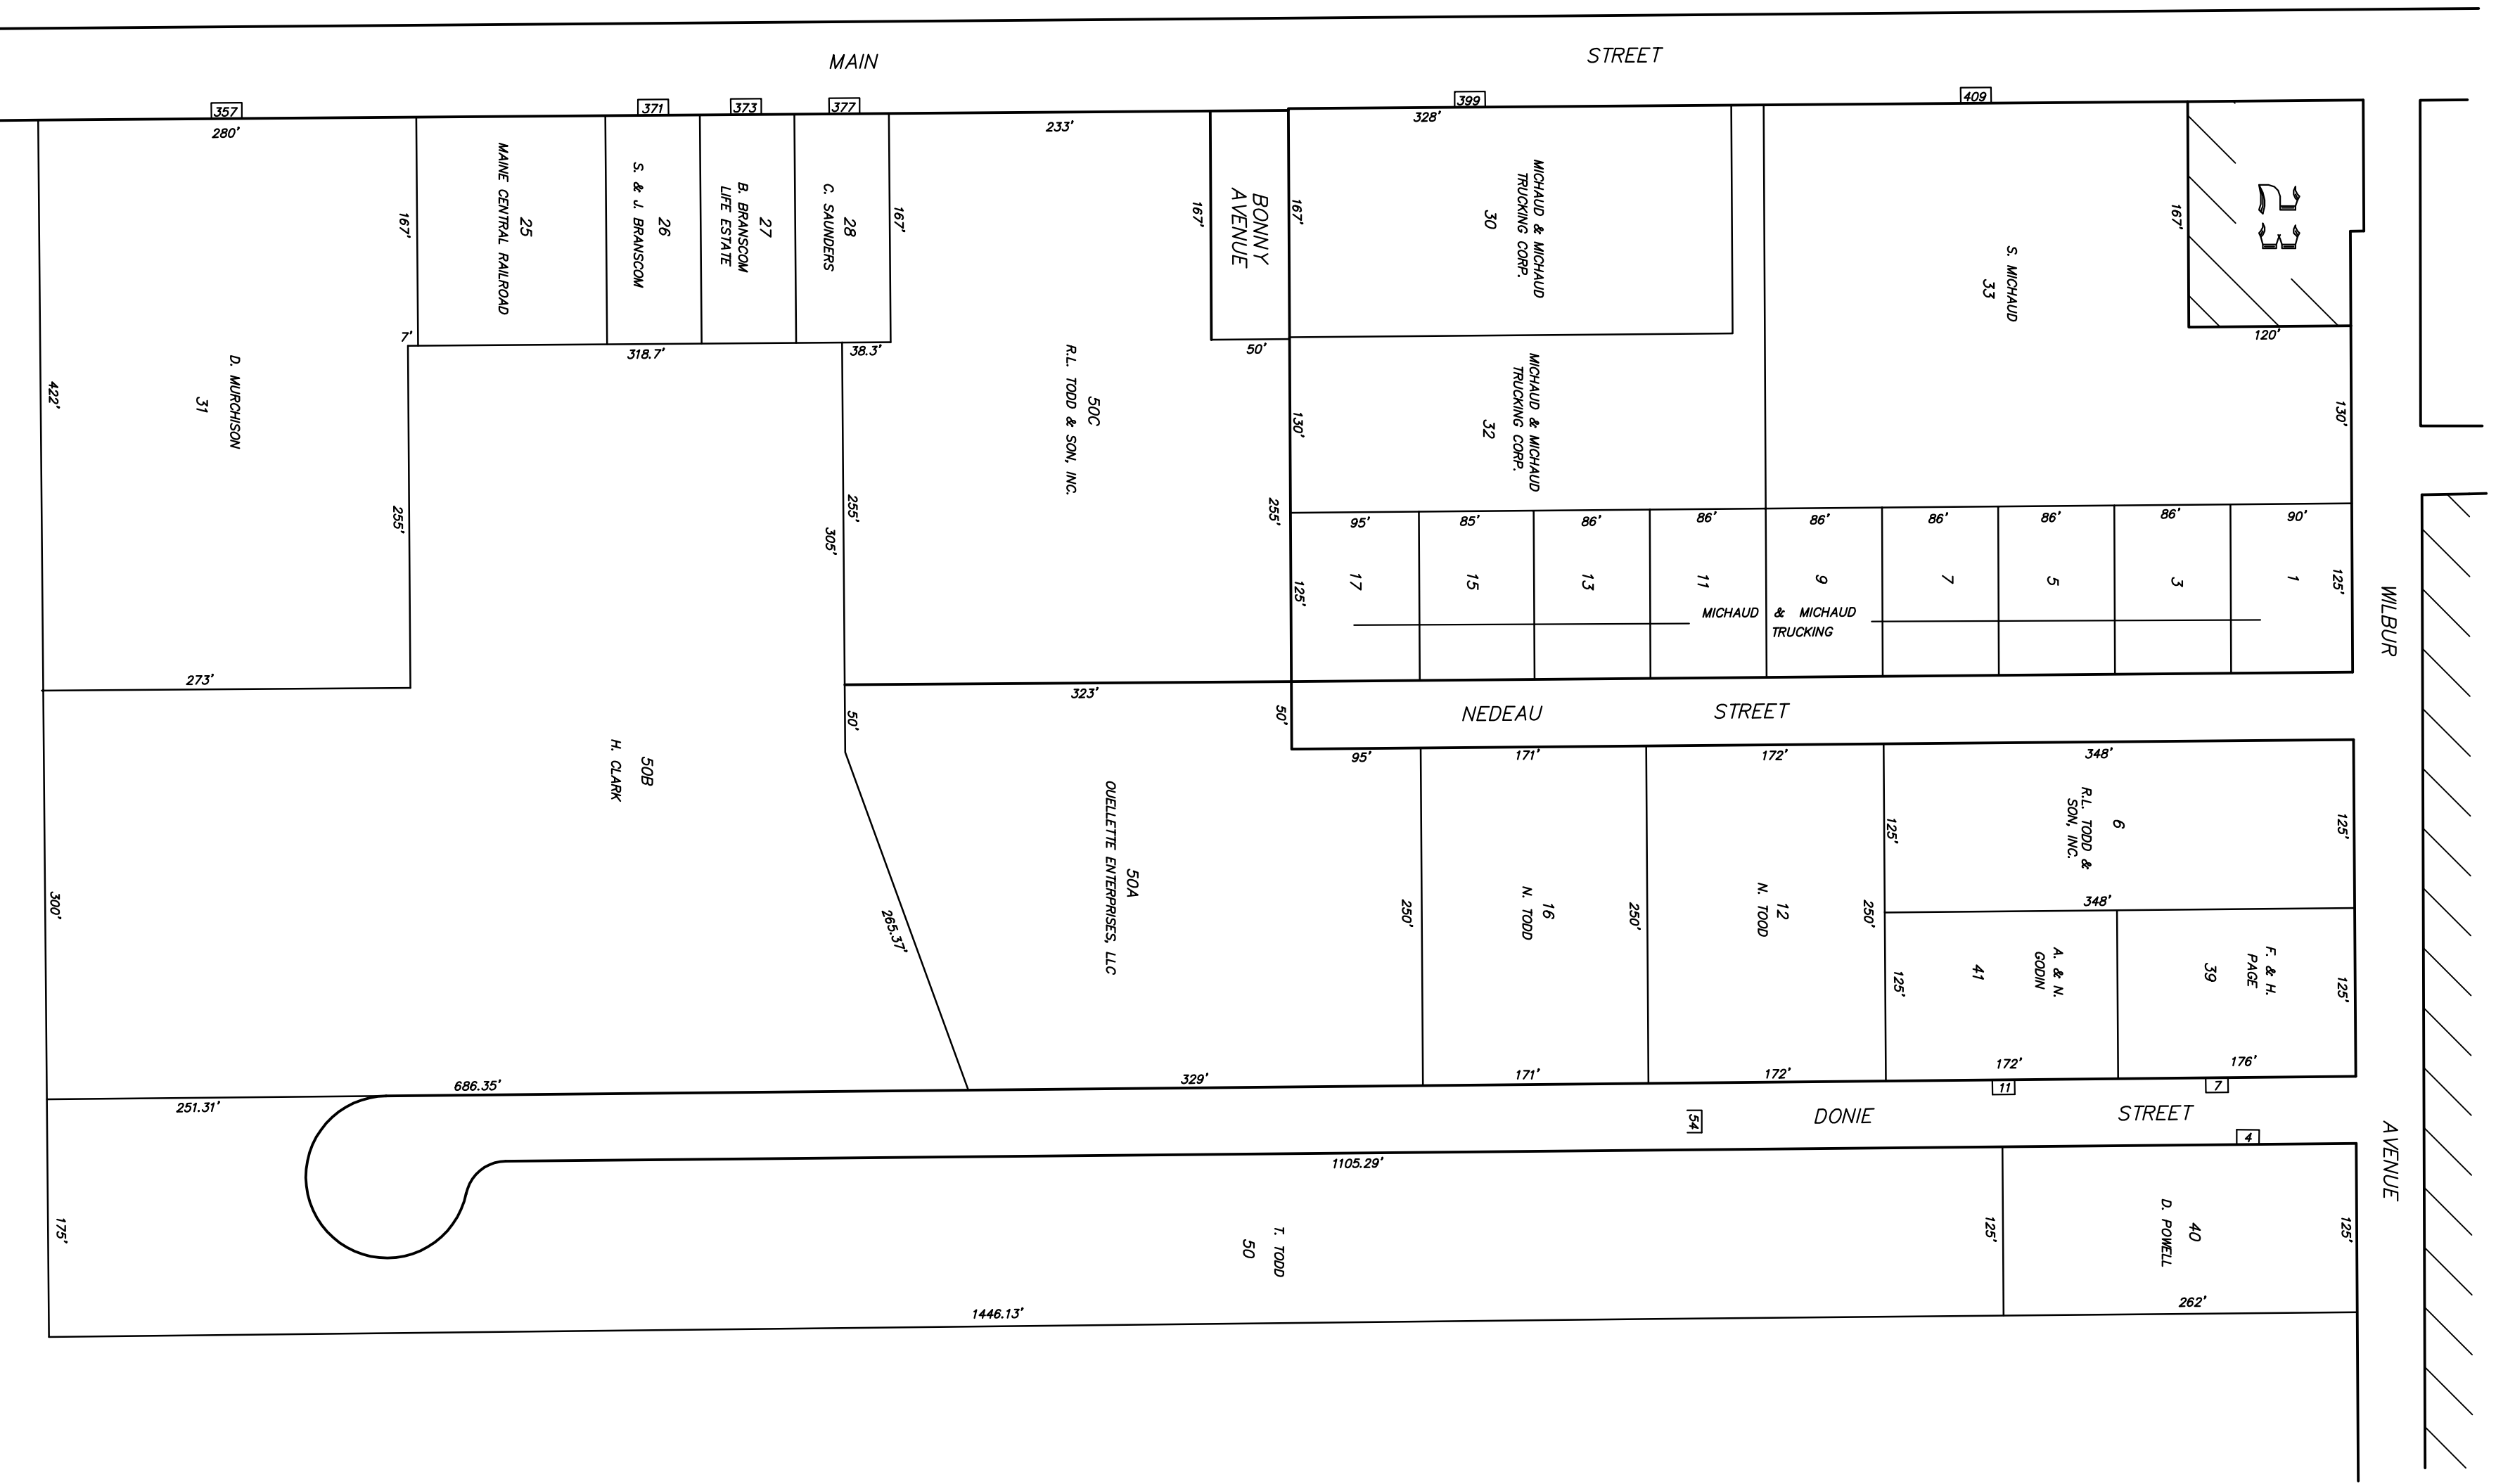

PLAN DATED APRIL 1, 1986
 PLAN RECORDED SOUTHERN ANNOTATED
 REGISTRY OF DEEDS, HOLLIS, MAINE
 DEC. 22, 1986, PLAN BOOK 37, PAGE 63 - A

PROPERTY MAP
City of Caribou
Aroostook County, Maine
 PREPARED BY JAMES W. SIMULL CO.
 REVISED APRIL 1, 2018
 REVISED BY RADCLIFFE LAND SURVEYING, P.A.
 Scale: 1" = 100'