


FOR ASSESMENT PURPOSES
Not to be used for Conveyances

PARCEL NUMBERS ----- 1
ADJACENT MAPS ----- 2
MATCH LINES ----- 3
ORIGINAL LOT NUMBERS ----- 4
STREET NUMBERS ----- 5

PLAN DATED APRIL 1, 1986
PLAN RECORDED SOUTHERN AROOSTOOK
REGISTRY OF DEEDS, HOUSTON, MAINE
DEC. 22, 1986, PLAN BOOK 37, PAGE 50-A

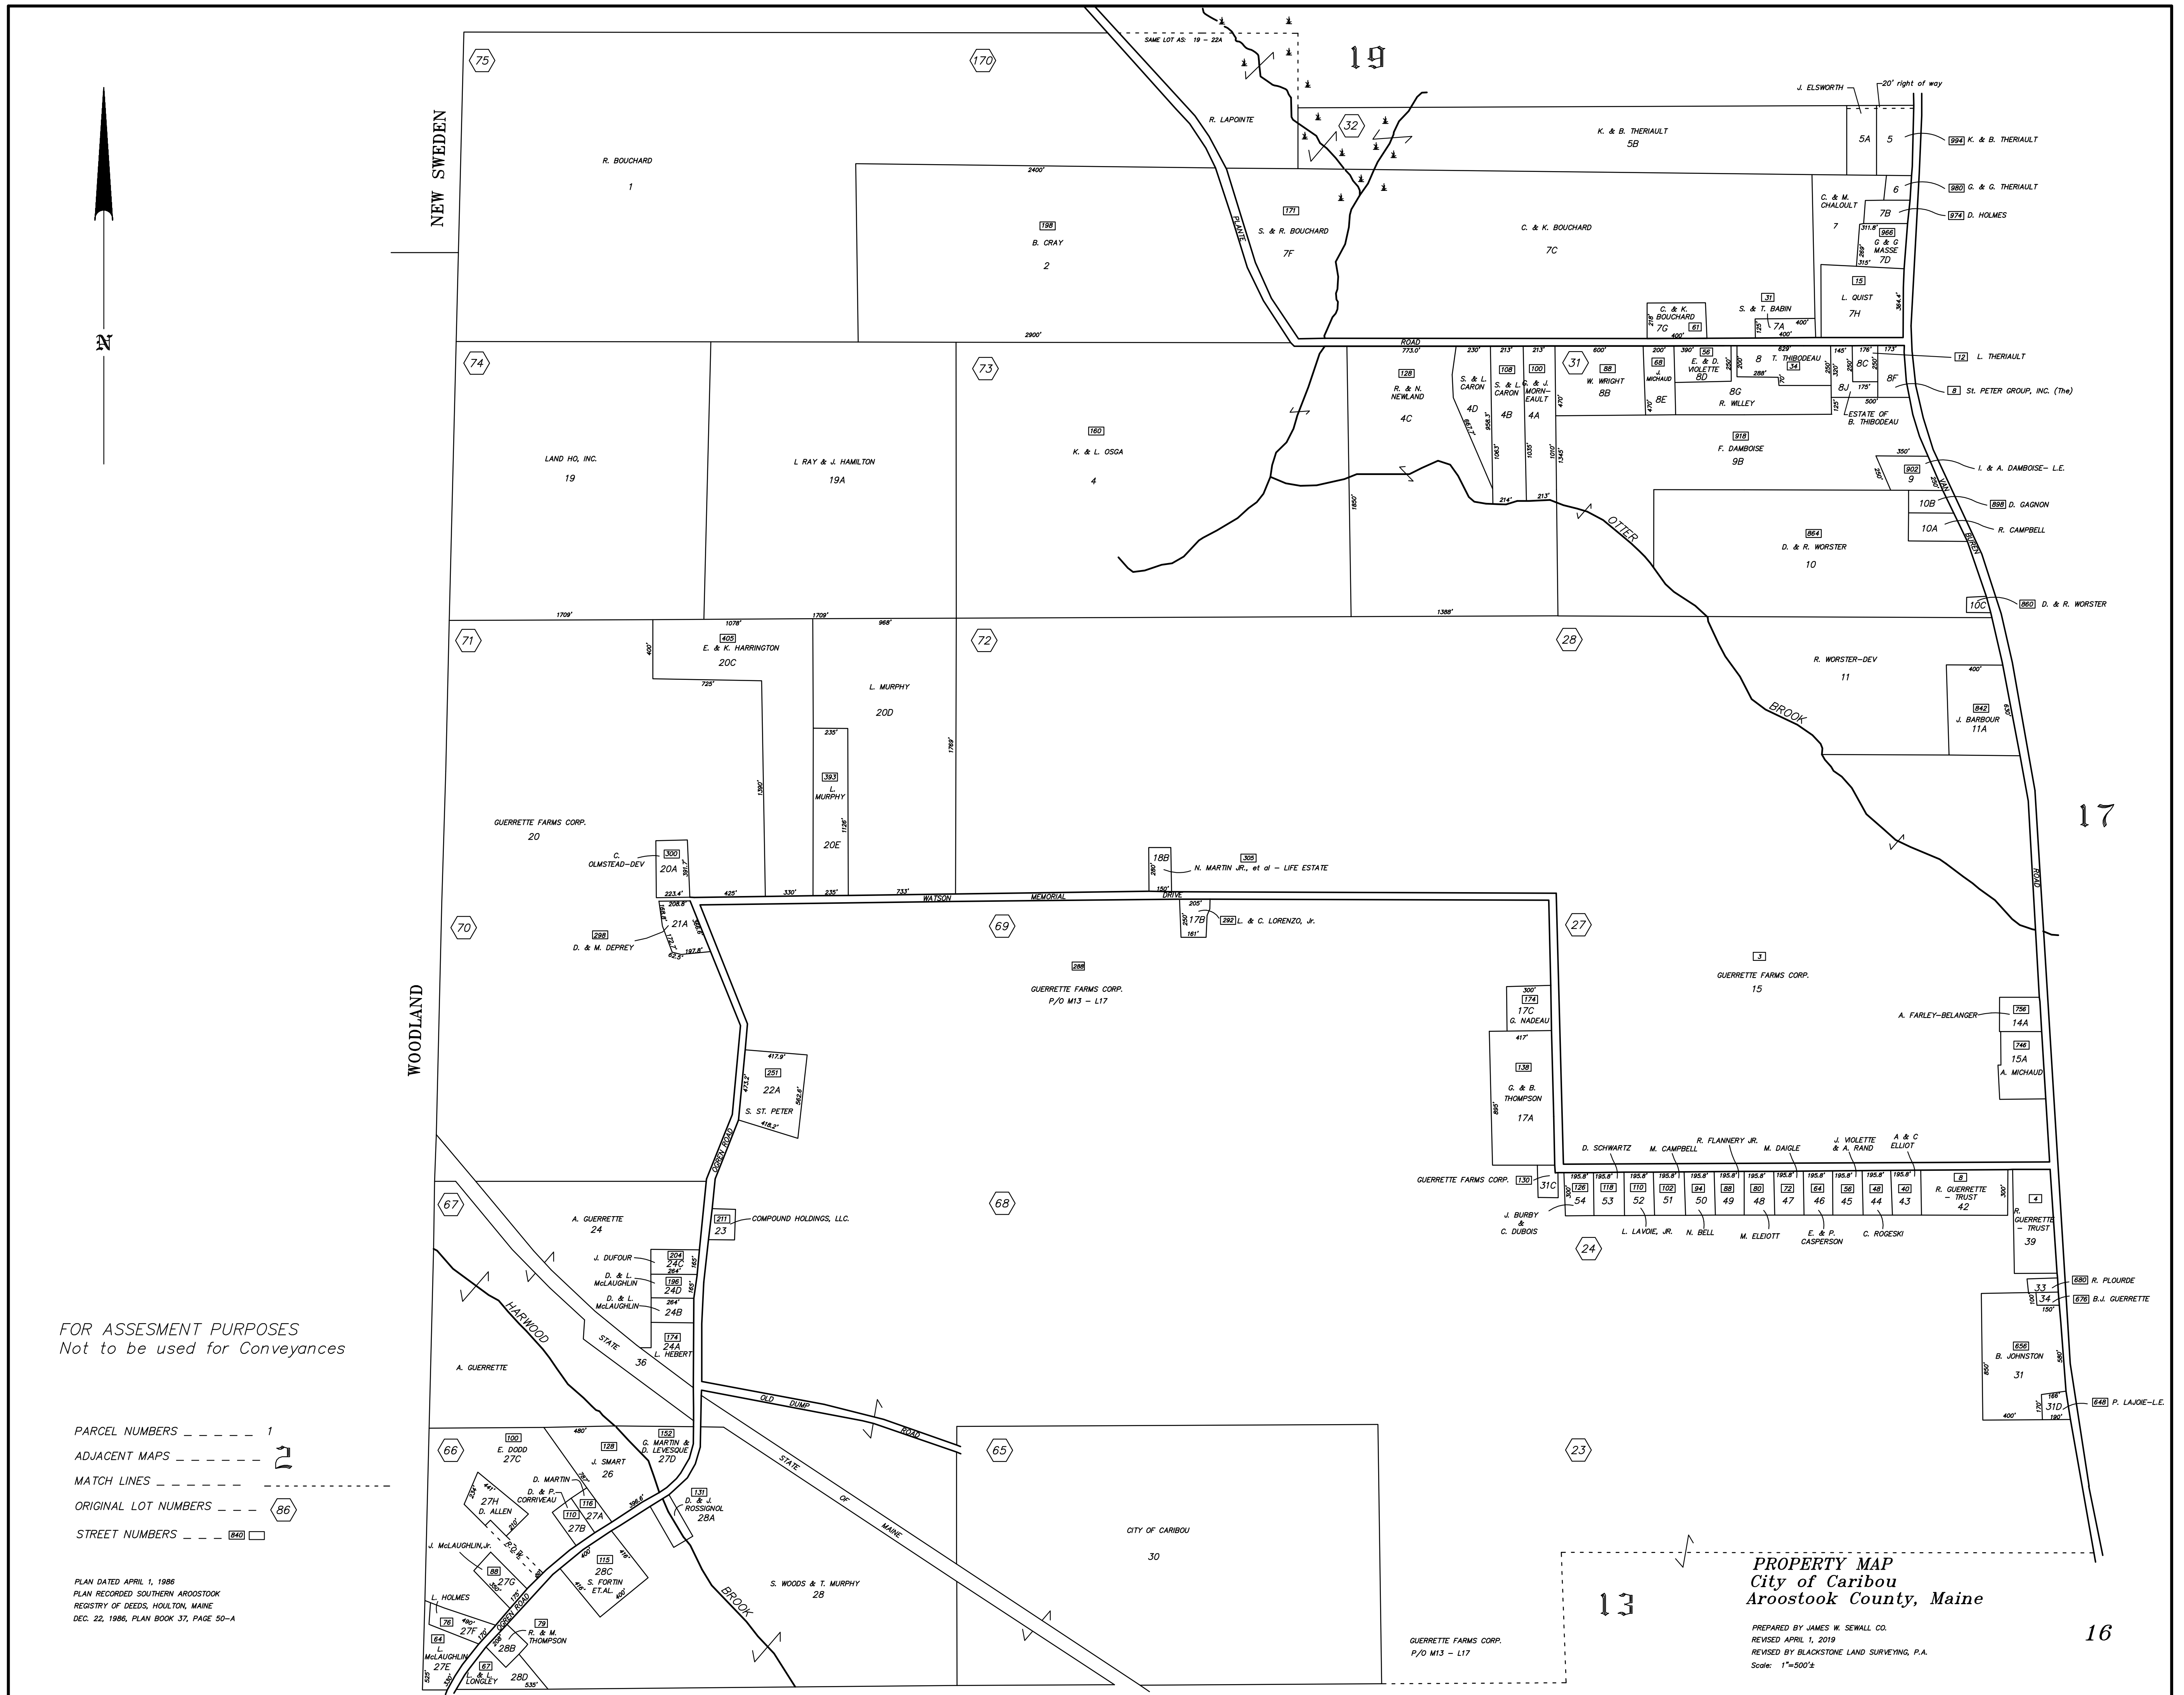

PROPERTY MAP
City of Caribou
Aroostook County, Maine

PREPARED BY JAMES W. SEWALL CO.
REVISED APRIL 1, 2019
REVISED BY BLACKSTONE LAND SURVEYING, P.A.
Scale: 1"=500'±