


FOR ASSESMENT PURPOSES  
Not to be used for Conveyances

PARCEL NUMBERS ----- 1  
ADJACENT MAPS ----- 2  
MATCH LINES ----- 3  
ORIGINAL LOT NUMBERS ----- 4  
STREET NUMBERS ----- 5

PLAN DATED APRIL 1, 1986  
PLAN RECORDED SOUTHERN AROOSTOOK  
REGISTRY OF DEEDS, HOUSTON, MAINE  
DEC. 22, 1986, PLAN BOOK 37, PAGE 50-A

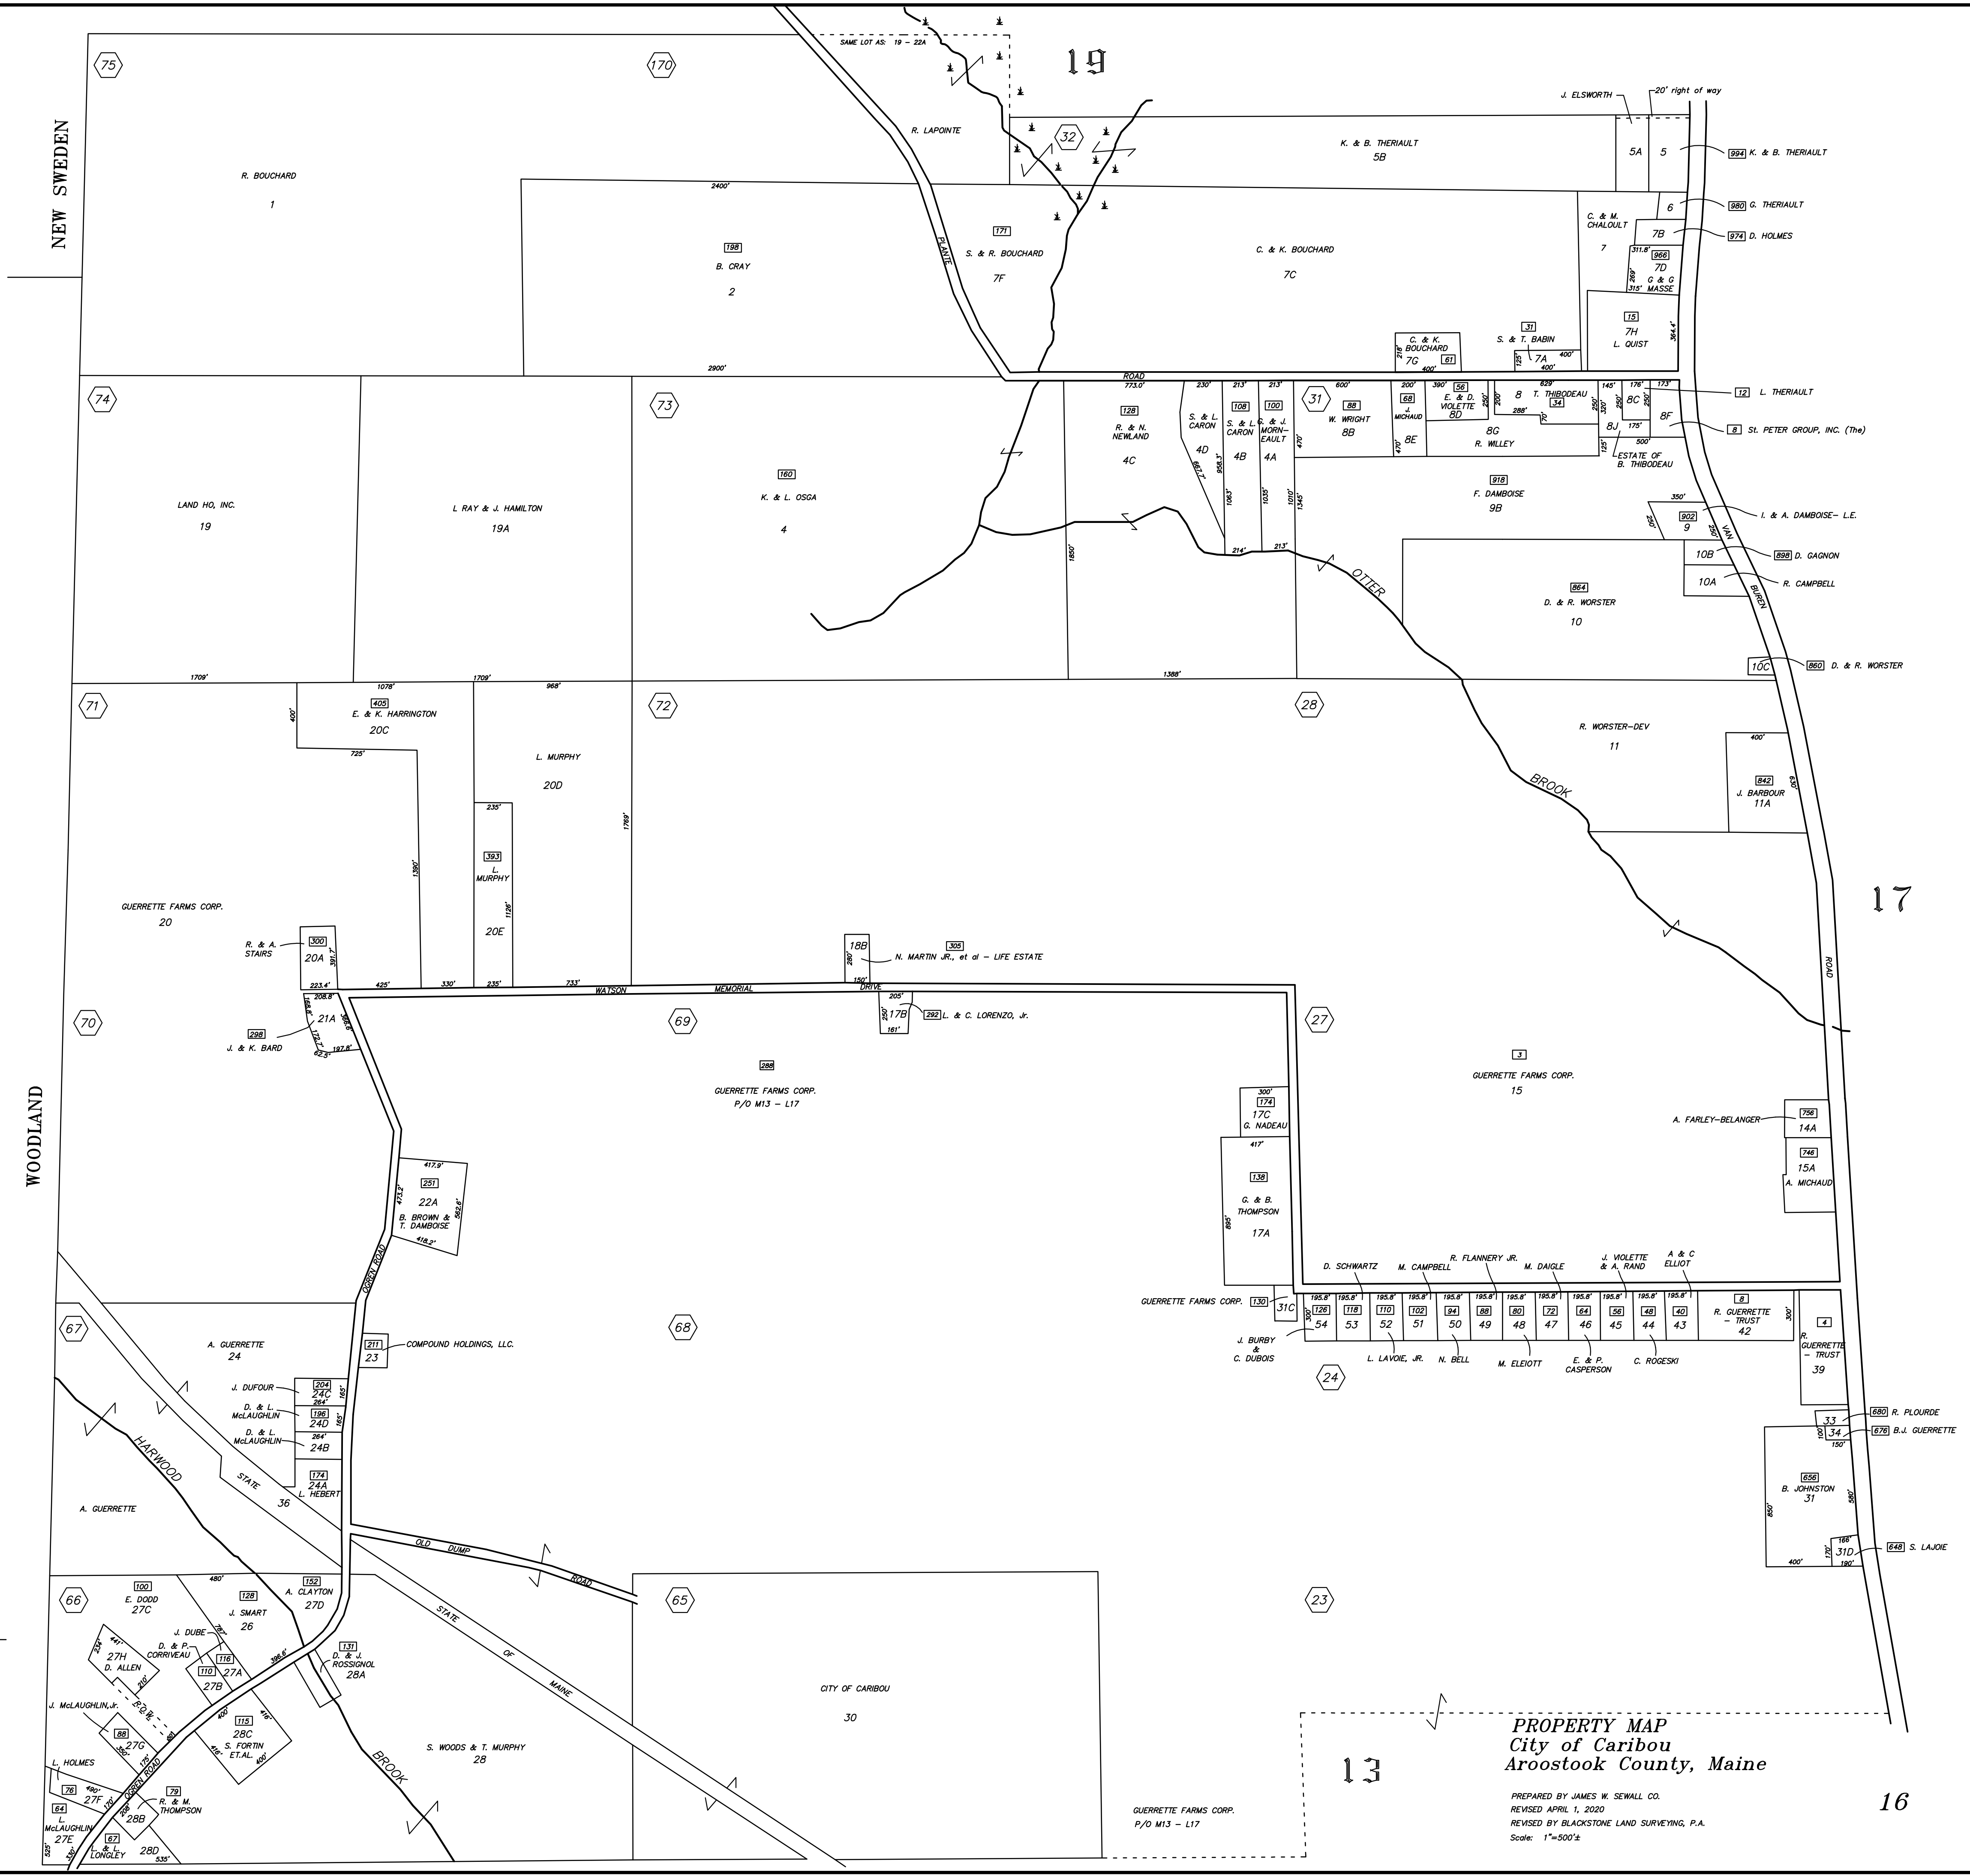

13  
**PROPERTY MAP**  
City of Caribou  
Aroostook County, Maine  
PREPARED BY JAMES W. SEWALL CO.  
REVISED APRIL 1, 2020  
REVISED BY BLACKSTONE LAND SURVEYING, P.A.  
Scale: 1"=500'±