




11,184 GROSS SQUARE FEET

#### PRESENTATION LEGEND

- PUBLIC ACCESS
- CIVILIAN & COMMAND STAFF
- SWORN STAFF
- RESTRICTED ACCESS
- CITY STAFF ACCESS

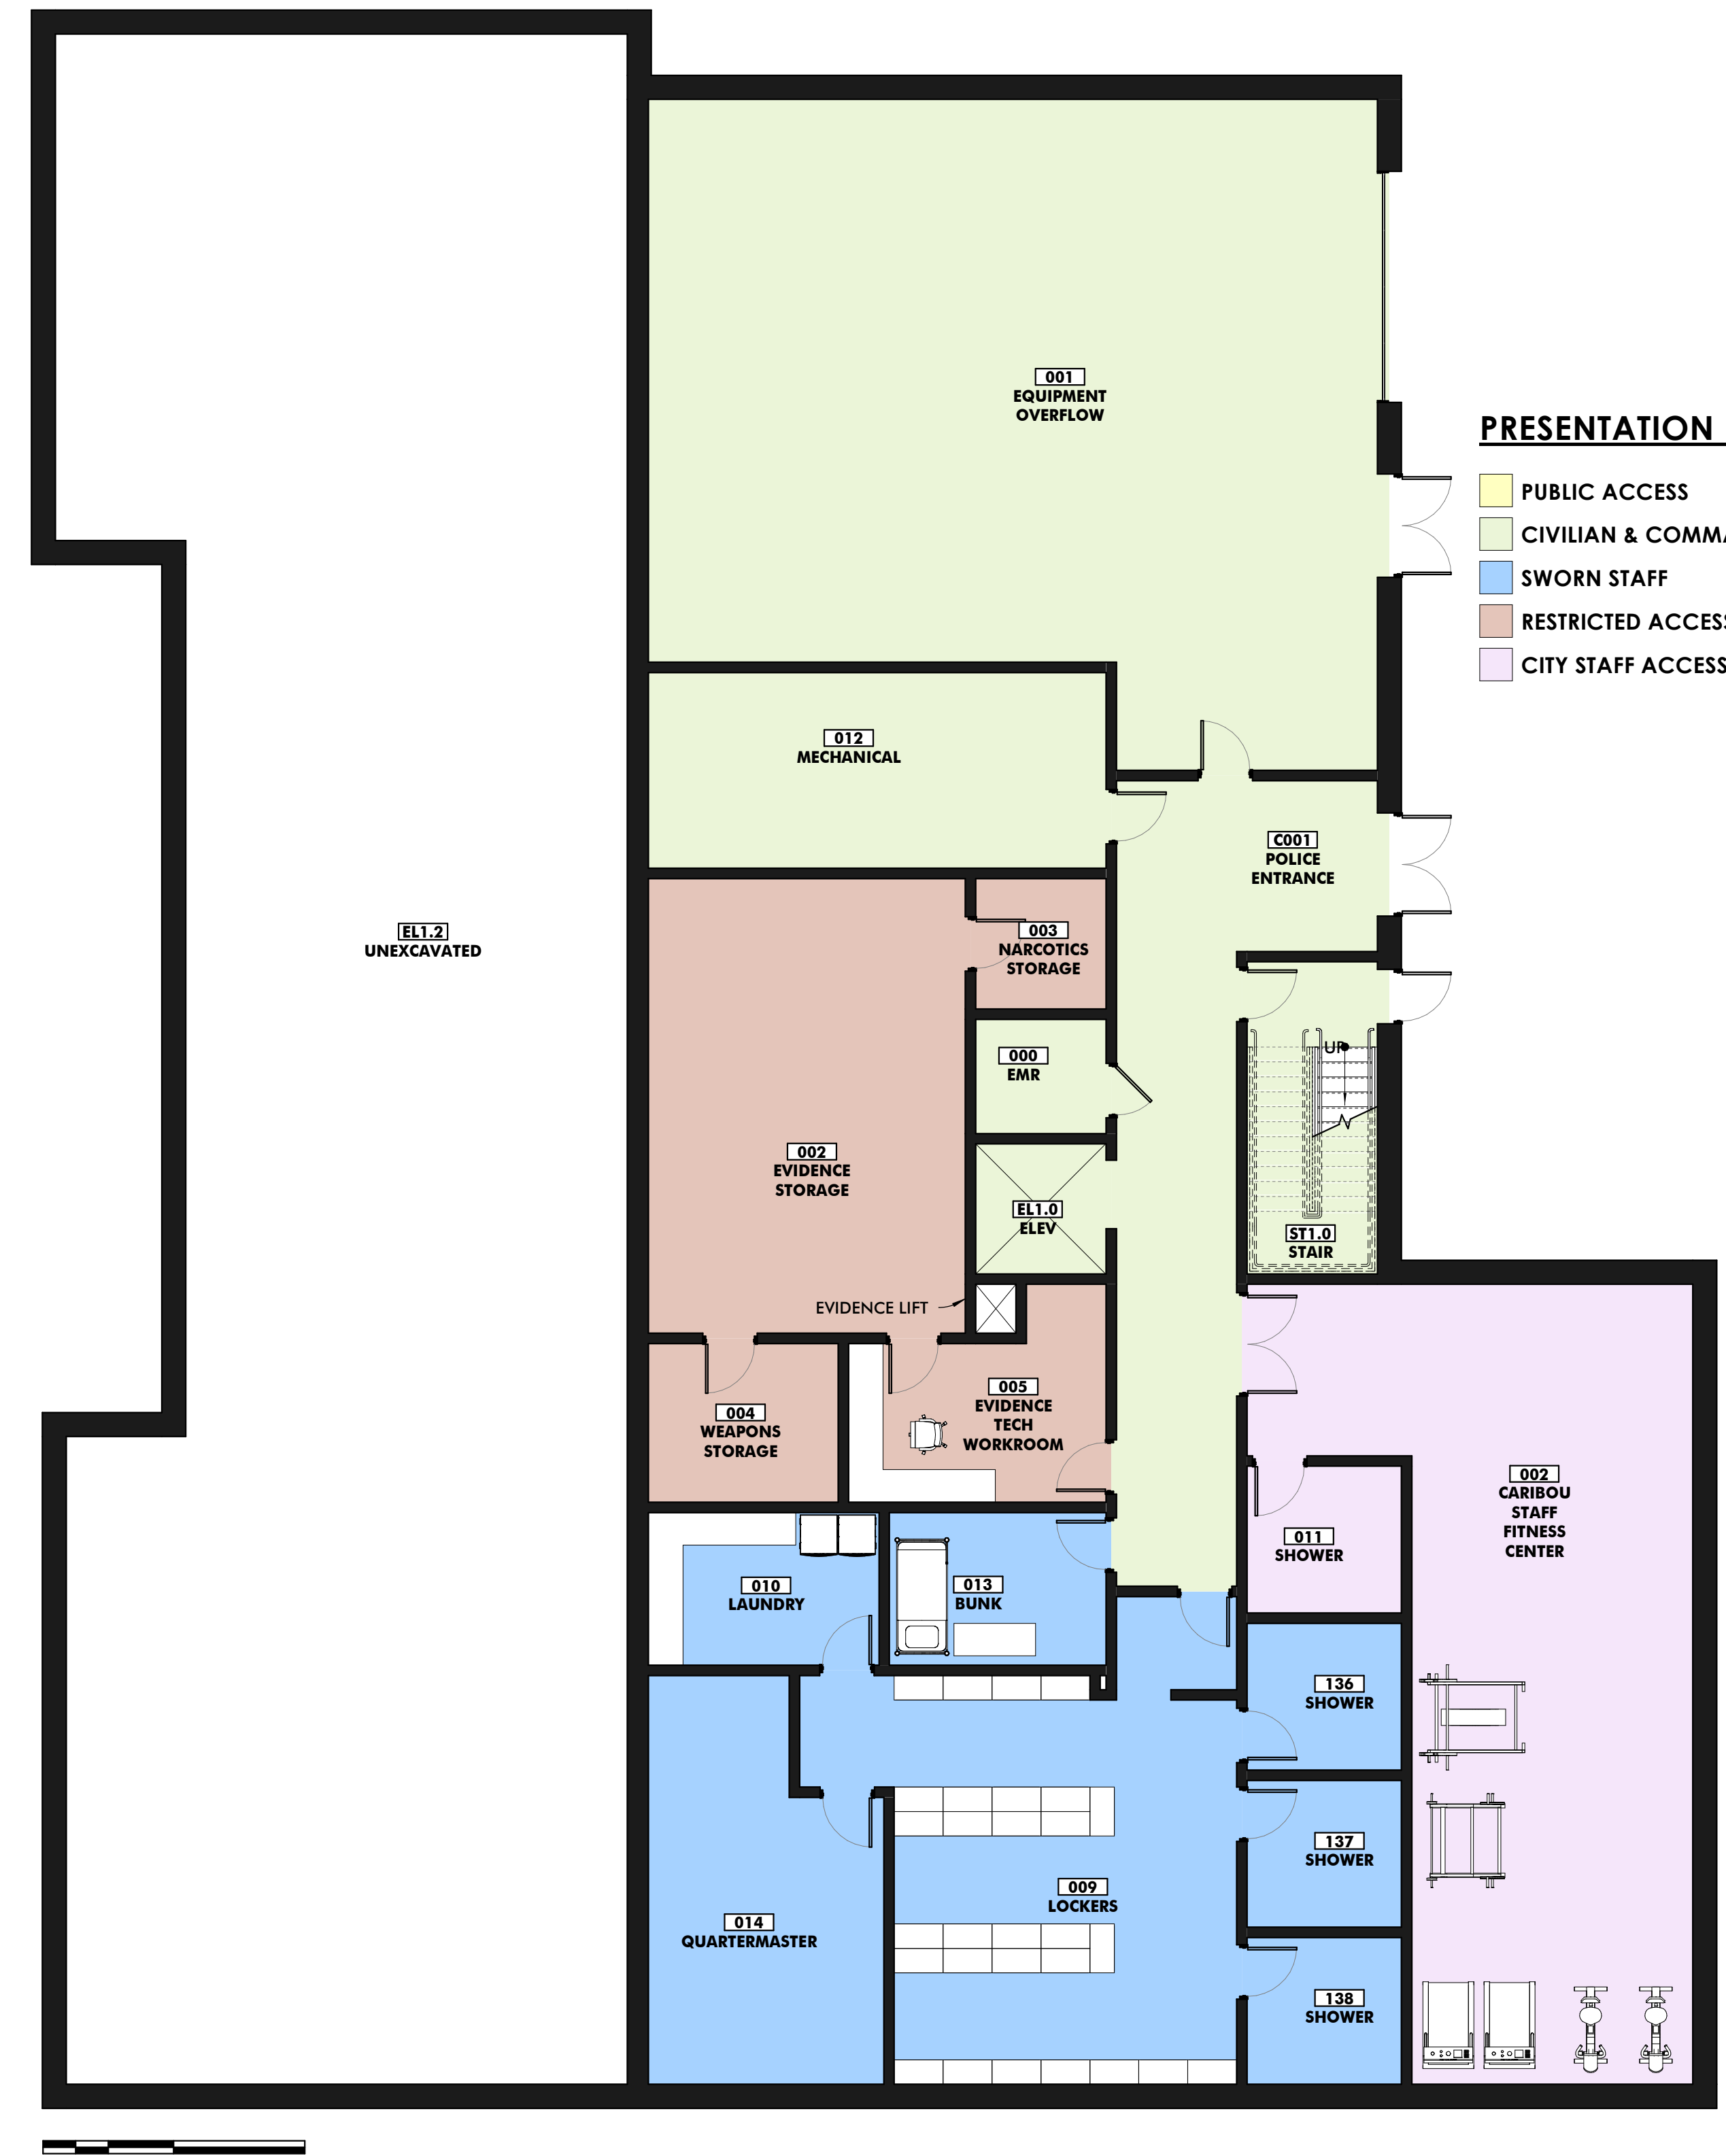

6,923 GROSS SQUARE FEET

#### PRESENTATION LEGEND

- PUBLIC ACCESS
- CIVILIAN & COMMAND STAFF
- SWORN STAFF
- RESTRICTED ACCESS
- CITY STAFF ACCESS

#### 1 FIRST FLOOR PLAN

1/8" = 1'-0"

#### 2 BASEMENT

1/8" = 1'-0"