




175 Exchange Street
Bangor, Maine 04401
Phone: 207-974-3028
www.artifexae.com

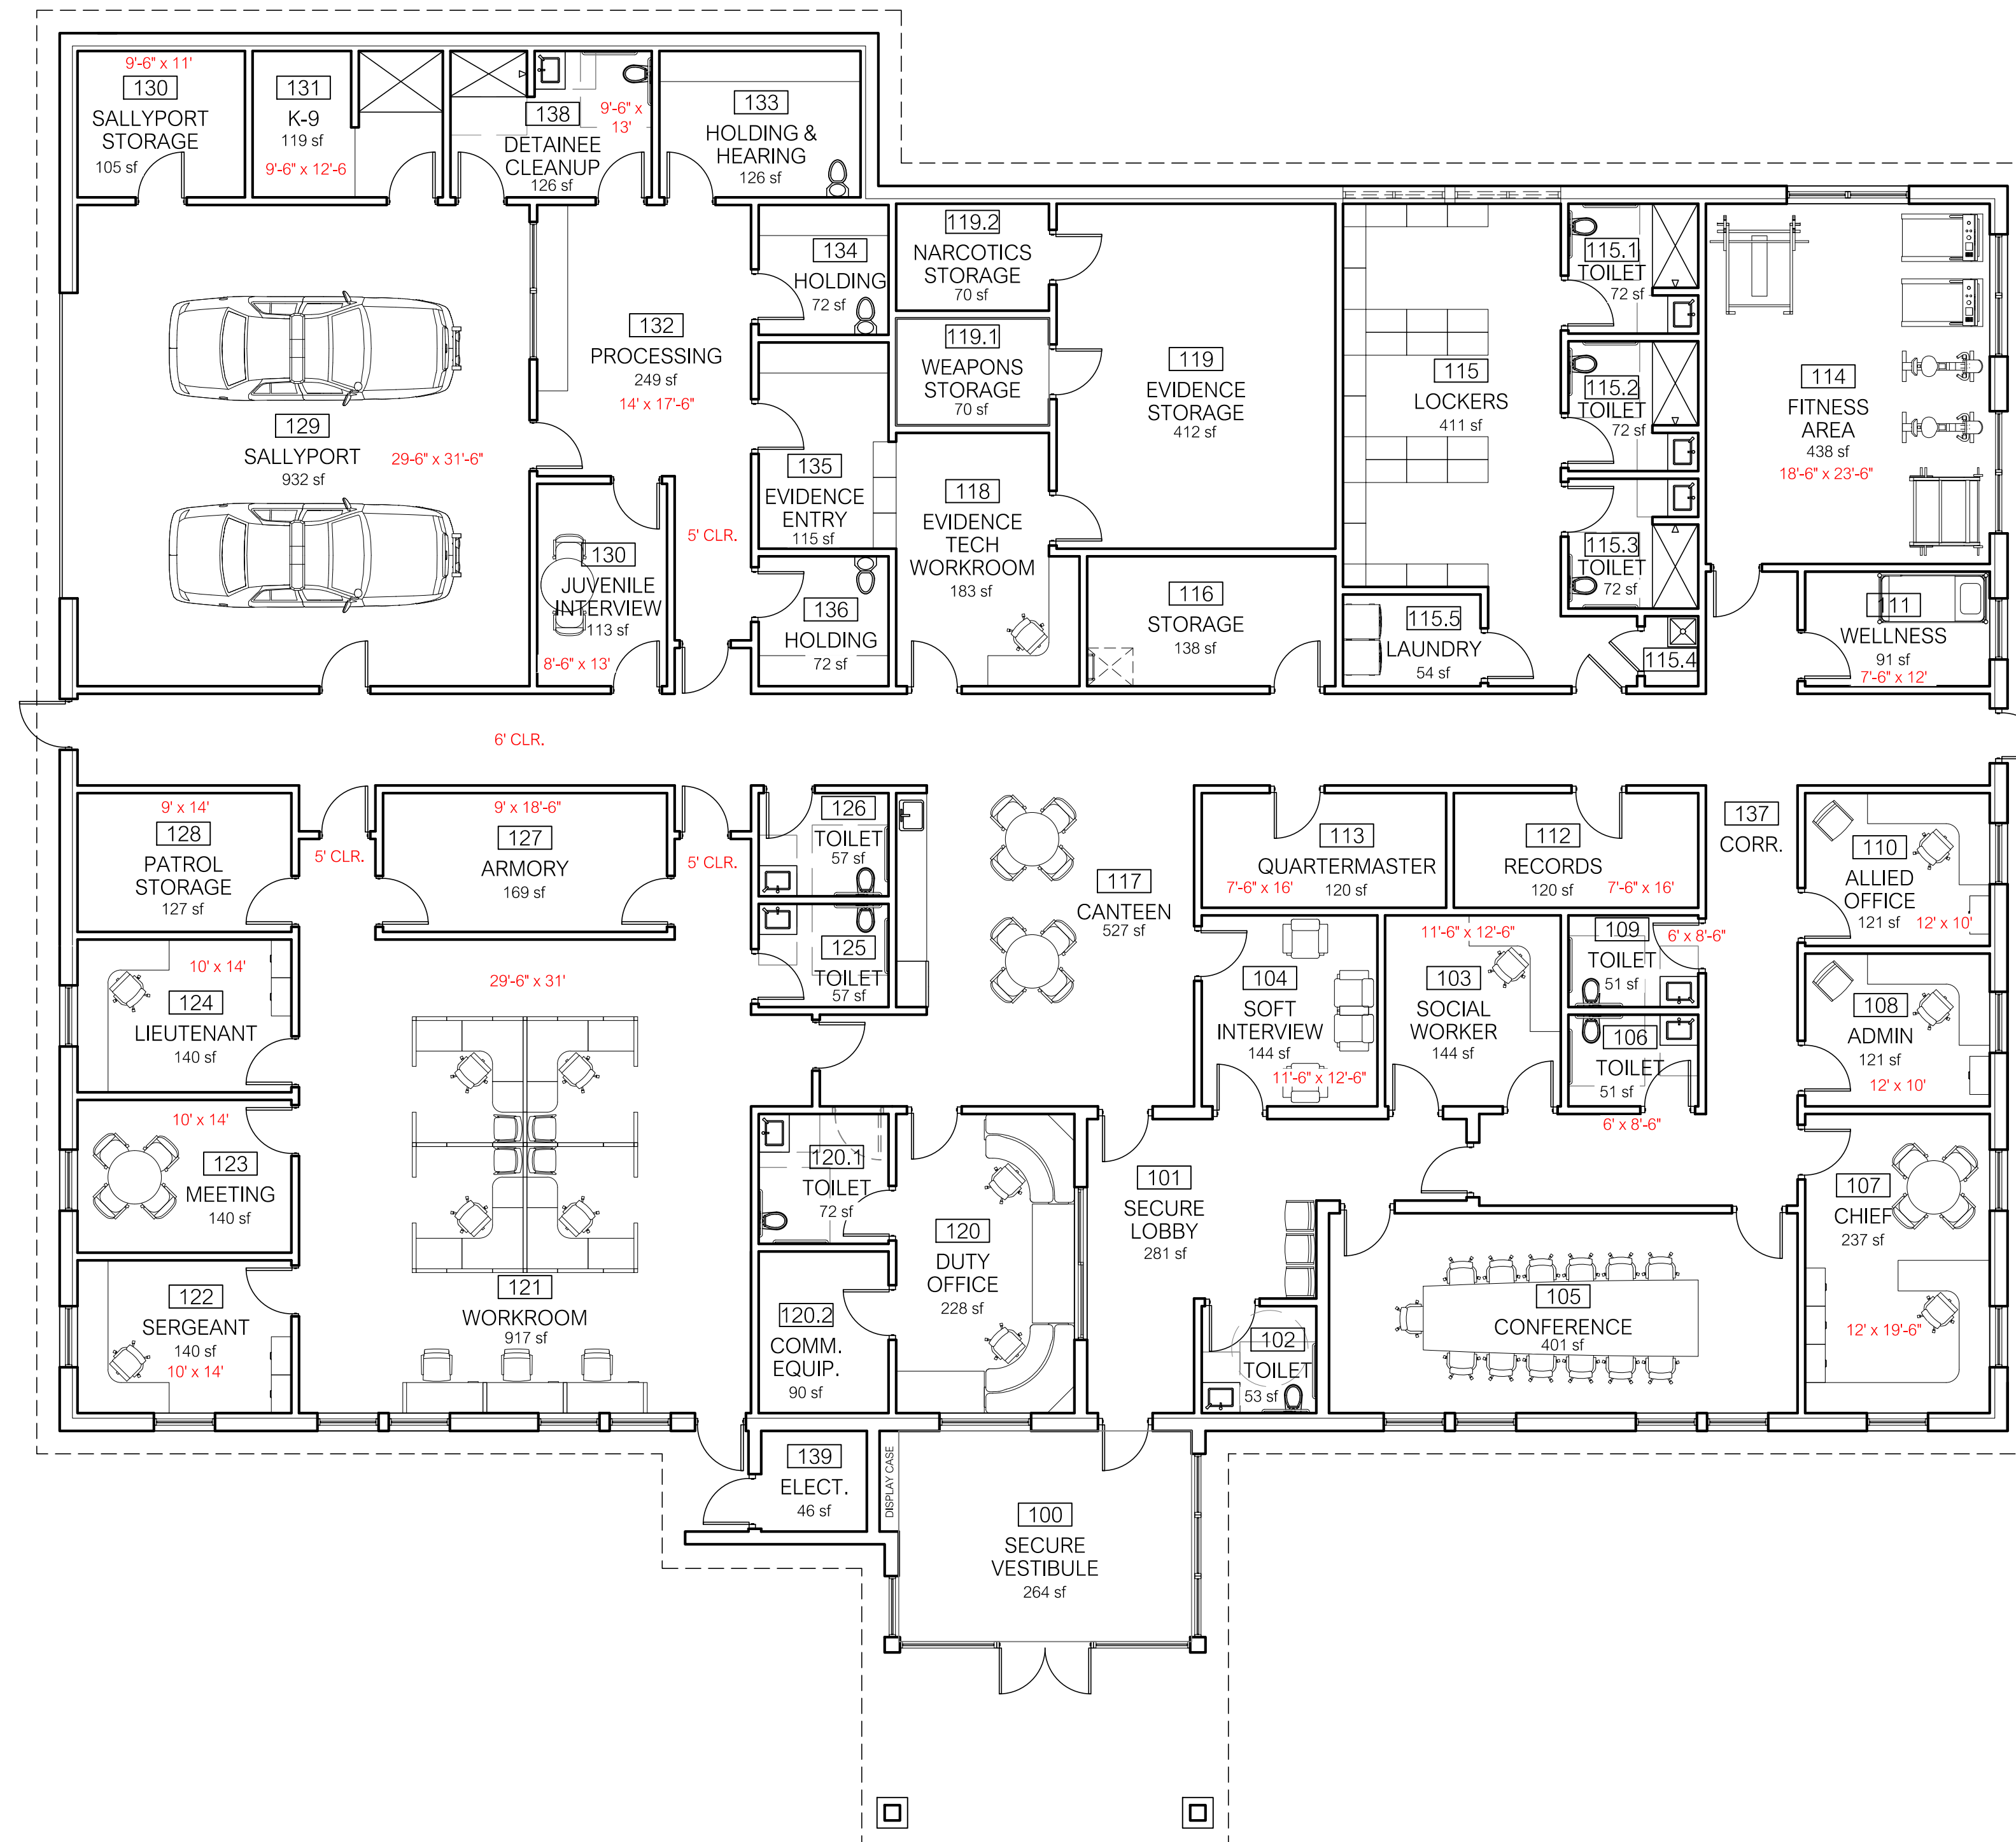

GROUND FLOOR PLAN
1/8" = 1'-0"

1
A101



NORTH

FLOOR PLAN

PROJ. NUMBER: 2023102

REV.	DATE
------	------

CITY OF CARIBOU
CARIBOU POLICE DEPARTMENT
CARIBOU, ME

DATE:
SEP. 11, 2024

A101