



175 Exchange St.
Bangor, Maine 04401
Phone: 207-974-3028
www.artifexae.com


DIMENSION PLAN

Project No.	21-000	Drawn By:	Author
REV.	DATE	DESCRIPTION	

CITY OF CARIBOU, MAINE
CARIBOU POLICE DEPARTMENT
Project Address

Date:
01 . 10 . 25

A101

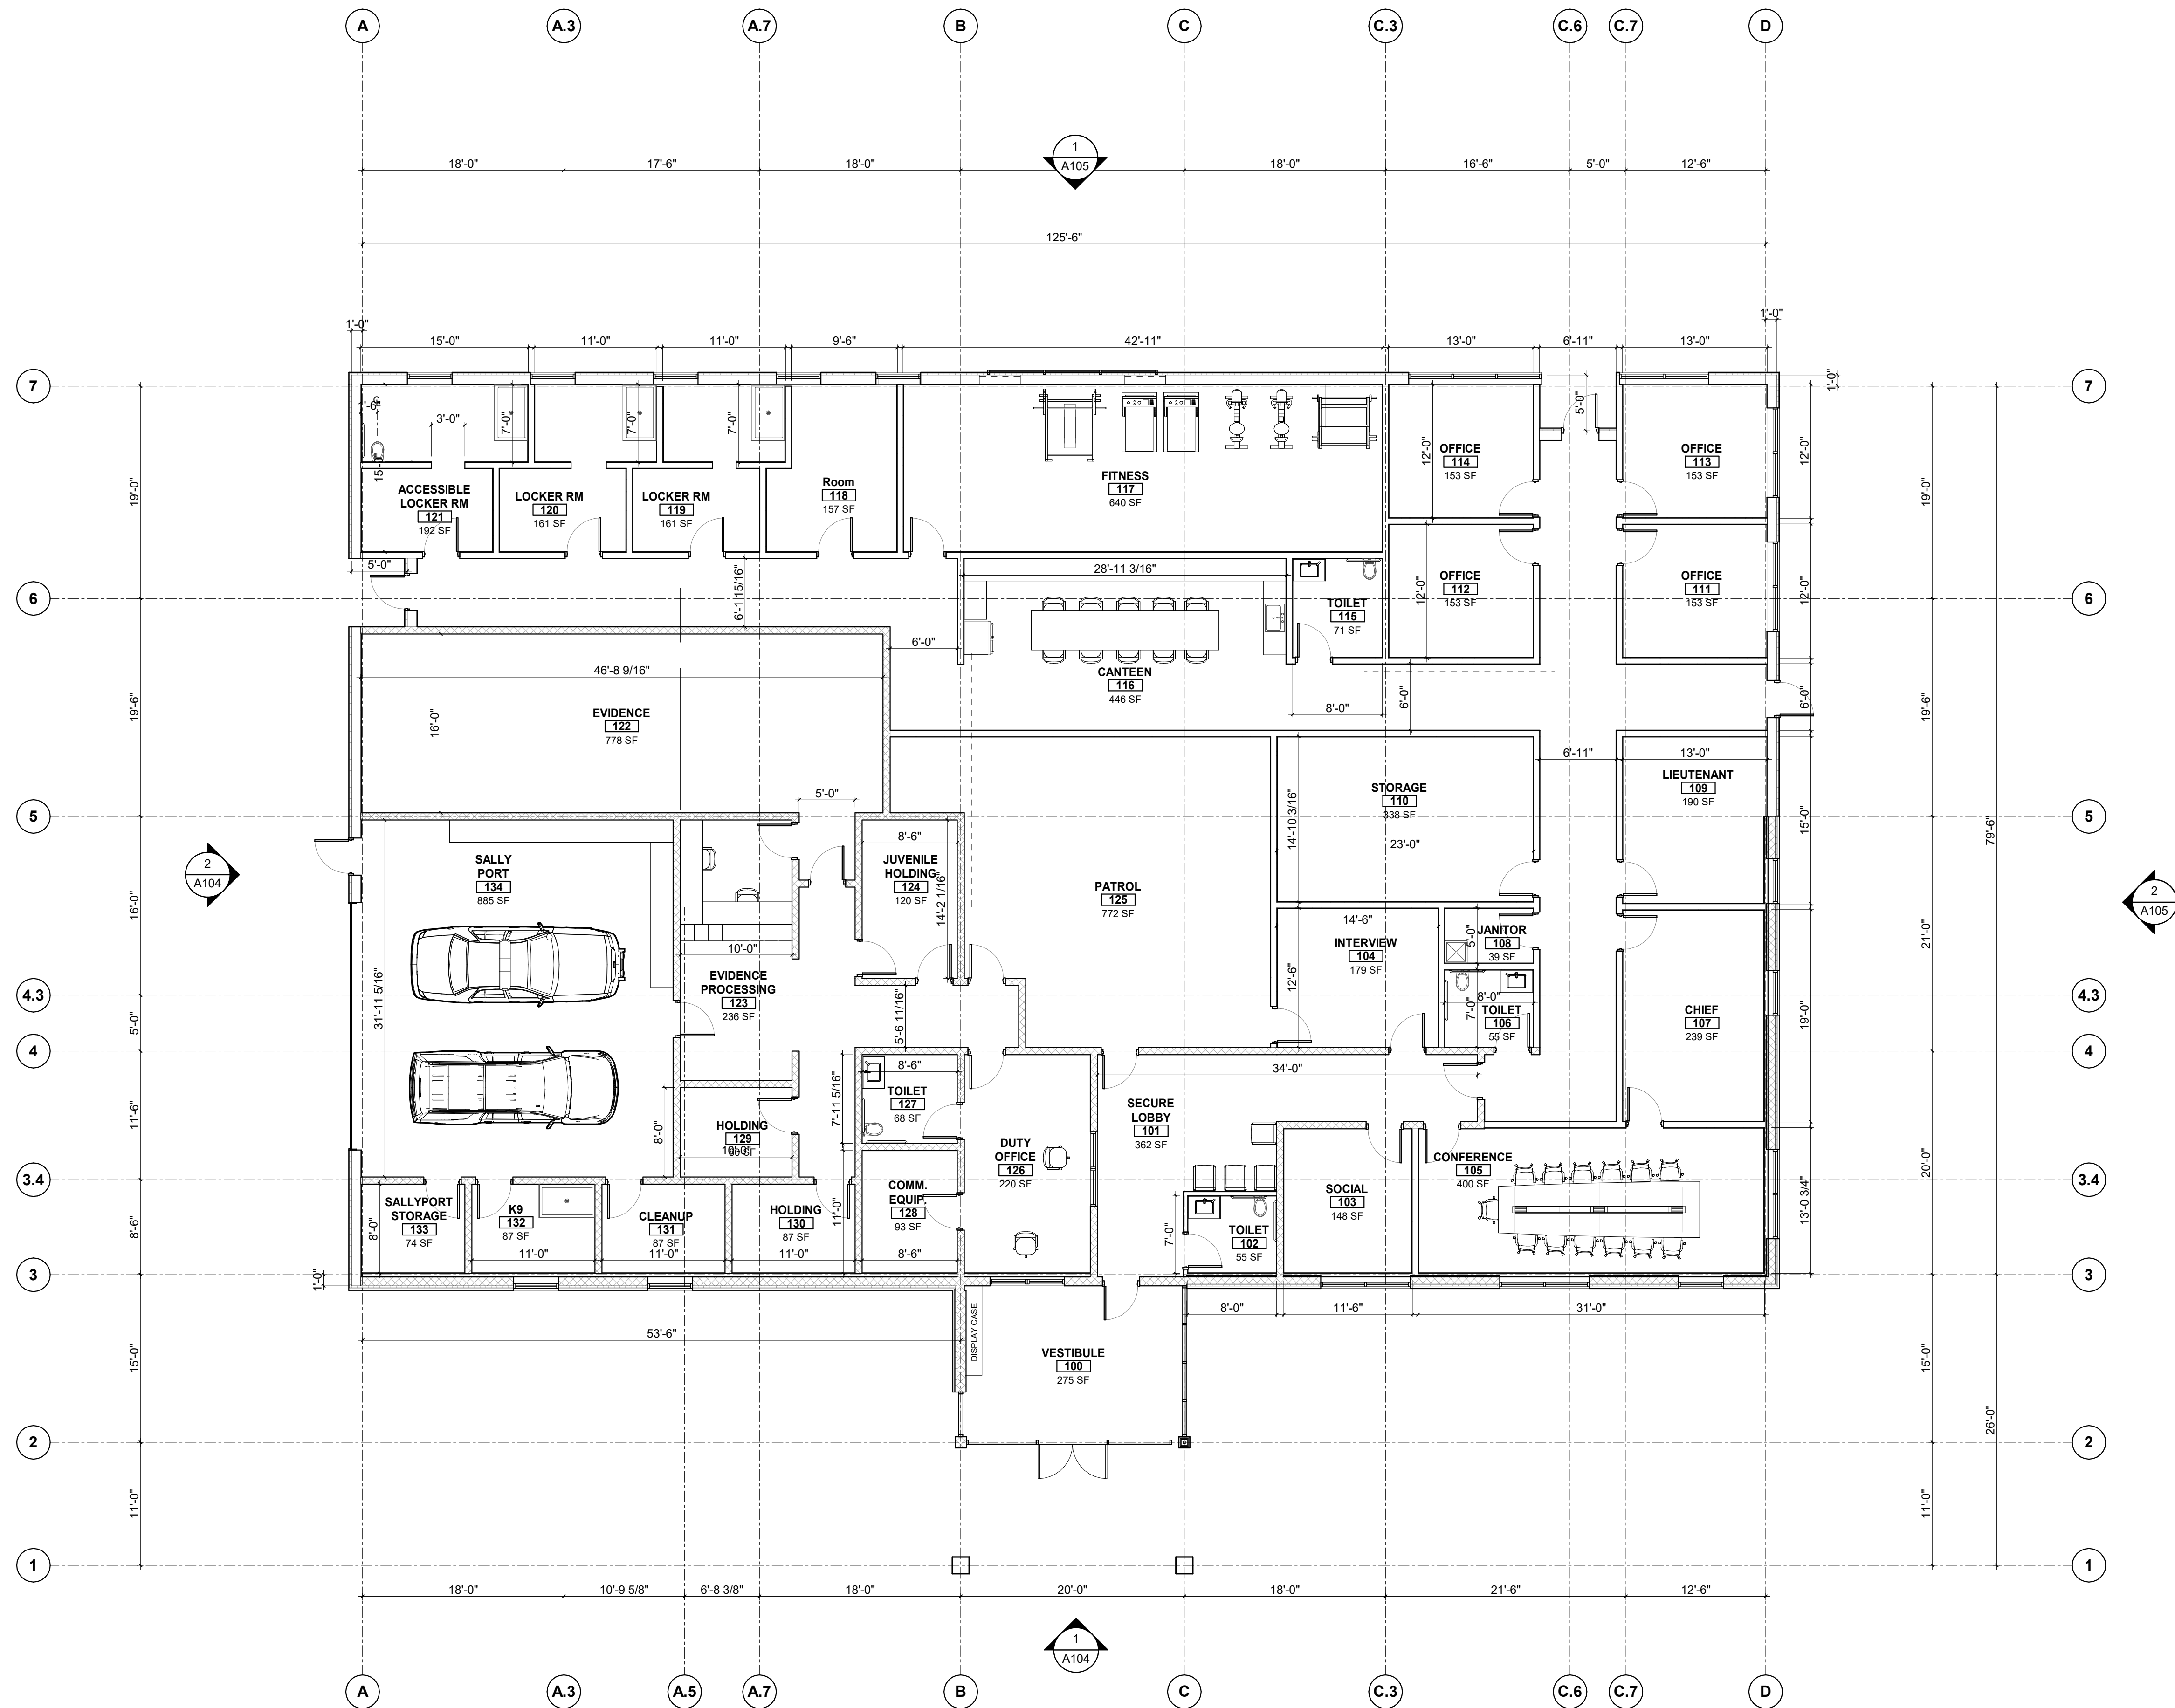

1 FIRST FLOOR DIMENSION PLAN
1/8" = 1'-0"

